


LOCATED IN THE SE1/4 - SE1/4, SEC. 34, T39N, R9E, TOWN OF SUGAR CAMP, ONEIDA COUNTY, WIS.

848 t

AREA RESERVED FOR FUTURE EXPANSION

PRELIMINARY PLOT LAYOUT

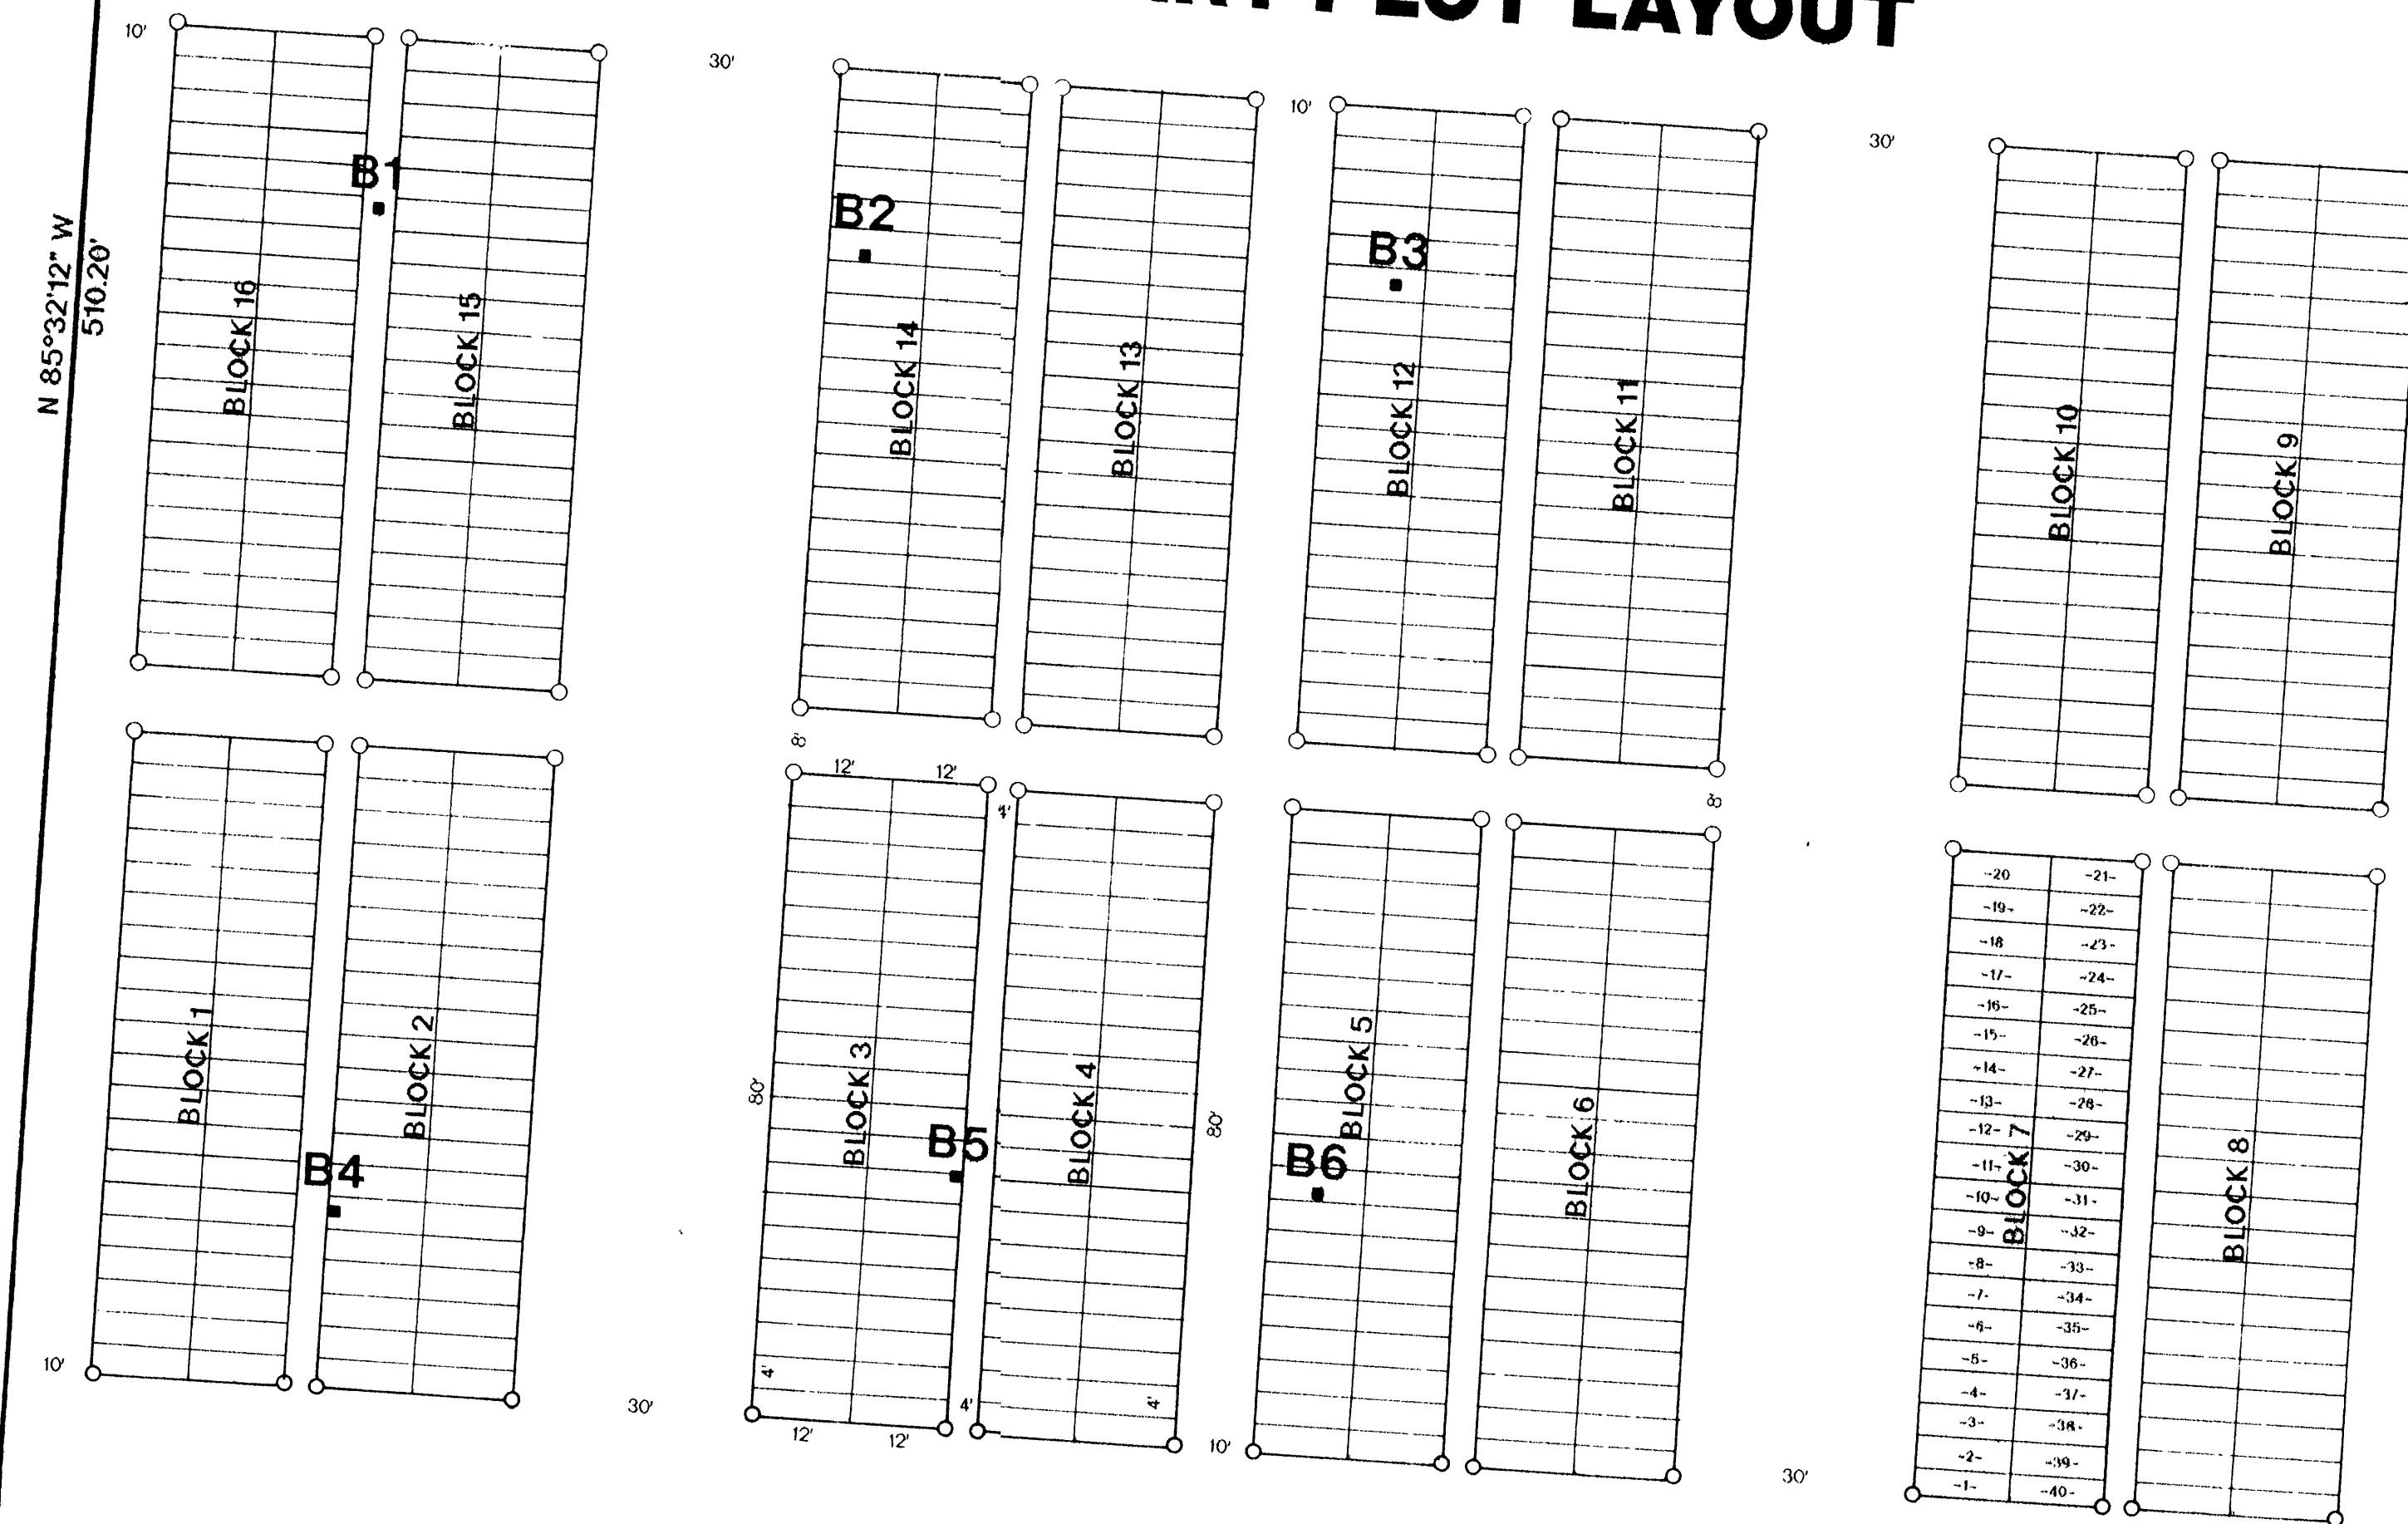

AREA RESERVED FOR FUTURE EXPANSION


LEGEND:

- ● FOUND 1" IRON PIPE
◼ FOUND O.C.M.

NOTE: ALL PLOTS ARE 4'X 12'
640 PLOT LAYOUT
ALL PLOTS PER BLOCK NUMBERED AS SHOWN IN BLOCK 7

SE CORNER SEC.34

C/L BLACKBERRY DRIVE

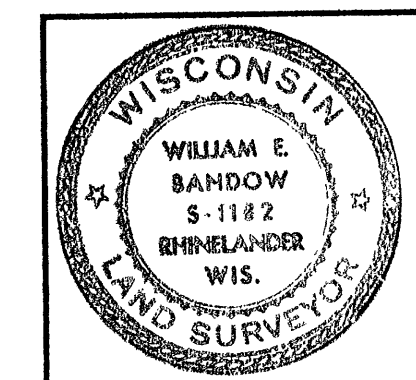

**SUGAR CAMP CEMETERY
PRELIMINARY LAYOUT**

SCALE 1"=20' DATE 4/30/91 DWN BY R.B.
DWG. NO. 9007-1 GENISOT AND ASSOCIATES, INC.
RHINELANDER, WIS.