

RECEIVED & FILED #
Oneida County Surveyor's Office	
Date	AUG. 14 1992
By	[Signature]
OCS Area #	



DESCRIPTION:
A PARCEL OF LAND BEING A PART OF LOTS 4, 5, 6 AND 7 OF BLOCK 26, ORIGINAL PLAT, CITY OF RHINELANDER, COUNTY OF ONEIDA, STATE OF WISCONSIN, AND BEING MORE PARTICULARLY DESCRIBED AS FOLLOWS: COMMENCING AT AN IRON MARKING THE NORTHWEST CORNER OF LOT 7, BLOCK 26, ORIGINAL PLAT AND THE PLACE OF BEGINNING OF THE PARCEL TO BE DESCRIBED, THENCE SOUTHERLY ALONG THE WEST LINE OF BLOCK 26 A DISTANCE OF 205.23 FEET TO AN IRON MARKER; THENCE EASTERLY AT AN ANGLE FROM NORTH TO EAST OF 90-00-40 A DISTANCE OF 150.00 FEET TO AN IRON MARKER, THENCE NORTHERLY AT AN ANGLE FROM WEST TO NORTH OF 89-59-20 A DISTANCE OF 108.12 FEET TO AN IRON MARKER, THENCE WESTERLY AT AN ANGLE FROM SOUTH TO WEST OF 90-00-40 A DISTANCE OF 40.00 FEET TO AN IRON MARKER, THENCE NORTHERLY AT A CLOCKWISE ANGLE FROM EAST TO NORTH OF 269-59-20 A DISTANCE OF 47.05 FEET TO AN IRON MARKER, THENCE WESTERLY AT AN ANGLE FROM SOUTH TO WEST OF 90-00-40 A DISTANCE OF 10.00 FEET TO AN IRON MARKER, THENCE NORTHERLY AT A CLOCKWISE ANGLE FROM EAST TO NORTH OF 269-59-20 A DISTANCE OF 50.06 FEET TO AN IRON MARKER (NOW BEING A CHISEL CROSS SET IN CONCRETE), MARKING THE INTERSECTION WITH THE NORTH LINE OF LOT 7; THENCE WESTERLY ALONG THE NORTH LINE OF LOT 7 A DISTANCE OF 100.00 FEET TO AN IRON MARKER, THE PLACE OF BEGINNING SAID PARCEL CONTAINS 26,400 SQUARE FEET (0.61 ACRES) OF LAND MORE OR LESS.

EAST DAVENPORT STREET (60')

STREET (60')

STEVENS

SOUTH

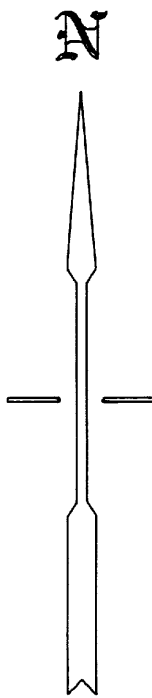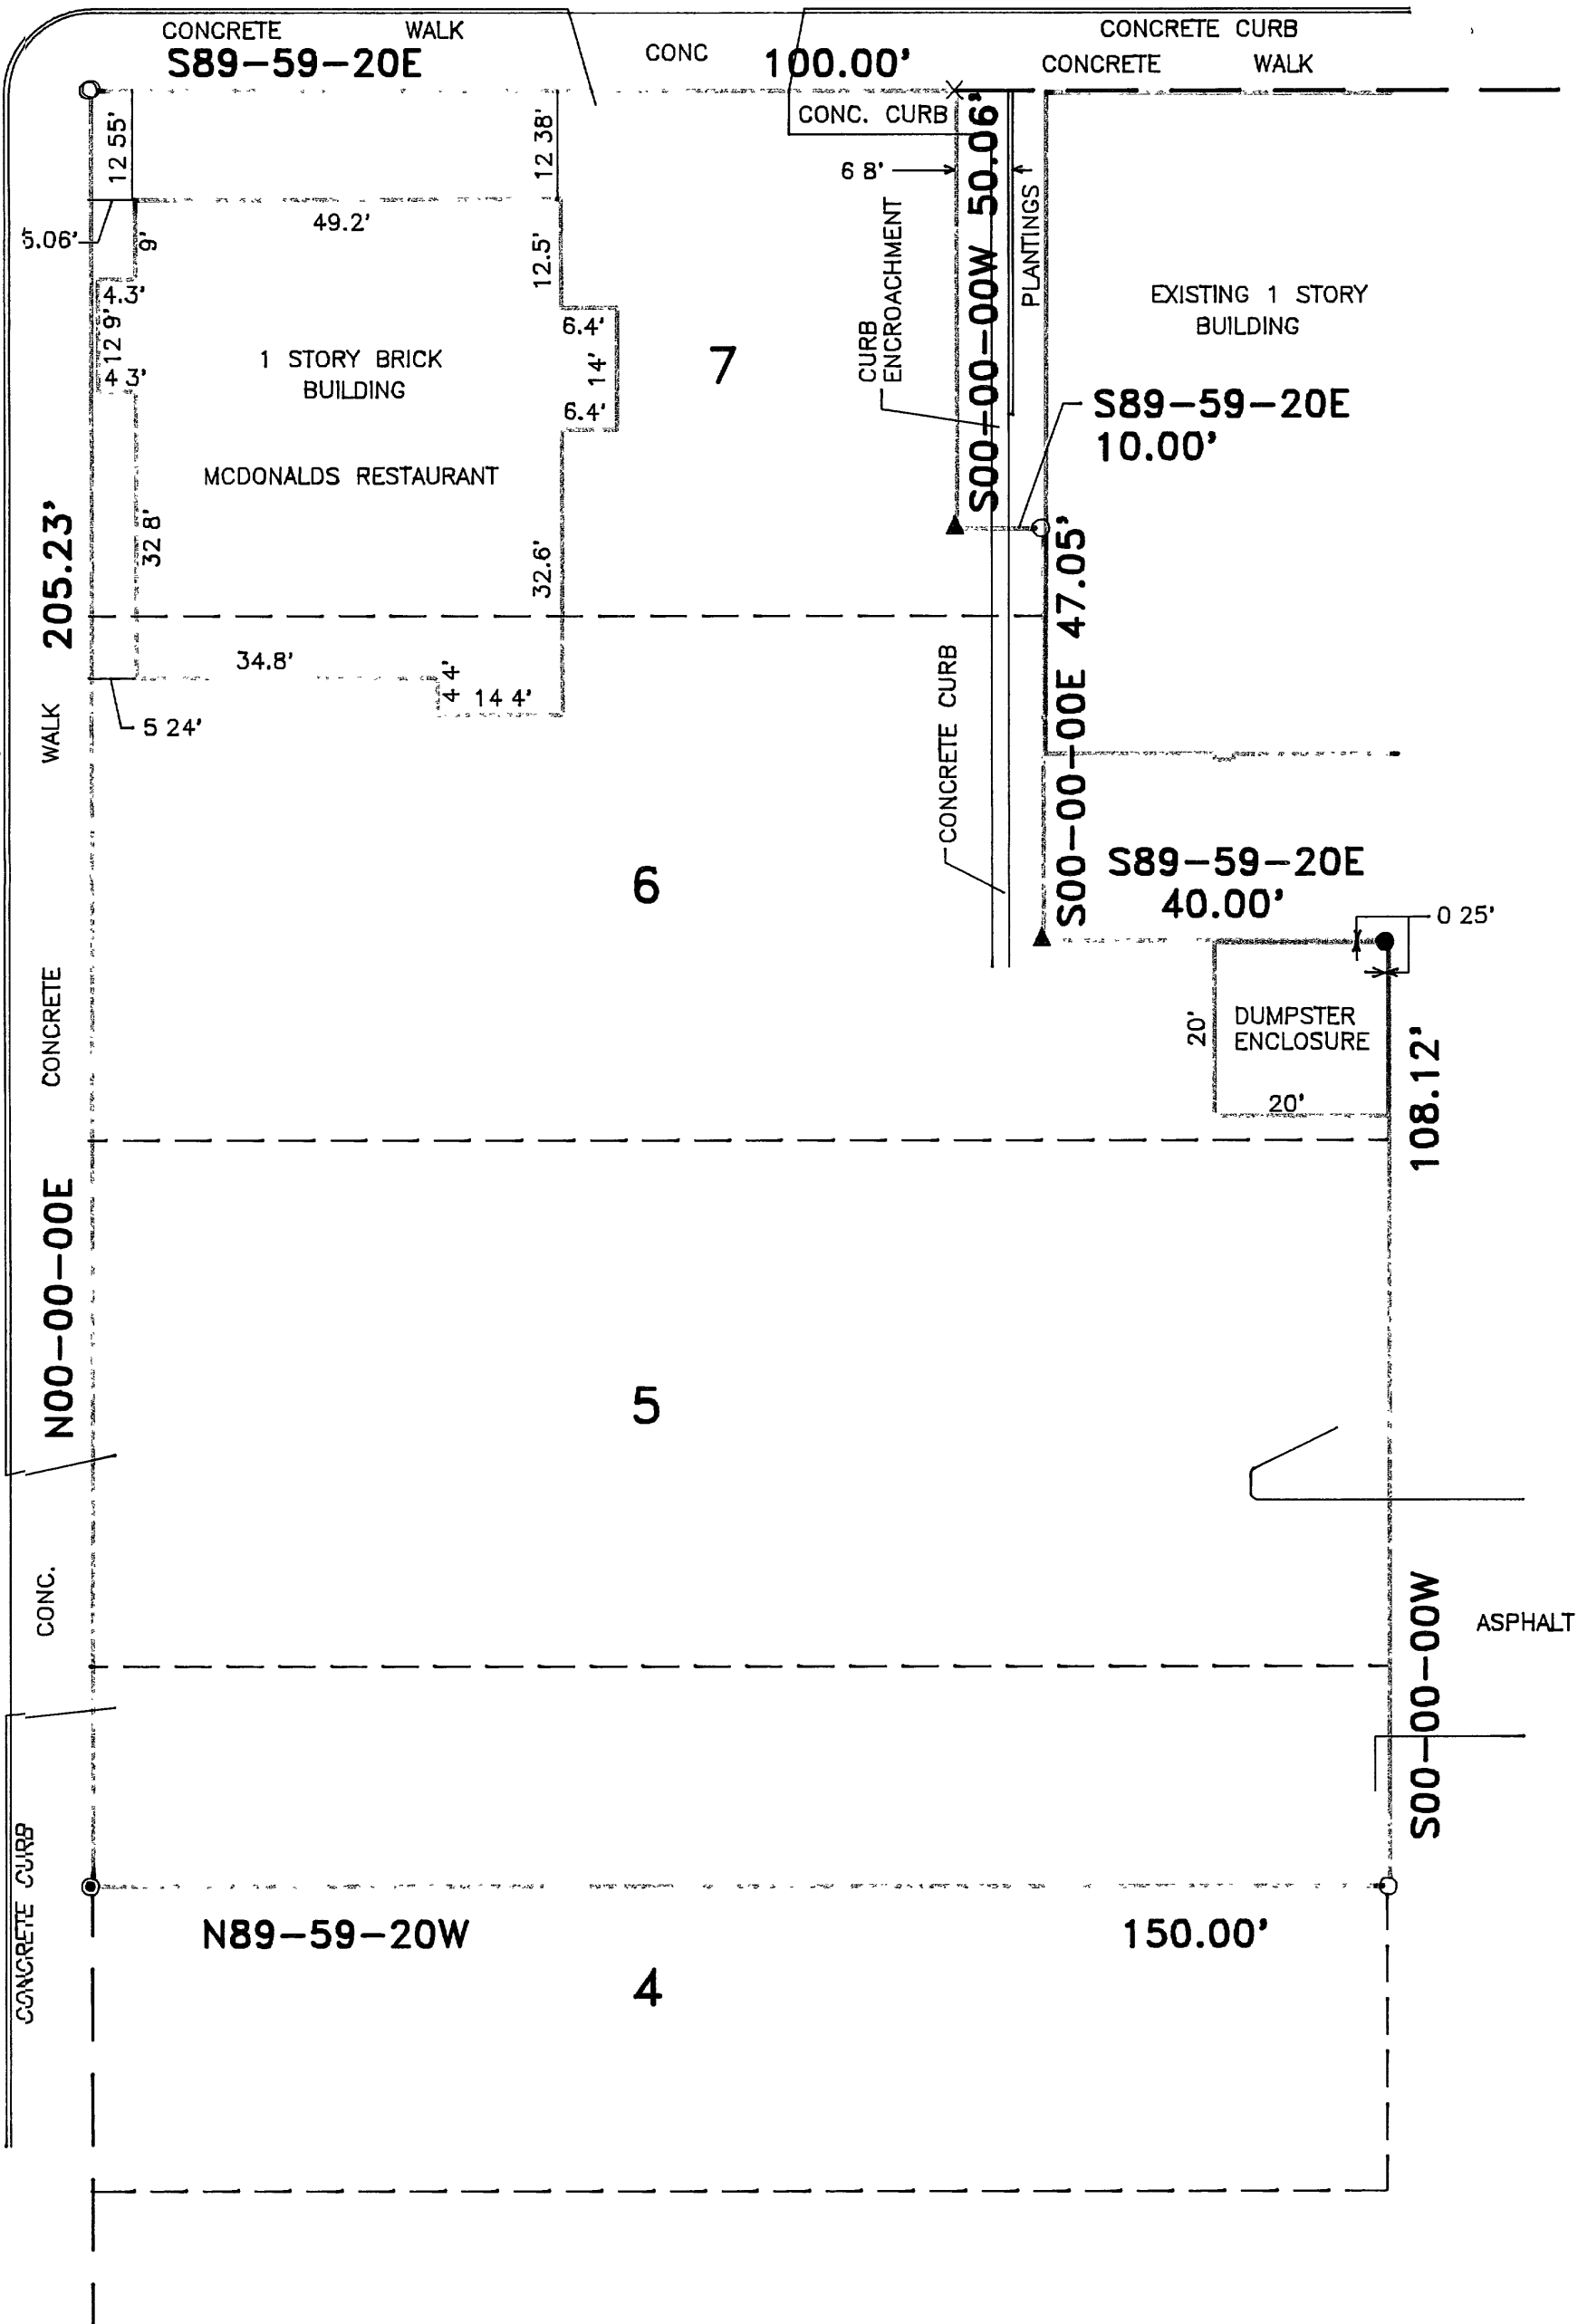

- LEGEND
- = 3/4" X 24" SOLID ROUND #6 IRON REBAR SET INSIDE 1" IRON PIPE FOUND 0.5 FEET BELOW THE EXISTING GRADE
 - ▲ = RAILROAD SPIKE SET
 - = 3/4" X 24" SOLID ROUND #6 IRON REBAR SET, WEIGHING 1 502 LBS PER LIN FT
 - = 1" IRON PIPE FOUND
 - ✕ = CHISEL CROSS SET IN CONCRETE

I HEREBY CERTIFY THAT I HAVE SURVEYED THE ABOVE DESCRIBED PROPERTY AS SHOWN ACCORDING TO THE OFFICIAL RECORDS AND THAT THIS PLAT OF SURVEY IS A CORRECT REPRESENTATION OF SAID SURVEY

THOMAS F. HALVERSON RLS-1445 4/29/92 DATED

CAROW LAND SURVEYING CO., INC.

1837 W. WISCONSIN AVE., P.O. BOX 1297
APPLETON, WISCONSIN 54912-1297
PHONE 414-731-4168 FAX 731-5673

MCDONALDS CORPORATION

11950 W. LAKE PARK DRIVE, SUITE 100
MILWAUKEE, WISCONSIN 53224

SCALE 1"=20'
DATE 4-28-92
PROJECT NO. C924.42

SHEET NO.