
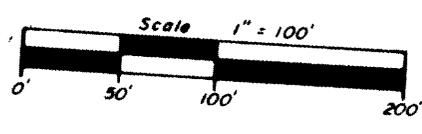


L1145

RECEIVED & FILED #.....
 Oneida County Surveyor's Office
 Date JUN 13 1981
 By *[Signature]*
 OCS Area #.....

Part of the
NE 1/4 of the SE 1/4
 and part of the
NW 1/4 of the SE 1/4
SECTION 5, T39N, R6 E
 Minocqua Township
 Oneida County, Wisconsin

L1145

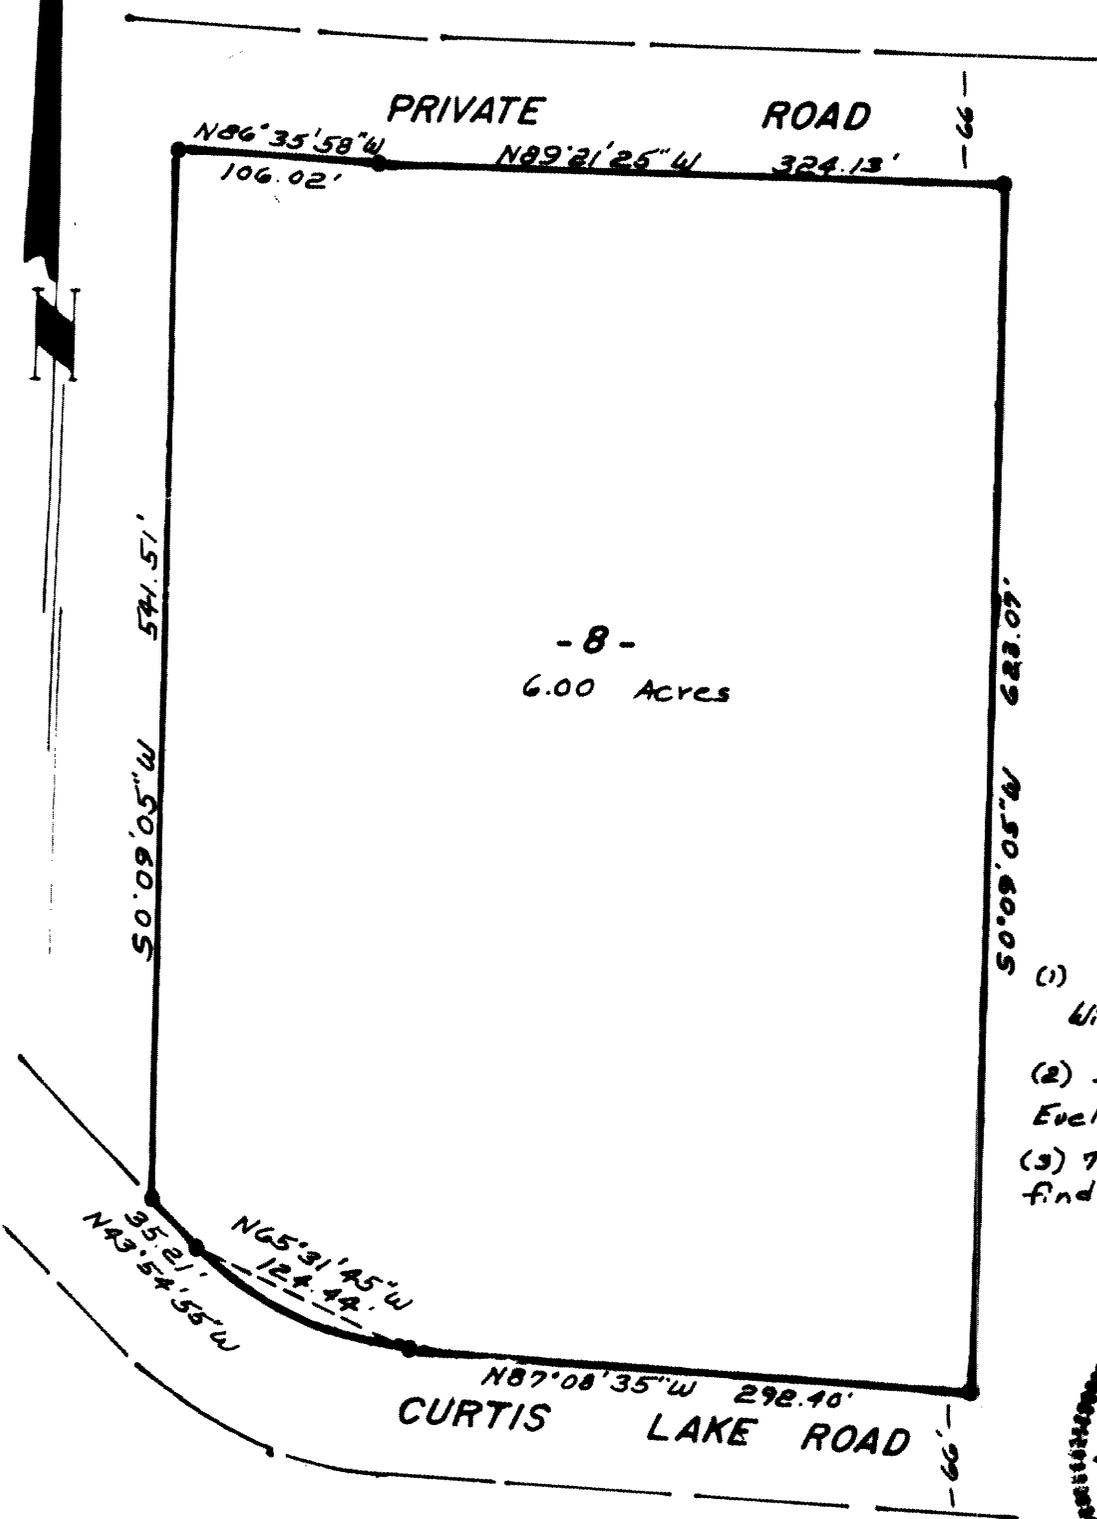

LEGEND
 ● = Iron pipe found

(1) Info taken from Wilderness Surveyor.
 (2) Survey ordered by Eveline D. Pajak
 (3) To mark lines and find iron pipes (Lot Corners)



"I HEREBY CERTIFY THAT I HAVE SURVEYED THE ABOVE DESCRIBED PROPERTY AND THAT THE ABOVE MAP IS A TRUE REPRESENTATION THEREOF AND SHOWS THE SIZE AND LOCATION OF THE PROPERTY, ITS EXTERIOR BOUNDARIES, THE LOCATION OF ALL VISIBLE STRUCTURES AND DIMENSIONS OF ALL PRINCIPAL BUILDINGS THEREON, BOUNDARY FENCES, APPARENT EASEMENTS, ROADWAYS AND VISIBLE ENCROACHMENTS, IF ANY."

"THIS SURVEY IS MADE FOR THE USE OF THE PRESENT OWNERS OF THE PROPERTY, AND ALSO THOSE WHO PURCHASE, MORTGAGE, OR WARRANT THE TITLE THEREIN WITHIN ONE YEAR FROM DATE HEREOF."

David F McMullen
 Registered Land Surveyor S-1340
 Date 5/17/91

L1145