

SURVEY FOR DOUGLAS HARGRAVE

PART OF GOV'T LOT 2 SECTION 35, AND THE SW 1/4 - NW 1/4 SECTION 36, TOWN 36 NORTH, RANGE 6 EAST, TOWN OF NOKOMIS, ONEIDA COUNTY, WISCONSIN.

RECEIVED & FILED #.....
Oneida County Surveyor's Office
Date **JUN 26 1992**
By *90*
OCS Area #.....




ROBINSON & ASSOC. INC.
715 N. PINE ST.
EAGLE RIVER WI. 54521
PHONE 715 - 479-7161

PAGE 1 OF 2

NOKOMIS



LEGEND
IRON PIPE FOUND — ●
IRON PIPE SET — ○

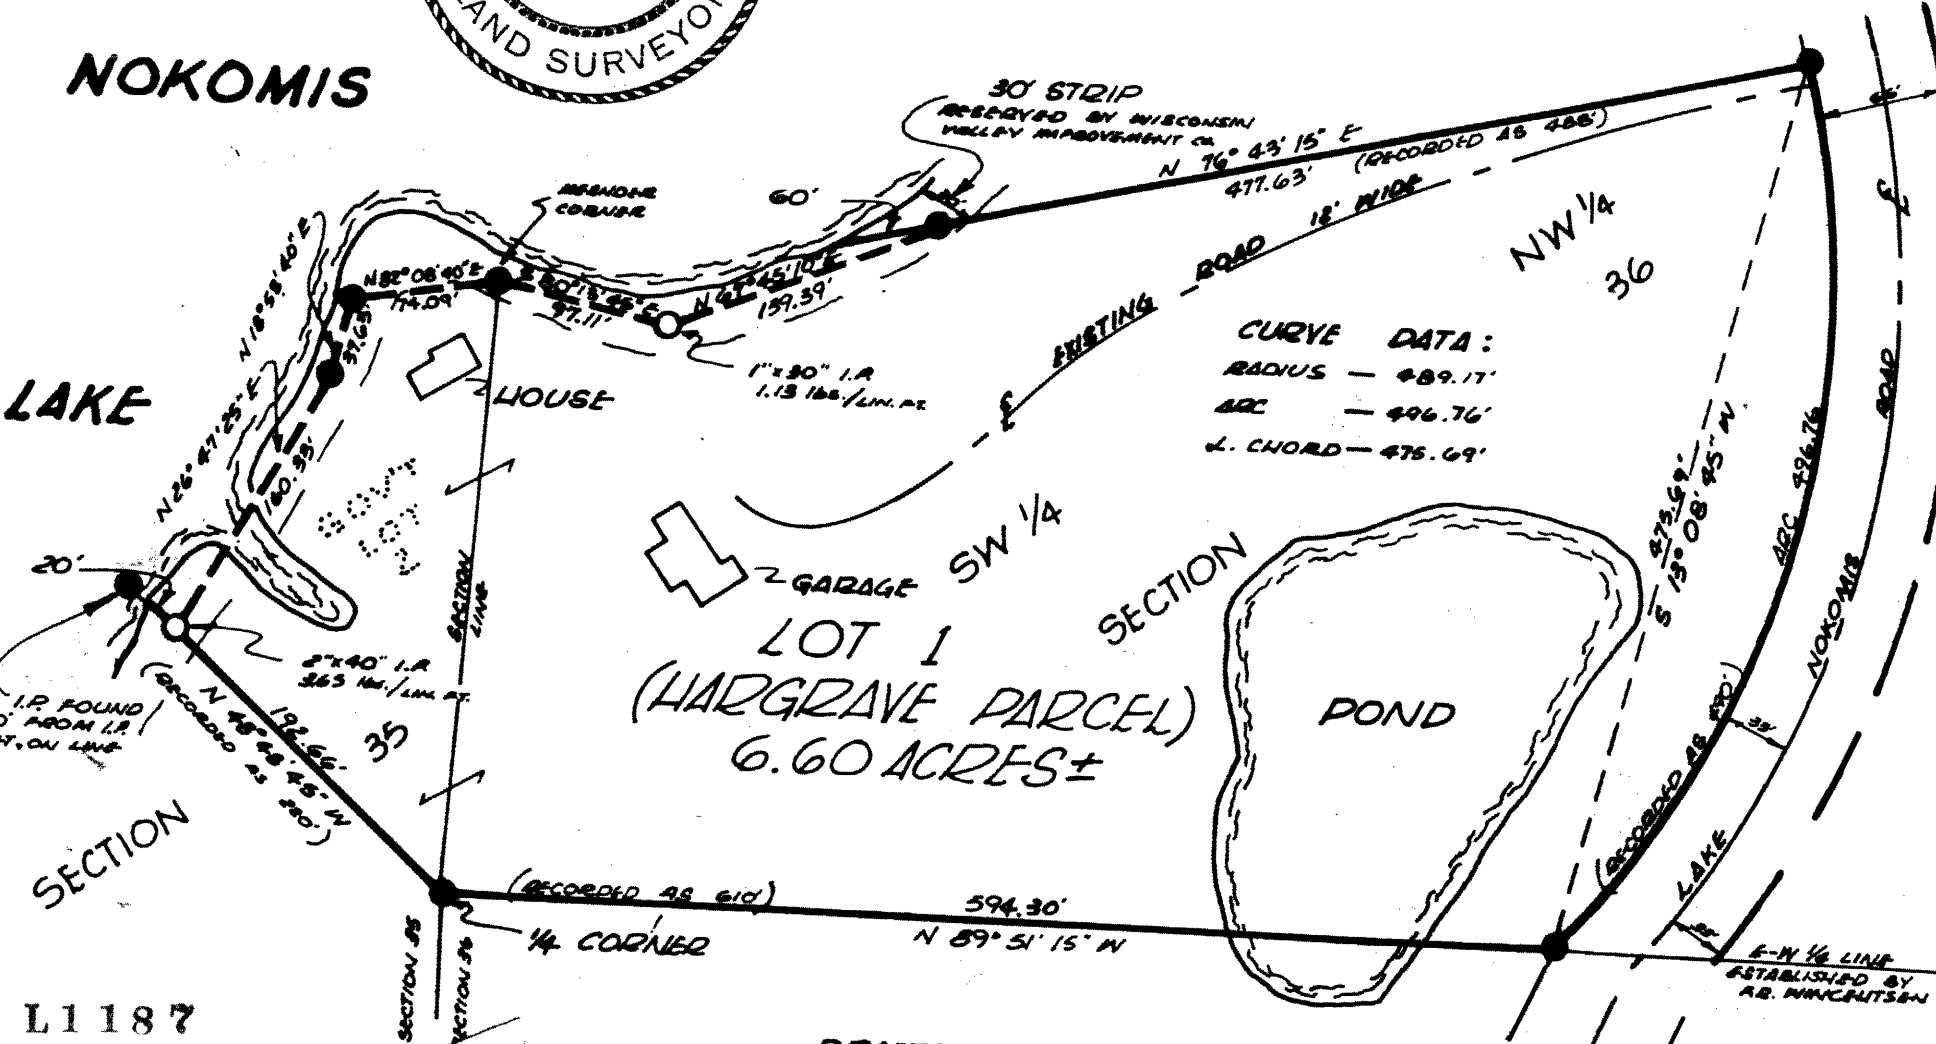

CURVE DATA:
RADIUS — 489.17'
ARC — 496.76'
L. CHORD — 475.69'

I, ROBERT H. WINAT, HEREBY CERTIFY THAT WE HAVE SURVEYED THE PROPERTY HEREON; AND THAT THIS MAP ACCURATELY REPRESENTS AND SHOWS THE CORRECT LINES AND DISTANCES THEREOF; THAT WE HAVE MADE THIS SURVEY BY ORDER OF DOUGLAS HARGRAVE, OWNER, AND THAT WE HAVE COMPLIED WITH SECTION A-E 5.01 OF THE WISCONSIN ADMINISTRATIVE CODE.

Robert H. Winat
ROBERT H. WINAT L.S. #1040

DRAFTED BY: GARY F. ROBINSON