


RECEIVED & FILED **89-2-21**  
 Oneida County Surveyor's Office  
 Date *5 Feb 1986*  
 By *D. W. W.*  
 OCS Area *1698-03-5-30-36N*

RECEIVED & FILED # **L121**  
 Oneida County Surveyor's Office  
 Date **FEB. 1 1 1986**  
 By *MTH*  
 OCS Area *1698-03-5-30-36N*

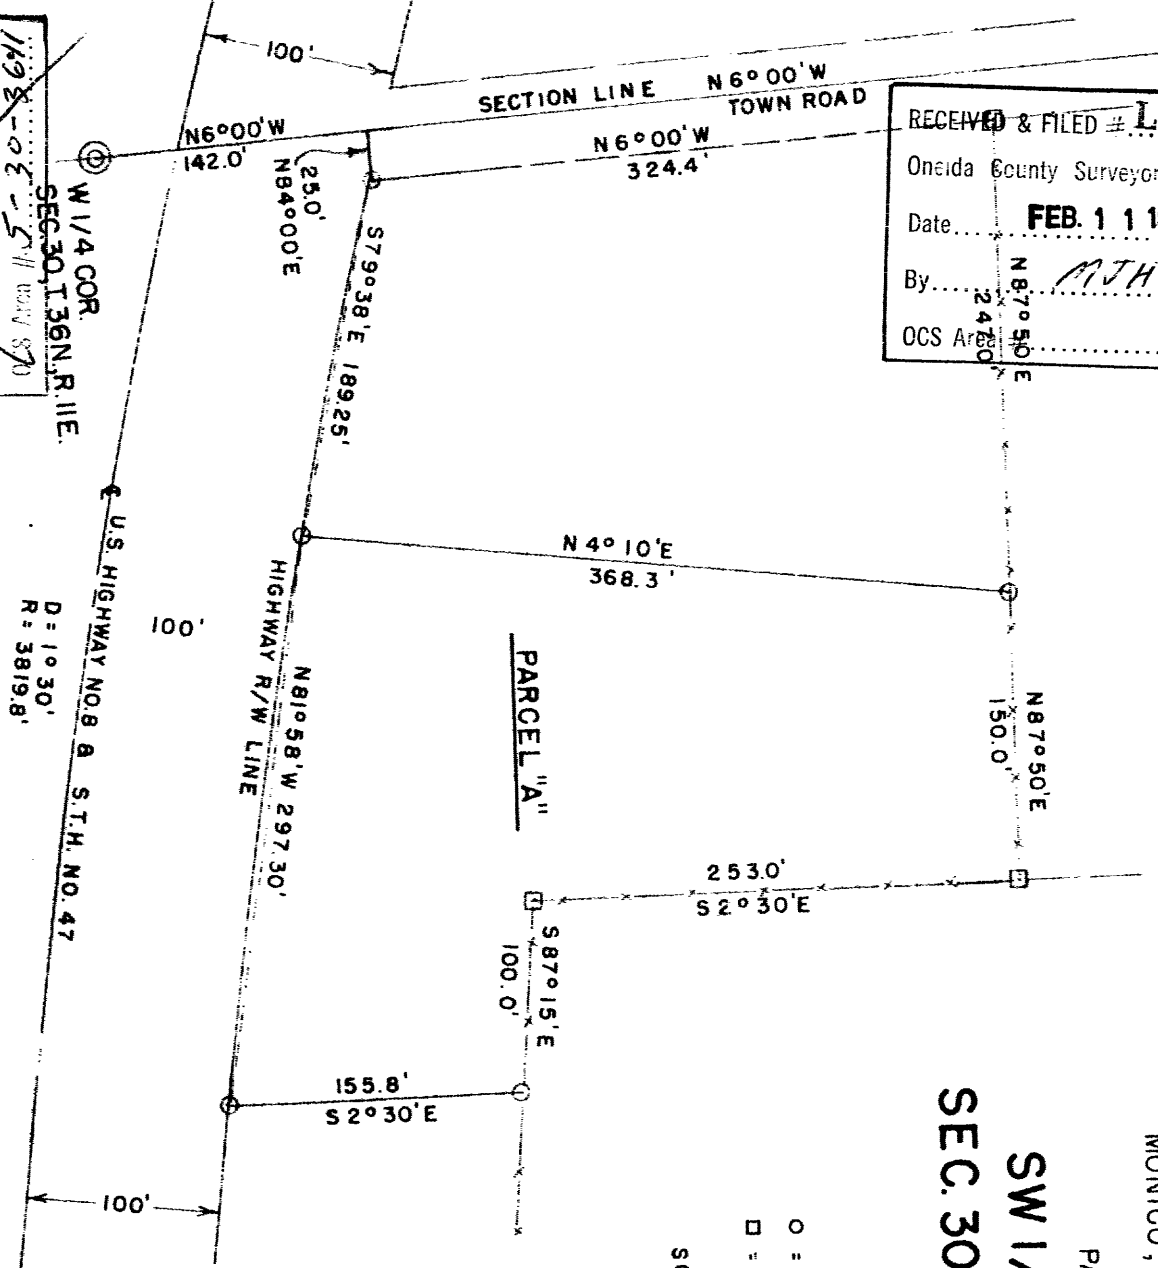

SURVEY FOR  
**BUD ISON**  
 MONICO, WISCONSIN

PART OF  
**SW 1/4 - NW 1/4**  
**SEC. 30, T. 36N., R. 11E.**

○ = IRON PIPE  
 □ = FENCE CORNER

SCALE: 1" = 100'

W 1/4 COR.  
 SEC. 30, T. 36N., R. 11E.  
 U.S. HIGHWAY NO. 8 & S.T.H. NO. 47  
 D = 10° 30'  
 R = 3819.8'

GENISOT & ASSOCIATES INC.  
 RHINELANDER, WISCONSIN

DATE 12-29-66 DWN. BY A.G.F.  
 SCALE: 1" = 100' DWG. NO. 3871

1121  
 1121