

RECEIVED & FILED #  
 Q7 idq County Surveys Office  
 Date FEB 03 1993  
 By [Signature]  
 DCS App #

5,100.00 assessed

SURVEY FOR MR MARTIN KILAWEE  
 BY HODAG SOIL TESTING  
 JUNE 17, 1978


THE NE 1/4 OF THE NE 1/4, SEC 24,  
 T37N, R7E, TOWN OF CASSIAN,  
 ONEIDA CO, WIS

UNPLATTED LANDS


NW 1/8

NE COR SEC 24

MAG

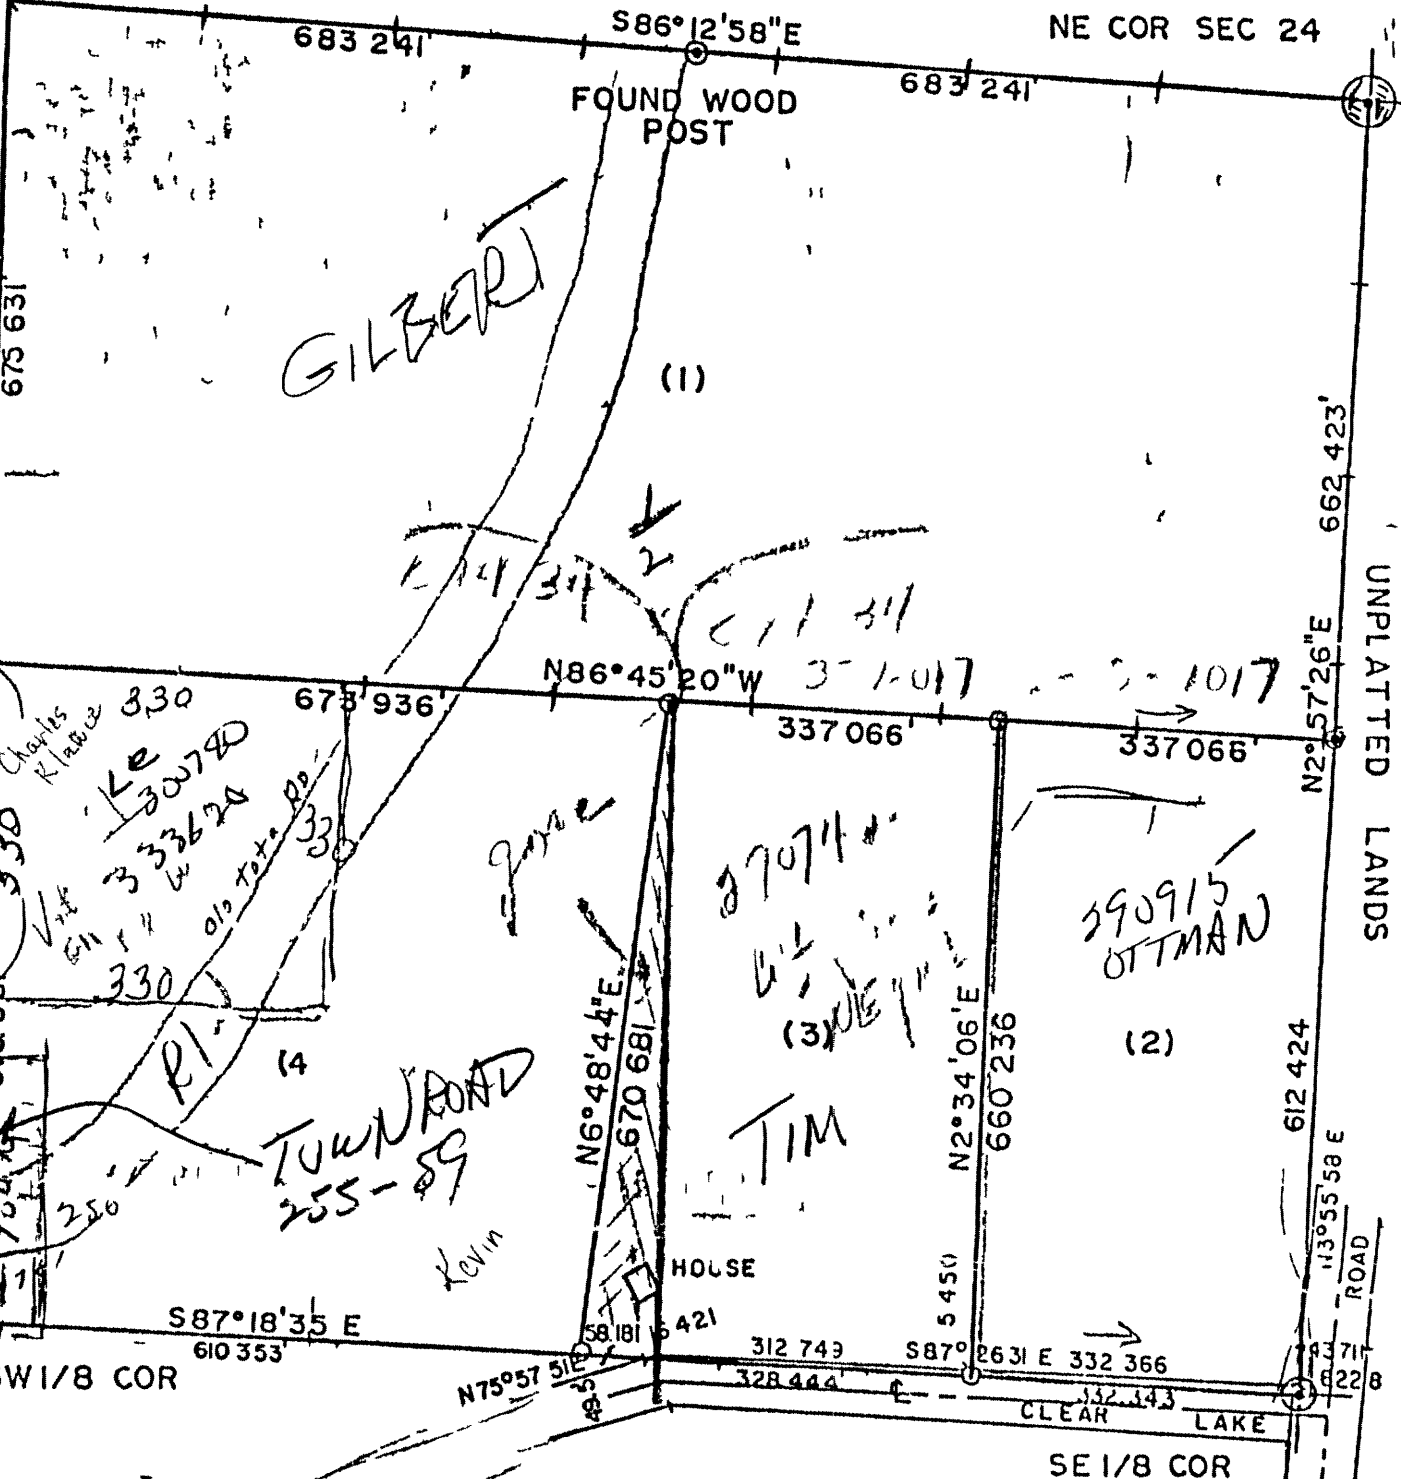

LEGEND  
 IRON PIPE FOUND  $\odot$   
 IRON PIPE SET  $\circ$   
 WOOD POST FOUND  $\odot$   
 POINT  $+$

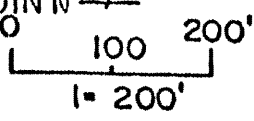

PLATTED LANDS

Dennis L. Stella  
 DENNIS L. STELLA RLS 1352

NE NE 24-37-7

11214

UNPLATTED LANDS

UNPLATTED LANDS

LA 214