


Boundary Assumed

KOBART

ROAD


MAP #	L1616
DATE FILED	APR 19 1980
BY	<i>[Signature]</i>
DESCRIPTION FILED	
ONEIDA CO. SURVEYOR'S OFFICE	

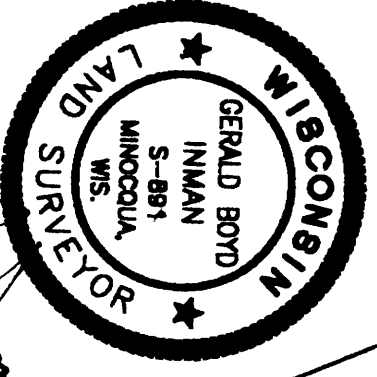

[Handwritten signature]
3/24/80

LOT 7
of the recorded plat of
"SUNDAY LAKE HOMESITES"
being part of
GOVT. LOT 5
SECTION 3, T39N, R5E

Town of Minocqua
Oneida County, Wisconsin
Inman Consultants, Ltd.
Minocqua, Wisconsin

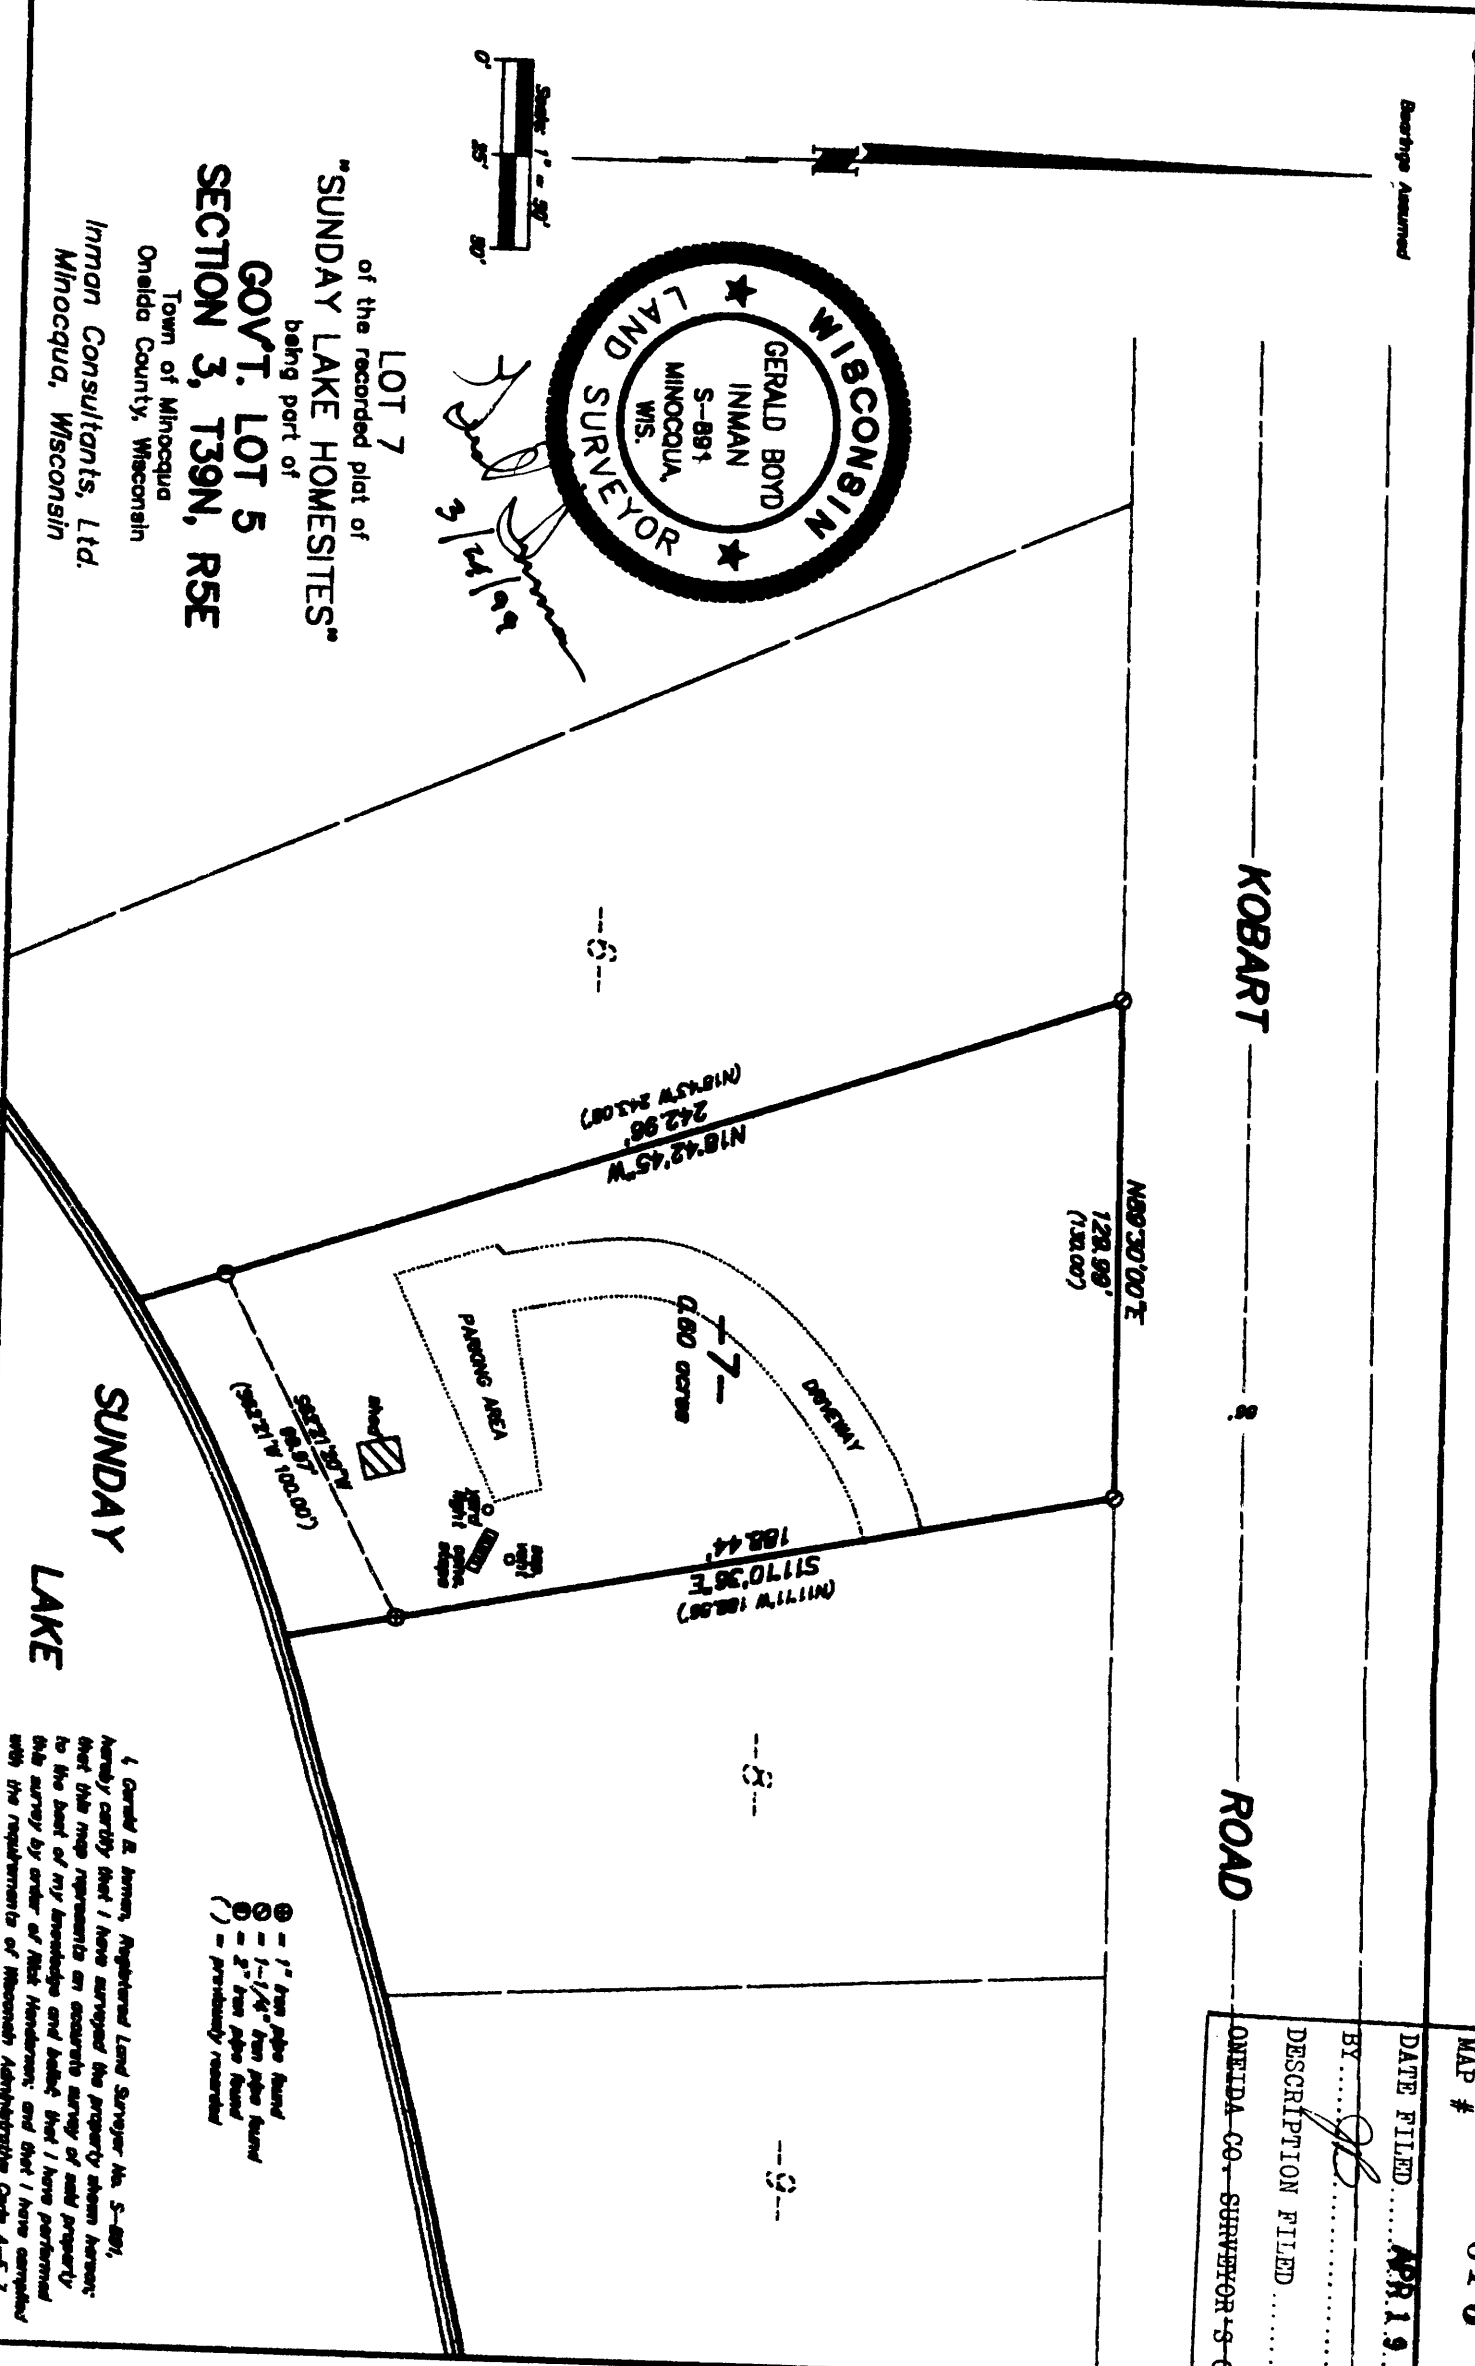

- ⊙ = 1" iron pipe found
- ⊙ = 1-1/4" iron pipe found
- ⊙ = 2" iron pipe found
- () = previously recorded

I, Gerald B. Inman, Registered Land Surveyor No. S-891, hereby certify that I have surveyed the property shown hereon; that the map represents an accurate survey of said property to the best of my knowledge and belief; that I have performed this survey by order of said Homeowners; and that I have complied with the requirements of Wisconsin Administrative Code A-E 7.