



8-36-9

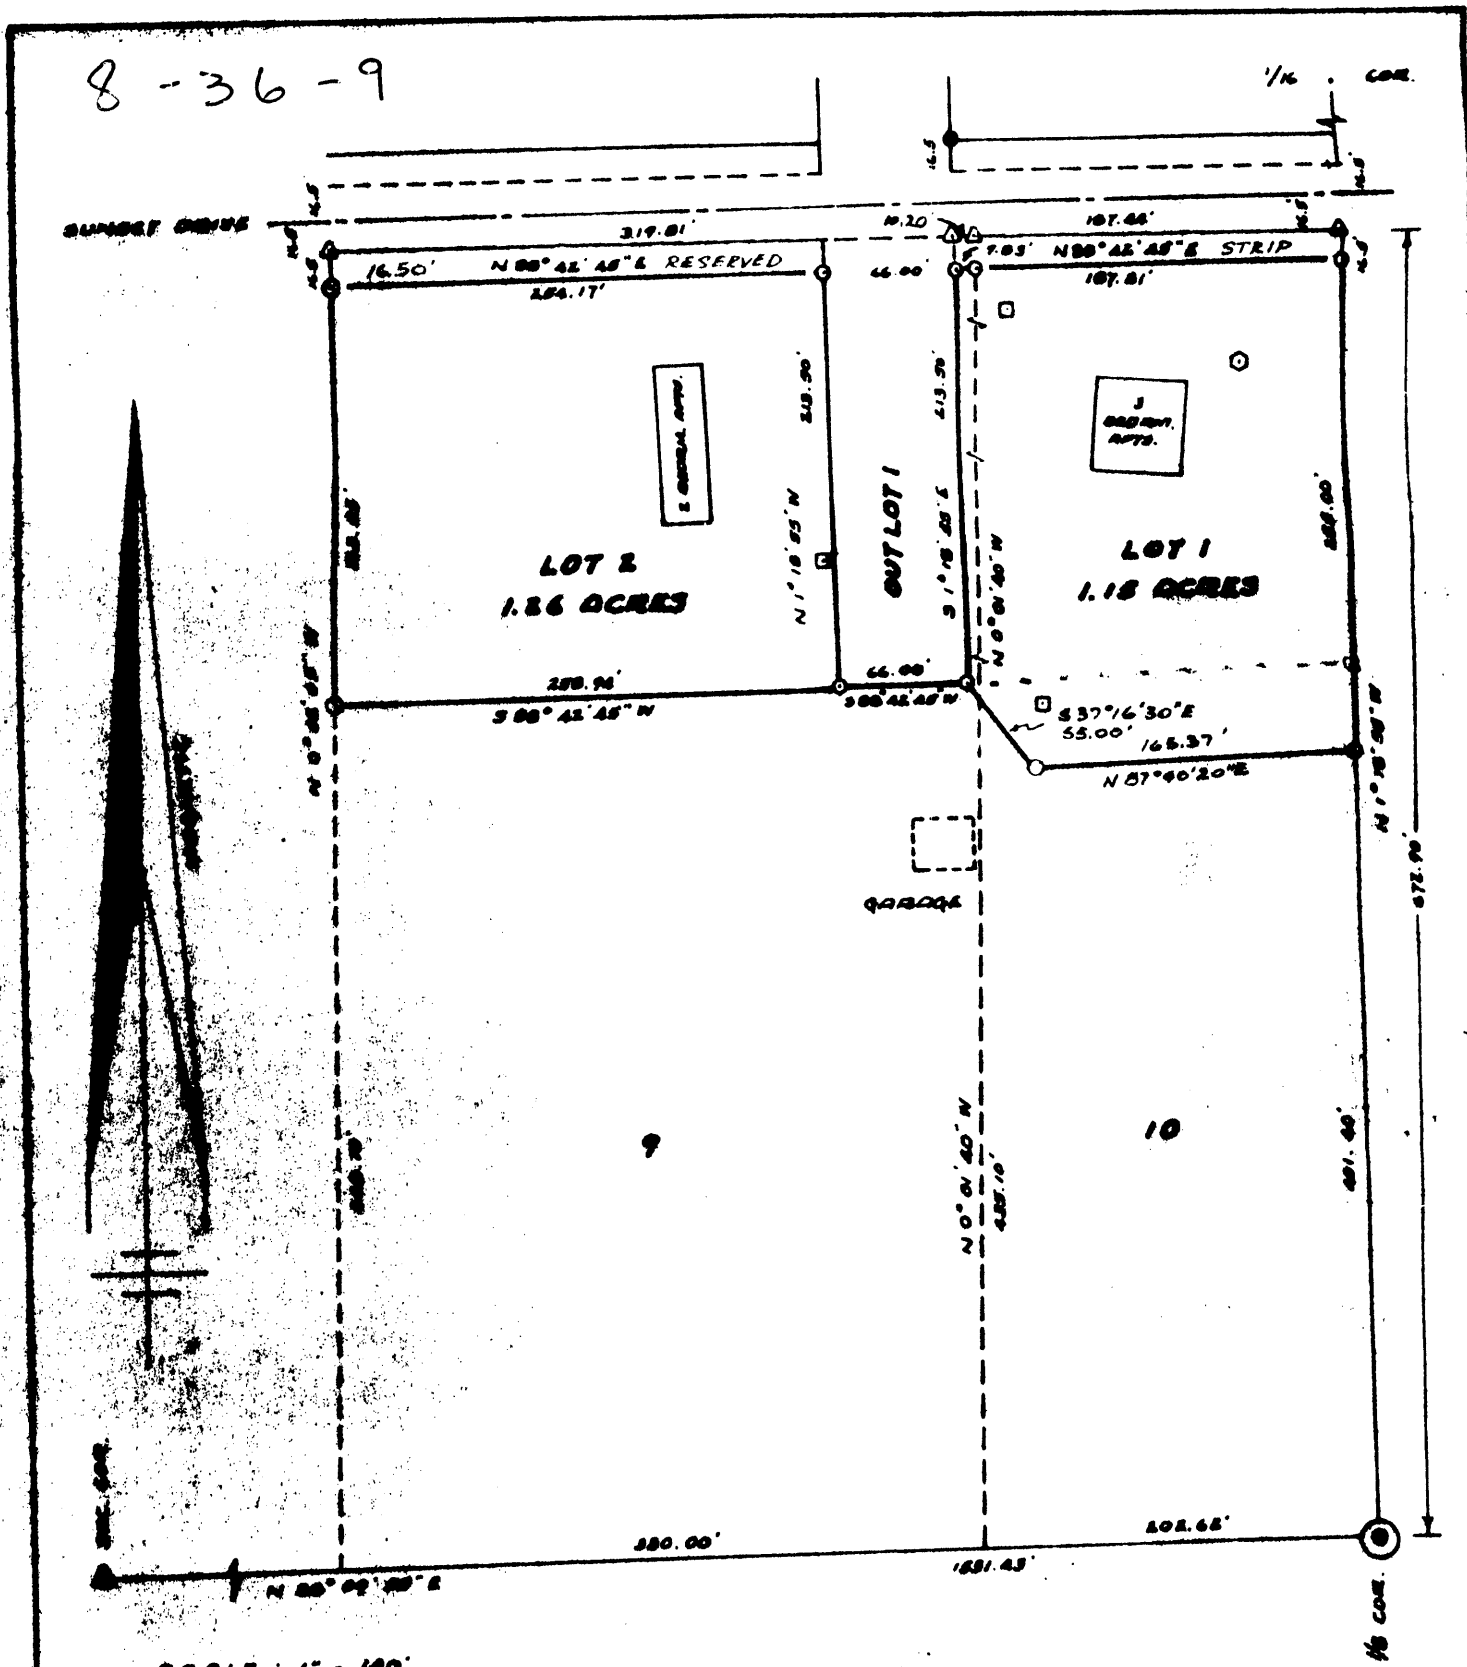

SCALE: 1" = 100'

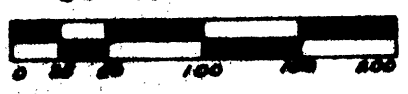

**LEGEND**

- ▲ SECTION MONUMENT FOUND
- IRON PIPE FOUND
- ⊙ 1" x 30", 1.18"/LIN. FT. I.P. SET
- ⊙ 1" x 44", 1.18"/LIN. FT. I.P. SET
- WELL
- VENT
- △ COMPUTATION POINT



*Robert H. Winat*  
 ROBERT H. WINAT, LS #1090

DOUBLE - 1177  
 ROBERT JAMES  
 31 DECEMBER 1979  
 REVISED: 30 JANUARY 1980

**ROBINSON & ASSOC. INC.**  
 CIVIL ENGINEERS - SURVEYORS  
 715 WEST PINE STREET  
 EAGLE RIVER, WIS. 54821  
 PH. (715) 479-7161