


PART OF
GOV'T. LOT 1, SECTION 31
 TOWNSHIP 39 NORTH, RANGE 5 EAST
 TOWN OF MINOCQUA
 ONEIDA CO., WISCONSIN

- FRAEDRICH -

- NEWMAN -

| | |
|------------------------------|--------------------|
| DATE FILED | OCT 21 1999 |
| BY | <i>[Signature]</i> |
| DESCRIPTION FILED | |
| ONEIDA CO. SURVEYOR'S OFFICE | |


RECORD OCS # 83 (JDR '83)
 OCS # B1486 '86

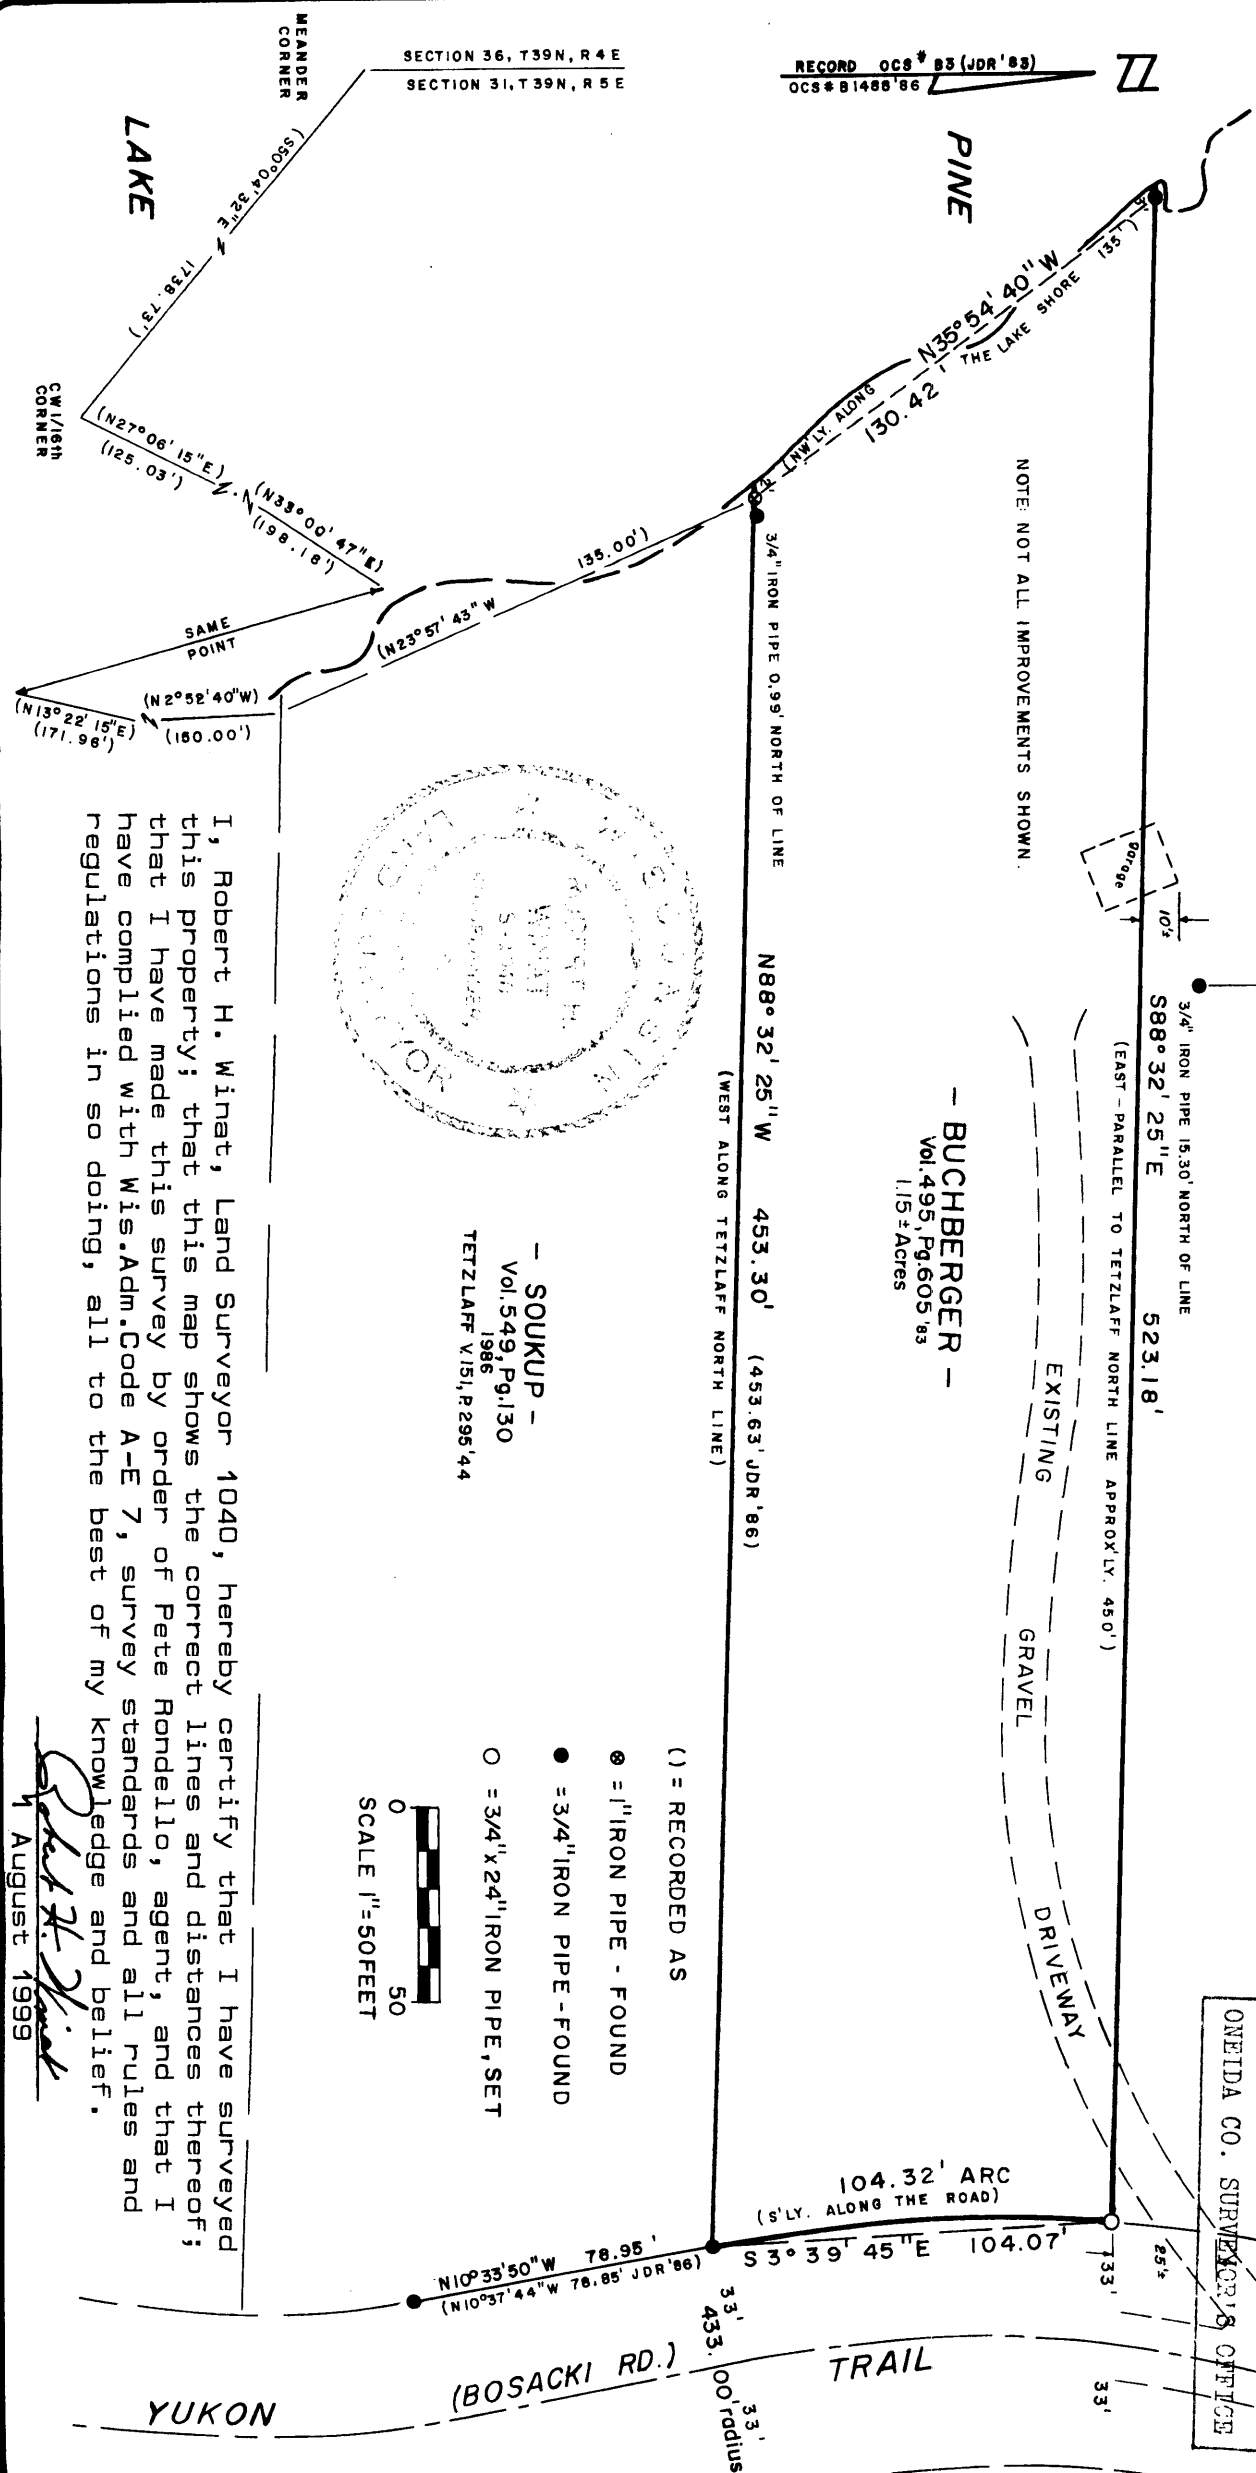

NOTE: NOT ALL IMPROVEMENTS SHOWN.

- BUCHBERGER -
 Vol. 495, Pg. 605 '83
 1.15± Acres

- SOKUP -
 Vol. 549, Pg. 130
 1986
 TETZLAFF V151, P295'44

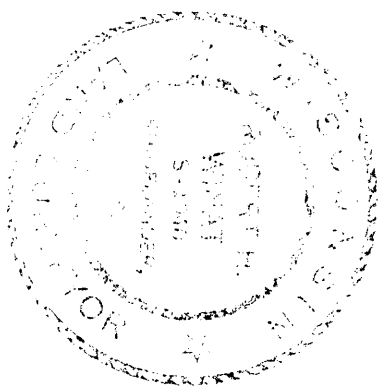

I, Robert H. Winat, Land Surveyor 1040, hereby certify that I have surveyed this property; that this map shows the correct lines and distances thereof; that I have made this survey by order of Pete Rondello, agent, and that I have complied with Wis. Adm. Code A-E 7, survey standards and all rules and regulations in so doing, all to the best of my knowledge and belief.

Robert H. Winat
 August 1999

- () = RECORDED AS
- ⊙ = 1" IRON PIPE - FOUND
 - = 3/4" IRON PIPE - FOUND
 - = 3/4" x 24" IRON PIPE, SET

