

11002

MAP # *002*
 DATE FILED *DEC 17 1999*
 BY *mjr*
 DESCRIPTION FILED
 ONEIDA CO. SURVEYOR'S OFFICE

PROJECT #	052	SCALE:	1" = 200 FEET	FILE #	052
FIELD BOOK #	2	DRAWN BY	MS	SHEET #	1/1
PAGES #	27	CHECKED BY	DVH	SIDE #	1/1

SURVEYOR:
 DEVON VANDEN HEUVEL
 NICOLET SURVEYING
 1222 LINCOLN STREET
 RHINELANDER, WI 54501
 (715)362-2808


NICOLET SURVEYING
 1222 LINCOLN ST.
 RHINELANDER, WI 54501

CLIENT:
 JEAN OLSON
 DUBOIS DR.
 BARABOO, WI 53913


© 1999 NICOLET SURVEYING

PLAT OF SURVEY

LOCATED IN GOV'T LOT 1 OF
 SECTION 27, T.37N., R.9E., TOWN OF PINE LAKE,
 ONEIDA COUNTY, WISCONSIN

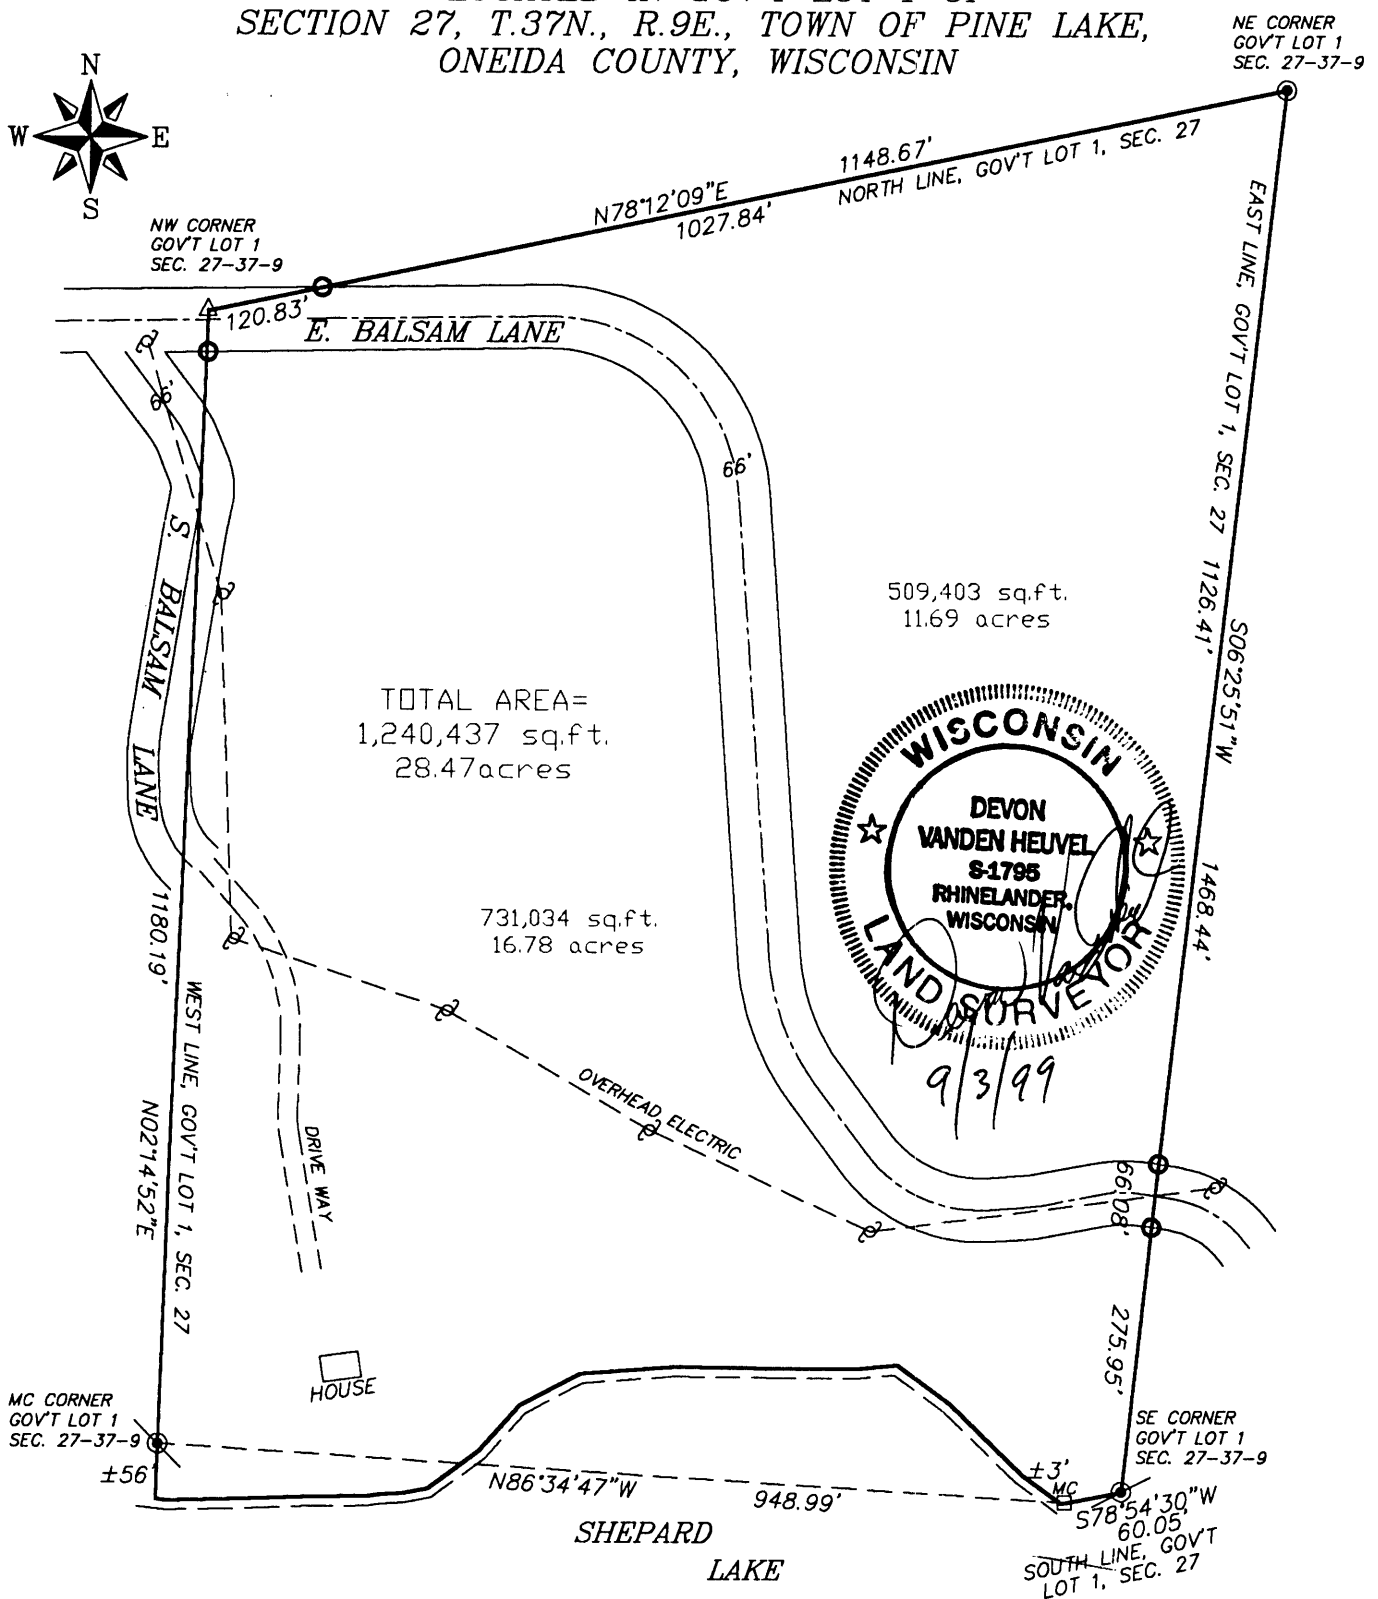

GRAPHIC SCALE

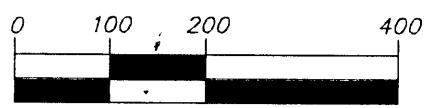

(IN FEET)
 1 inch = 200 ft.

LEGEND

- EXISTING 1 1/2" IRON PIPE
- SET 3/4" x 24" IRON ROD
- ⊙ EXISTING 1" IRON PIPE
- △ EXIST. PK NAIL
- EXISTING 1/2" IRON ROD
- ⊗ UTILITY POLE