

PROJECT # 338	SCALE: 1" = 100 FEET	FILE # 338
FIELD BOOK # DELEERS	DRAWN BY JWD	SHEET # 1/1
PAGES # 35	CHECKED BY DVH	SIDE # 1/1

SURVEYOR:  
 DEVON VANDEN HEUVEL  
 NICOLET SURVEYING  
 1222 LINCOLN STREET  
 RHINELANDER, WI 54501  
 (715)362-2808


**NICOLET SURVEYING**  
 1222 LINCOLN ST.  
 RHINELANDER, WI 54501

CLIENT:  
 PETRA PIETRZAK  
 6200 OAKMONT LANE  
 GURNEE, IL 60031

© 2002 NICOLET SURVEYING

**PLAT OF SURVEY**

A PARCEL OF LAND LOCATED IN G.L. 5 AND 6  
 SECTION 29, T.37N., R.8E., TOWN OF NEWBOLD,  
 ONEIDA COUNTY, WISCONSIN

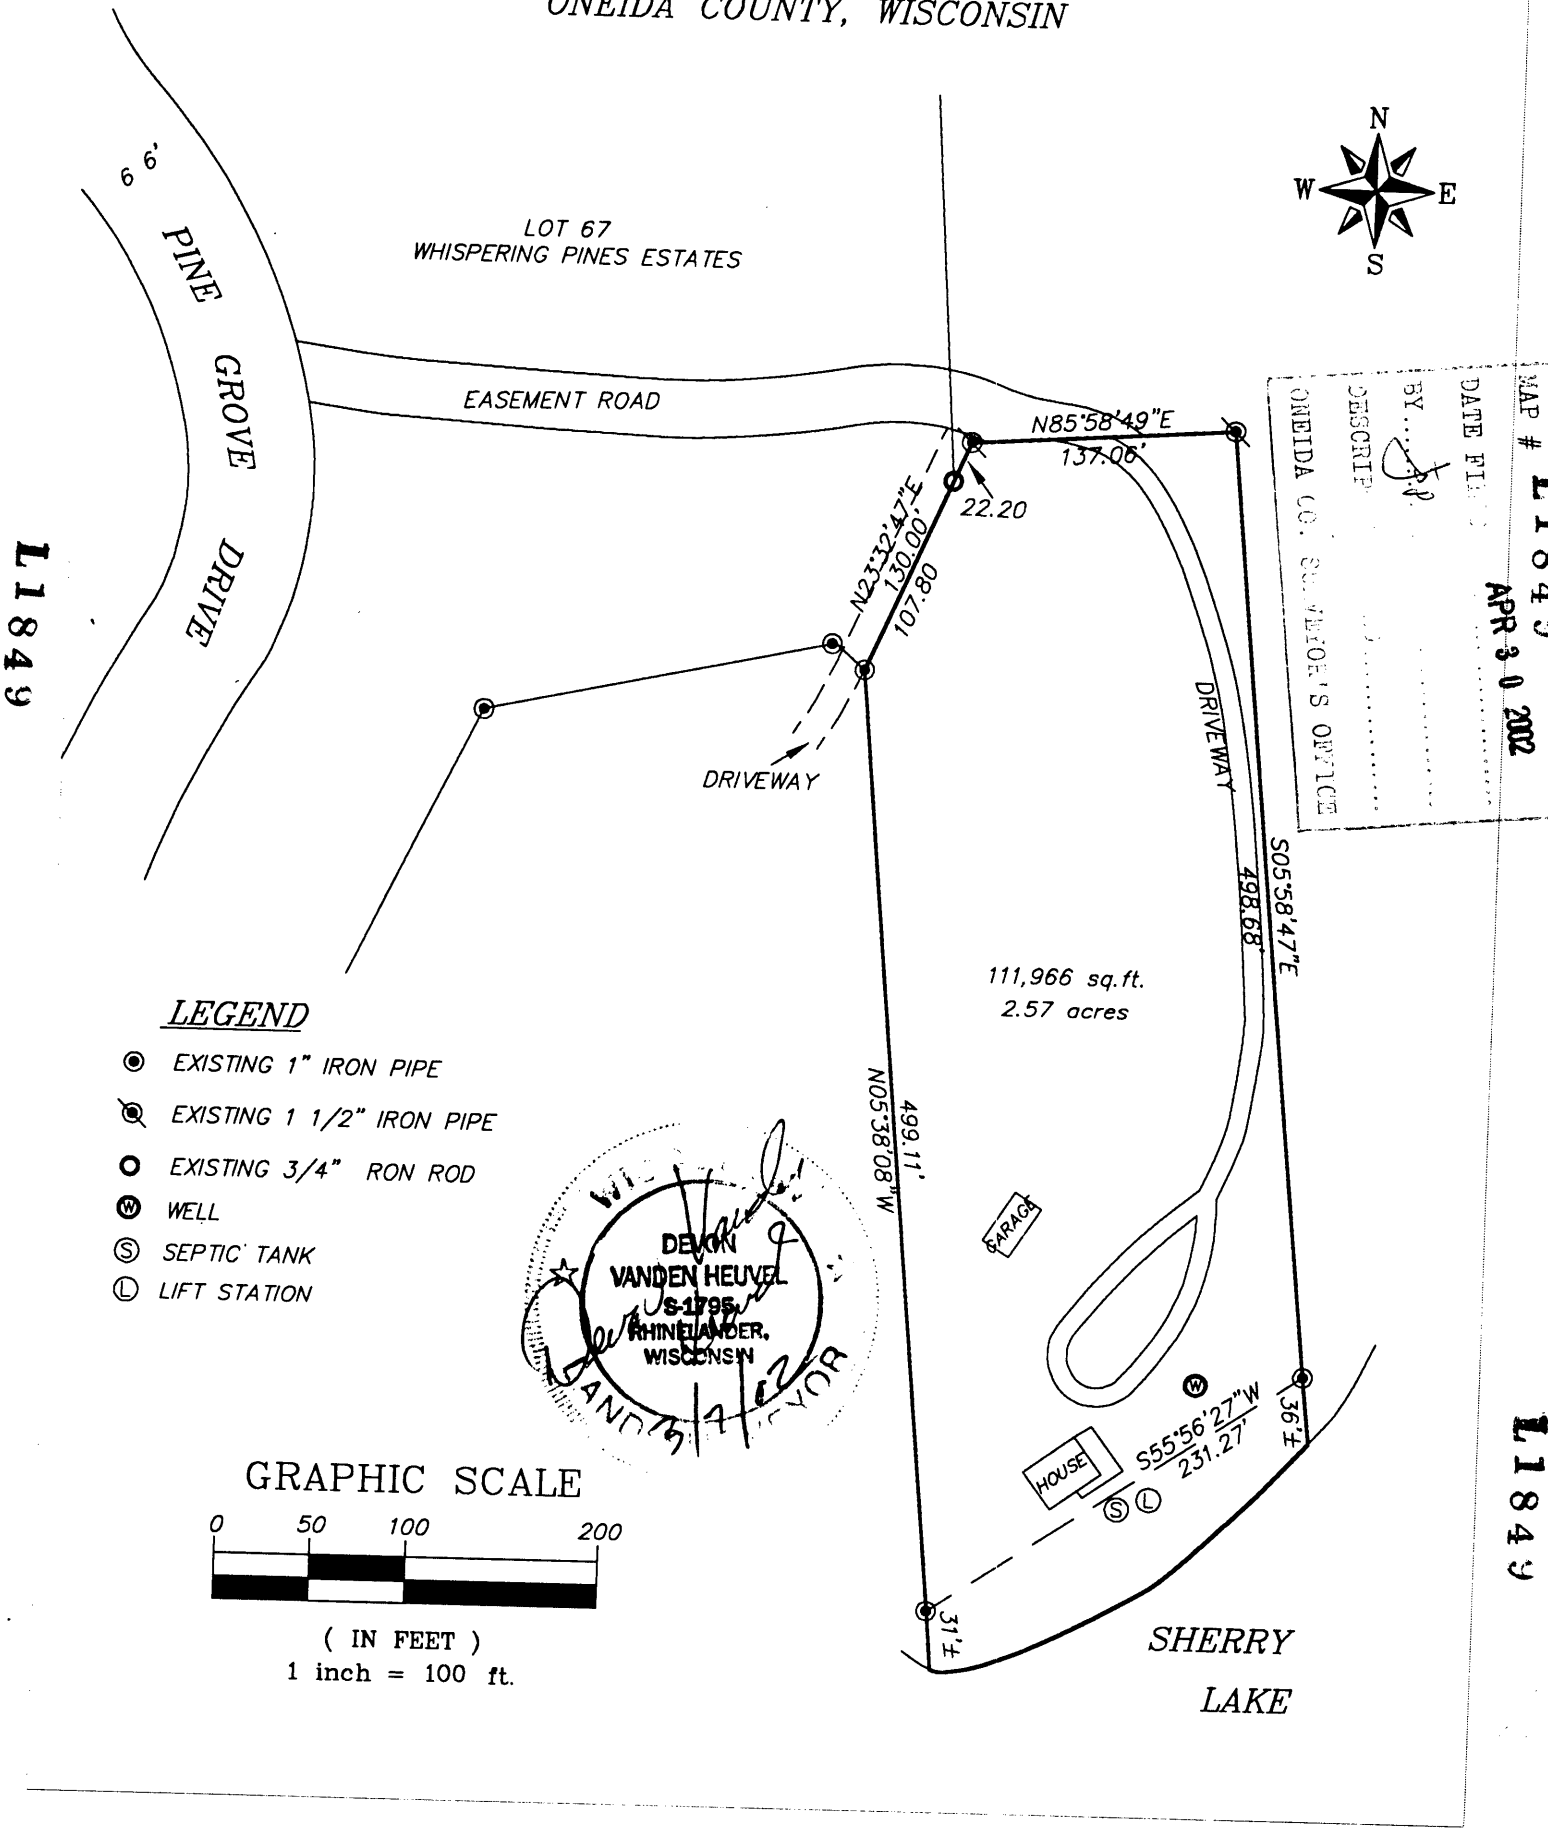


MAP # L1849  
 DATE FILED APR 30 2002  
 BY [Signature]  
 DESCRIBE [Signature]  
 ONEIDA CO. SURVEYOR'S OFFICE

**LEGEND**

- ⊙ EXISTING 1" IRON PIPE
- ⊙ EXISTING 1 1/2" IRON PIPE
- ⊙ EXISTING 3/4" IRON ROD
- ⊙ WELL
- ⊙ SEPTIC TANK
- ⊙ LIFT STATION

DEVON VANDEN HEUVEL  
 S-1795  
 RHINELANDER, WISCONSIN  
 SURVEYOR

**GRAPHIC SCALE**

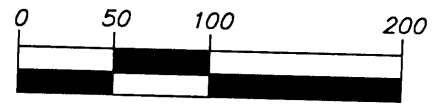

( IN FEET )  
 1 inch = 100 ft.