



101.202
 298
 P5

MAP #	L1856
DATE FILED	101.202
BY	J.P.
DESCRIPTION FILED	J.P.
ONEIDA CO. SURVEYOR'S OFFICE	

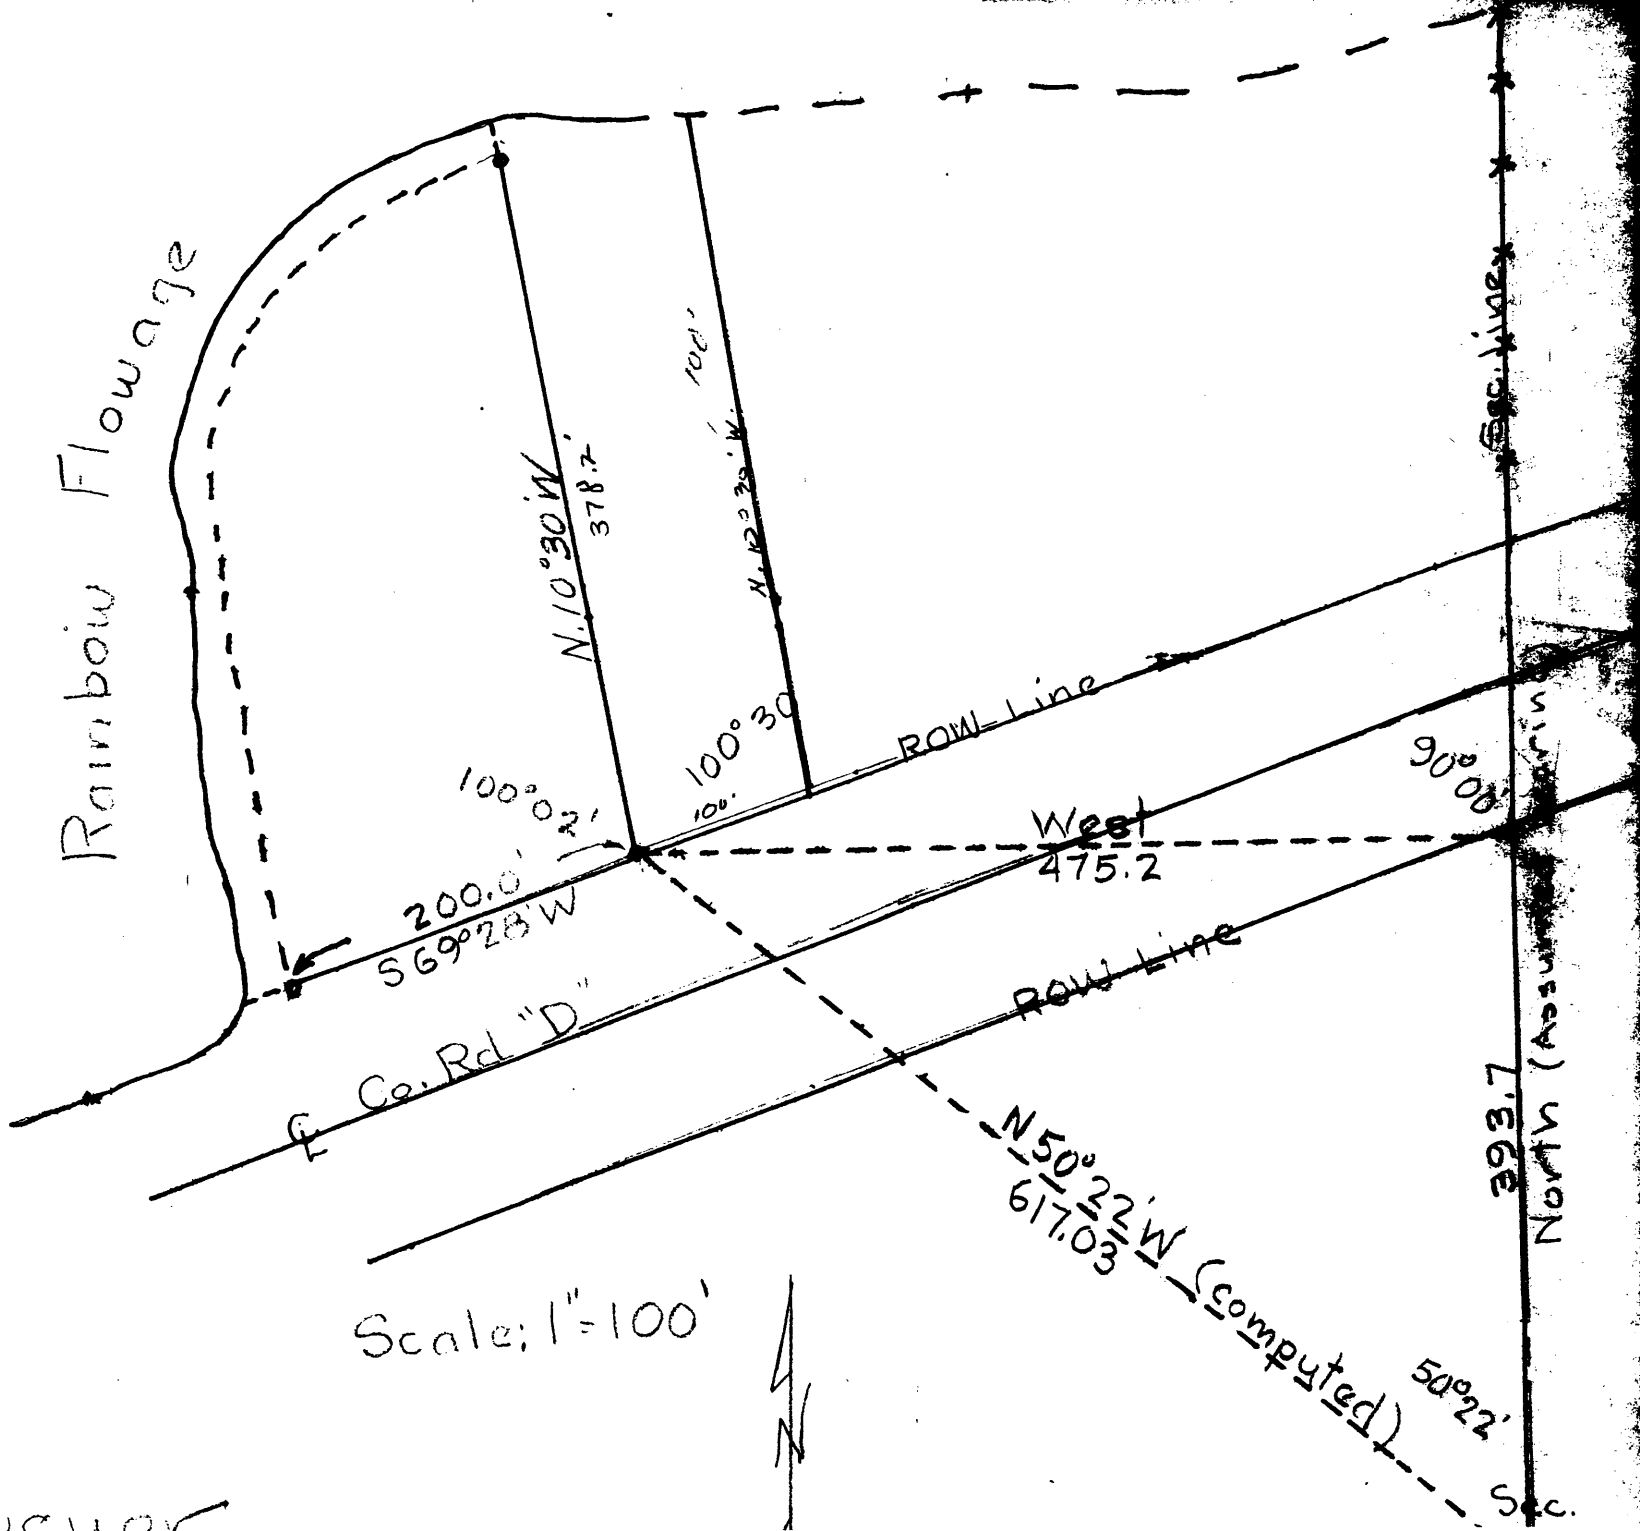

Sketch of Survey
 of a Portion
 of the
 2017 Lot 10 - S 30 - T 39 N.,
 R. 8 E.,
 Oneida Co., Wisconsin
 J.P. Surveyor

MAP # **L1856**
 DATE FILED.....
 BY..... **JUN 14 2002**
 DESCRIPTION FILED *pg 2*.....
 ONEIDA CO. SURVEYOR'S OFFICE

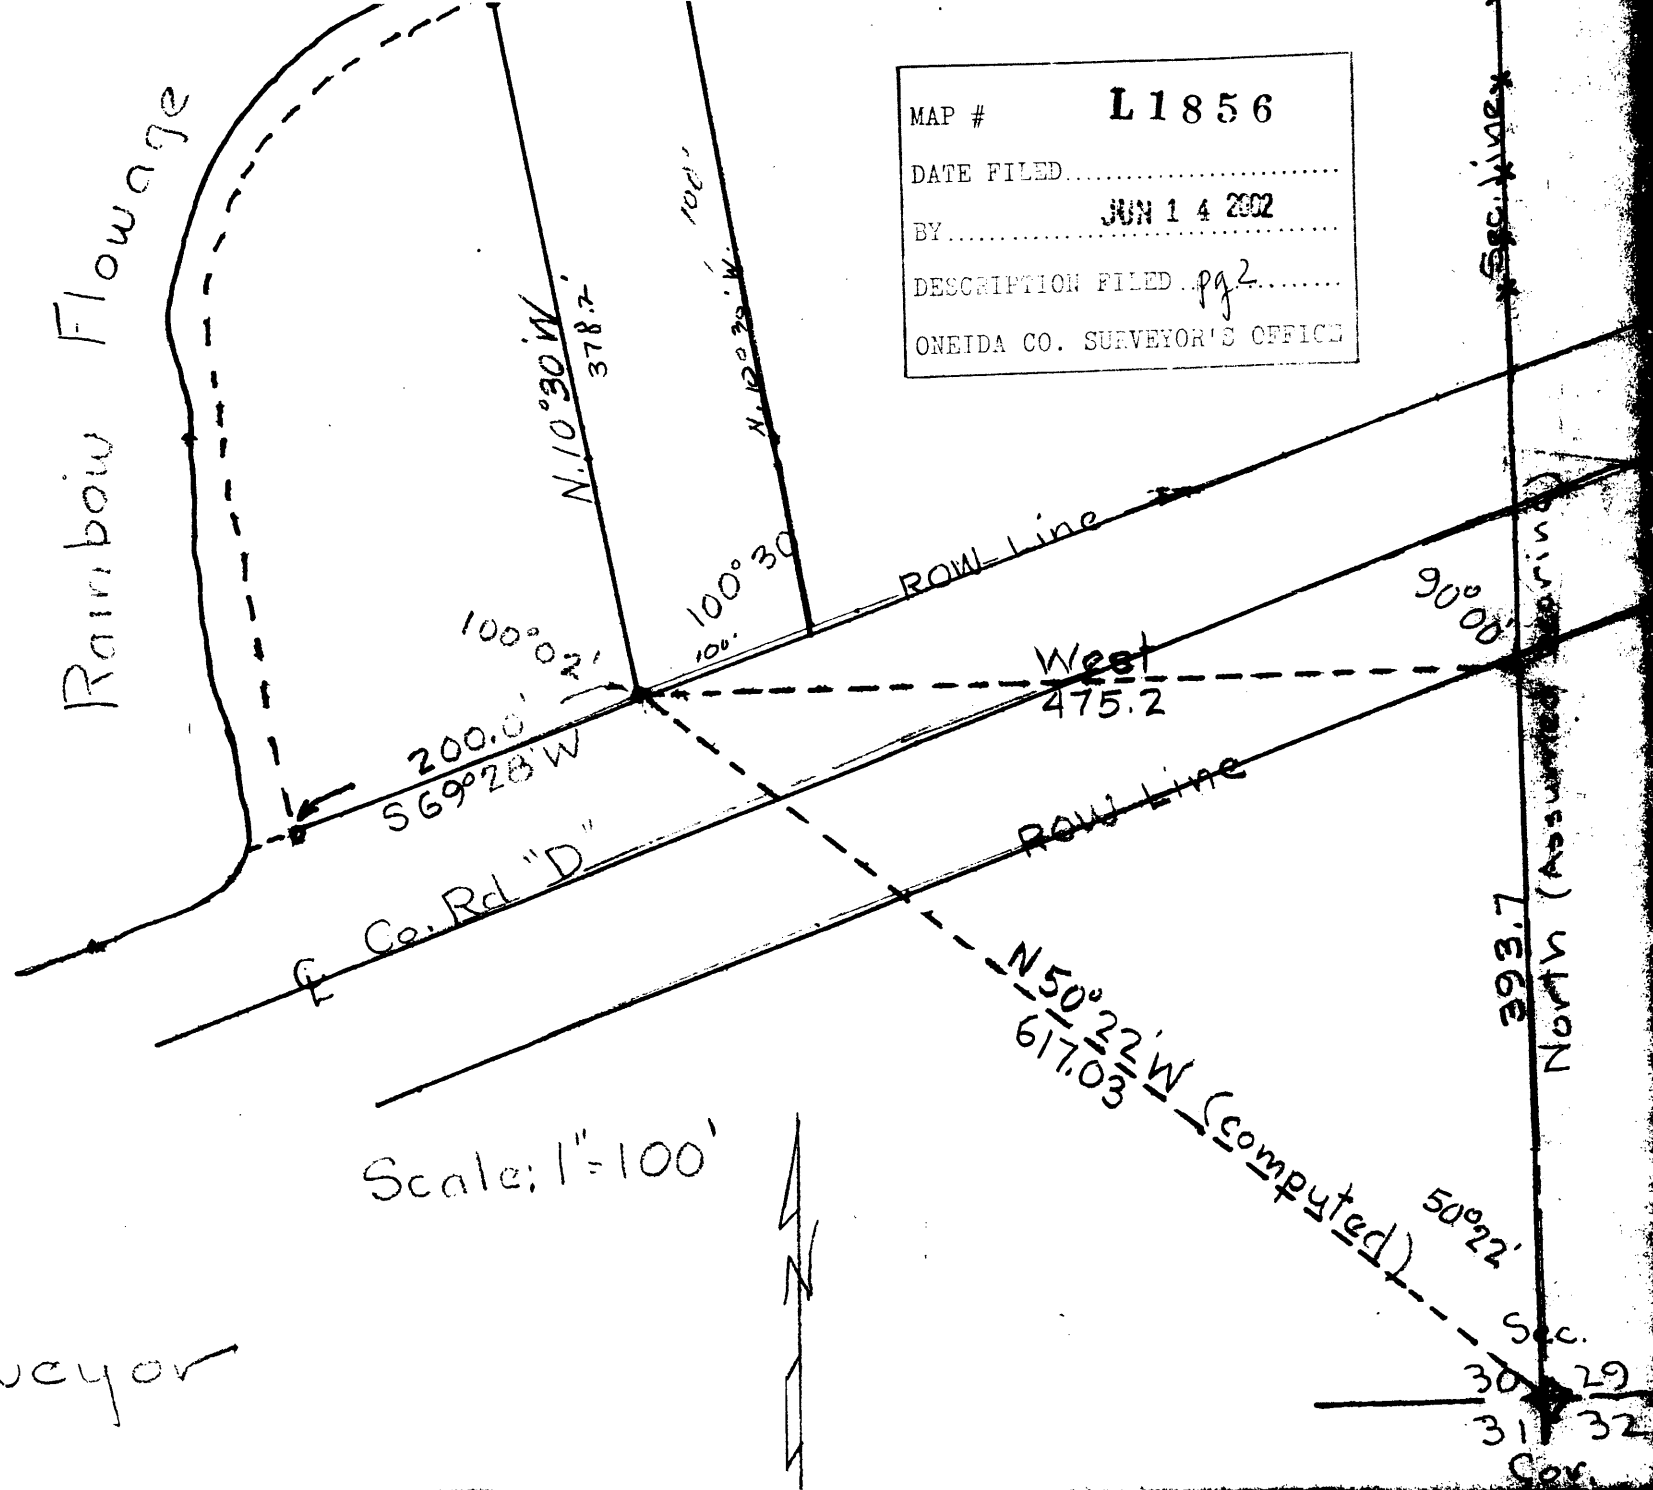

etch. of Survey
 of a Portion
 of the
 Lot 10-S30-T39N.,
 R.8E.,
 a Co., Wisconsin
 J.G. Bandy, Surveyor