


PROJECT 980394	SCALE 1 50	FILE 980394 DGN
FIELD BOOK 81	DRAWN BY JLD	SHEET 1 OF 2
PAGES 7 13	CHECKED BY ECU	SIDE 1 OF 1
SURVEYOR EUGENE C UTTECH MSA PROFESSIONAL SERVICES INC 1835 NORTH STEVENS STREET RHINELANDER WI 54501 (715) 362 3244	MSA PROFESSIONAL SERVICES TRANSPORTATION MUNICIPAL DEVELOPMENT ENVIRONMENTAL 1835 N Ste ens St Rhinelander WI 54501 715 362 3244 1 800-844-7834 Fax 715 362-4116 © PROF ONA ICE	CLIENT BRUCE GOHL 4021 HILLTOP ROAD WAUSAU WI 54403 715 675 2082

PLAT OF SURVEY FOR BENIFIT OF ADDITION TO ABUTTING OWNER

LANDS BEING
PART OF LOT 10
UNITY POINT SUBDIVISION
ALL IN GOVT LOT 13
SECTION 33 T 37N R 08E
TOWN OF NEWBOLD
ONEIDA COUNTY WISCONSIN

MAP # 21019
FILED JUN 10 2003
yes ✓

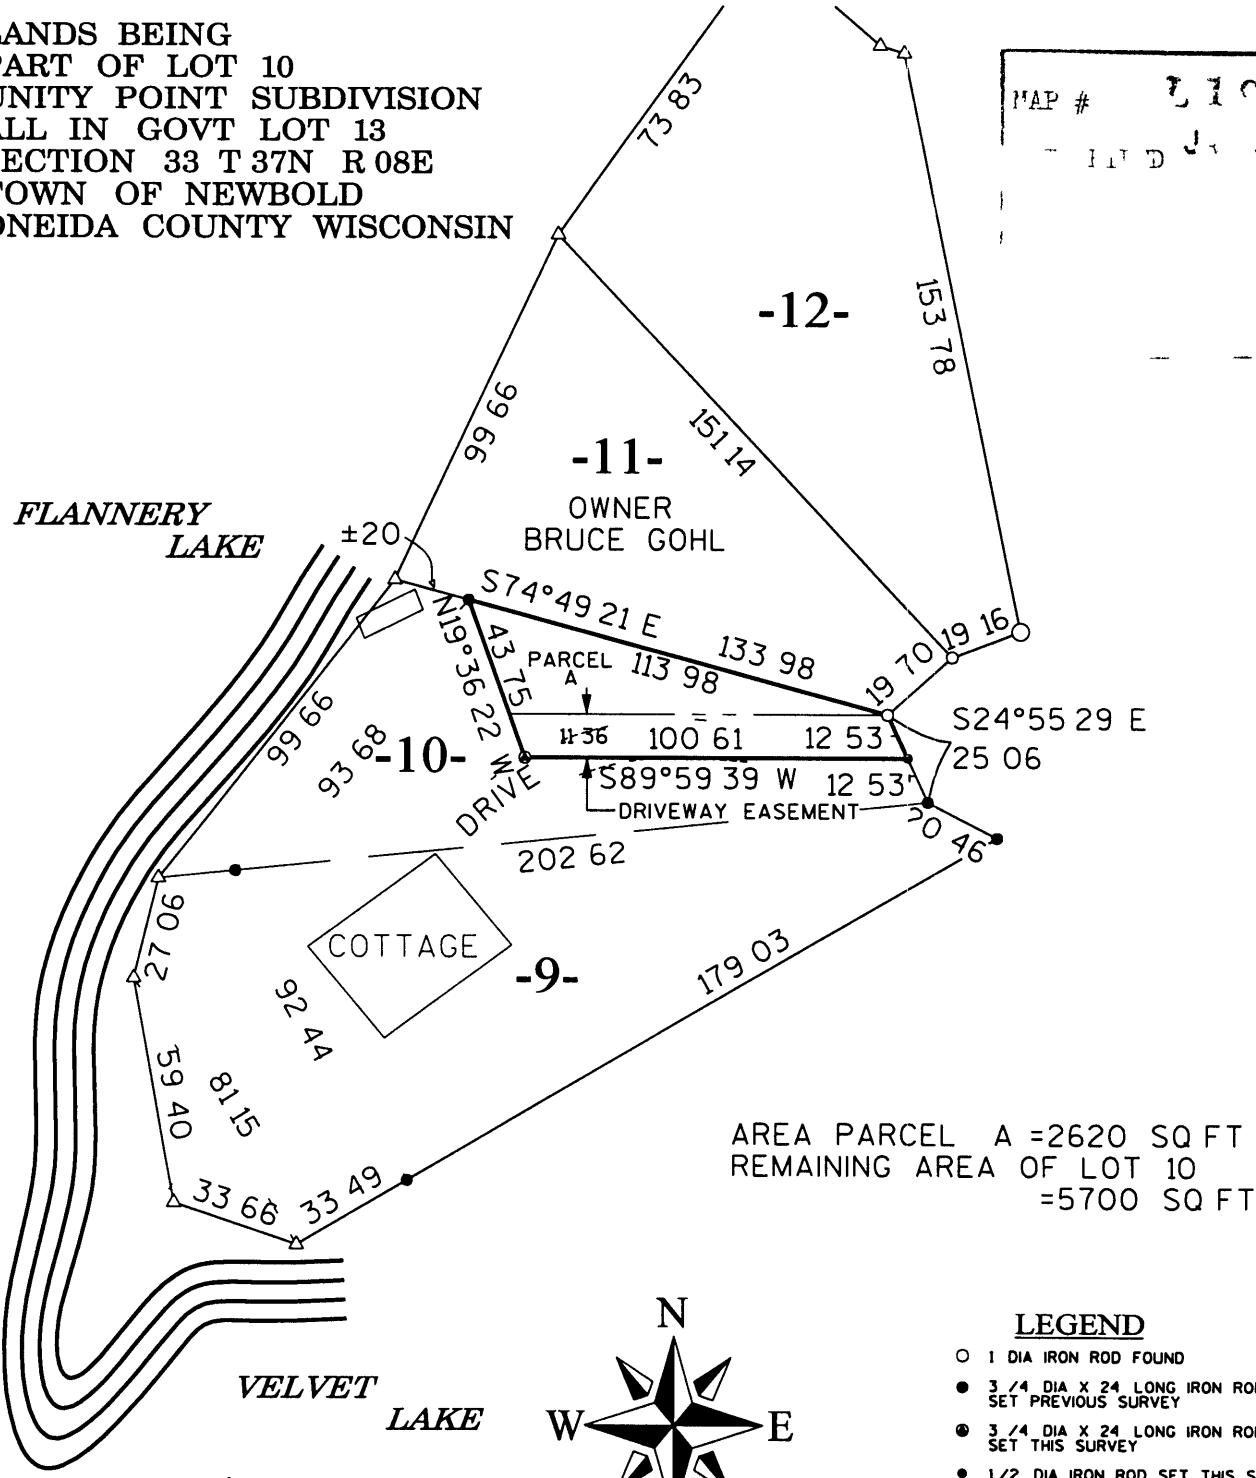

SURVEYOR'S SEAL

9 25 02

WISCONSIN

EUGENE C UTTECH
S-1451
RHINELANDER, WI

LAND SURVEYOR

EUGENE C UTTECH CERTIFY THAT THIS MAP IS A TRUE AND CORRECT REPRESENTATION OF THE EXTERIOR BOUNDARIES OF LAND SURVEYED AND THAT I HAVE COMPLIED WITH CHAPTER A E 7 OF THE WISCONSIN ADMINISTRATIVE CODE TO THE BEST OF MY KNOWLEDGE AND BELIEF

11019