
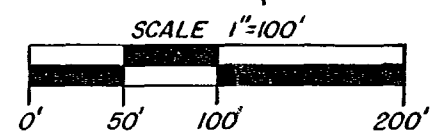


L1962


L1962

MAP # **L1962**
 DATE FILED **DEC 6 2003**
 BY
 DESCRIPTION FILED
 ONEIDA CO SURVEYORS OFFICE

ONEIDA COUNTY CERTIFIED SURVEY MAP

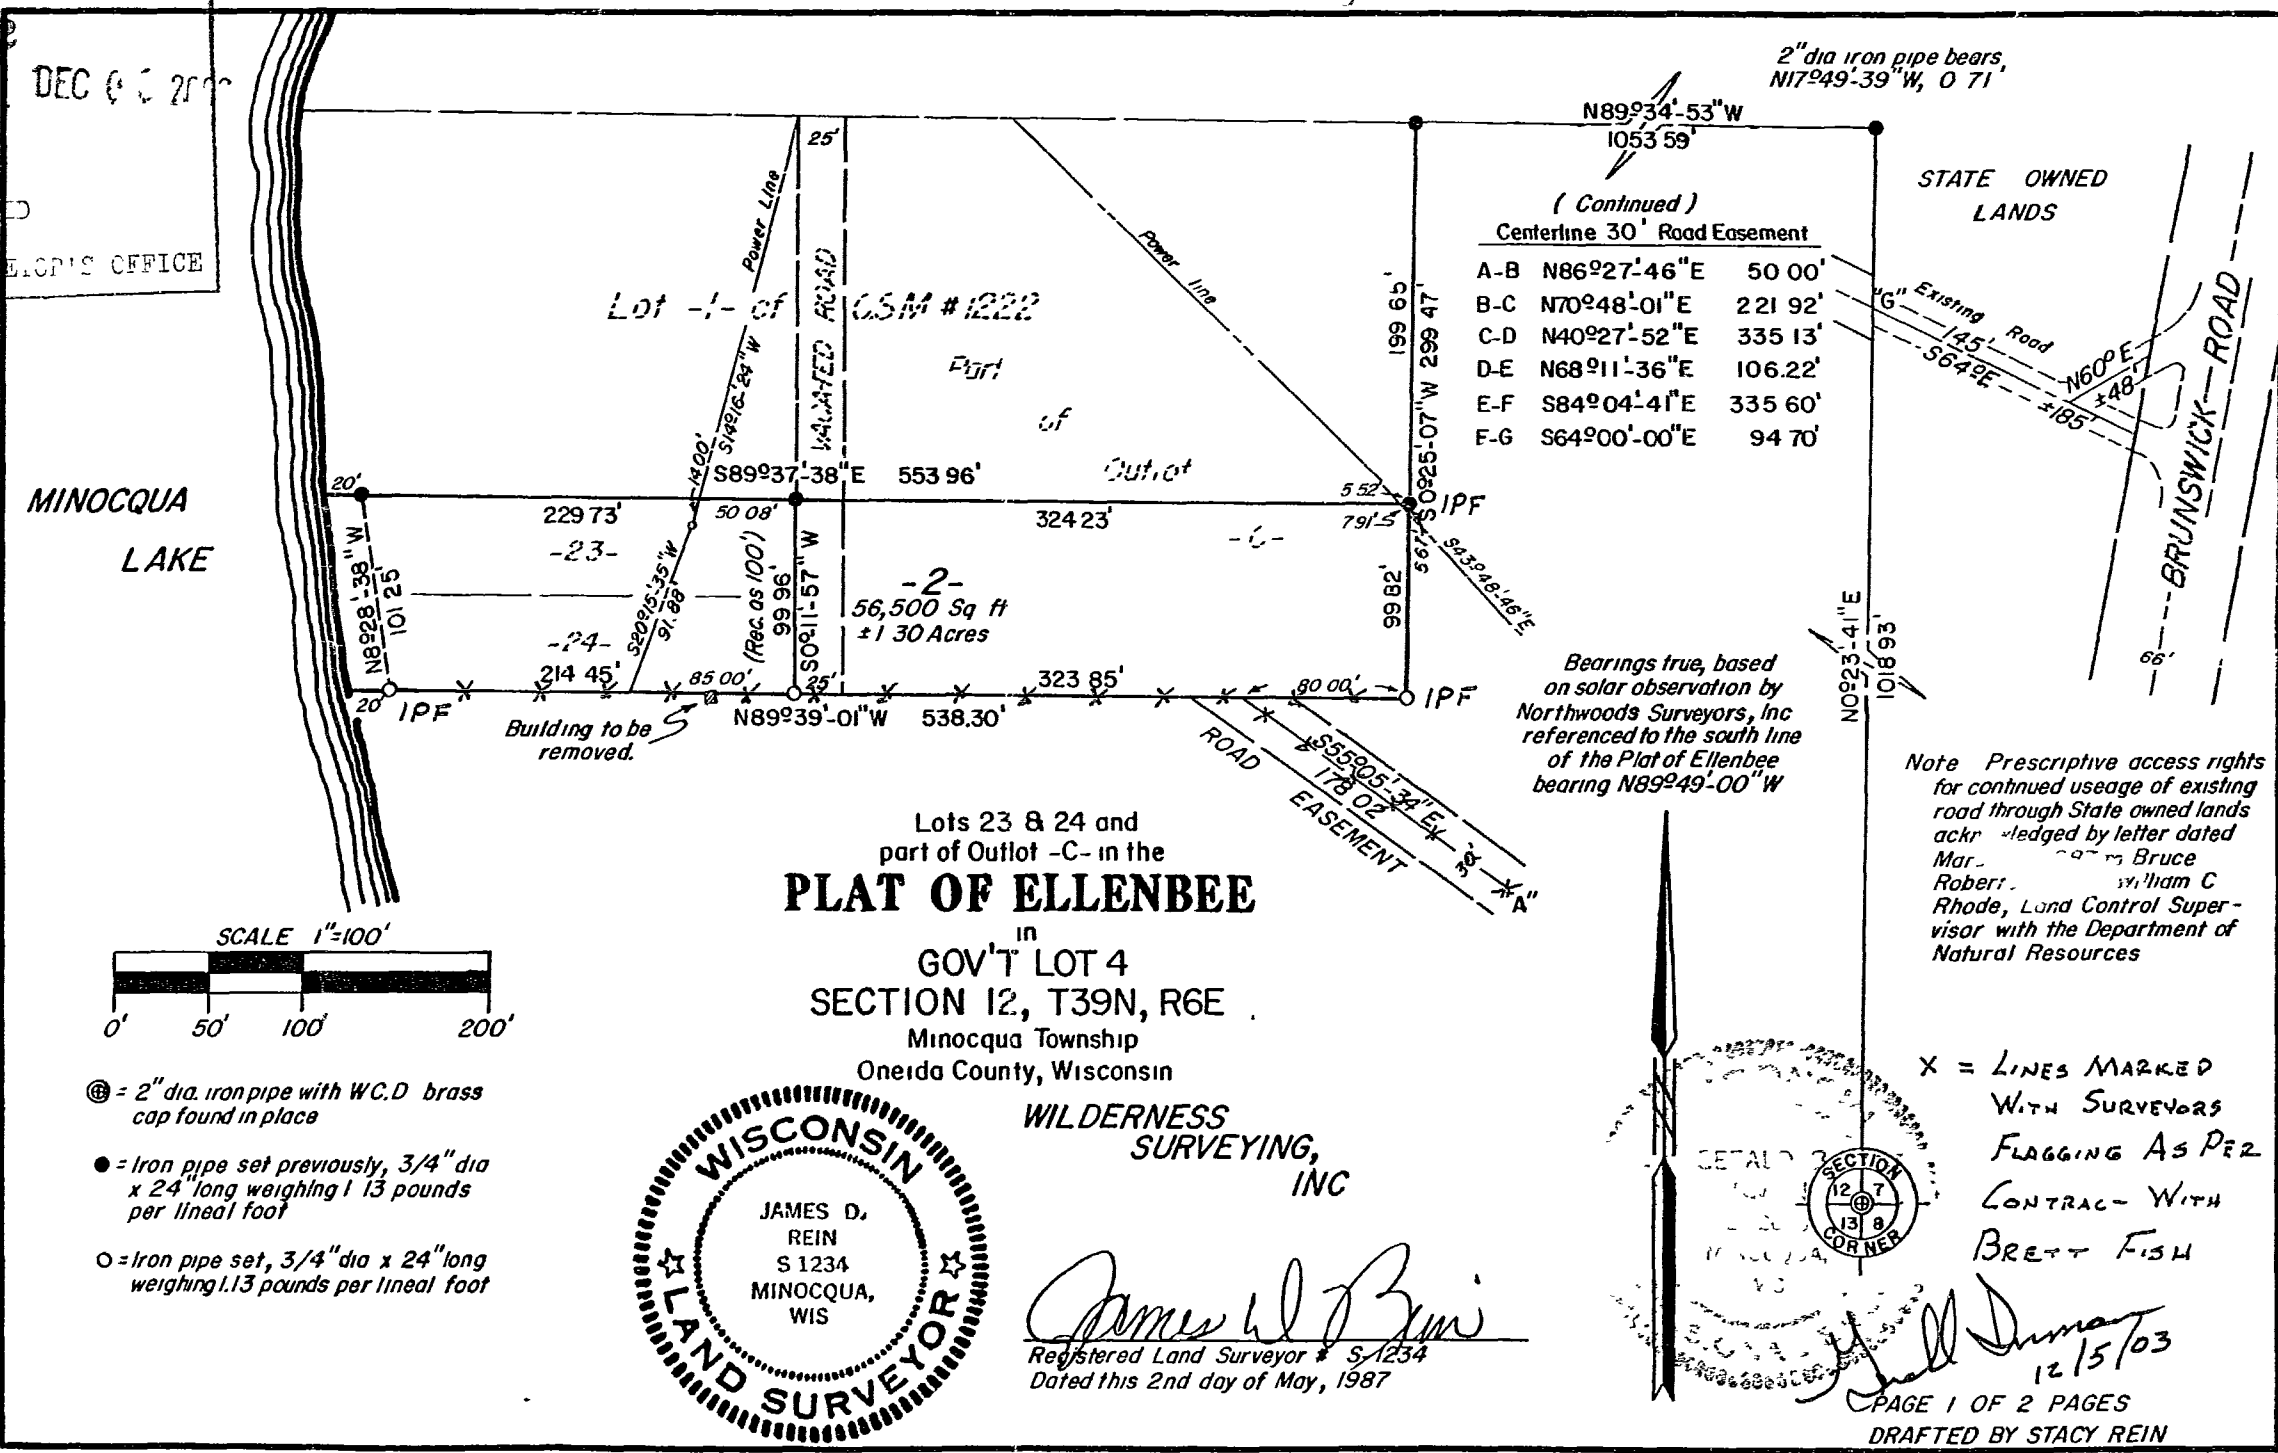


- ⊙ = 2" dia. iron pipe with W.C.D brass cap found in place
- = Iron pipe set previously, 3/4" dia x 24" long weighing 1.13 pounds per lineal foot
- = Iron pipe set, 3/4" dia x 24" long weighing 1.13 pounds per lineal foot

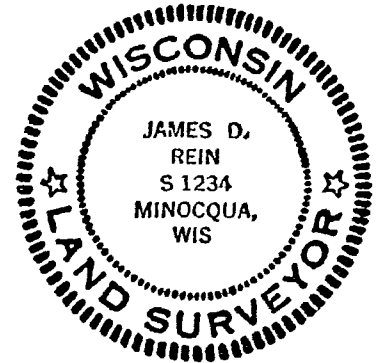

WILDERNESS SURVEYING, INC

James W. Rein
 Registered Land Surveyor # 51234
 Dated this 2nd day of May, 1987

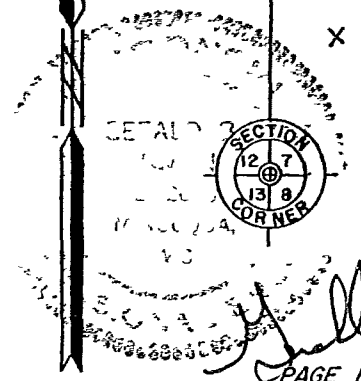

X = LINES MARKED WITH SURVEYORS FLAGGING AS PER CONTRACT WITH BRETT FISH