



-2-
3.60 Acres

LOT 2 OF THE CERTIFIED SURVEY MAP RECORDED IN VOLUME 6 OF SURVEY MAPS ON PAGE 1568, BEING PART OF THE WEST 1/2 OF THE NW FRACT. 1/4, SECTION 2, TOWNSHIP 39 NORTH, RANGE 8 EAST, NEWBOLD TOWNSHIP, ONEIDA COUNTY, WISCONSIN

Record Bearings
REFERENCED TO THE EAST
LINE OF LOT 2 OF CSM

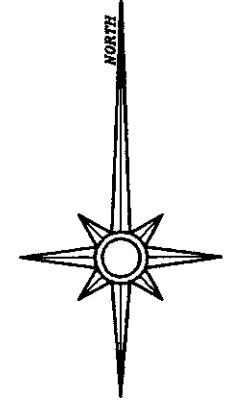

I hereby certify that I have surveyed the property shown hereon; that this map represents an accurate survey of said property to the best of my knowledge and belief; and that I have complied with the applicable requirements of the Wisconsin Administrative Code Section A-E 7.

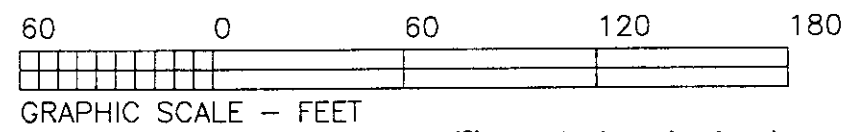

- ⊗ 1" dia. iron pipe found
- ⊙ 2" dia. iron pipe found

REVISED: 03/17/05

SURVEY FOR:	
DAVID W. CONSOER, JR. PO BOX 333 ST. GERMAIN, WI 54558	
SCALE: 1" = 60'	DATE: 2/24/05 DRAWN BY: SJF
MAP NO. 9253A	FAVORITE SURVEYING, S.C. 5230 HIGHWAY 70 WEST EAGLE RIVER, WISCONSIN 54521

REC. AS N89°51'51"W
S89°50'05"E

