

SURVEY LANDMARK PRESERVATION RECORD

It is the primary purpose of this record to preserve the location of any survey landmark subject to disturbance removal or to be rendered inaccessible as provided by Section 59.74(2) Perpetuation of Landmarks Wisconsin Revised Statutes

| | | | | |
|-------------------------|---|----------------------|-------------------|-------------------|
| County ONEIDA | City Village Township NEWBOLD | Section 19 | Town 39 | Range 8 |
|-------------------------|---|----------------------|-------------------|-------------------|

Describe survey landmark found or reset and origin if known such as being a 1/16 corner called for in a deed survey notes or shown on a land survey map or plat also note location by Govt Lot 1/4 section or other PLSS subdivisional tract

Show approximate location of survey landmark on this Section diagram


MAY 6, 2005 I FOUND 1 OUTSIDE DIAMETER X 38' LONG IRON PIPE 4' BELOW ROAD SURFACE AND 2 FEET WEST OF CENTERLINE OF RAINBOW LAKE ROAD REMOVED PIPE FOR THE PURPOSE OF EXAMINATION AND MEASURING THE LENGTH RESET WITH 1" O.D. X 18" LONG IRON PIPE BELOW ROAD SURFACE FOUND REMAINS OF OLD STUMP S 66 W 14 5 FEET

APRIL 22, 1958 - JOSEPH C. KIRBY LAND SURVEYOR FOR GENISOT ENGINEERING CO SHOWS CORNER ON DWG NO 2122 2

JANUARY 13, 1958 - JOSEPH C. KIRBY LAND SURVEYOR FOR GENISOT ENGINEERING CO SHOWS S1/4C ON DWG NO 2122


JAN 12, 1954 - F.R. WINCENTSEN COUNTY SURVEYOR FOUND IRON PIPE AND ORIG. BT STUMP AS INDICATED IN HIS FIELD NOTES AND ON GENISOT ENGINEERING CO DWG NO 1401 1 HE NOTES ERRONEOUS SEC. LINE TO THE SOUTH

APRIL 24, 1946 - A.J. LYTLE MAKES NOTE OF THE CORNER IN HIS SURVEY NOTES

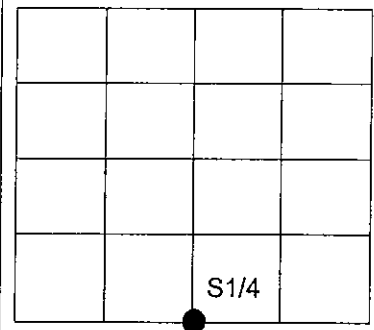


Plan view map of survey landmark location with bearing and distance ties to a minimum of four(4) described witness or reference monuments of concrete natural stone metal live bearing trees or equivalent material and/or by described GPS method and precision Scale 1" = 40'

- W
↑
- (4) REFERENCE MONUMENTS MADE BEARING TREES
- 1 19 W PINE S 22 E 29 15
 - 2 15 R PINE S 72 W 24 74
 - 3 16 W PINE N 36 W 41 16
- REFERENCE PIPE SET
- 4 3/4" X 22" I PIPE N 74 E 24 55

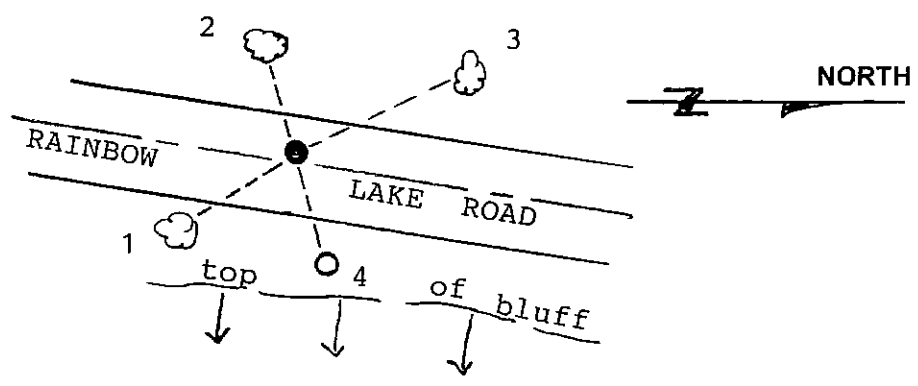

FLOWAGE

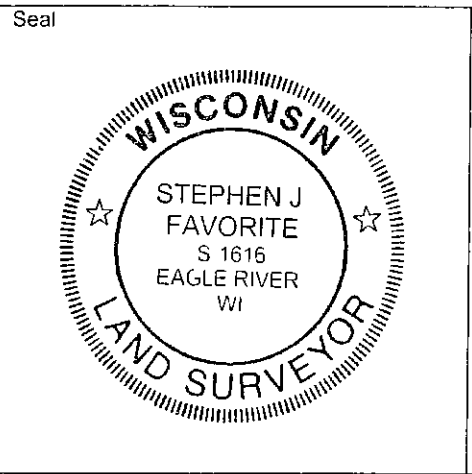

PROFESSIONAL LAND SURVEYOR CERTIFICATE

This survey landmark is being referenced for the express purpose of location preservation and is not intended as an attestation of the legal significance and/or positional accuracy thereof

Therefore this survey landmark location should be further evaluated and verified for any future land surveying or related usage purposes

I, Stephen J. Favorite, Registered Land Surveyor #S 1616 hereby certify that I am duly licensed as a Professional Land Surveyor in the State of Wisconsin that the location of this survey landmark was referenced by me or under my direct supervision and/or control and that the information shown is true and correct to the best of my knowledge and belief

Signed *Stephen J. Favorite* Date 05/10/05