


Sept 1, 1965

Should be
35 mqr 6/6/06

Survey Sketch
Part of Gov't Lot # 1 Sec. 18, T. 71 N.,
R. 11 E., Oneida County,
Wisc.

"Maple Leaf Lodge Property"

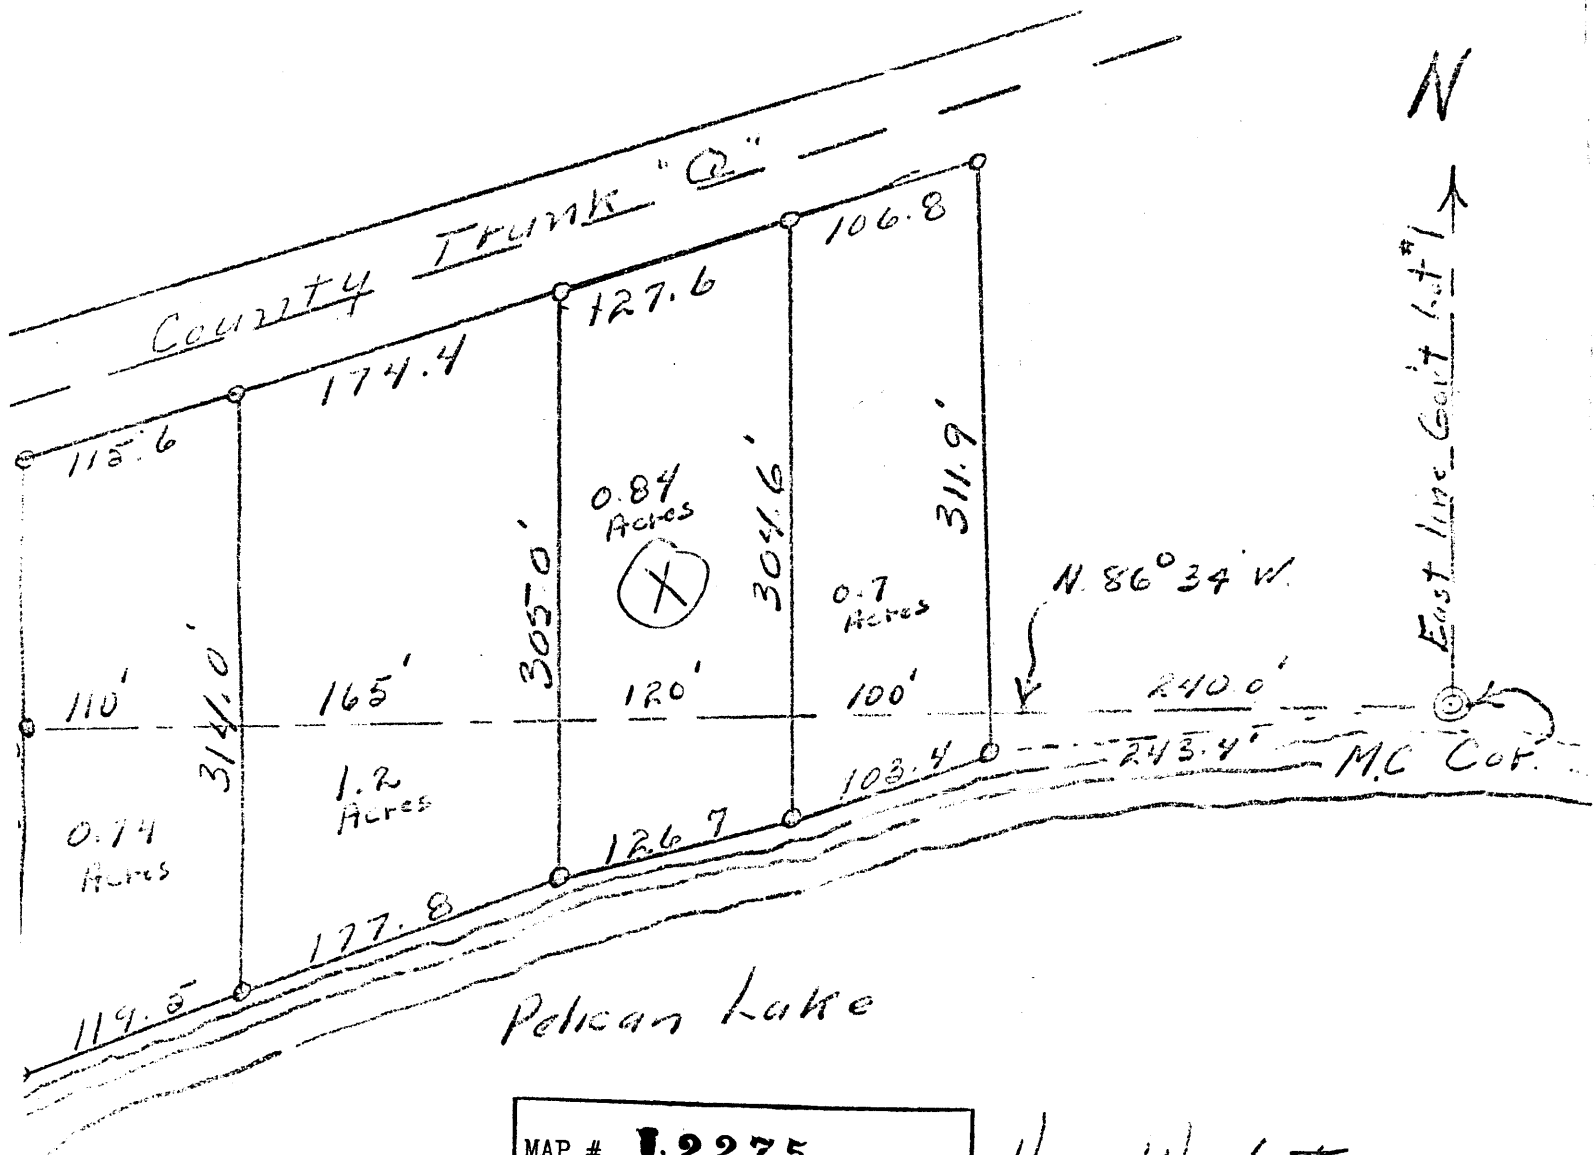

MAP # **L2275**
 DATE FILED **JUN 21 2006**
 BY *pc*
 DESCRIPTION FILED
 ONEIDA CO. SURVEYOR'S OFFICE

Vern Wackett
Surveyor

25
27
28
00
Iron pipes
Scale - 1" = 100'

00
01
