
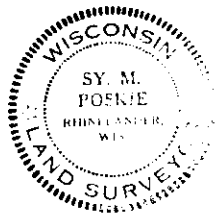


SURVEY FOR G. N. PERENICH

IN
 SW 1/4 - NW 1/4 - SEC. 10 T37N R7E

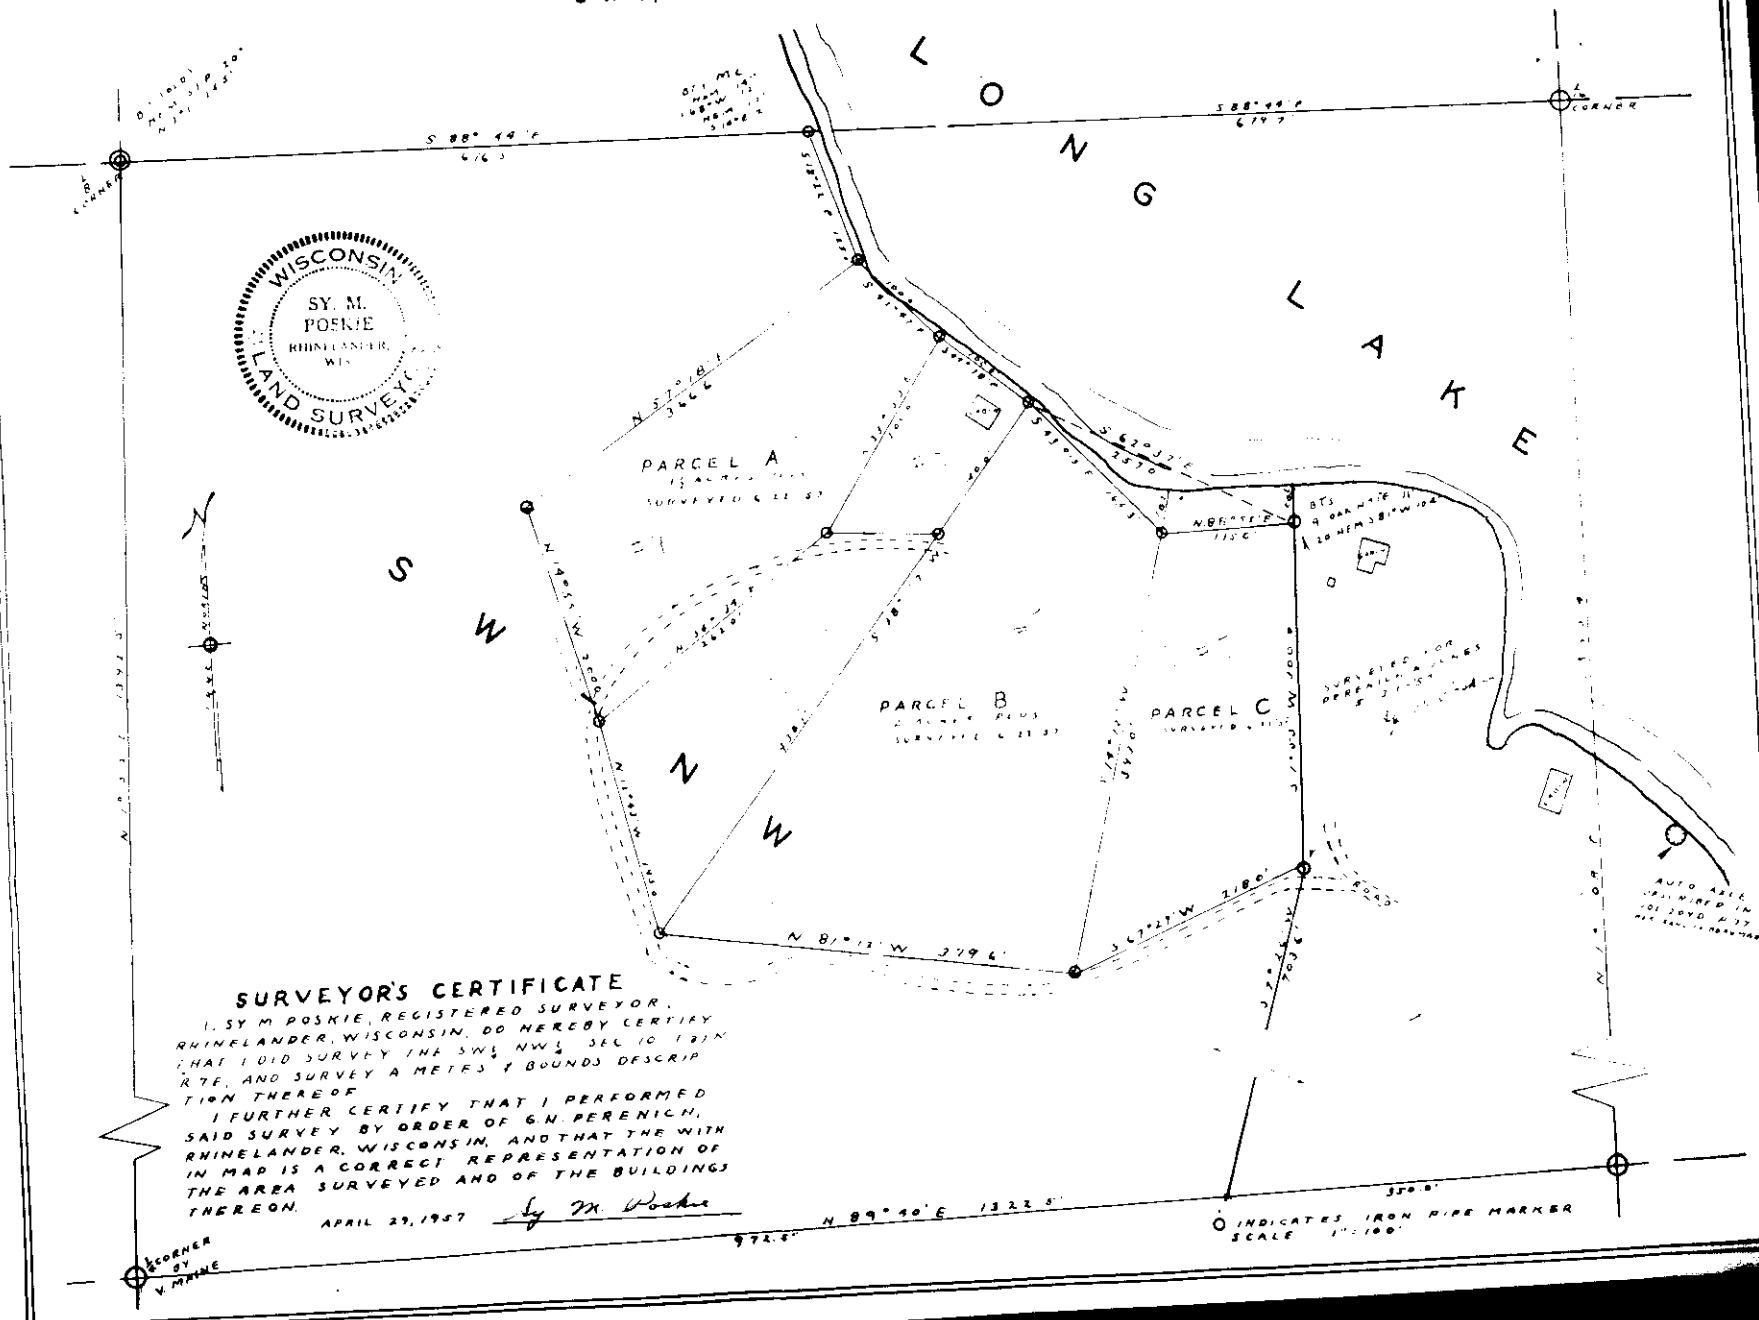

SURVEYOR'S CERTIFICATE

I, SY M POSKIE, REGISTERED SURVEYOR, RHINELANDER, WISCONSIN, DO HEREBY CERTIFY THAT I DID SURVEY THE SW 1/4, NW 1/4, SEC 10 T37N R7E, AND SURVEY A METES & BOUNDS DESCRIPTION THEREOF.
 I FURTHER CERTIFY THAT I PERFORMED SAID SURVEY BY ORDER OF G.N. PERENICH, RHINELANDER, WISCONSIN, AND THAT THE WITH IN MAP IS A CORRECT REPRESENTATION OF THE AREA SURVEYED AND OF THE BUILDINGS THEREON.

APRIL 23, 1957 *Sy M Poskie*

INDICATES IRON PIPE MARKER
 SCALE 1"=100'

RECORDED BY
 V. W. WINE