


SURVEY FOR JAMES H. HARKINS

IN THE NE 1/4-NE 1/4, SEC. 19, T.36N., R.8E.,
ONEIDA COUNTY, WISCONSIN.

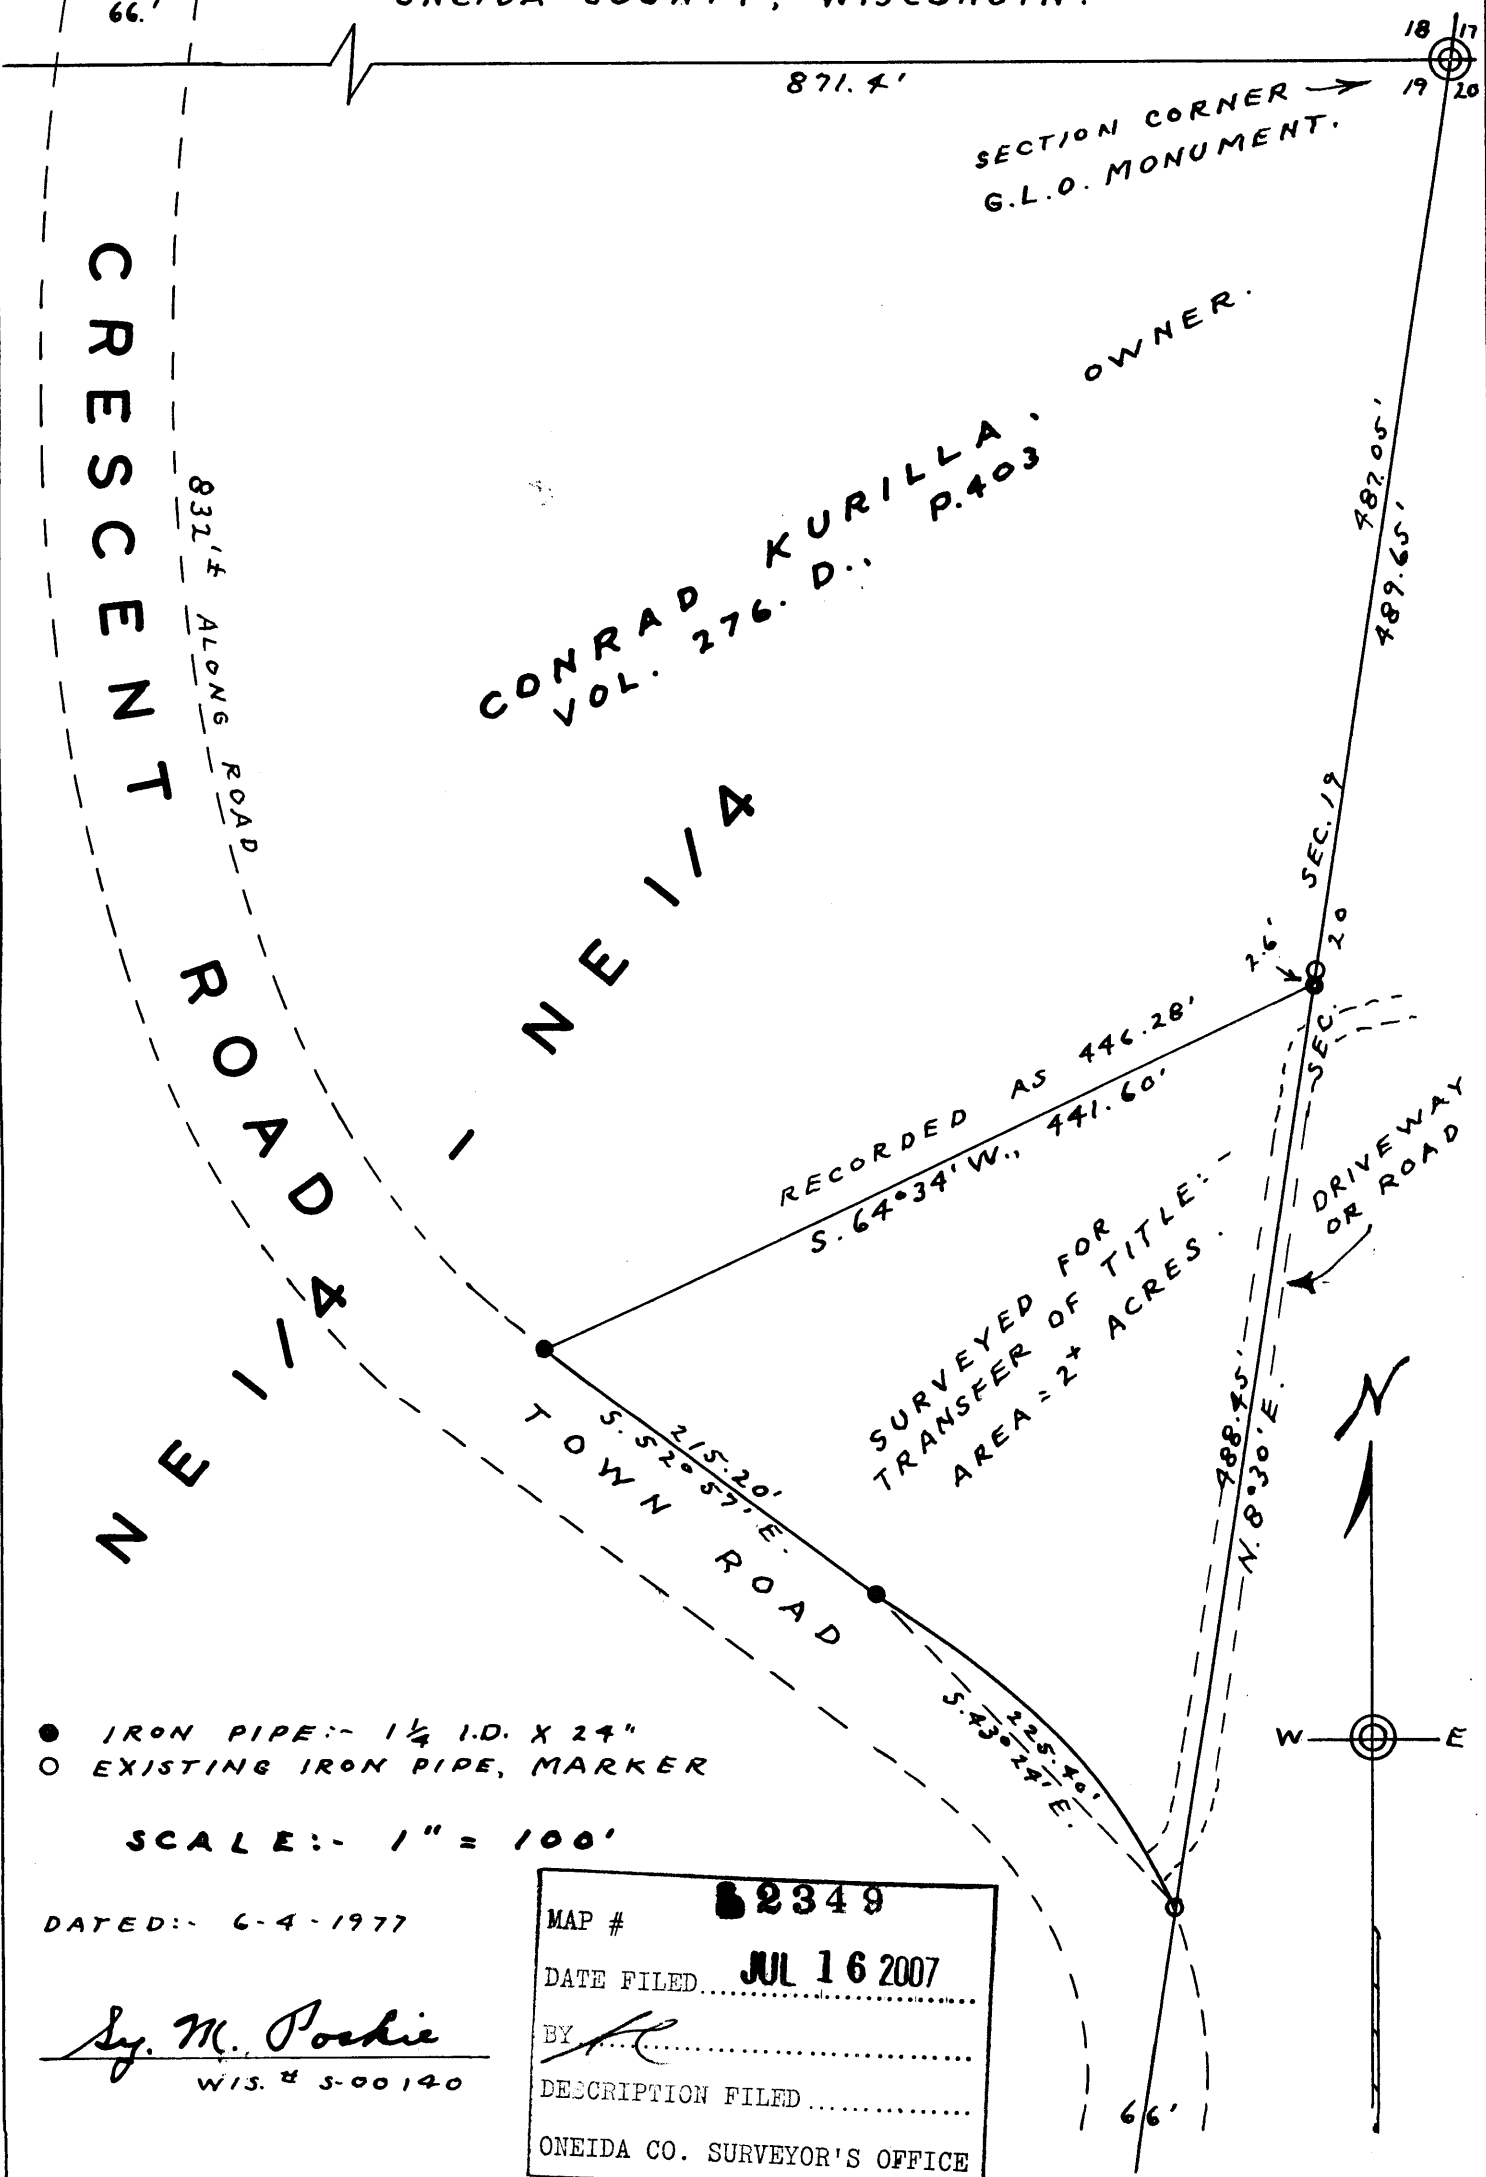

CRESCENT ROAD

CONRAD KURILLA, OWNER.
VOL. 276. D. P. 403

NE 1/4 TOWN ROAD

RECORDED AS 446.28'
S. 64° 34' W., 441.60'

SURVEYED FOR
TRANSFER OF TITLE:
AREA = 2+ ACRES.

- IRON PIPE:- 1 1/4 I.D. X 24"
- EXISTING IRON PIPE, MARKER

SCALE:- 1" = 100'

DATED:- 6-4-1977

Sy. M. Poehle
WIS. # S-00140

MAP #	2349
DATE FILED.....	JUL 16 2007
BY.....	<i>[Signature]</i>
DESCRIPTION FILED.....	
ONEIDA CO. SURVEYOR'S OFFICE	