



MAP # **L2799**  
 DATE FILED *9/22/11*  
 BY *J.H.*  
 DESCRIPTION FILED .....  
 ONEIDA CO. SURVEYOR'S OFFICE

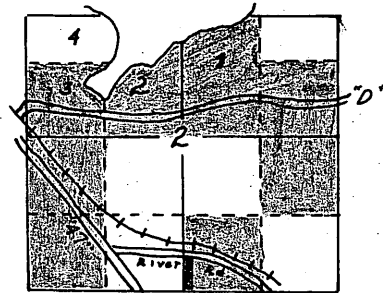

Location Diagram

■ = D.N.R.

N

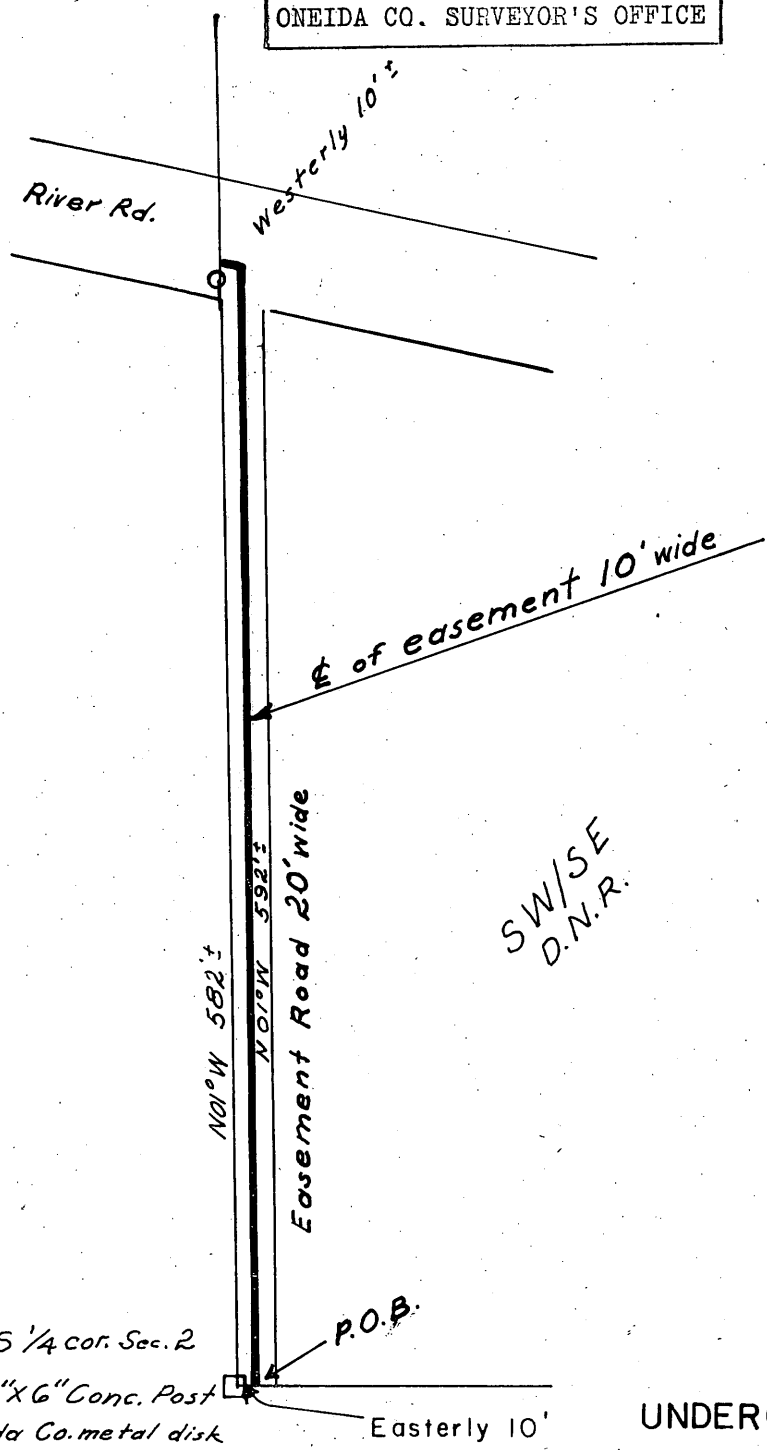

*S 1/4 cor. Sec. 2*  
*6" x 6" Conc. Post*  
*with Oneida Co. metal disk*  
*Hall 1933. B.T's.*  
*Bw 12" S62°W 6.7'*  
*M<sub>H</sub> 8" N41°E 23.7'*  
 P.O.B.  
 Easterly 10'

**EXHIBIT "A"**

T 38N, R 7E, Oneida Co.  
 Sec. 2, SW/SE

**UNDERGROUND ELECTRIC EASEMENT**  
 TO

WISCONSIN PUBLIC SERVICE CORPORATION

SCALE 1 in. = 100 feet

8-2-77  
 F.H.C.

**L2799**

100-1