


LOT 2 OF C.S.M. IN VOLUME 4 ON PAGE 1112
PART OF GOVERNMENT LOT 6, SECTION 26
AND PART OF GOVERNMENT LOT 1, SECTION 35

ALL IN
TOWNSHIP 39 NORTH, RANGE 7 EAST
TOWN OF WOODRUFF
ONEIDA COUNTY, WISCONSIN


LINE DATA (L 1)
Bearing S 51°27'06"W
(N 51°00'34"E) Distance 15.74'
(15.74')



ASSUME NORTH, BASED ON THE NORTH LINE
OF LOT 2 WHICH BEARS SOUTH 67° 57' 31" EAST

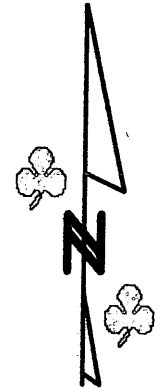

- LEGEND**
- - 1.050" Iron Pipe Found
 - - 1.660" Iron Pipe Set
 - - Power Pole
 - (...) - Recorded as values
 - ▨ - Existing Structure (shown per eaves)

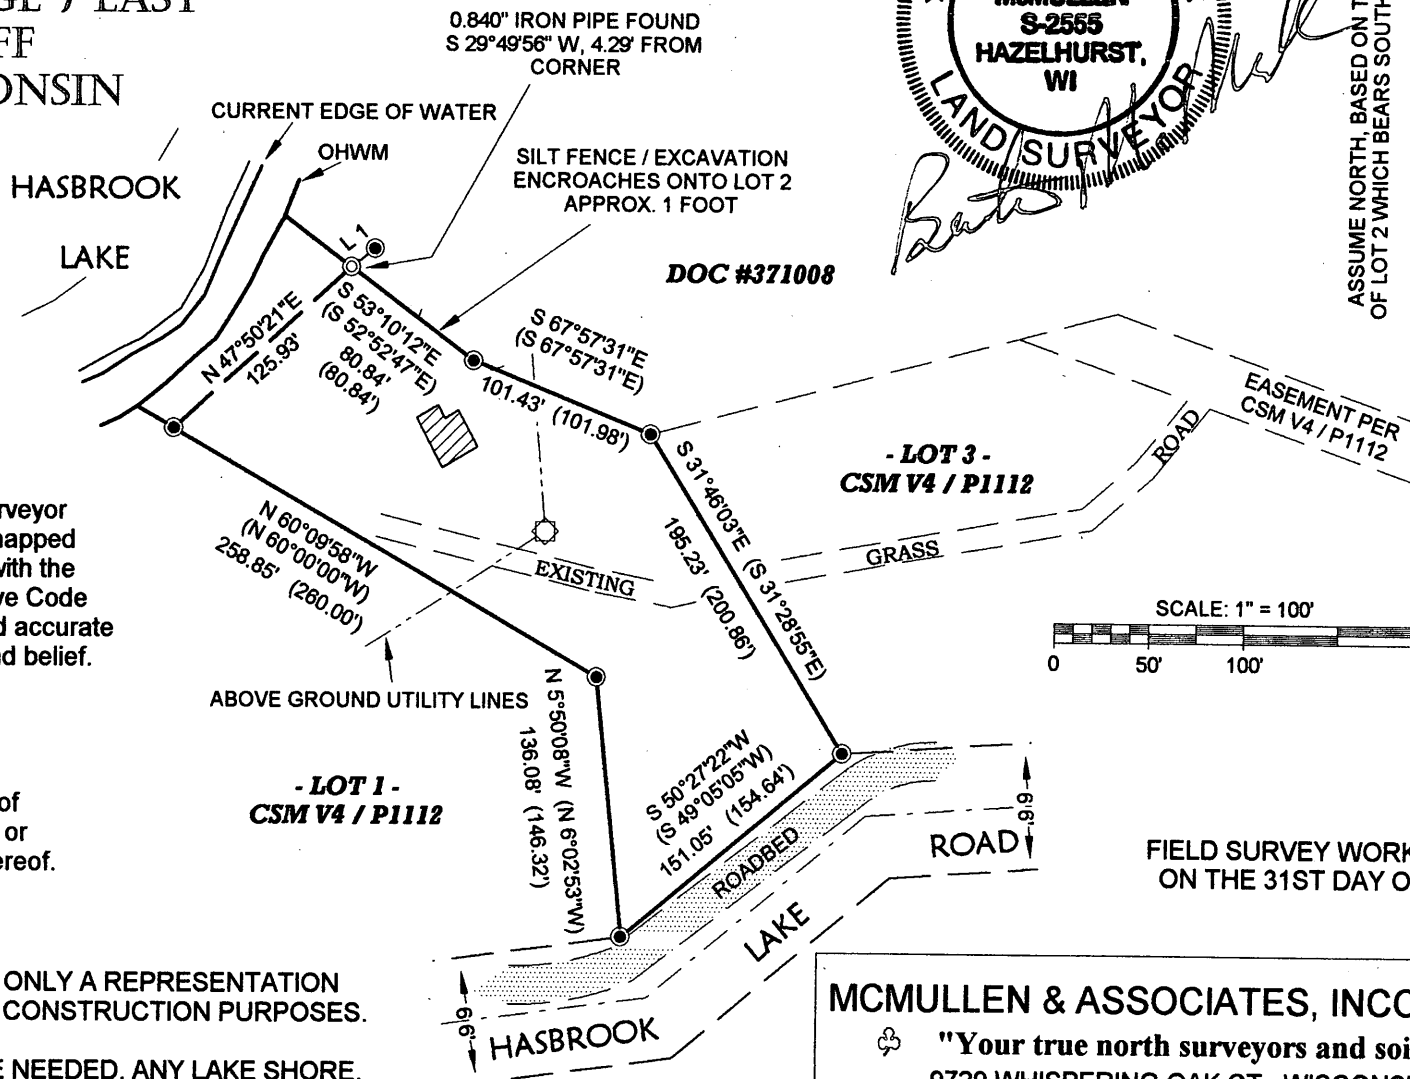

SURVEYOR'S CERTIFICATE


I, Benton A. McMullen, Wisconsin Registered Land Surveyor # S-2555, do hereby certify that I have surveyed and mapped the property shown hereon, and that I have complied with the applicable requirements of the Wisconsin Administrative Code Chapter A-E 7, and that this map represents a true and accurate survey of said property to the best of my knowledge and belief.

This survey was performed under the order of:
KIMBERLY ZIEMIANIN

This survey is made for the use of the present owners of the property, and also those who purchase, mortgage, or guarantee the title thereto within one year from date hereof.

NOTES:

- 1) FLAGGED PARCEL LINES WITH SURVEYOR'S RIBBON ARE ONLY A REPRESENTATION OF THE PROPERTY LINE AND SHOULD NOT BE USED FOR CONSTRUCTION PURPOSES.
- 2) IRON PIPE DIAMETERS GIVEN ARE OUTSIDE DIAMETERS
- 3) WATER WAY BOUNDARY / WETLAND DELINEATION MAYBE NEEDED. ANY LAKE SHORE, CREEK EDGE, WETLAND, ETC. LOCATED ON THIS SURVEY MAP IS APPROXIMATE.
- 4) EXISTING STRUCTURES LOCATED / SHOWN PER EAVES.
- 5) IT IS NOT THE INTENT OF THIS SURVEY MAP TO SHOW ALL EASEMENTS.

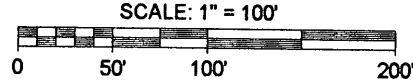

MAP # L2891
 DATE FILED 10-17-12
 BY [Signature]
 DESCRIPTION FILED
 ONEIDA CO. SURVEYOR'S OFFICE

FIELD SURVEY WORK COMPLETED
ON THE 31ST DAY OF JULY, 2012.

MCMULLEN & ASSOCIATES, INCORPORATED
 "Your true north surveyors and soil testers"
 9729 WHISPERING OAK CT., WISCONSIN 54548
 TELEPHONE # (715) 356-3011

DRAFTED BY: Benton A. McMullen	DATE: July 31, 2012
SCALE: 1" = 100'	JOB #212020
SHEET 1 OF 1	