


L2917


L2917

MAP FROM GENISOT
WHO GOT IT FROM
LANDOWNER.

SURVEY FOR MRS. ANGELINA HEIN
BY HODAG SOIL TESTING

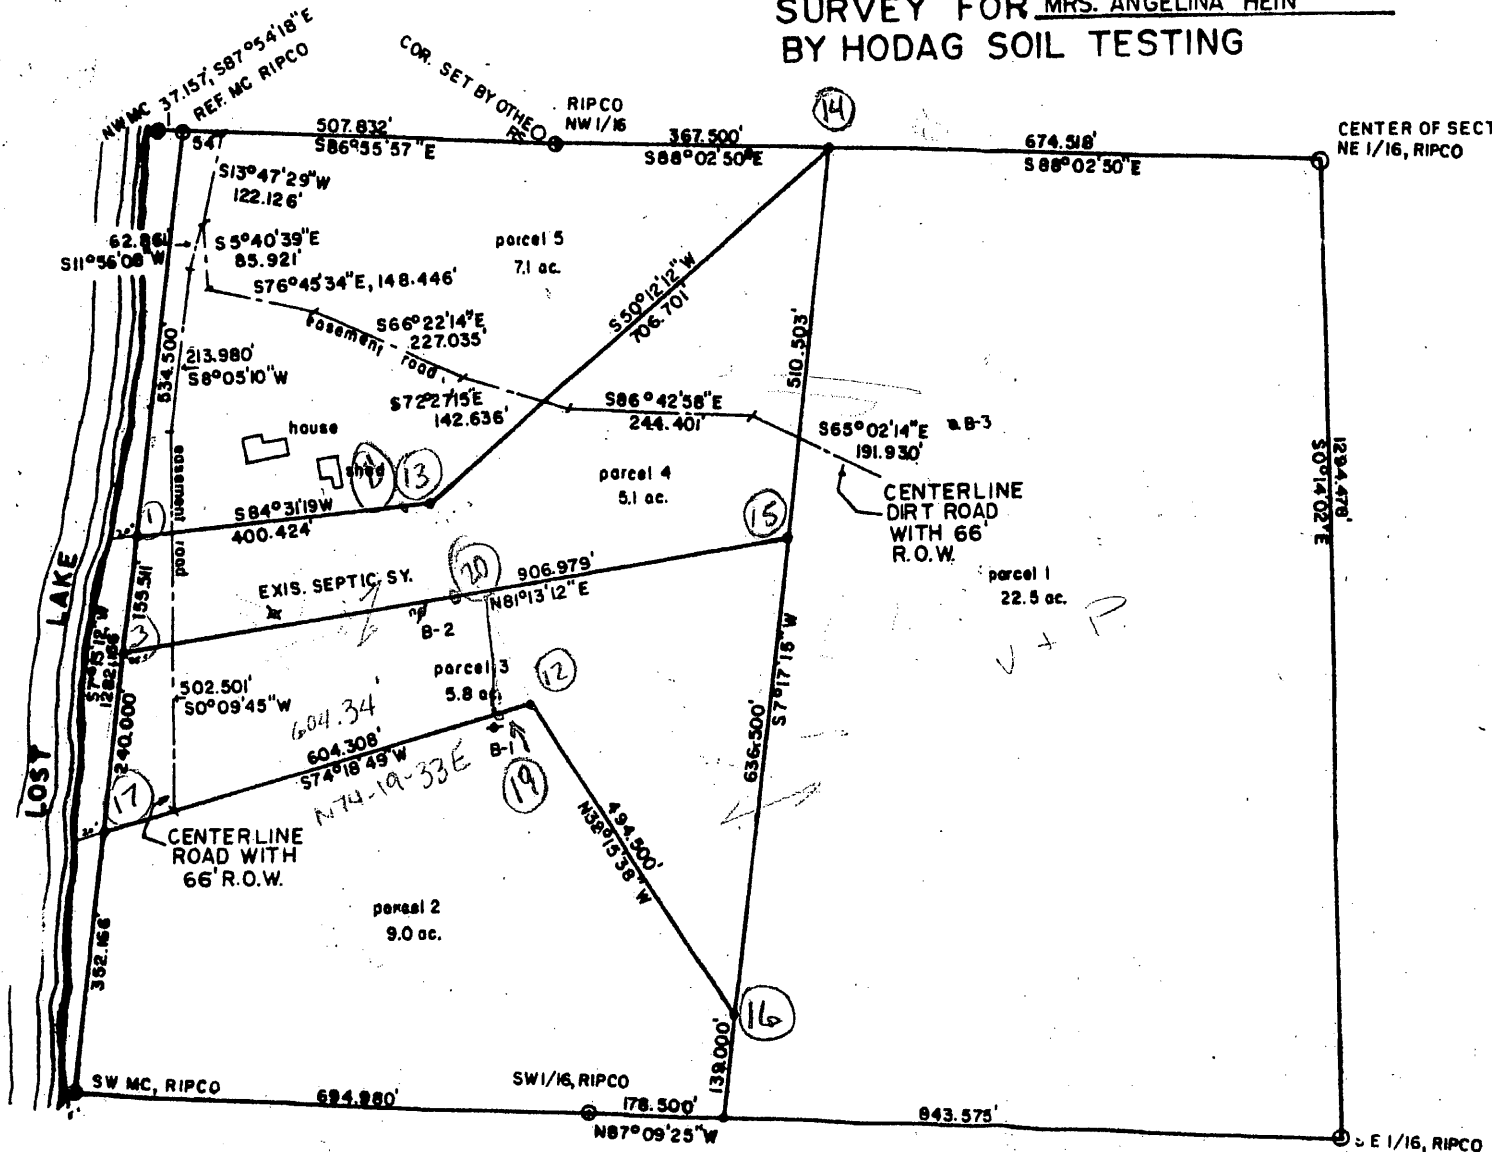

PART OF NW 1/4
AND NE 1/4 OF
THE SW 1/4 SEC.
24, T38N, R9E,
SUGAR CAMP,
ONEIDA CO., WIS.

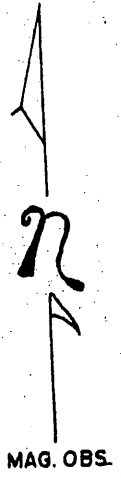

LEGEND
 SCALE 1"=200'
 IRON PIPE F.D.O.
 IRON PIPE SET.
 POINT +
 BORE HOLE
 EXIS. SEPTIC SYS. +

Dennis L. Stella
 DENNIS L. STELLA RLS 1352
 JUNE 15, 1979

MAP # L2917
 DATE FILED 6-18-13
 BY J.B.
 DESCRIPTION FILED
 ONEIDA CO. SURVEYOR'S OFFICE

Fax Jenny
 805-985-5420

L2917