


RECEIVED & FILED # **L297**  
 Oneida County Surveyor's Office  
 Date **FEB. 14 1986**  
 By *MJH*  
 OCS Area # .....

3 COR.  
 S. W. BIRCH 8" S20°E 246'  
 W. BIRCH 6" S25°W 361'

1304.15'

E 1/4 COR.

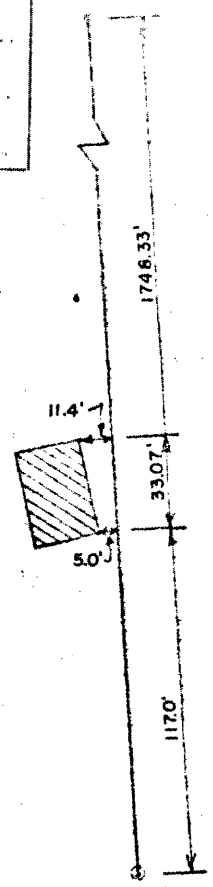

**COTTAGE LOCATION**  
 SCALE 1" = 50'

GOV.  
 LOT 1

SECTION LINE  
 93°38'E  
 2370.75'


PART OF SEC. 36, T39N, R9E.

BT'S SPRUCE 6" S23°W 1.4'  
 W. BIRCH 8" N35°E 5.1'

⊙ IRON PIPE

LAKE

M.C.

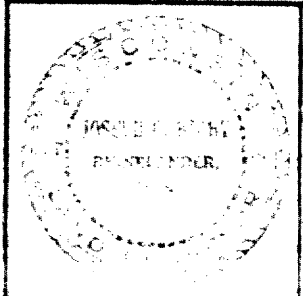

**SURVEY FOR**  
**MRS. SVEA LARSON**  
**RHINELANDER, WIS.**

SCALE 1" = 200' DATE 9/14/80 DRAWN BY J.M.S.  
 DWG. NO. 2646-1 GENISOT ENGINEERING CO  
 RHINELANDER, WIS.

2627