

MAP # L 3229 ✓
DATE 4-21-2020
BY SC
ONEIDA CO. SURVEYOR'S OFFICE


L3229

All of Lot 2 of Certified Survey Map No. 3537


Survey For
Bruce R. Stefonek
4826 Silent Shore Drive
Rhineland, WI 54501
and
Paul & Karla Stefonek
P.O. Box 116
Three Lakes, WI 54562

And Other Lands in
NW1/4-SE1/4 & Gov't. Lot 4
Section 33, T 39 N, R 9 E
Township of Sugar Camp
Oneida County, Wisconsin



Scale: 1" = 100'

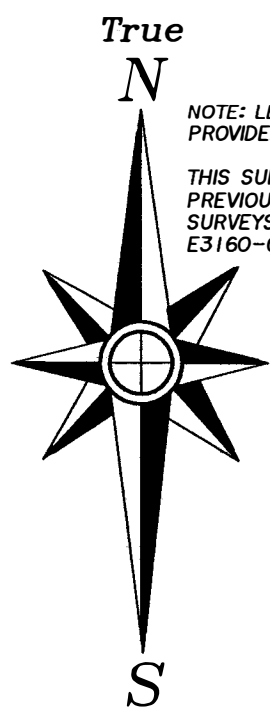

NOTE: LEGAL DESCRIPTION IS PROVIDED ON A SEPARATE SHEET.
THIS SURVEY IS A REVISION OF PREVIOUS EAGLE LANDMARK SURVEYS E3160-C1 AND E3160-C3.

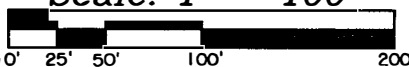

East 1/4 Corner

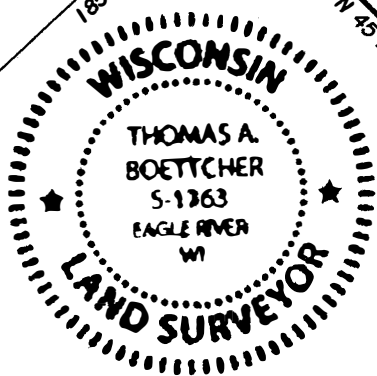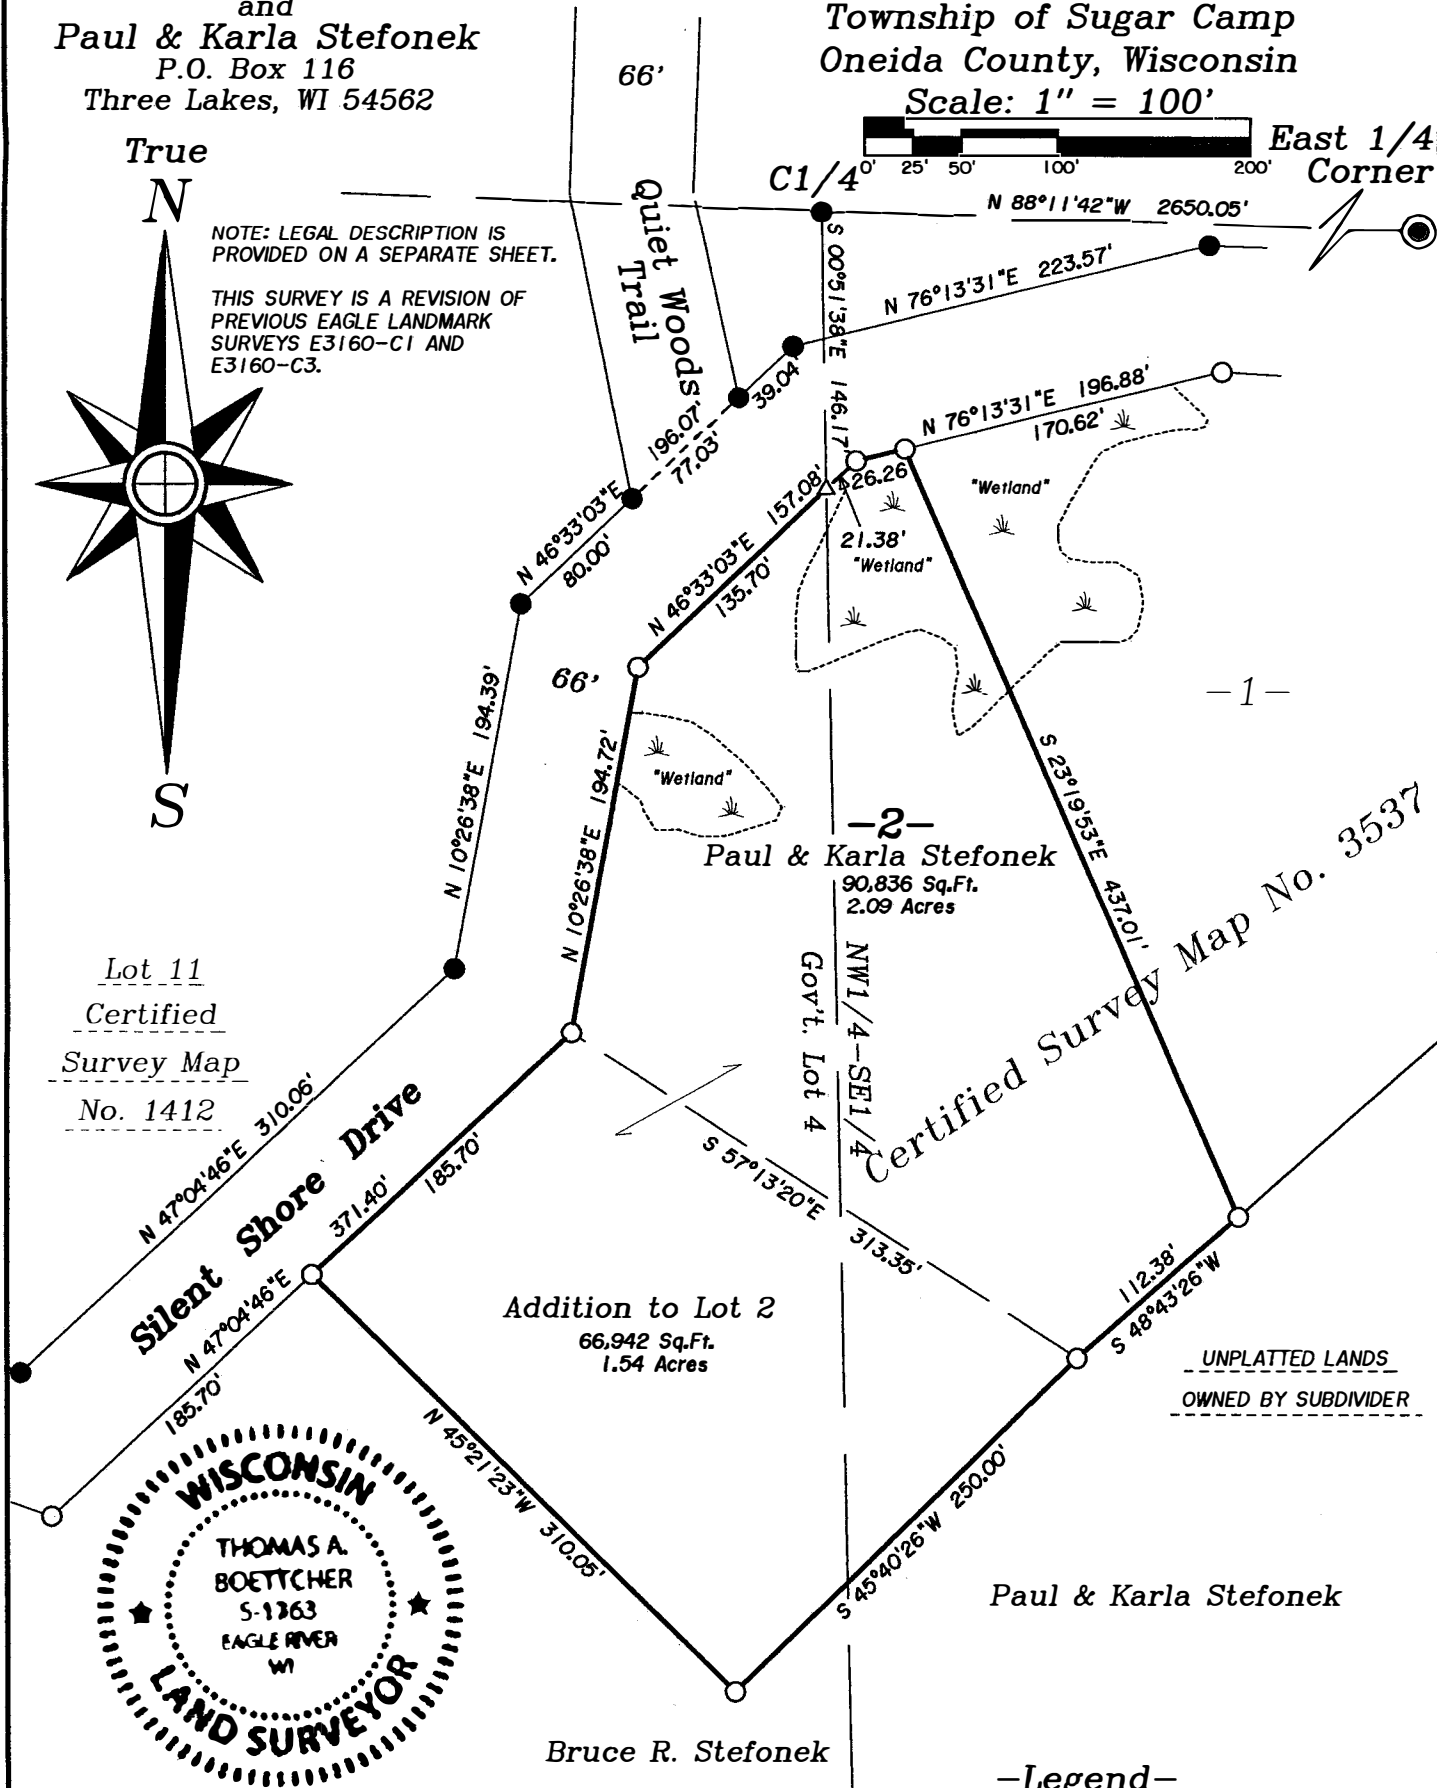

DATED THIS 27th DAY OF FEBRUARY, 2020.

Thomas A. Boettcher
THOMAS A. BOETTCHER, R.L.S. 1763
Eagle Landmark Surveying, Inc.
5035 Highway 70 West
EAGLE RIVER, WI. 54521
survey@eaglelandmark.com 715-479-9610
Survey E3160-C5

- Legend-
- ONEIDA COUNTY MONUMENT FOUND IN PLACE
 - 1" IRON PIPE FOUND IN PLACE
 - 1" x 18" IRON PIPE PREVIOUSLY SET
 - △ COMPUTED POSITION
 - () BEARING AND DISTANCE OF RECORD

L3229

L3229