


RECEIVED & FILED # **L324**
 Oneida County Surveyor's Office
 Date **FEB. 14 1966**
 By **M. J. H.**
 OCS Area #.....

RECEIVED & FILED # ~~1000~~
 Oneida County Surveyor's Office
 Date **13 Dec '77**
 By **D. M. W. [unclear]**
 OCS Area # **9-1-38-9**



L324

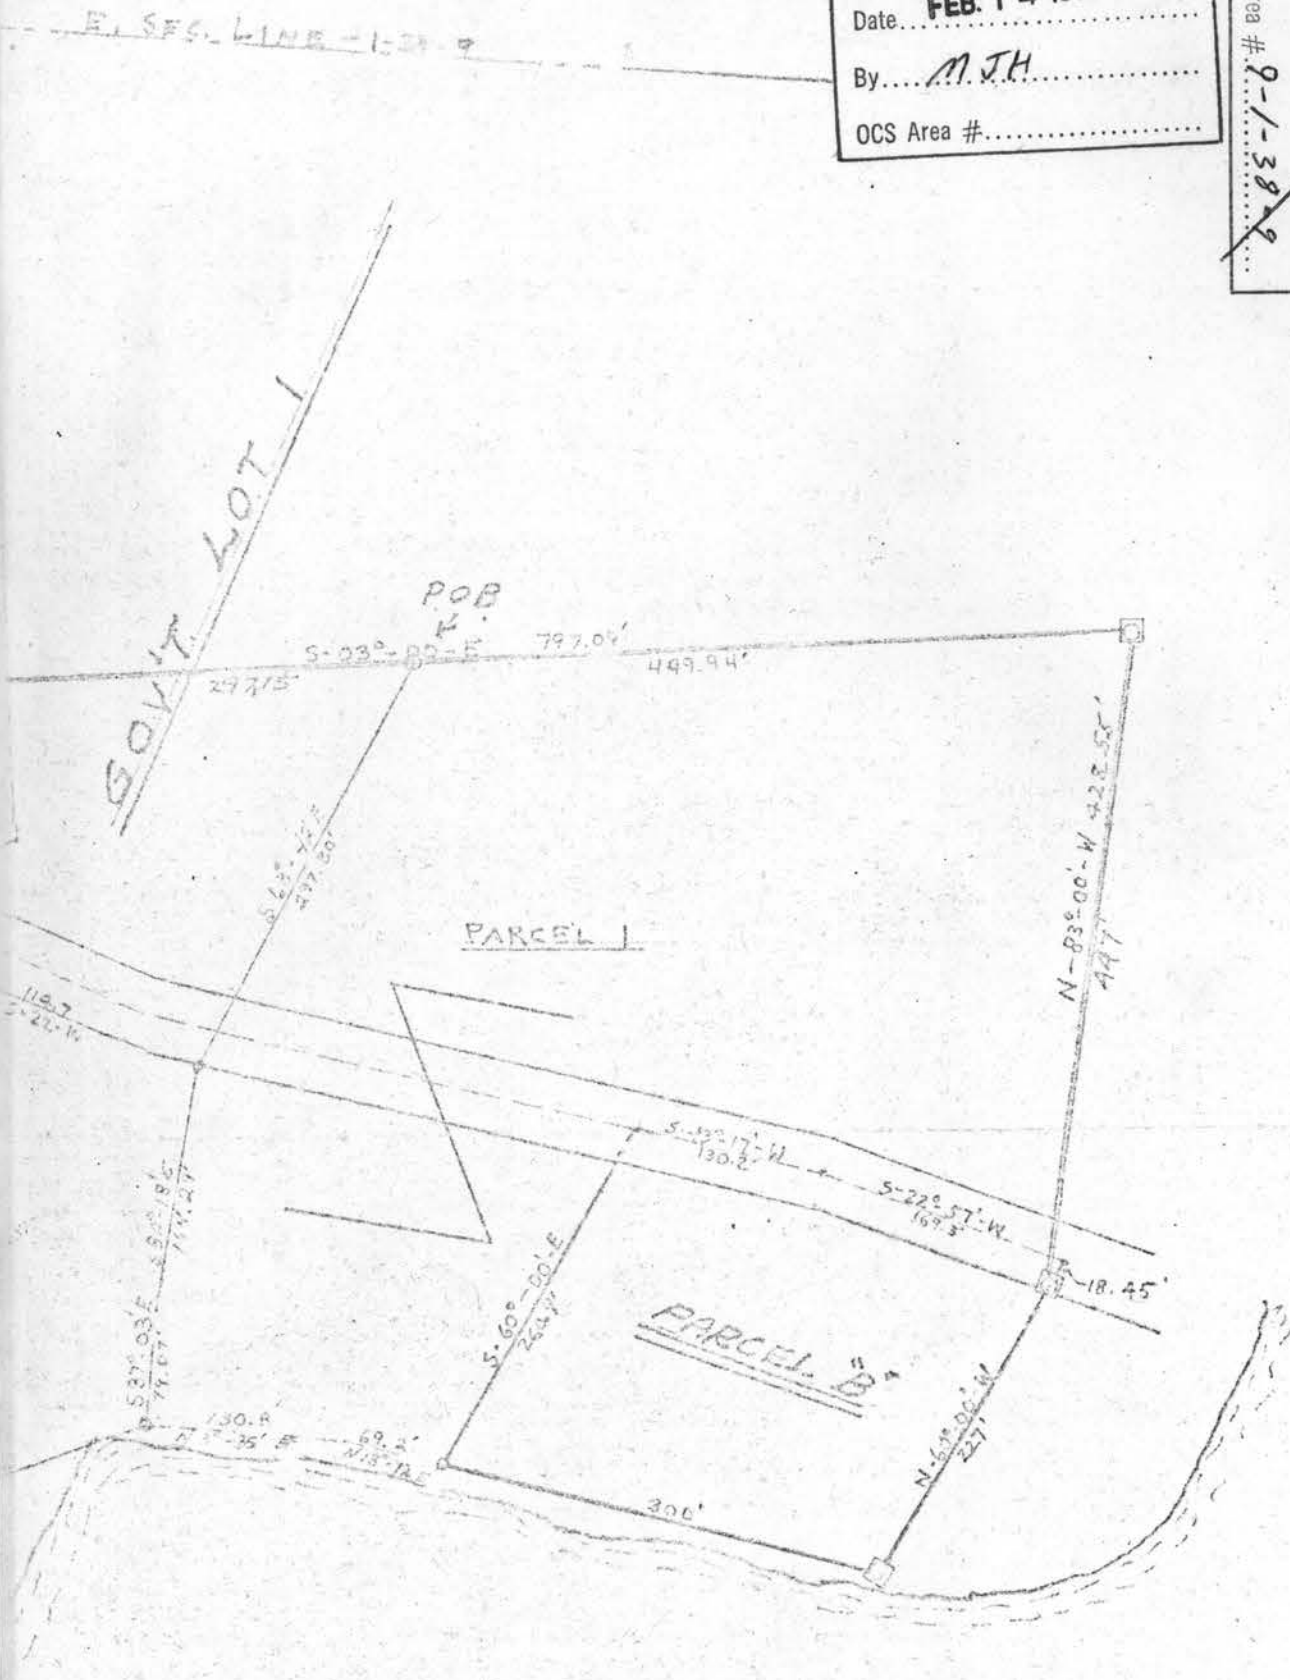


SURVEY
 FOR
 GERALD JAKUBOWSKI
 SUGAR CAMP


SCALE 1" = 100' DATE **AUG. 18, 1966** BY **P. L. E.**

DWG. NO. **4505** GENISOT AND ASSOCIATES, INC.
 RHINELANDER, WIS.

025

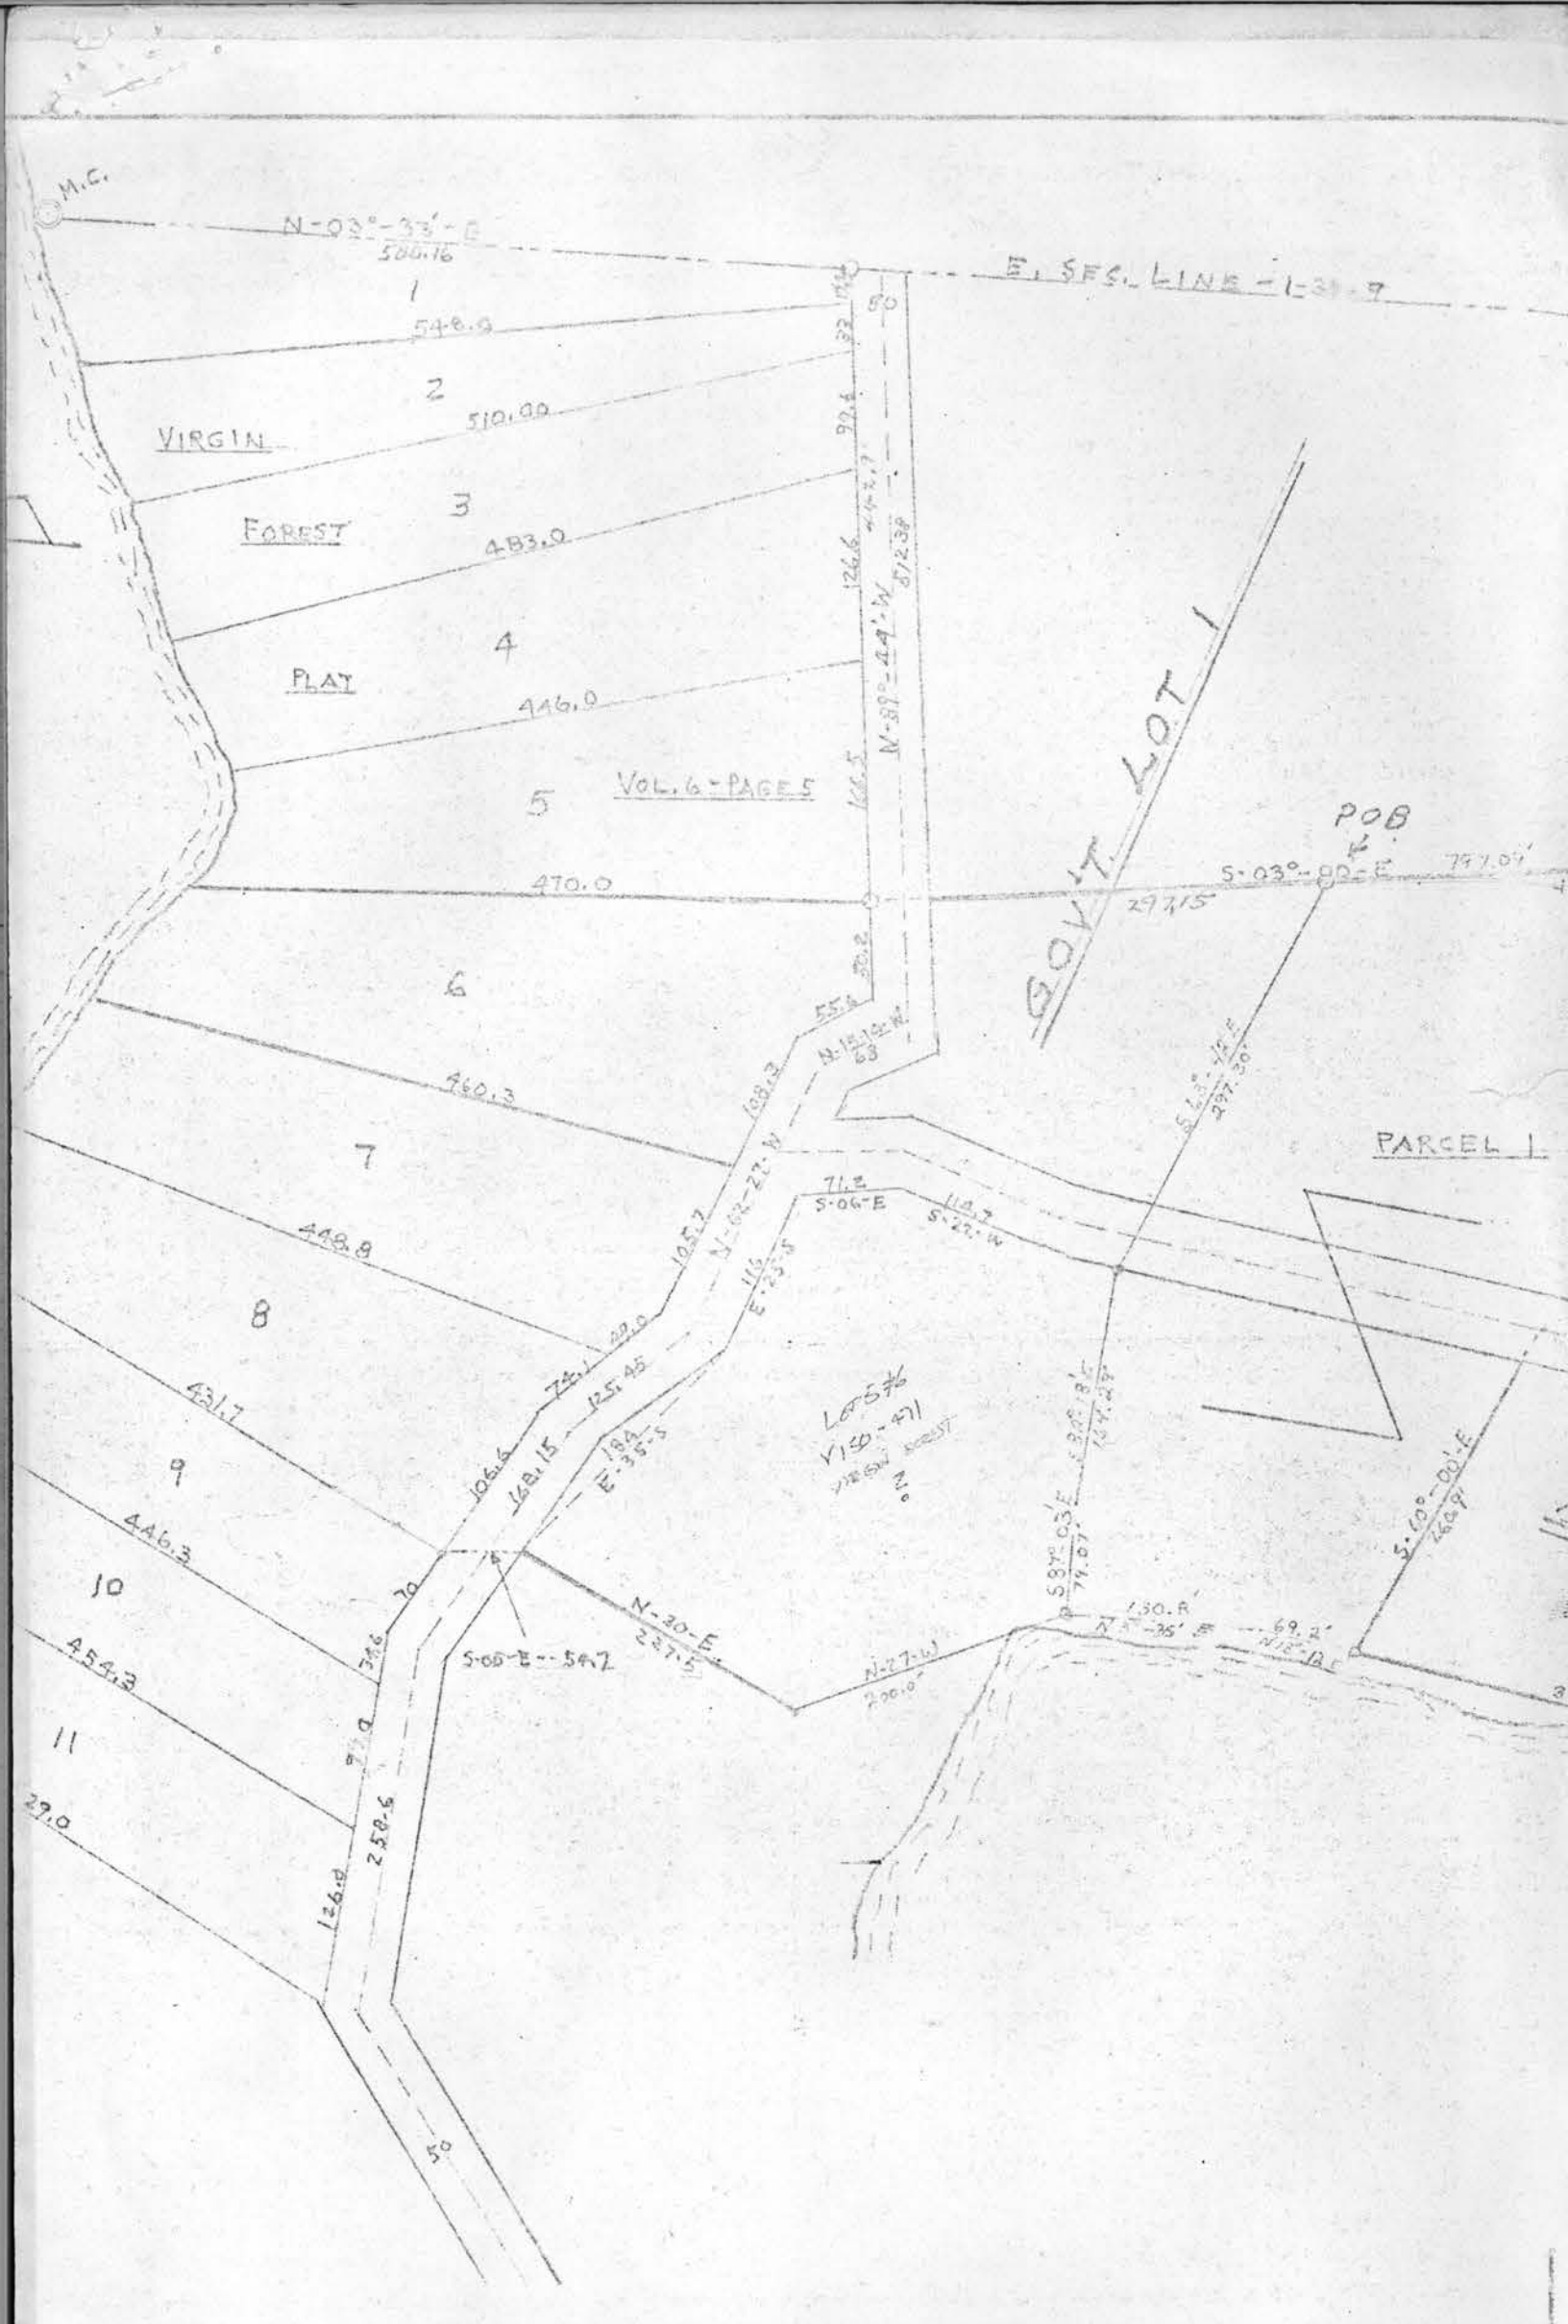

L824

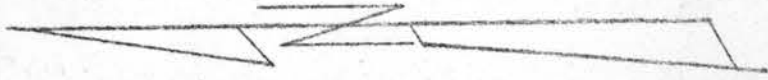

INDIAN LAKE

M.C.

N-03°-33'-E
500.16

548.0

2

VIRGIN

510.00

FOREST

3

483.0

PLAY

4

446.0

5

470.0

6

460.3

7

448.8

8

431.7

9

446.3

10

454.3

11

529.0

O.L. "A"

74.1
106.6
168.15
125.4

S-08°-E--54.7

70

9

258.5

124.0

50

L324