



RECEIVED & FILED # **L3.83**  
 Oneida County Surveyor's Office  
 Date... **FEB. 21 1986**  
 By... *MJM*  
 OCS Area #.....

RECEIVED & FILED # **227**  
 Oneida County Surveyor's Office  
 Date... *29 Jan 80*  
 By... *D.M. Wenzel*  
*12-17-3908*

**SURVEY FOR MR. ROBERT W. BECKER  
 BY HODAG SOIL TESTING**

PART OF GOVT. LOT 5,  
 SECTION 17, T39N, R9 E,  
 ONEIDA COUNTY, WIS.

SEPT. 25, 1979

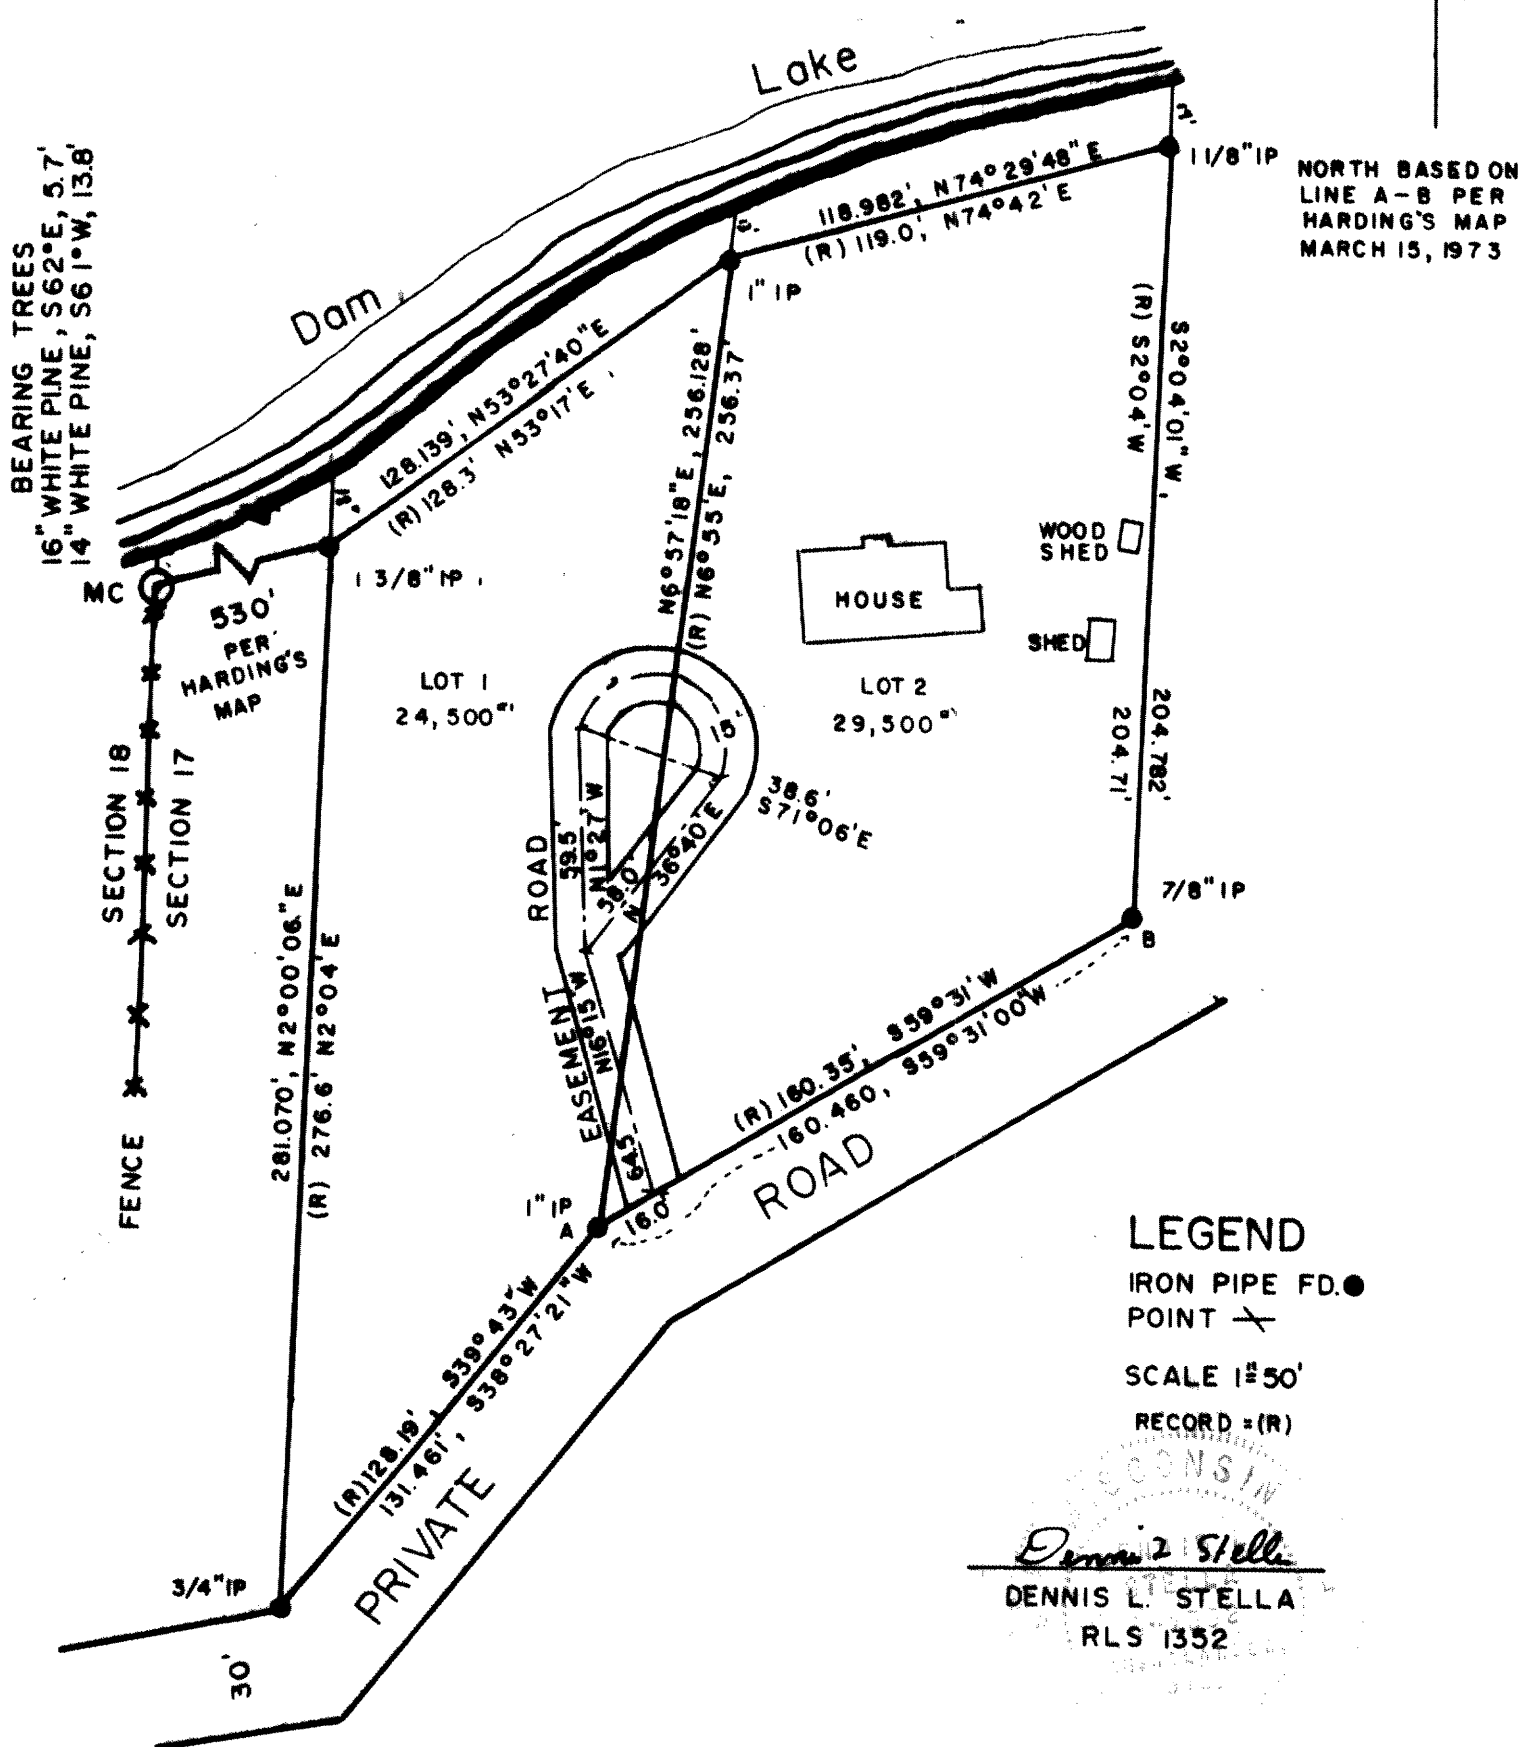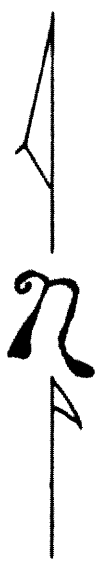

**LEGEND**

- IRON PIPE FD. ●
- POINT ✕
- SCALE 1"=50'
- RECORD=(R)

*Dennis L. Stella*  
**DENNIS L. STELLA**  
 RLS 1352