

15904


FIELD SURVEY NOTES

PRESERVATION OF LANDMARKS

(Pursuant to Section 59.635(7) Wisconsin Statutes

E-D-707-69

COUNTY ONEIDA		
TOWN NOKOMIS & CASSIAN		
HIGHWAY C.T.H. "K"		
SECTION 6	TOWNSHIP T 36N	RANGE R 7E
TYPE OF LANDMARK BERNTSEN ALUMINUM MONUMENT		

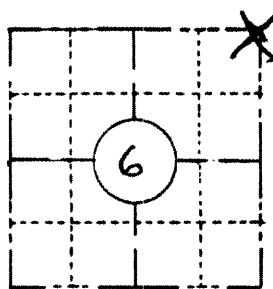


LOCATION SKETCH
(Location of landmark indicated by "x")



15904

RECEIVED & FILED # **15904**
 Oneida County Surveyor's Office
 Date **JUL 10 1987**
 By **[Signature]**
 OCS Area #

This space for copy of field notes or ties to the above described landmarks

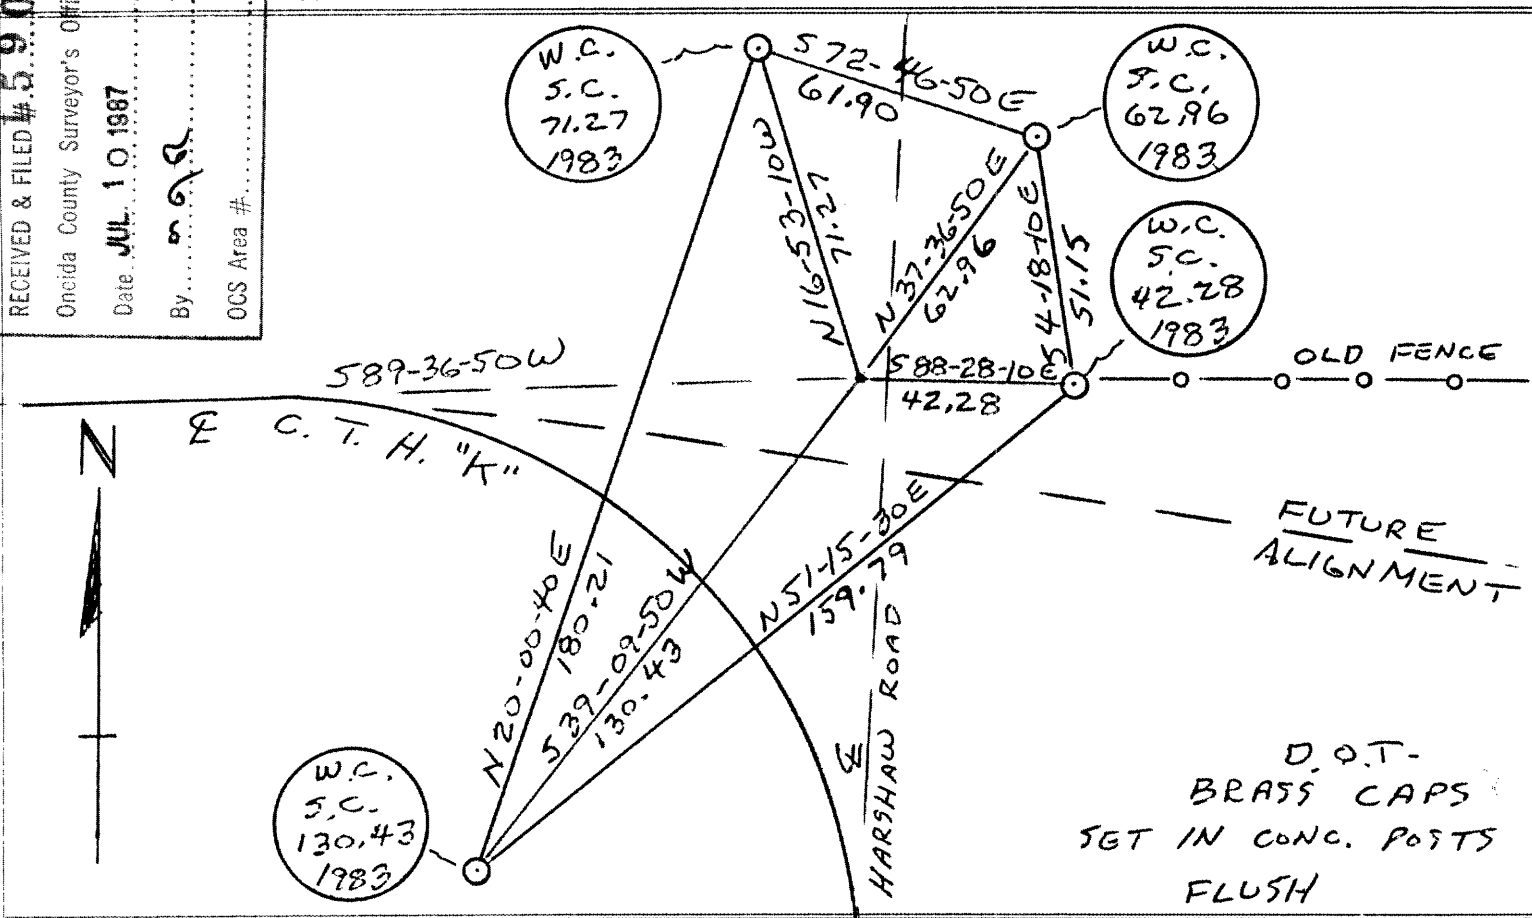

FILED UNDER PROJECT
9456-01-70

DISTRICT OFFICE NUMBER **7** CITY **RHINELANDER** COUNTY **ONEIDA**

LOCATED OR ESTABLISHED BY AND REFERENCED BY:
NAME **EDWARD H. MCNOWN**

TITLE _____ DATE _____

COUNTY CLERK'S OFFICE
COUNTY OF **Oneida** WISCONSIN } ss

DATE RECEIVED FOR RECORD **10-3-83** DATE COPY SENT TO COUNTY SURVEYOR **10-3-83**

SIGNATURE OF COUNTY CLERK
A.R. Macdonald

15904

15904