

SURVEY


FOR

RUSSELL VAN BRAKEL JR.

IN
 NW 1/4 - NW 1/4, SEC. 16, T. 36 N., R. 7 E.
 ONEIDA COUNTY, WISCONSIN.

1893

1893

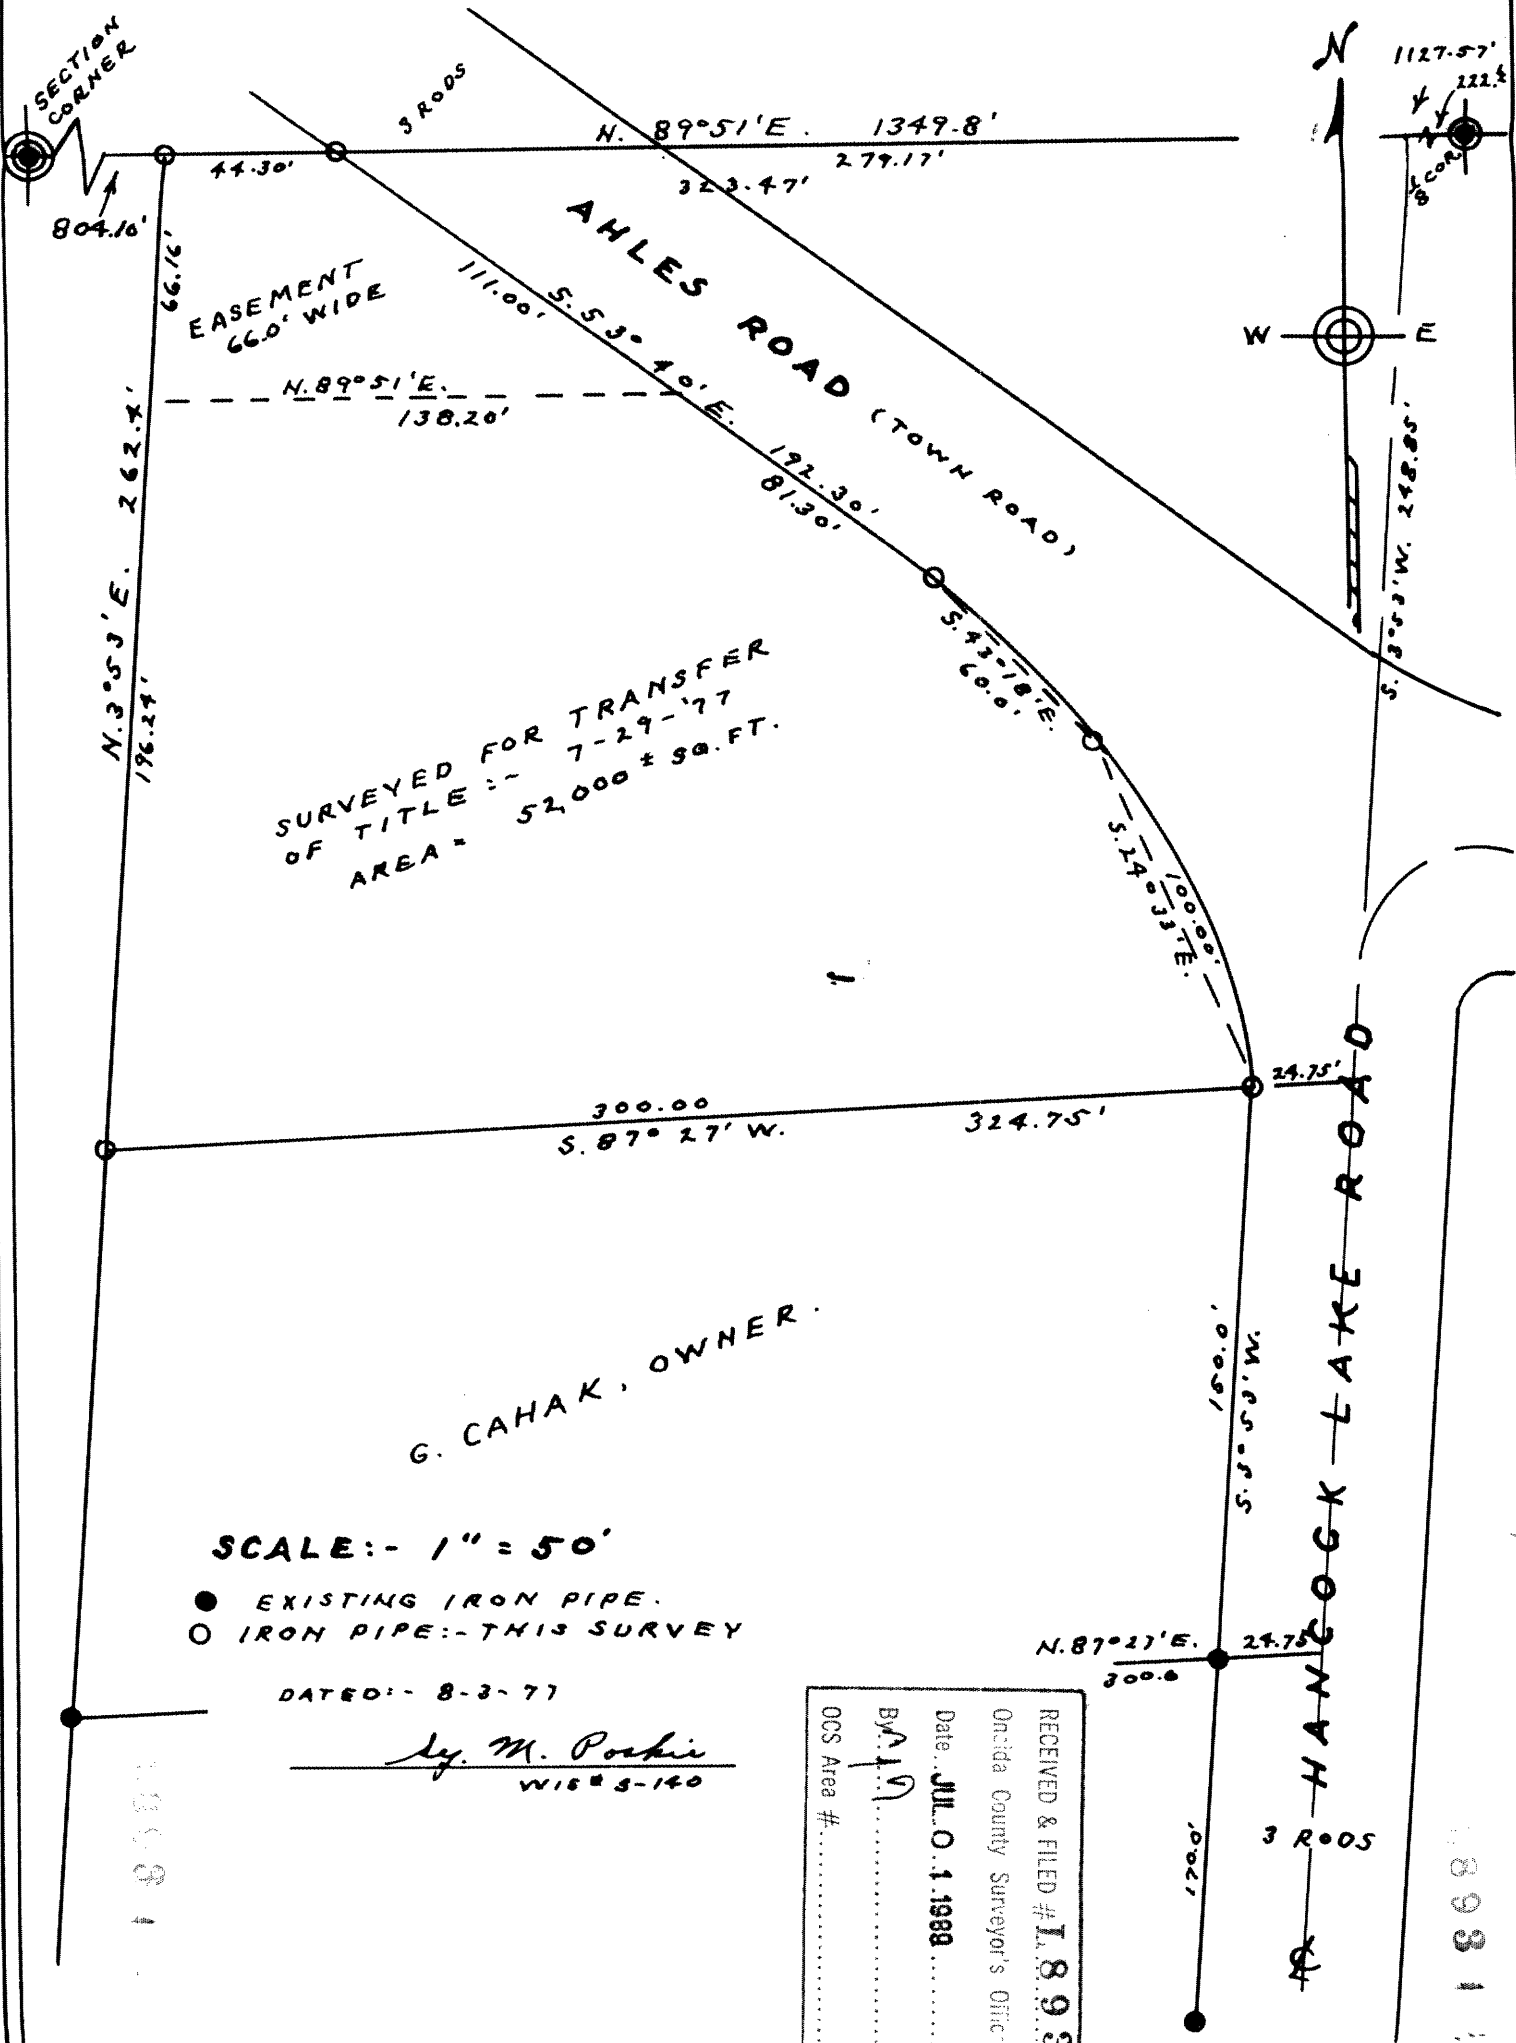

SURVEYED FOR TRANSFER
 OF TITLE :- 7-29-'77
 AREA = 52,000 ± SQ. FT.

G. CAHAK, OWNER.

SCALE :- 1" = 50'

- EXISTING IRON PIPE.
- IRON PIPE :- THIS SURVEY

DATED :- 8-3-77

J. M. Poshie
 WIS 5-140

RECEIVED & FILED # 1893
 Oneida County Surveyor's Office
 Date: JUL. 11 1988
 BY: J. M. Poshie
 OCS Area #

1893

1893