


P O R T I O N O F T H E R W I D E A R D T H E S W E E  
O F S E C T I O N 2 6, T 3 7 N, R I O E O F T H E  
T O W N O F S T E L L A, O N E I D A C O U N T Y, W I S C O N S I N

OWNER: SPAFFORD

RECEIVED & FILED # L 9 2  
Oneida County Surveyor's Office  
R. D. A. R. M. S., I  
Date FEB. 11 1988  
By M J H  
OCS Area #

WEST 1/4 COR. SEC. 26  
I.R. IN MACADAM

4 COUNTY HIGHWAY C

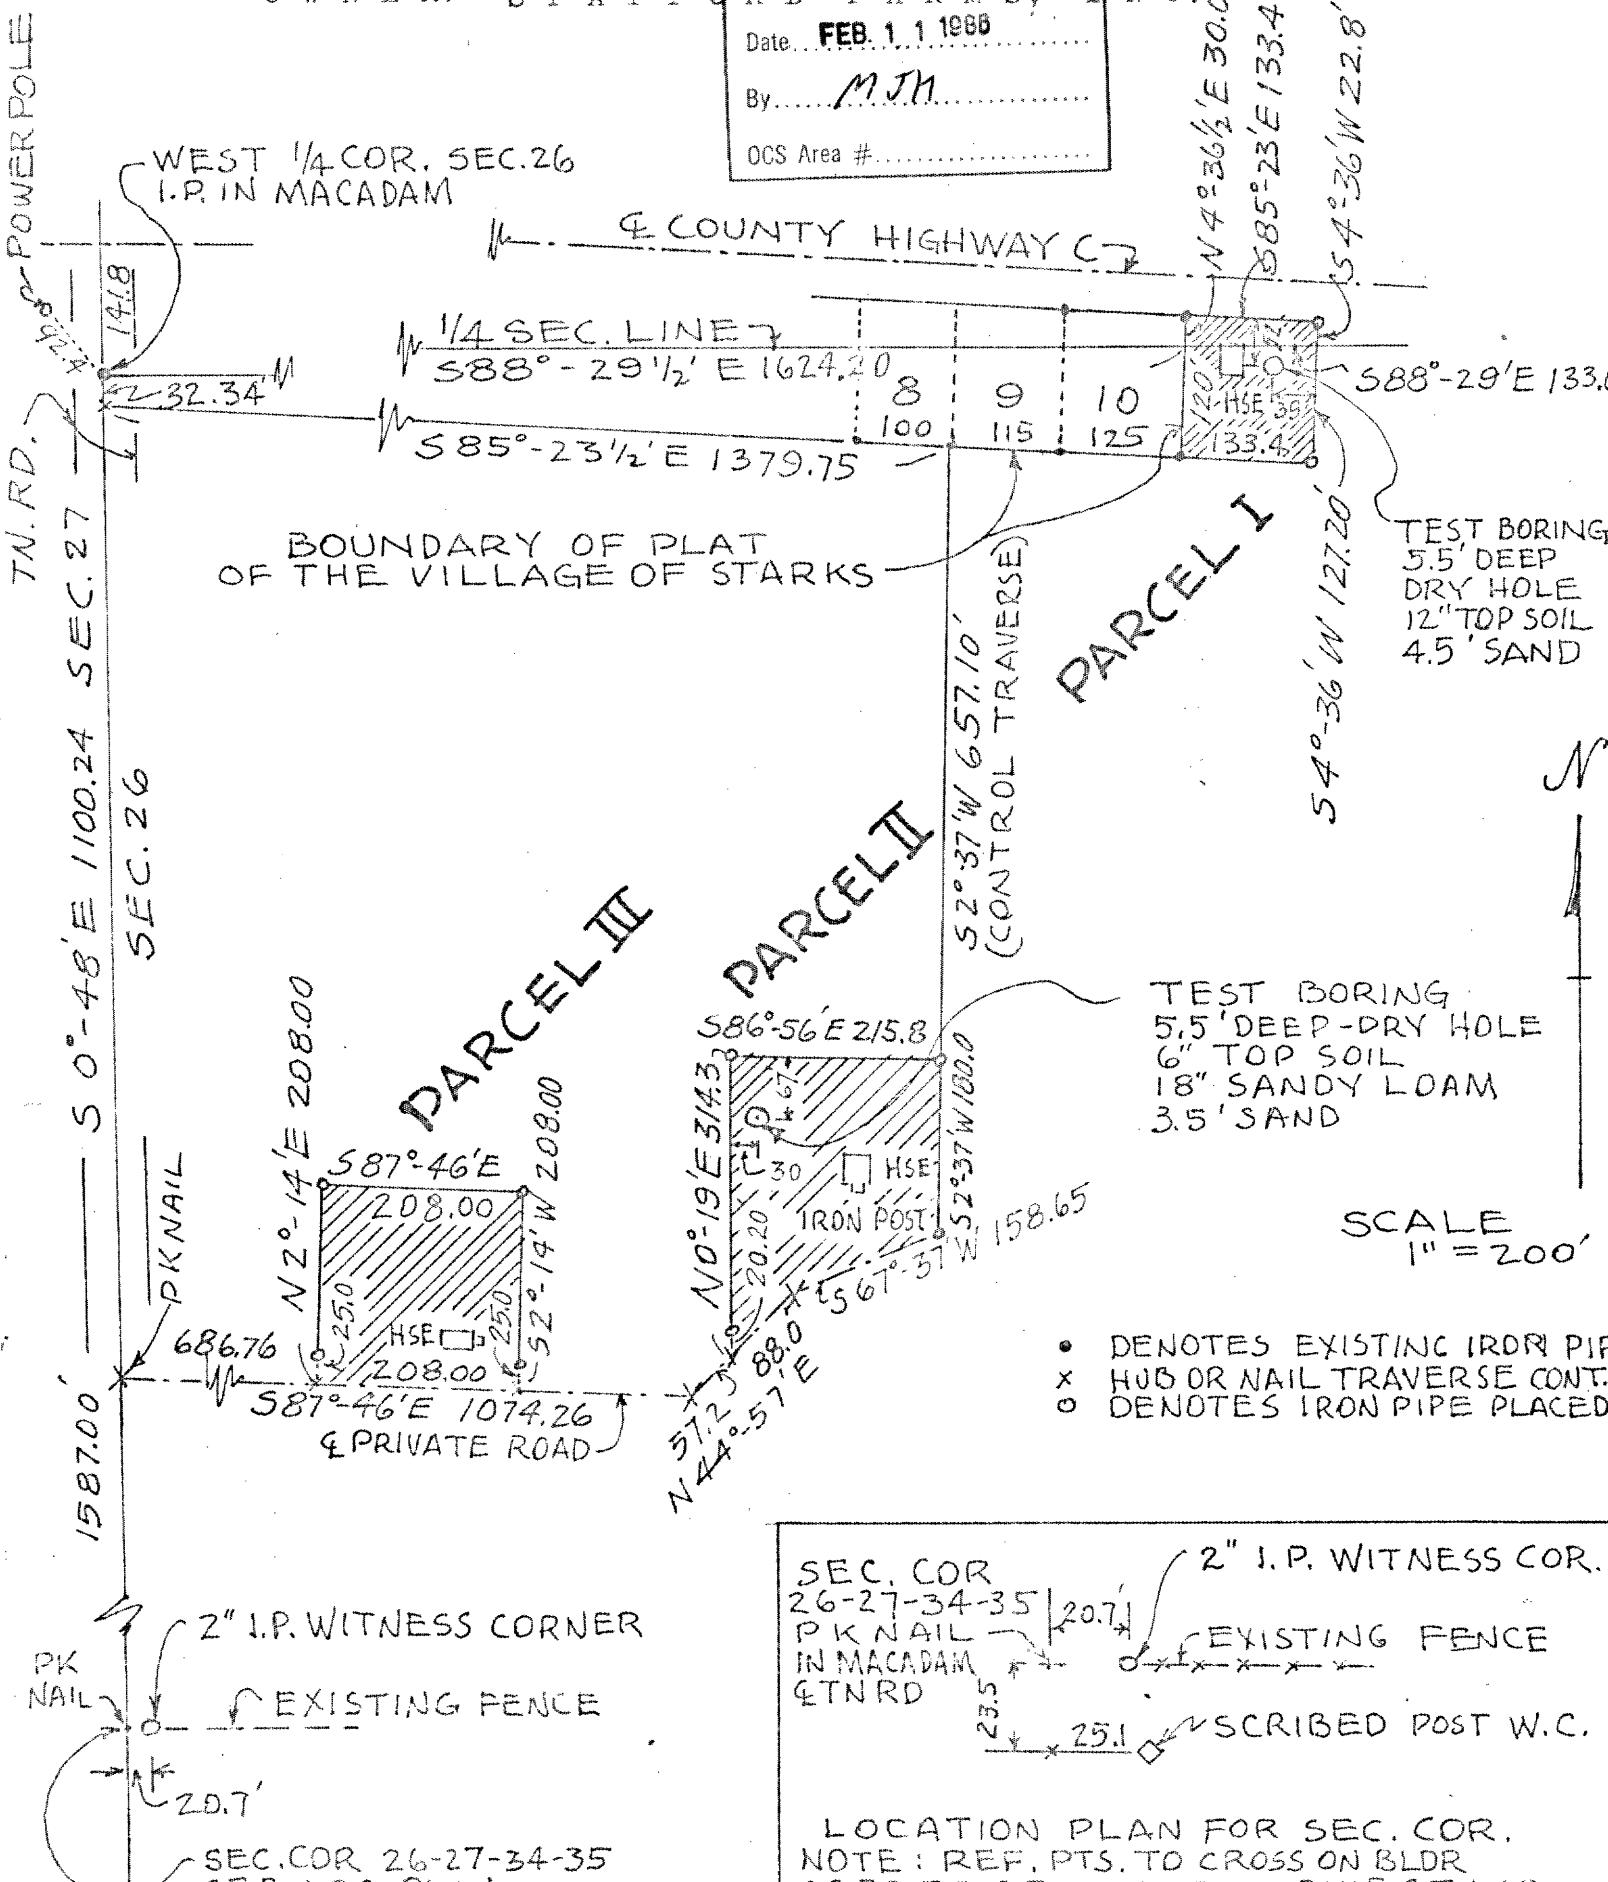

- DENOTES EXISTING IRON PIPE
- ✗ HUB OR NAIL TRAVERSE CONT.
- DENOTES IRON PIPE PLACED

SCALE  
1" = 200'

SEC. COR  
26-27-34-  
PK NAIL -  
IN MACADAM  
4 TNRD 5

2" I.P. WITNESS CO

EXISTING FENCE

23.5 25.1 SCRIBED POST W.C.

LOCATION PLAN FOR SEC. COR.  
NOTE: REF. PTS. TO CROSS ON BLDR  
60.70 FT. SE AND TO W. PINE STUMP  
9.3 FT. WEST (FROM RECORDED PLAT OF  
THE VILLAGE OF STARKS) NOT FOUND.

SCALE: 1" = 50'

# MOORE AND PETERSON

REGISTERED PROFESSIONAL ENGINEERS & LAND SURVEYORS  
2351 NORTH HUMBOLDT AVENUE, MILWAUKEE, WISCONSIN 53212

Rec-6360-25-2

Herbert Moore  
Herbert Moore

SHEET NO. 1 OF TWO SHEETS

STATE OF WISCONSIN | ss  
COUNTY OF ONEIDA

I, Herbert Moore, Registered Land Surveyor, do hereby certify that I have surveyed and mapped a parcel of land in Sec. 26, T 37 N, R 10 E in the Town of Stella, Oneida County, Wisconsin as shown on Sheet No. 1 of this plat and described below (on Sheet No. 2) as parcels I, II & III.

Dated this eighteenth day of September, 1973

*Herbert Moore*  
Herbert Moore

#### PARCEL I

A parcel of land located in both the NW $\frac{1}{4}$  and the SW $\frac{1}{4}$  of Sec. 26, T 37 N, R 10 E in the Town of Stella, Oneida County, Wisconsin. This parcel is made up of two descriptions, totaling in area - 20,010.00 square feet as follows: A parcel of land in the NW $\frac{1}{4}$  of Sec. 26, T 37 N, R 10 E commencing at the West  $\frac{1}{4}$  corner of the section; thence S 88° - 29 $\frac{1}{2}$ ' E along the quarter section line 1624.20 feet to a point on the east line of the plat of the Village of Starks, which is the point of beginning; thence N 4° - 36 $\frac{1}{2}$ ' E along the east line of the plat of the Village of Starks 30.00 feet to a point; thence S 85° - 23' E 133.40 feet to a point thence S 4° - 36' W 22.80 feet to a point on the quarter section line; thence N 88° - 29 $\frac{1}{2}$ ' W along the quarter section line 133.60 feet to the point of beginning, containing 3535.10 square feet; and a parcel of land in the SW $\frac{1}{4}$  of Sec. 26, T 37 N, R 10 E commencing at the west  $\frac{1}{4}$  corner of the section, thence S 88° - 29 $\frac{1}{2}$ ' E 1624.20 feet to a point on the east line of the plat of the Village of Starks, which is the point of beginning; thence continuing along the quarter section line 133.60 feet to a point; thence S 4° - 36' W 127.20 feet to a point thence N 85° - 23' W 133.40 feet to a point; thence N 4° - 36 $\frac{1}{2}$ ' E 120.00 feet to the point of beginning, containing 16,474.90 square feet.

#### PARCEL II

A parcel of land in the SW $\frac{1}{4}$  of Sec. 26, T 37 N, R 10 E commencing at the West  $\frac{1}{4}$  corner of the section; thence S 0° - 48' E along the section line 1100.24 feet to a point; thence S 87° - 46' E along the center line of an existing road 1074.26 feet to a point; thence N 44° - 57' E along the existing private road 57.20 feet to a point which is the point of beginning; thence N 0° - 19' E 314.30 feet to a point; thence S 86° - 56' E 215.80 feet to a point; thence S 2° - 37' W 180.00 feet to a point; thence S 67° - 37' W 158.65 feet to a point on the center line of the private road; thence S 44° - 57' W 88.00 feet to the point of beginning, reserving the southerly twenty-five feet thereof for the road.

#### PARCEL III

A parcel of land in the SW $\frac{1}{4}$  of Sec. 26, T 37 N, R 10 E commencing at the West  $\frac{1}{4}$  corner of the section; thence S 0° - 48' E along the section line 1100.24 feet to a point; thence S 87° - 46' E along the center line of an existing road 686.76 feet to a point which is the point of beginning; thence N 2° - 14' E 208.00 feet to a point; thence S 87° - 46' E 208.00 feet to a point; thence S 2° - 14' W 208.00 feet to a point on the center line of the private road; thence N 87° - 46' W along the center line of the private road 208.00 feet to the point of beginning, reserving the southerly twenty-five feet thereof for the road.

26T

MOORE AND PETERSON

REGISTERED PROFESSIONAL ENGINEERS & LAND SURVEYORS  
2351 NORTH HUMBOLDT AVENUE, MILWAUKEE, WISCONSIN 53212

Rec 6360-237

SHEET NO. 2 OF TWO SHEETS

