


FED. ROAD DIST. No.	STATE	FED. AID PROJ. No.	FISCAL YEAR	SHEET No.	TOTAL SHEETS
4	WISO.	230	1921	4	48

WISCONSIN PROJECT NO. 230
DIVISION JOB NO. 7492

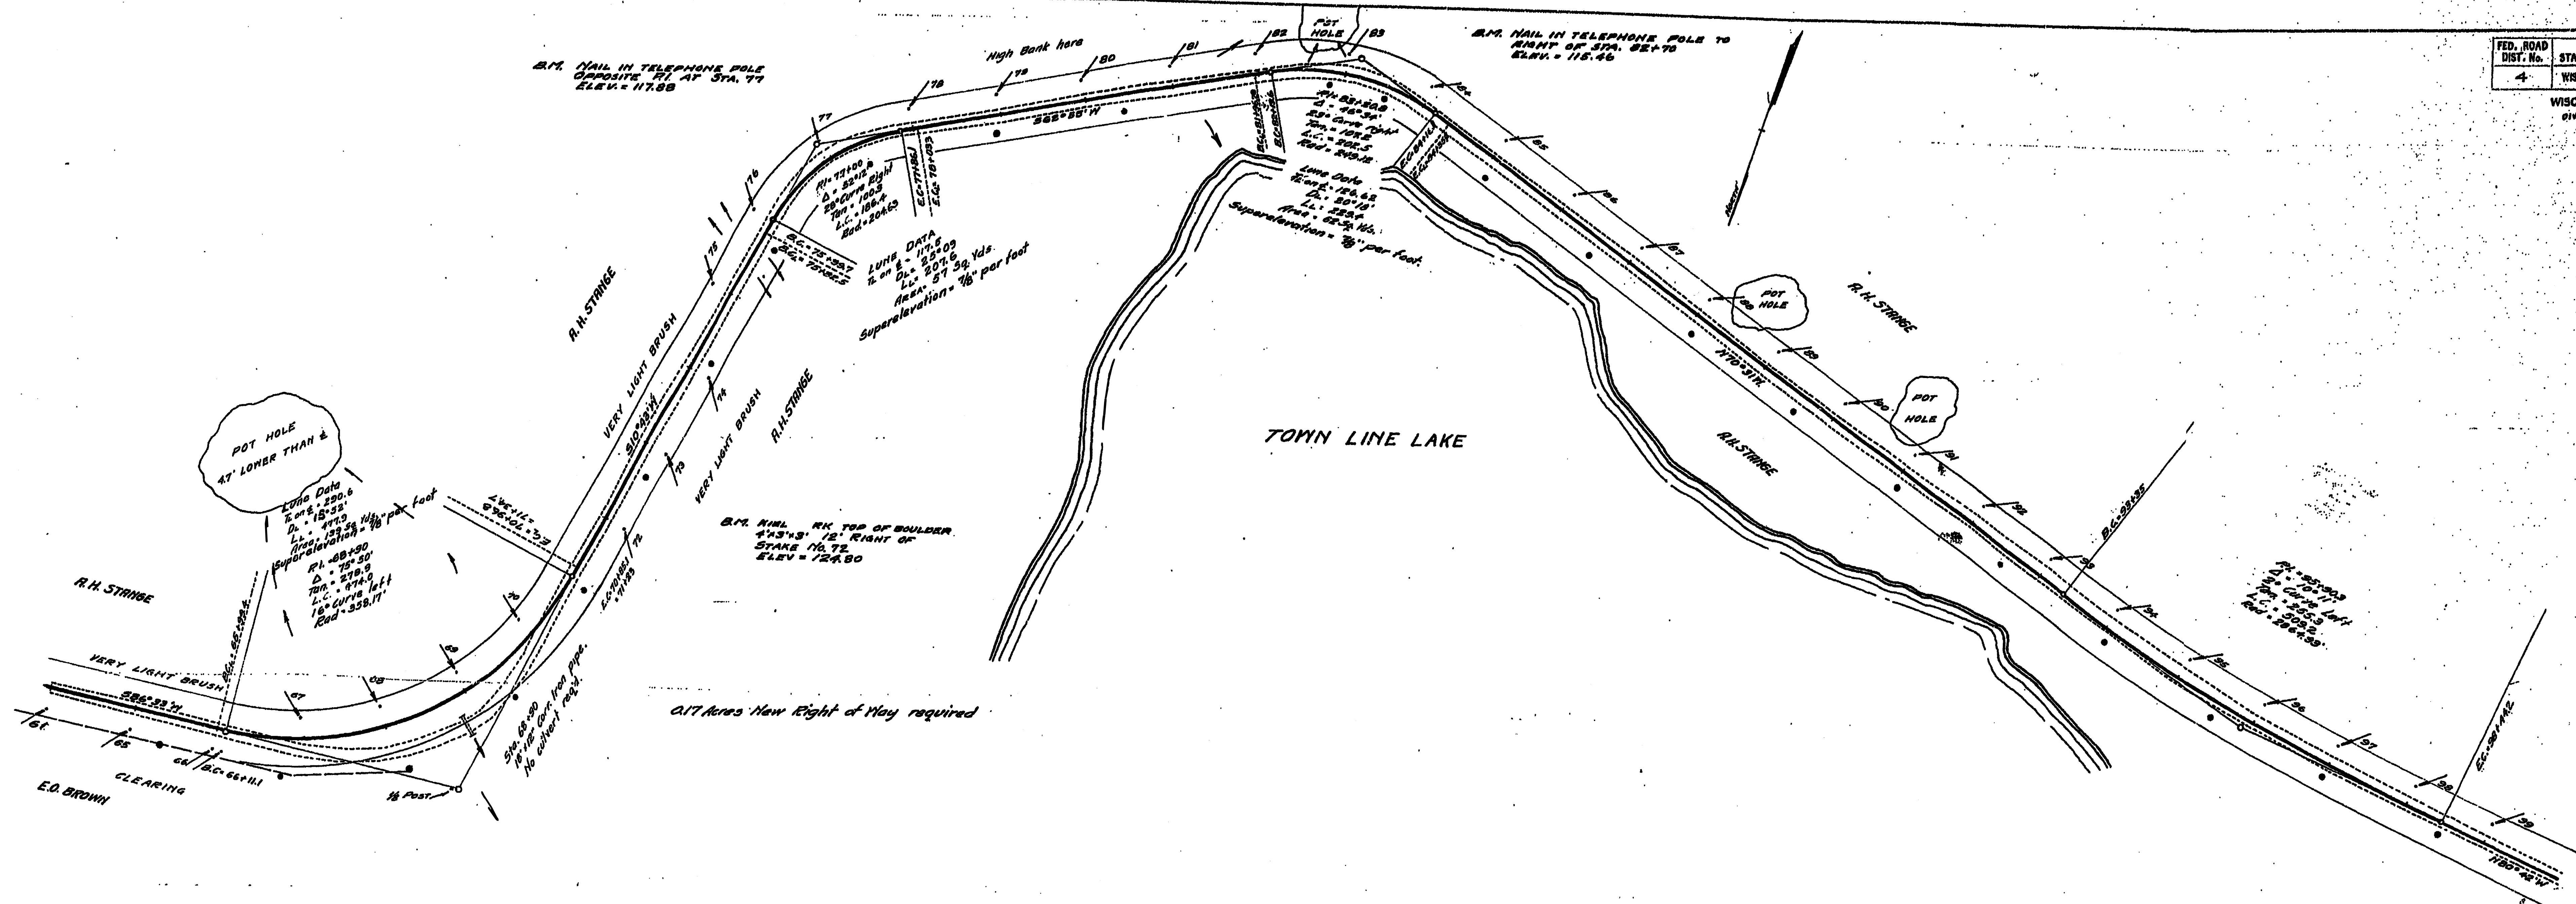

PLAN	SY	DATE
SURVEYED	S. J. Wadell	July 22/20
PLOTTED	W. F. Riddoff	Dec. 22/20
ALIGNMENT CHECKED	G. C. Miles	Dec. 1920
2" 35' W. BY	W. F. Riddoff	Feb. 21/21