



BIG LAKE

SCALE: 1"=20'

IN SEC. 15 - T38N-R11E

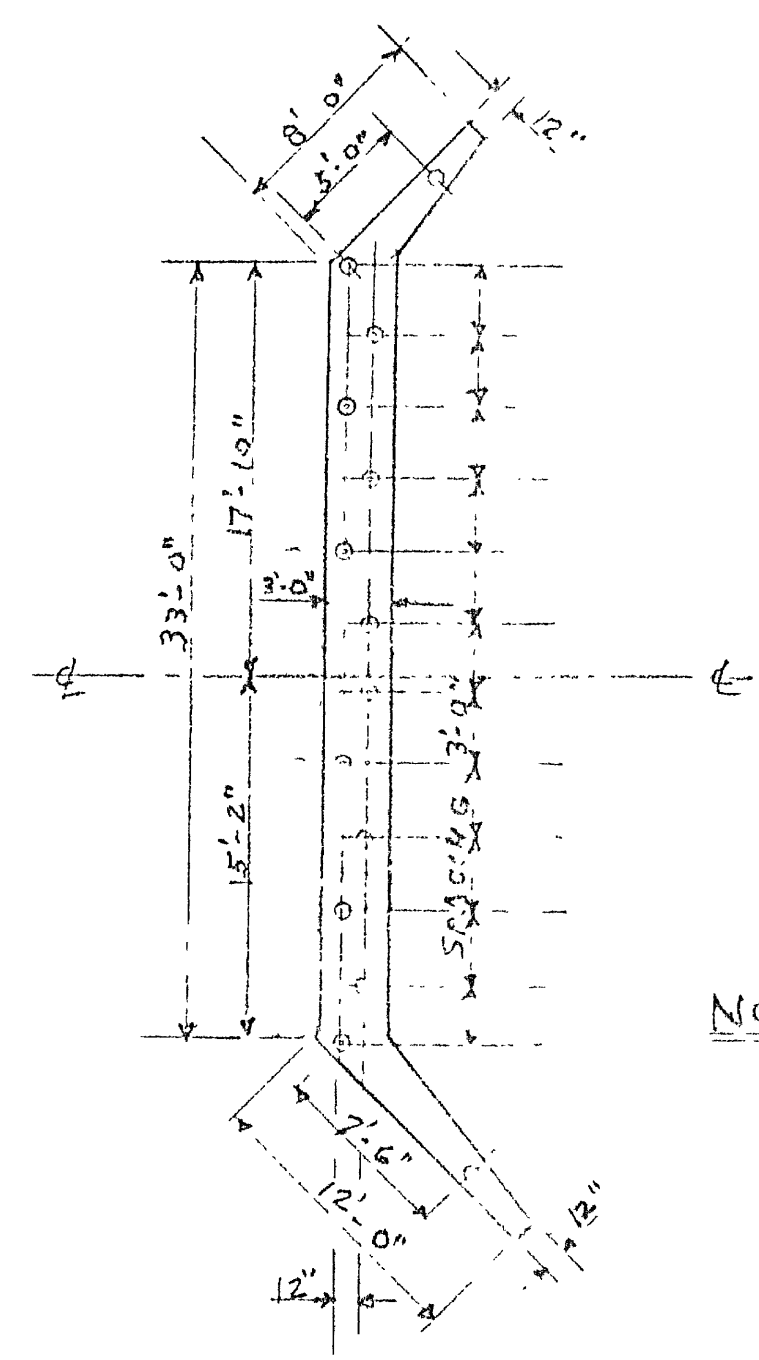

NORTH ABUTMENT
SCALE: 1/4"=1'-0"


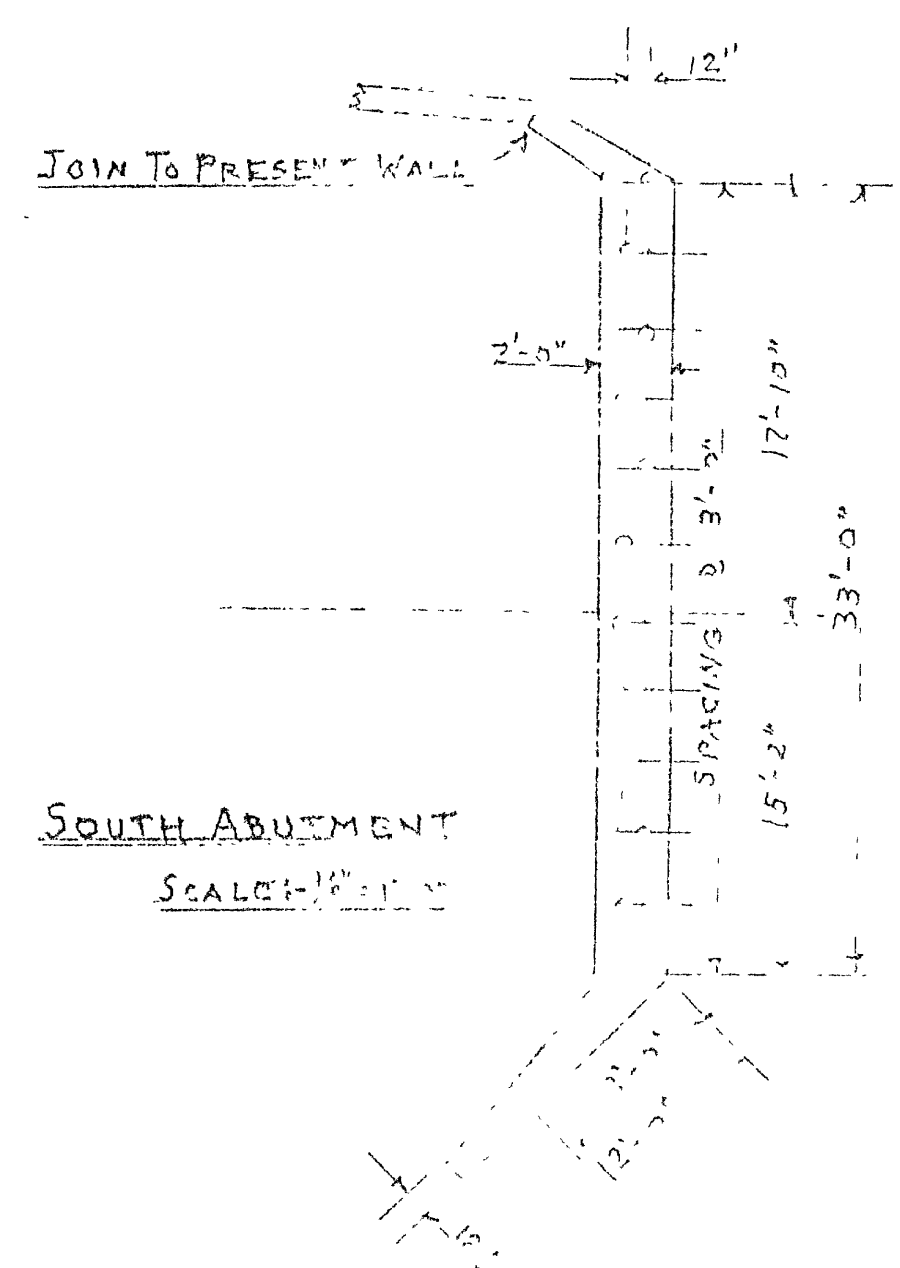


SOUTH ABUTMENT
SCALE: 1/4"=1'-0"

APPROACH FILLER
A NEW ROAD
BY OWNER

PRINCIPAL MARKS
SOME WENT OAK
ELEV. 74.94

LOWER PLAN

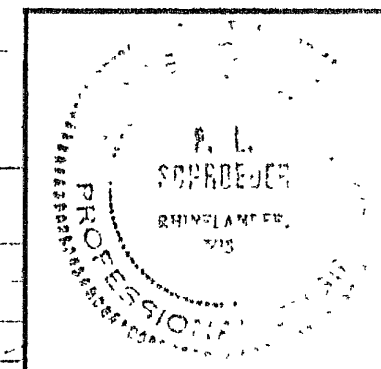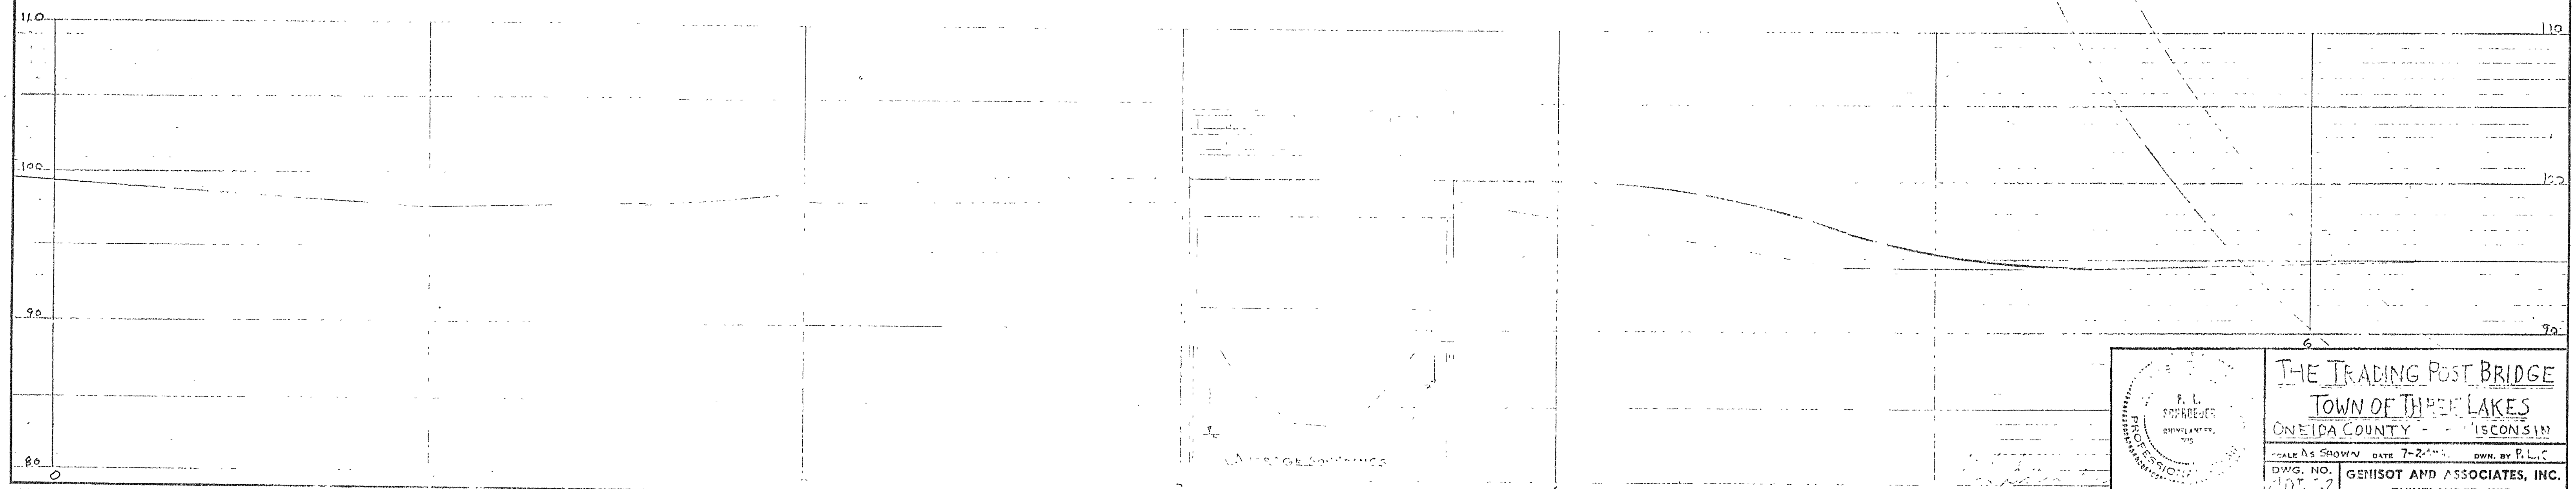

THE TRADING POST BRIDGE
TOWN OF THREE LAKES
ONEIDA COUNTY - WISCONSIN
SCALE AS SHOWN DATE 7-2-1912 OWN. BY P. L. C.
DWG. NO. 10552
GENISOT AND ASSOCIATES, INC.
RHINELANDER, WIS.