


STANDARD ABBREVIATIONS

ABANDON	ABND.	MAILING ADDRESS	#0000
ABSTRACT	ABS.	MANHOLE	M.H.
ACCESS POINT	A.P.	MANUFACTURING	MFG.
ACRES	AC.	MAXIMUM	MAX.
ADDITION	ADD.	MEASURED	(M)
AGRICULTURAL	AGRI.	MILE	MI.
AHEAD	AH.	MILK ROOM	M.R.
AND OTHERS	ET. AL.	MINIMUM	MIN.
AND WIFE	ET. UX.	MONUMENT	MON.
APARTMENT	APT.	MOTEL	MO.
ASSUMED	(A)	MUNICIPAL	MCPL.
AUXILIARY REFERENCE LINE	A. R.	NORTHEAST	NE
AVENUE	AVE.	NORTHWEST	NW
BACK	BK.	NUMBER	NO.
BARN	B.	OUTLOT	O.L.
BASE LINE	B	PARALLEL	PLL
BEARING LONG CHORD	B. L. C.	PAVEMENT	PAV'T
BITUMINOUS	BIT.	PERMANENT	PERM
BLOCK	BLK.	POINT OF CURVATURE	P C
BOULEVARD	BLVD.	POINT OF INTERSECTION	P I
BRICK	BRK	POINT OF TANGENCY	P T
BUILDINGS	BLDGS.	POINT OF COMPOUND CURVE	P C C
CATCH BASIN	C B	POINT OF REVERSE CURVE	P R C
CEMETERY	CEM.	POINT ON CURVE	P O C
CENTERLINE	†	PRIVATE DRIVE	P D
CENTRAL ANGLE		PROJECT	PROJ
CHANNEL	CH.	PROPERTY LINE	P L
CHANNEL CHANGE	CH. CH	QUIT CLAIM DEED	Q C D
CHICKEN HOUSE	C H	RADIUS	R
COMMERCIAL	COMM.	RAILROAD	RR
COMPANY	COM	RAILWAY	RY
COMPUTED	(C)	REFERENCE LINE	R L
CONCRETE	CONC	RELOCATED	REL.
CONSTRUCTION	CONST	REQUIRED	RELO
CORN CRIB	C C.	RESIDENTIAL	RES
CORNER	COR	RESTAURANT	REST
CORPORATION	CORP	RIGHT	RT
CORRUGATED	CORR	RIGHT OF WAY	R W
COUNTY	CO	ROAD	RD
COUNTY TRUNK HIGHWAY	C T H	ROADWAY	R W
CREEK	CR	SANITARY	SA
CULVERT	CULV	SCALED	S
DEED	(D)	SCHOOL	S
DEGREE OF CURVE	D	SECTION	SE
DISPOSAL	DISP	SERVICE STATION	SS
DISTRICT	DIST	SEPTIC TANK	SEP
DRIVE	DR	SIDEWALK	SW
DRIVEWAY	DWY.	SHED	S
ESTATE	EST	SOUTHEAST	SE
EXISTING	EX	SOUTHWEST	SW
EXTERNAL DISTANCE	E	SPECIAL CROSSING	S
FACTORY	FACT	SPECIAL DRIVE	S
FEDERAL AID PROJECT	F A P	SQUARE	S
FIELD ENTRANCE	F E	STANDARD	ST
FIRE HYDRANT	F H	STATE TRUNK HIGHWAY	ST H
FOOT (FEET)	FT	STATION	STA
FOUNDATION	FDN	STORY	ST
FRAME	FR	STREET	ST
GARAGE	G	SUBDIVISION	SD
GOVERNMENT	GOV'T	SURVEY	S
GREEN HOUSE	G H	TANGENT	T
HIGHWAY	HWY	TANGENT LENGTH OF CURVE	T L C
HOTEL	HO	TAPER	T
HOUSE	H	TAVERN	TA
HOUSE TRAILER	H.T	TEMPORARY	TEMP
INCHES	IN	TRANSIT LINE	T L
INCORPORATED	INC	TRANSMISSION TOWER	T T
INCLUSIVE	INCL.	UNITED STATES COAST & GEODETIC SURVEY	U S C & G S
INTERSECTION ANGLE	I	UNITED STATES GEOLOGICAL SURVEY	U S G S
INTERSTATE HIGHWAY	I H	UNITED STATE HIGHWAY	U S Highway
IRON PIN	I.P	VENDEE	VDE
ISLAND	IS.	VENDOR	VDR
LEFT	LT	VITRIFIED	VIT
LENGTH OF CURVE	L	WAREHOUSE	WH
LESSEE	LSE	WATER TOWER	WT
LESSOR	LSR	WELL	W
LIMITED HIGHWAY EASEMENT	L.H.E.	WINDMILL	WM
MACHINERY SHED	M S	WOOD	WO
MAGNETIC	MAG	VOLUME	VOL
		PAGE	P

P.T. 383+65.96 BACK =
P.T. 383+70.51 AHEAD

BEGIN RELOCATION ORDER
PROJECT S 0706(7), STA. 355+32.58
646.45' S & 14.54' E. of the W. 1/4 Cor. of
Sec. 28, T37N, R10E


END RELOCATION ORDER
PROJECT S 0706(7), STA. 525+38.00
159.73' S & 1,322.06' E. of the W. 1/4 Cor. of
Sec. 26, T37N, R10E

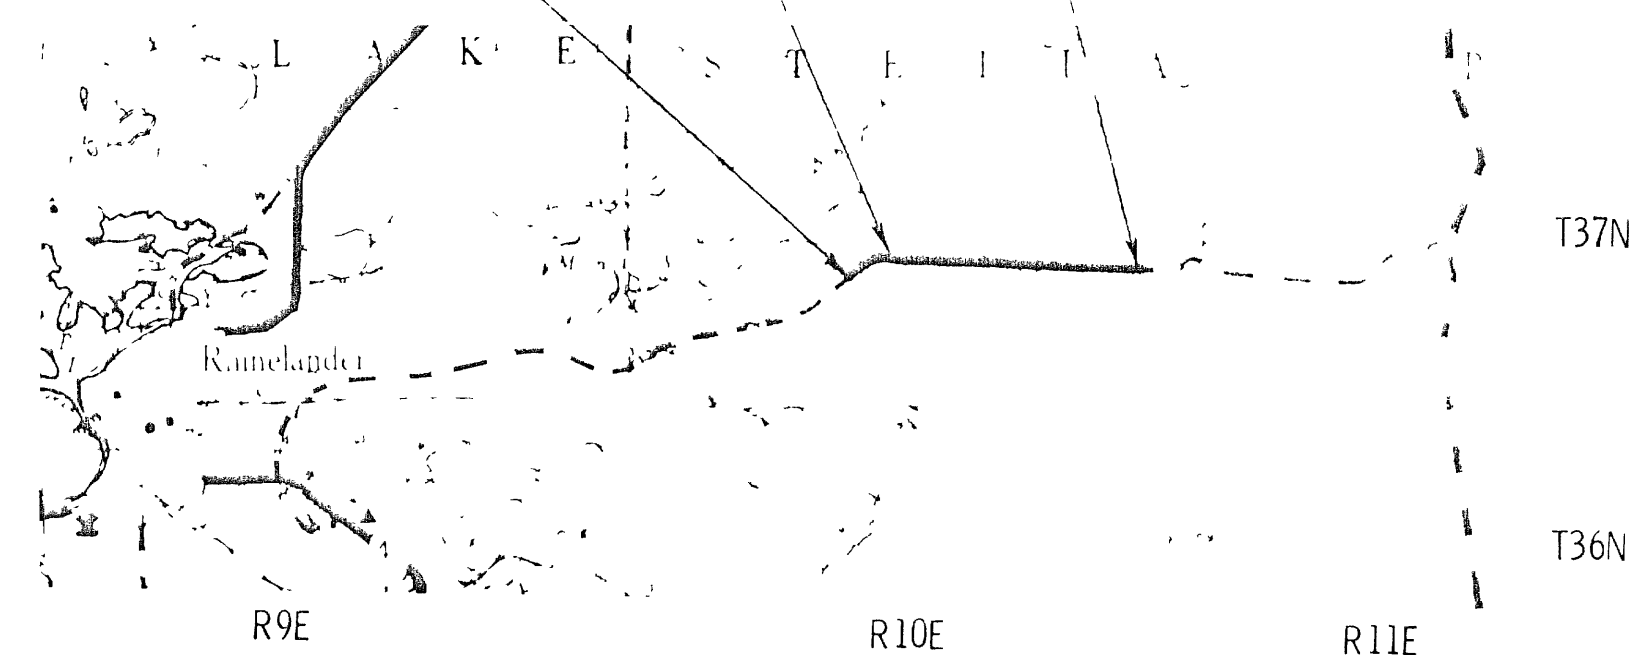

NOTE:
BEARINGS SHOWN ON THIS PLAT
ARE THE TRUE BEARINGS OF EACH
TANGENT TO THE NEAREST MINUTE.

LOCATION SKETCH
SCALE
0 1 2
MILES

CONVENTIONAL SIGNS

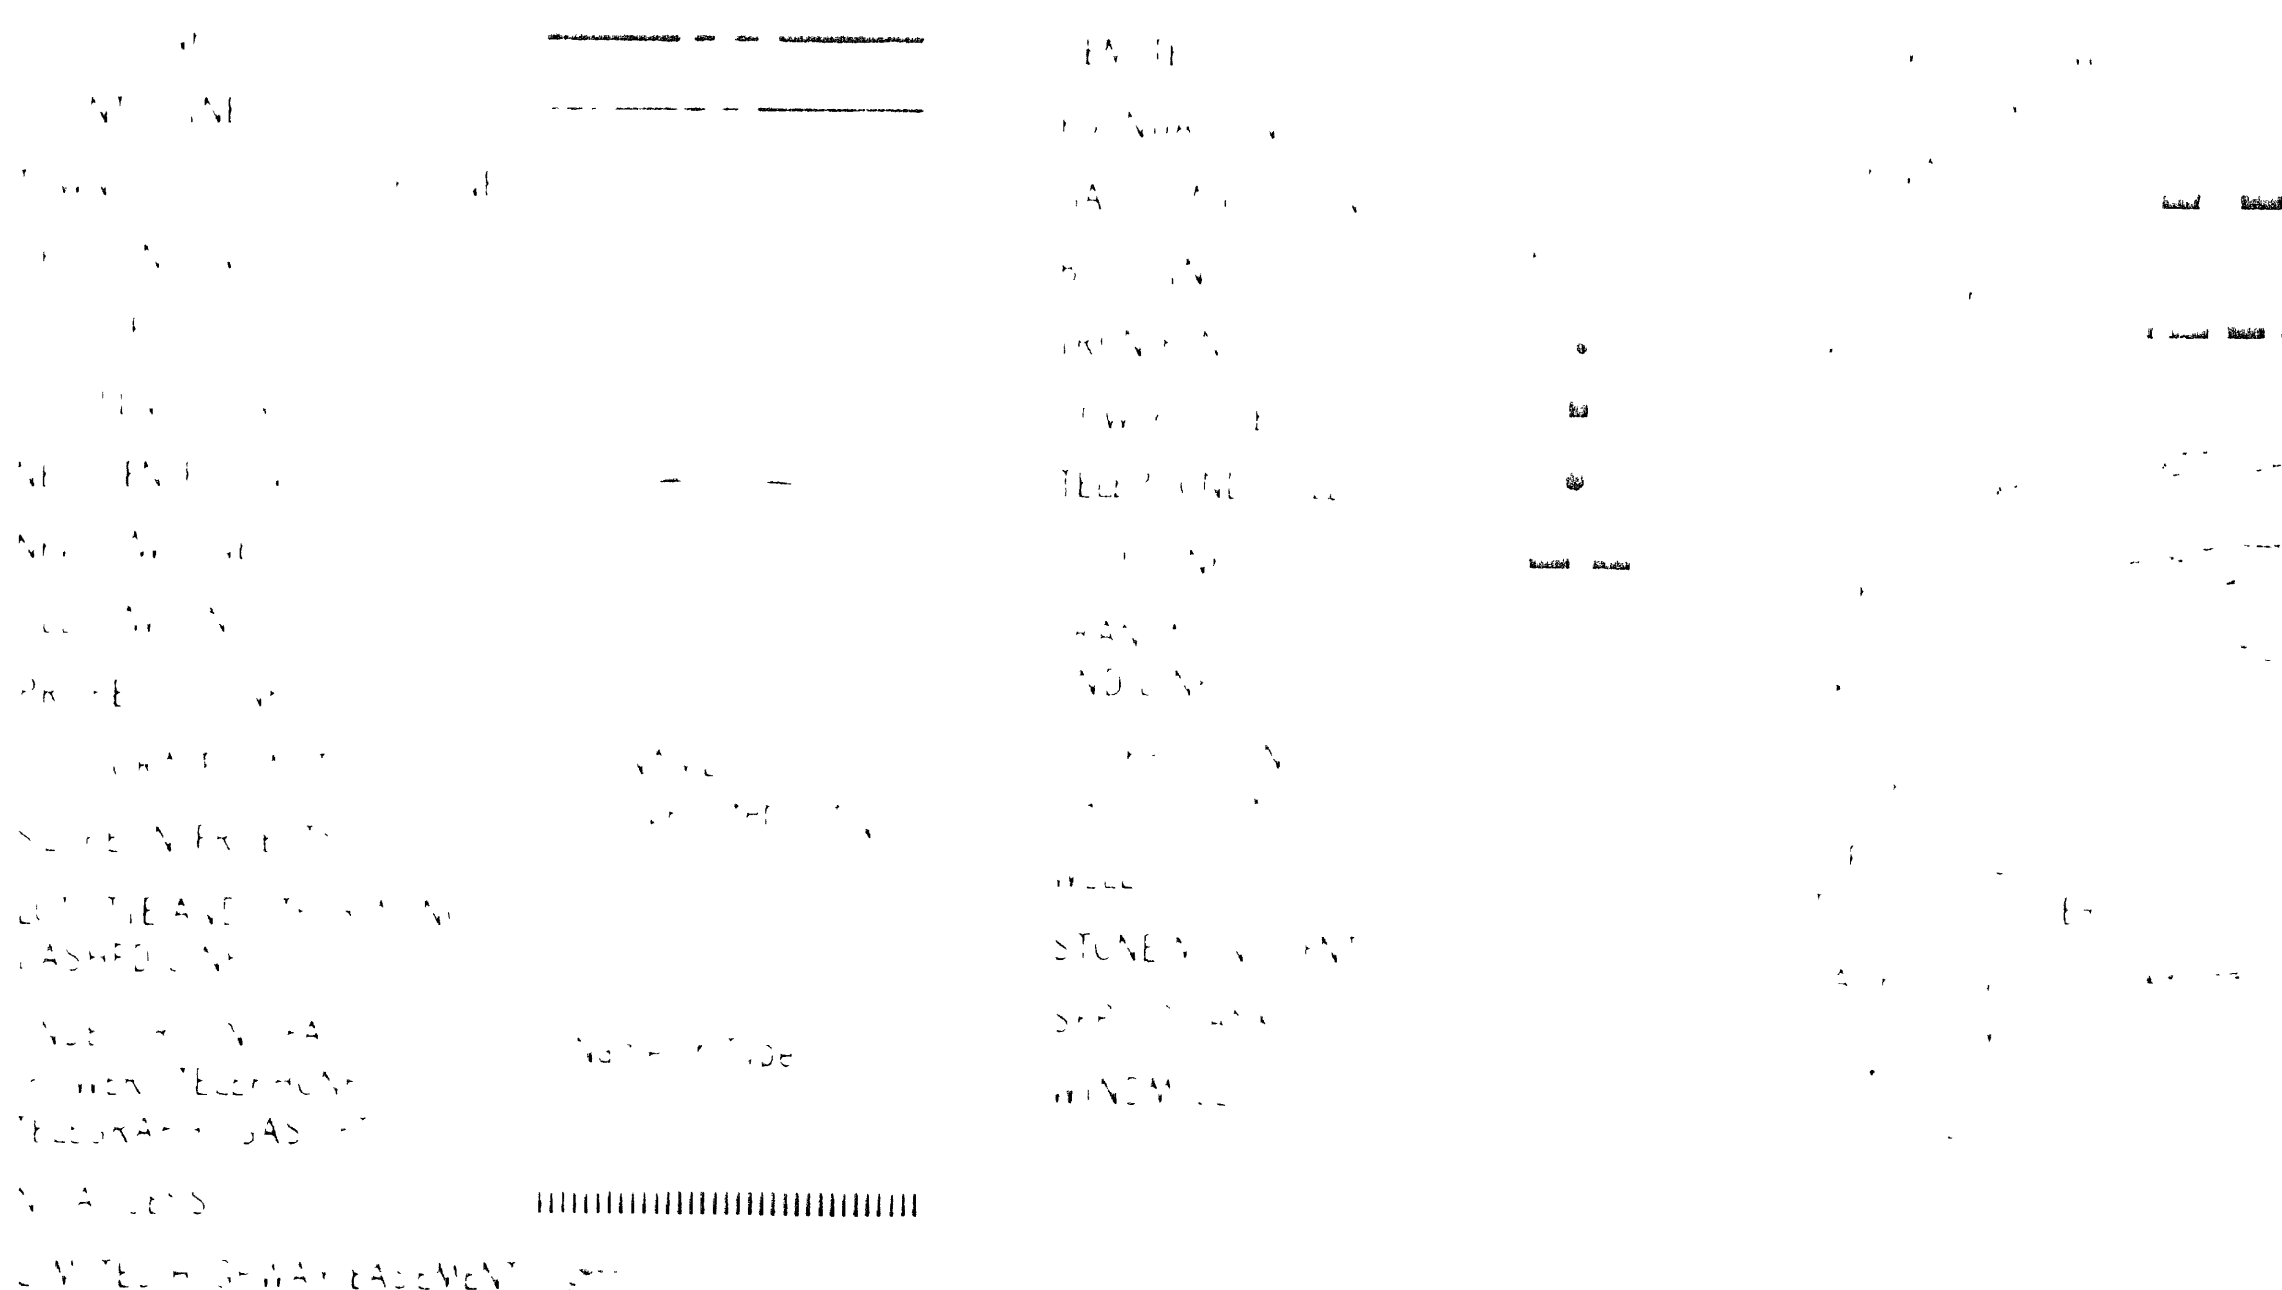

MAP #
DATE FILED JUN 19 2001
BY
DESCRIPTION FILED
ONEIDA CO SURVEYOR'S OFFICE

COUNTY AND HIGHWAY	ROUTE AND SECTION	CLASS AND AGREEMENT	B. P. R. REGION DIVISION	SHEET NUMBER	TOTAL SHEETS
43.6	706.0	11.7	4 WIS	4	

9449-1-21

SCHEDULE OF LANDS AND INTERESTS REQUIRED

PARCEL NUMBER	SHEET NUMBER	OWNER	INTERESTS REQUIRED	ACRES
2	4.1 & 4.2	FRITO LAY, INC.	FEE	2.01
3	4.2 - 4.3	BETTY MARY KUCZMARSKI	FEE	2.52
4	4.3	CHARLES BAKER	FEE	0.18
5	4.3	CONRAD KUCZMARSKI	FEE	0.35
6	4.4	DONALD JAMES BONACK	FEE	0.21
7	4.4 & 4.5	STARKS FARMS, INCORPORATED	L.H.E. & FEE	2.44
9	4.6 & 4.7	MILES A. LEAVITT	L.H.E. & FEE	3.25
10	4.7	JOHN D. RING	FEE	0.08
11	4.7	THOMAS P. CADDY	L.H.E. & FEE	2.27
12	4.7	DELORES BAILEY DRISCOLL	FEE	0.24
13	4.7	JEROME E. KUCZMARSKI	FEE	0.09
14	4.3 - 4.6	EMIL KUCZMARSKI JR.	L.H.E. & FEE	3.68
15	4.1 - 4.5	WISCONSIN PUBLIC SERVICE CORP.	RELEASE OF RIGHTS	
16	4.1 - 4.5	RHINELANDER TELEPHONE COMPANY	RELEASE OF RIGHTS	
17	4.7	LAURA E. JEWELL	L.H.E. & FEE	0.19

STATE HIGHWAY COMMISSION OF WISCONSIN

PLAT OF RIGHT OF WAY REQUIRED

PROJECT S 0706(7)


RHINELANDER - GAGEN

C.T.H. "C"


ONEIDA COUNTY

SCALE

LENGTH 3.220 MILES

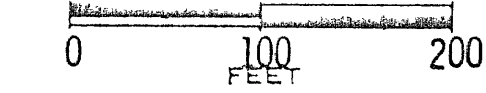

DATED MAY 24, 1968

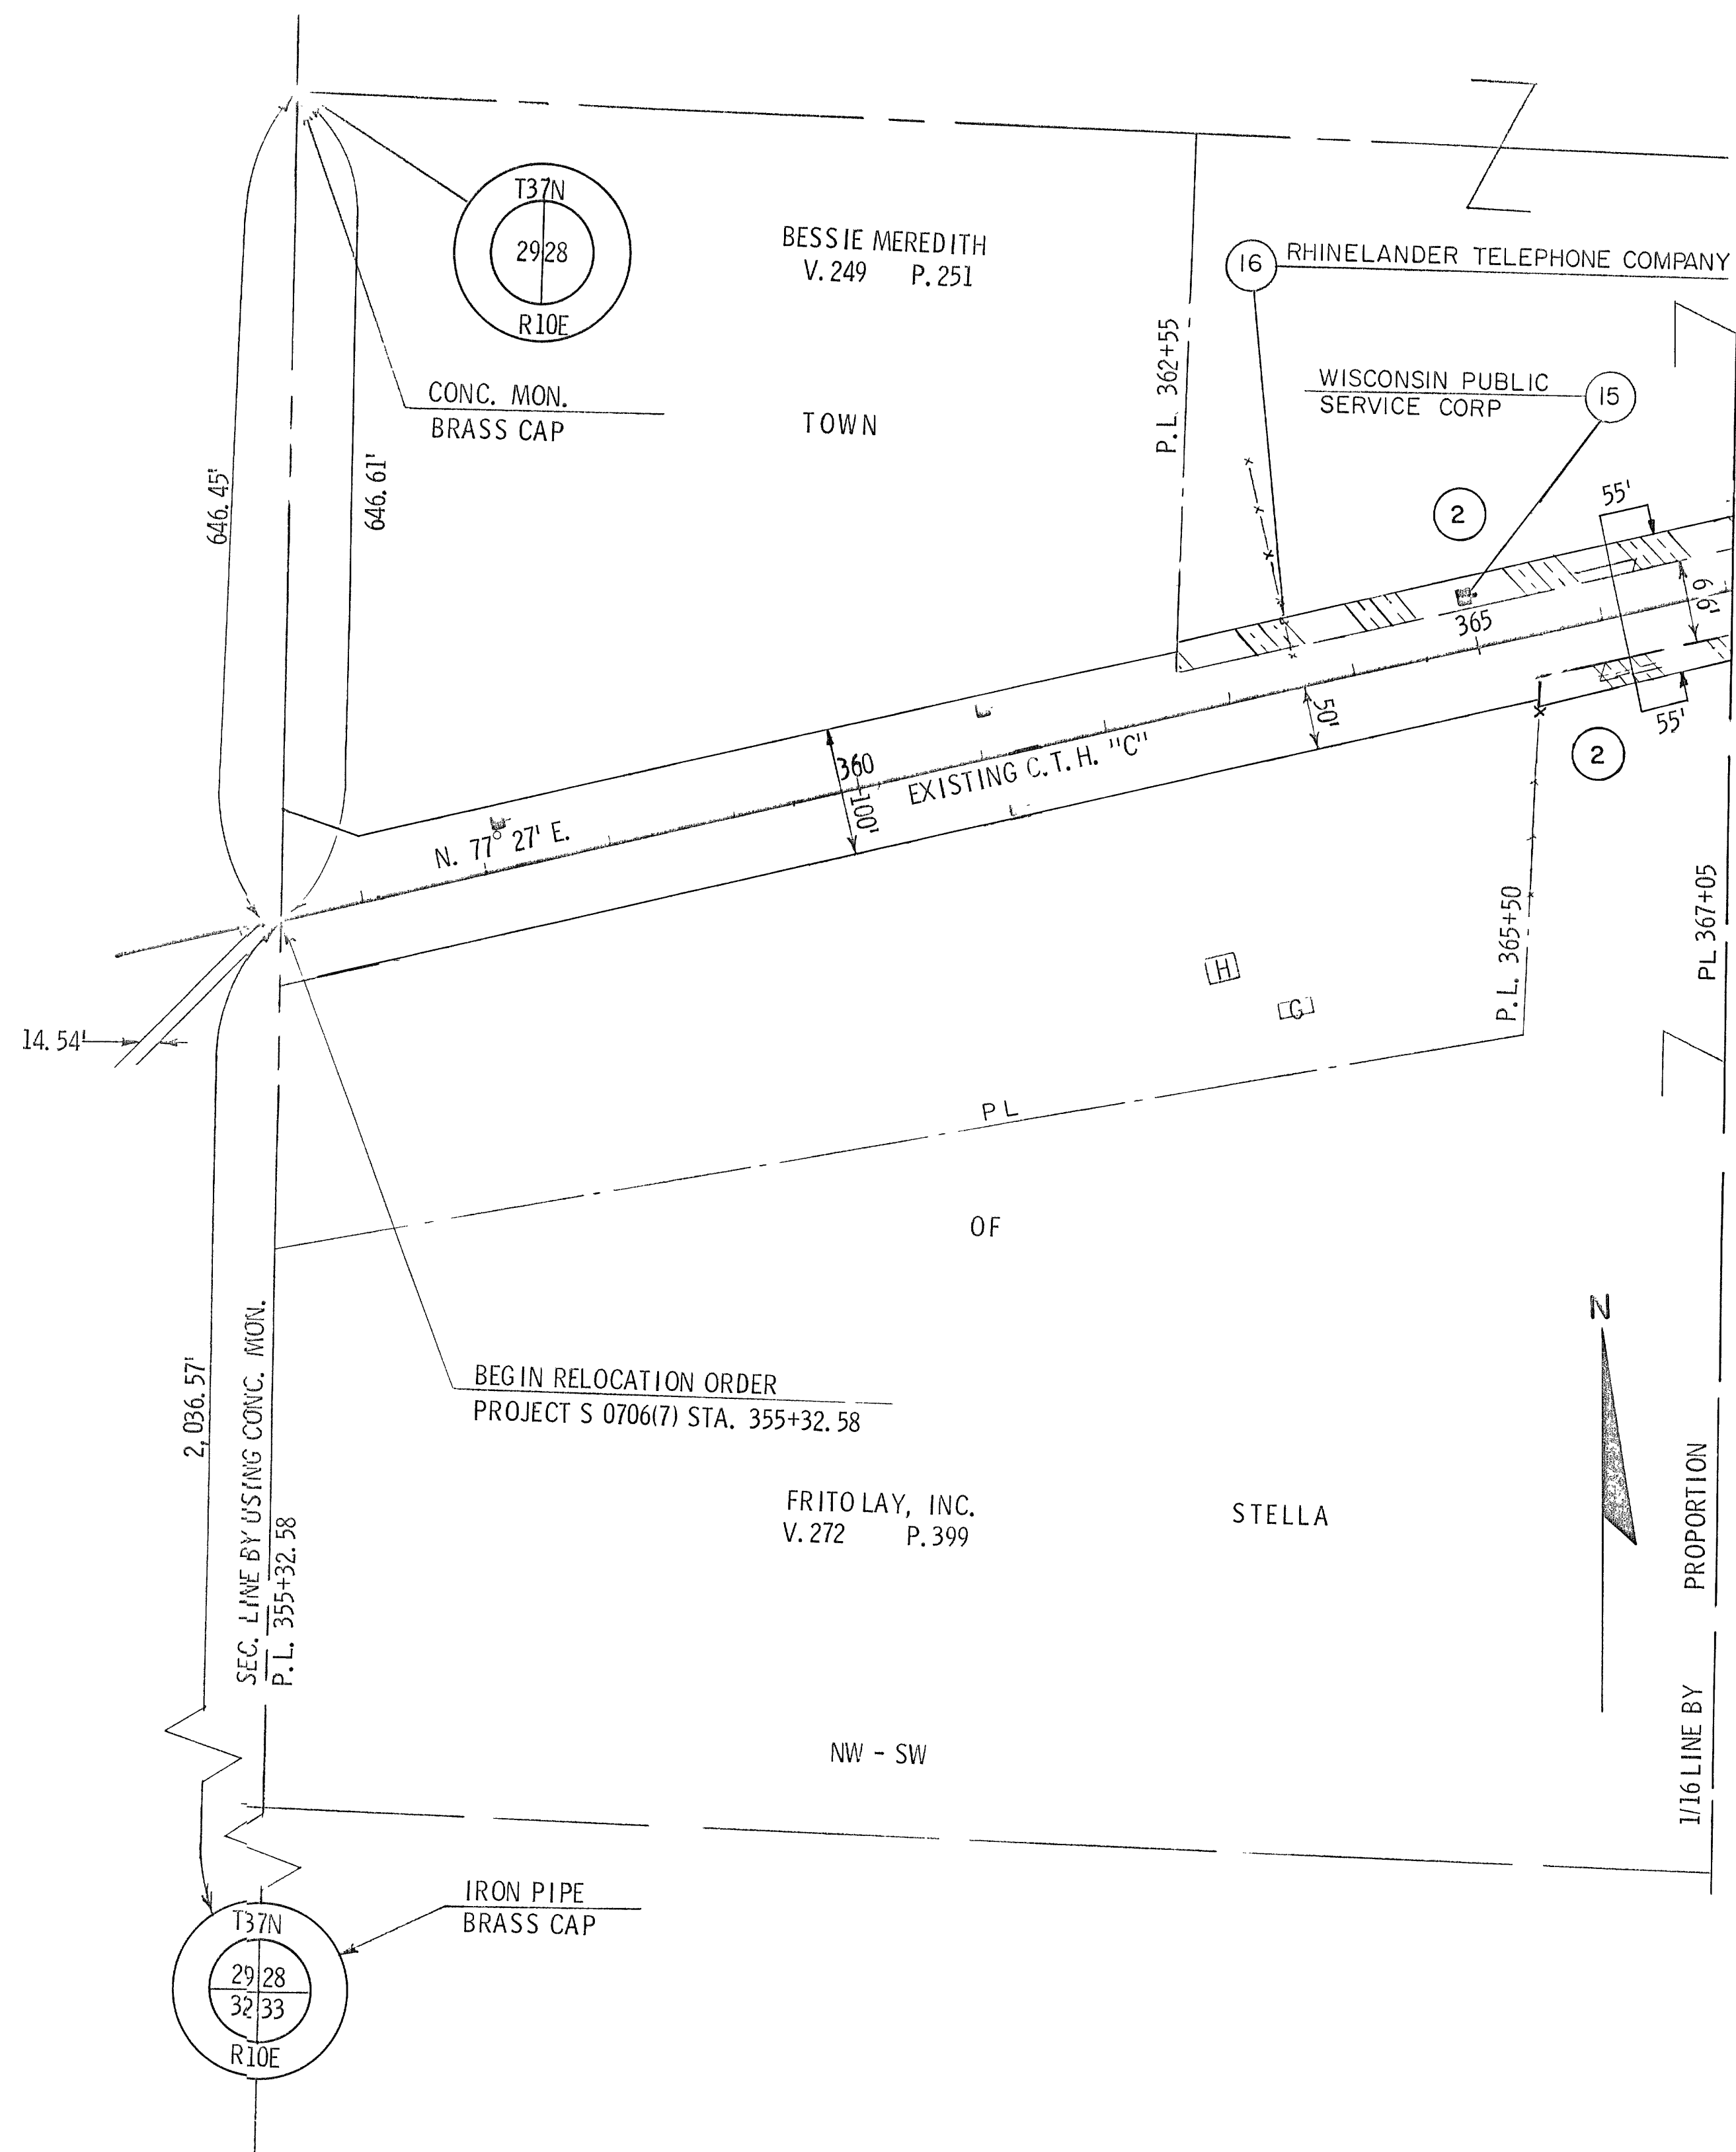

NOTE:
 BEARINGS SHOWN ON THIS PLAT
 ARE THE TRUE BEARINGS OF EACH
 TANGENT TO THE NEAREST MINUTE.

AND SECTION	ROUTE AND SECTION	CLASS AND AGREEMENT		B P R REGION DIVISION	SHEET NUMBER	TOTAL SHEETS
43.6	706.0		11.7	4 WIS	4.1	
CONC. PROJECT						
9449-1-21						


STATE HIGHWAY COMMISSION OF WISCONSIN	
PLAT OF RIGHT OF WAY REQUIRED	
PROJECT S 0706(7)	
11-29-71 2-3-72 5-16-72	NC
SCALE	
0 100 200	
DATED MAY 24, 1968	

RIGHT OF WAY

STA. 355+32.58 - STA. 367+05

AR 301

SHEET AND HIGHWAY	ROUTE AND LOCATION	CLASS AND AGREEMENT		B.P.R. REGION DIVISION	SHEET NUMBER	TOTAL SHEETS
		DATE	FILE			
43.6	706.0		11.7	4 WIS	44	
CONS. PROJECT						
9449-1-21						

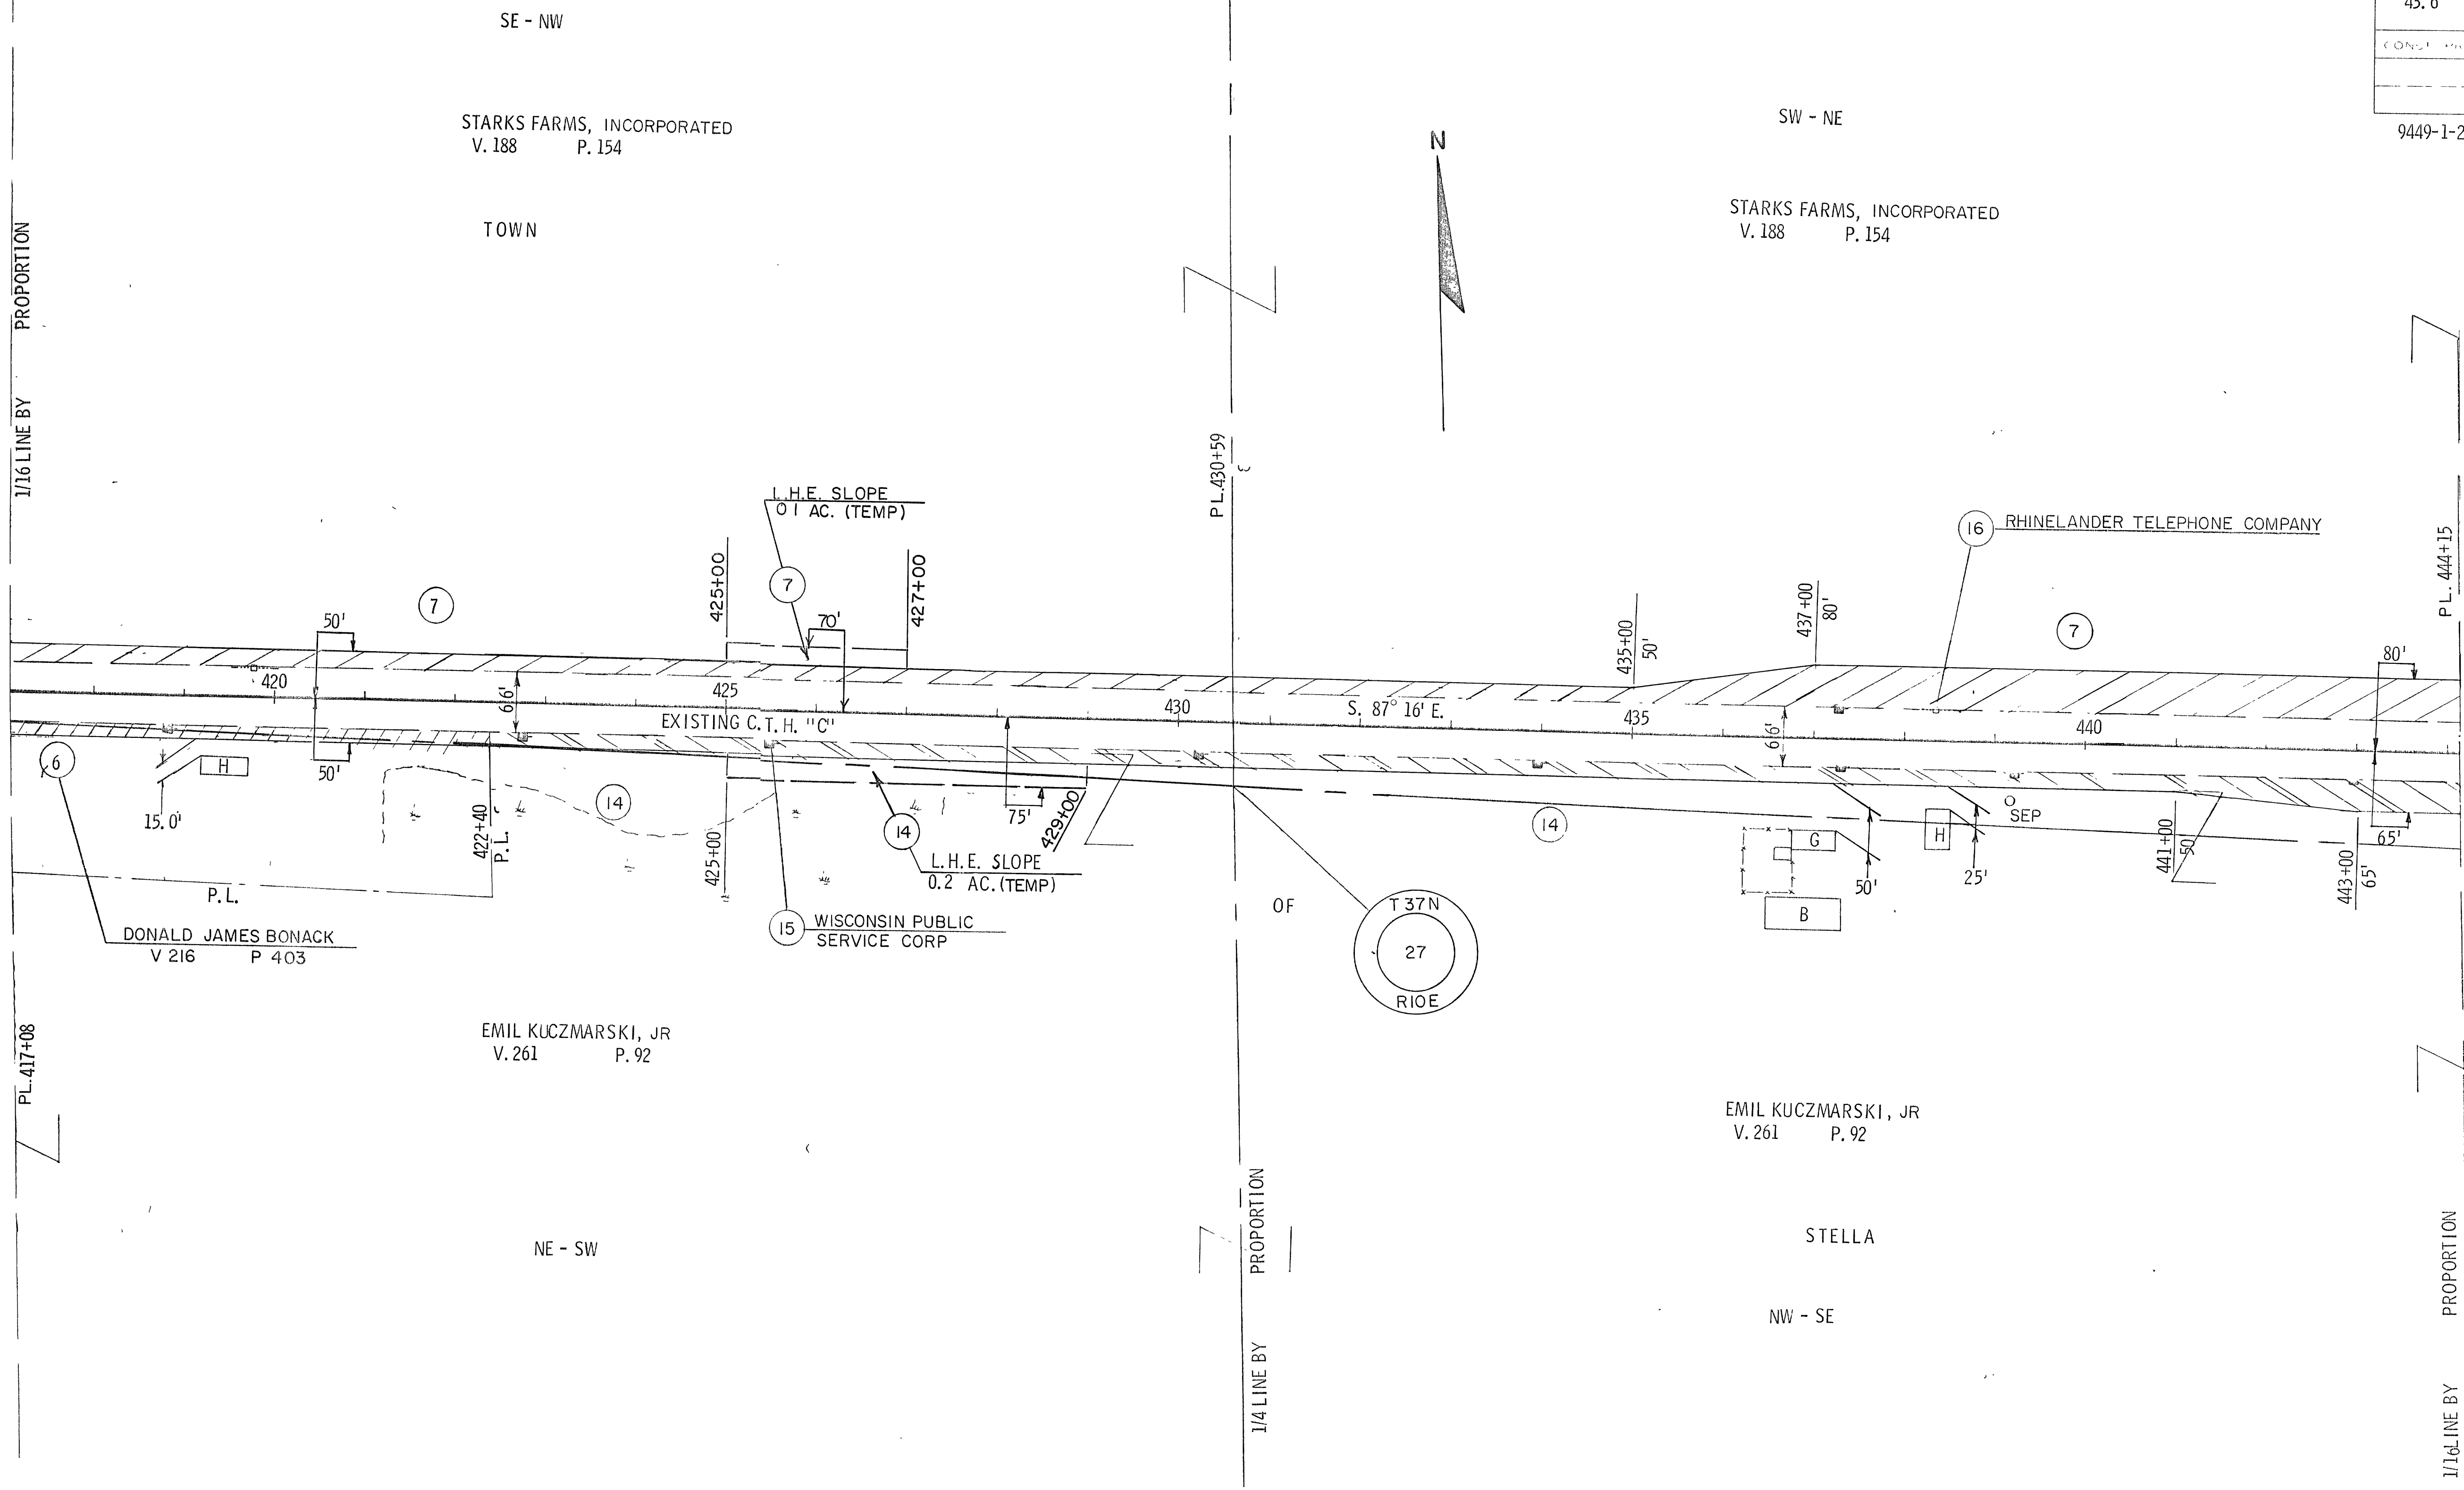

NOTE:
BEARINGS SHOWN ON THIS PLAT
ARE THE TRUE BEARINGS OF EACH
TANGENT TO THE NEAREST MINUTE.

STATE HIGHWAY COMMISSION OF WISCONSIN	
PLAT OF RIGHT OF WAY REQUIRED	
PROJECT S 0706(7)	
11-29-71 NC	
2-3-72 NC	
5-16-72 NC	


SCALE
0 100 200
RIGHT OF WAY

DATED MAY 24, 1968
STA. 417+08 - STA. 444+15

AR 301

STATE AND DISTRICT	ROUTE AND SECTION	DEEDS AND AGREEMENT	B.P.R. REGION DIVISION	SHEET NUMBER	TOTAL SHEETS
43.6	706.0		11.7	4	4.5
WIS					

9449-1-21

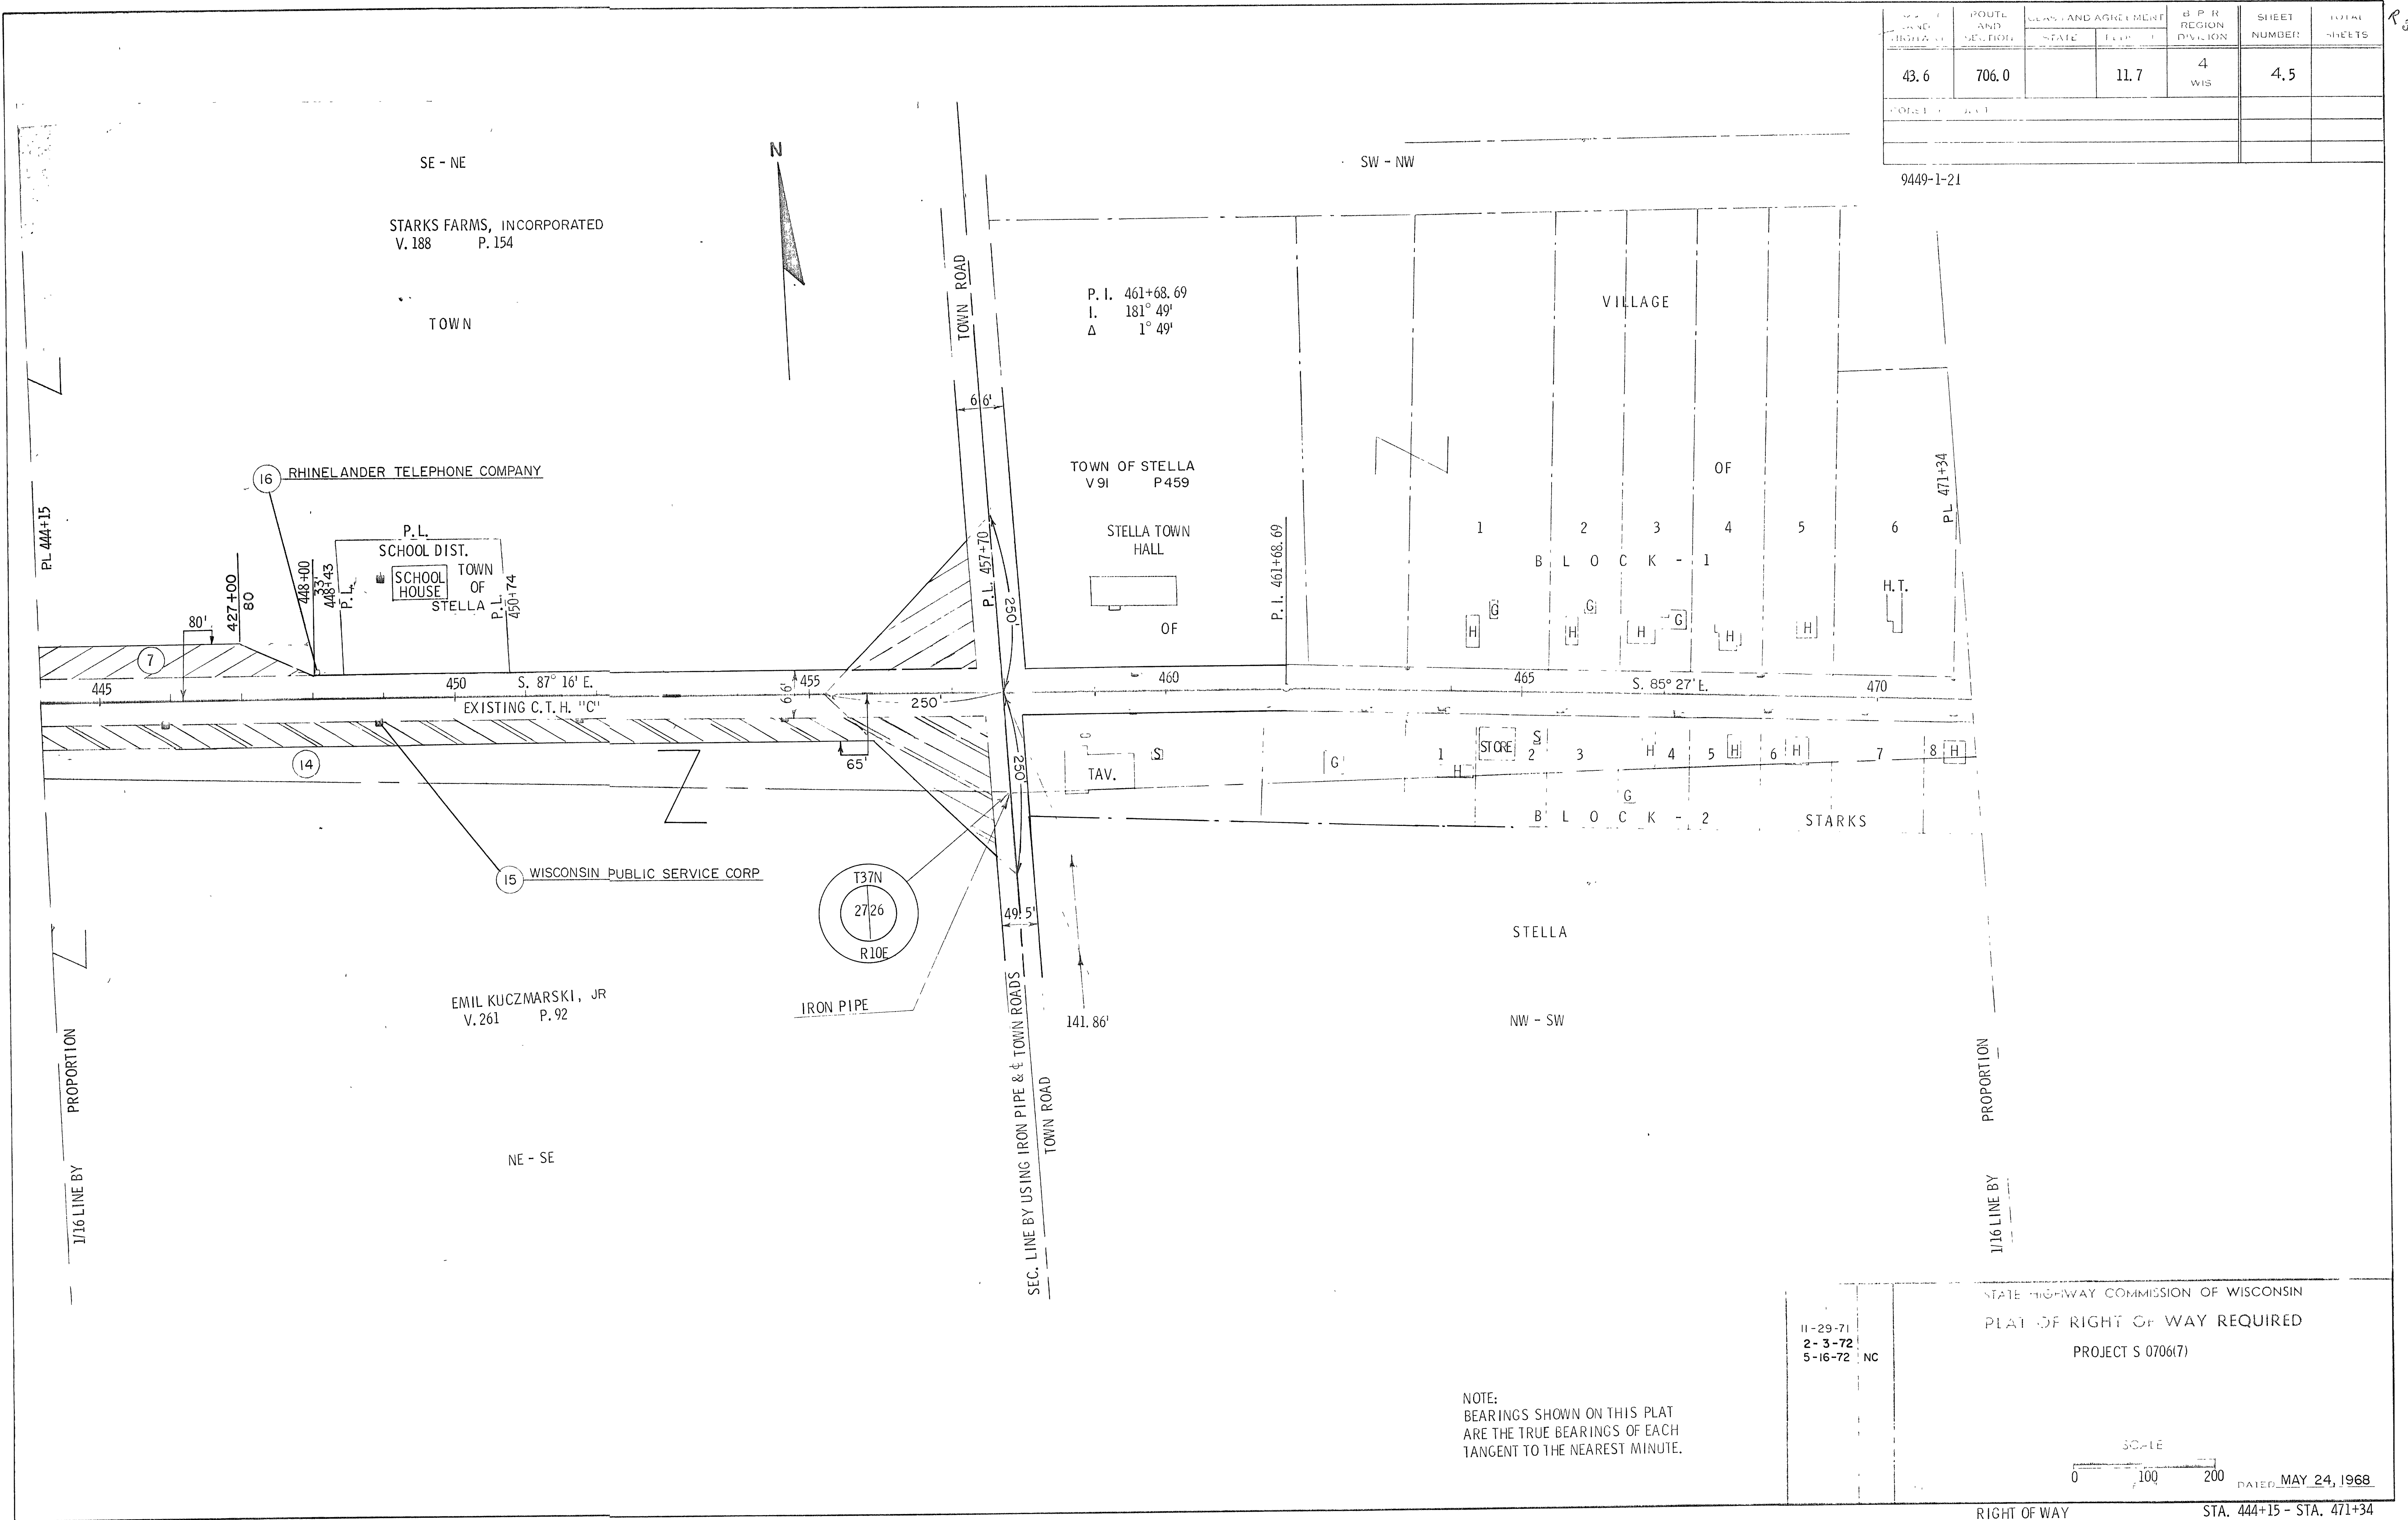

STATE HIGHWAY COMMISSION OF WISCONSIN

PLAT OF RIGHT OF WAY REQUIRED

PROJECT S 0706(7)

11-29-71
2-3-72
5-16-72 NC

SCALE
0 100 200


DATED MAY 24, 1968

RIGHT OF WAY

STA. 444+15 - STA. 471+34

LOCAL AND HIGHWAY	ROUTE AND SECTION	CLASS AND AGREEMENT		B P R REGION DIVISION	SHEET NUMBER	TOTAL SHEETS
		STATE	FEDERAL			
43.6	706.0		11.7	4 WIS	4.6	
CONESTOGA PROJECT						

9449-1-21

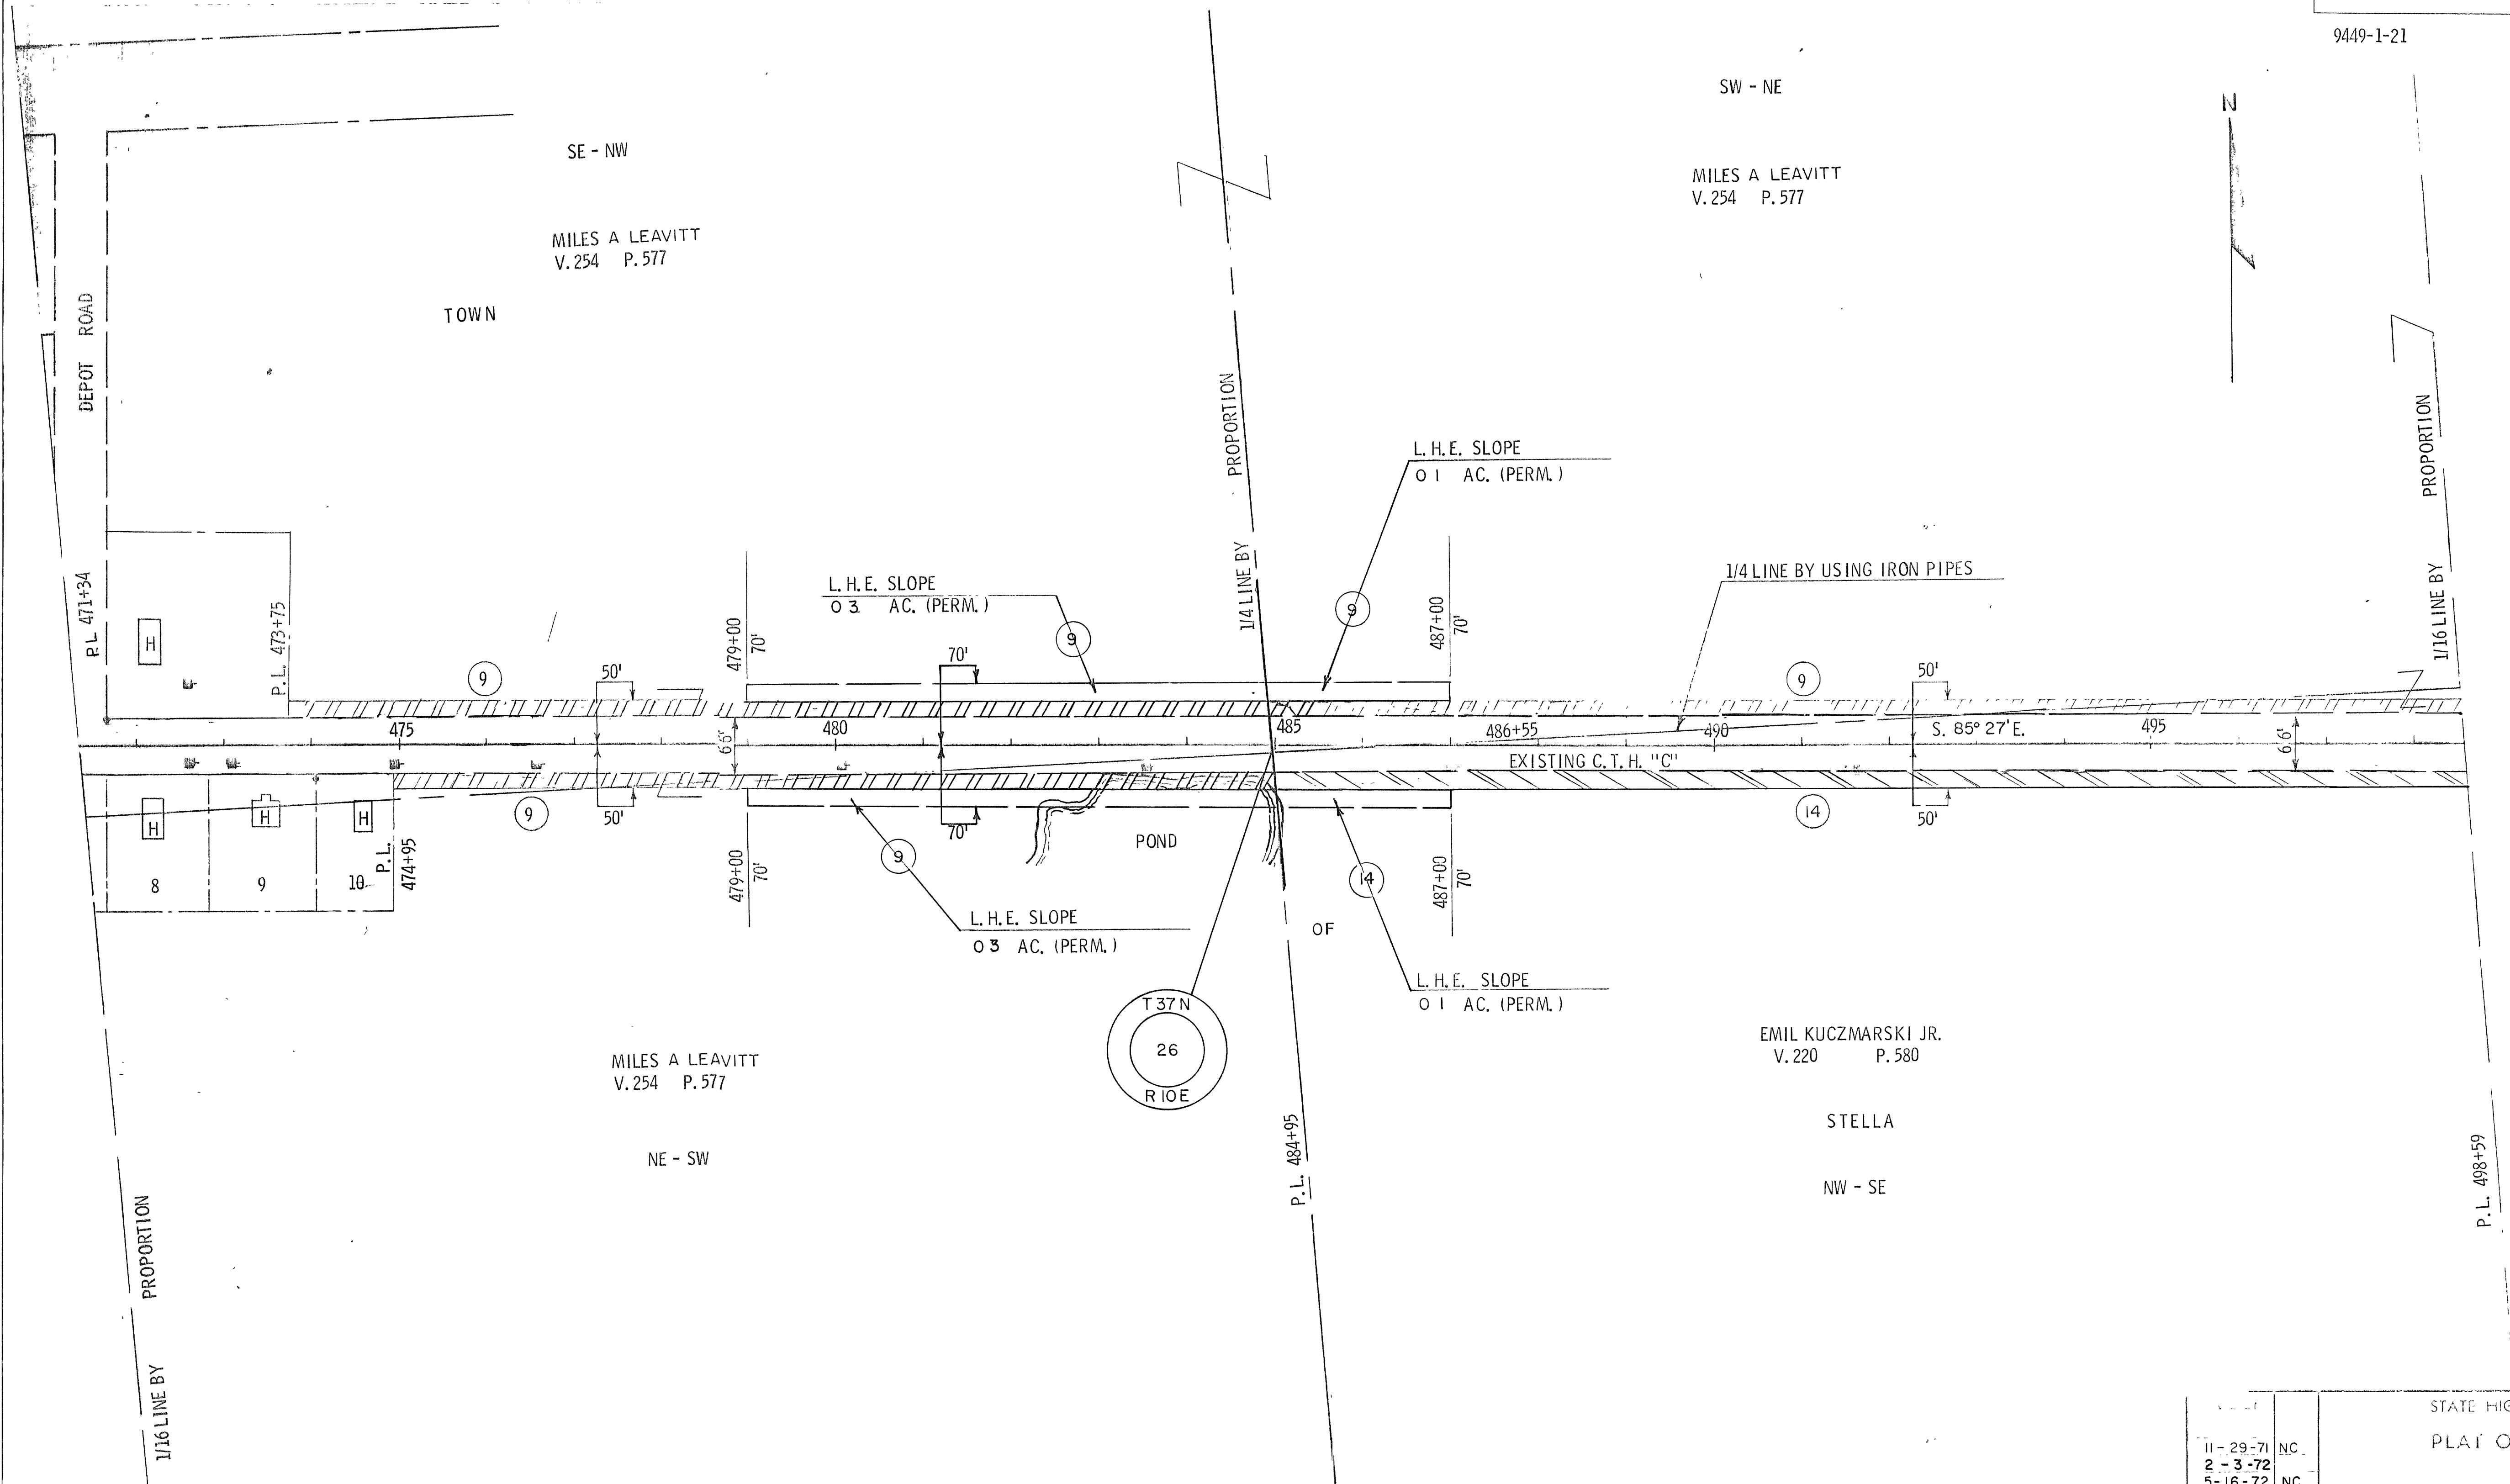


NOTE:
BEARINGS SHOWN ON THIS PLAT
ARE THE TRUE BEARINGS OF EACH
TANGENT TO THE NEAREST MINUTE.

STATE HIGHWAY COMMISSION OF WISCONSIN	
PLAT OF RIGHT OF WAY REQUIRED	
PROJECT S 0706(7)	
11-29-71 NC	
2-3-72 NC	
5-16-72 NC	

SCALE
0 100 200 FEET
DATED MAY 24, 1968

RIGHT OF WAY STA. 471+34 - STA. 498+59

COUNTY AND HIGHWAY	ROUTE AND SECTION	CLASS AND AGREEMENT		B.P.R. REGION DIVISION	SHEET NUMBER	TOTAL SHEETS
		STATE	FEDERAL			
43.6	706.0		11.7	4 WIS	4.7	
CONTRACT PROJECT						
9449-1-21						

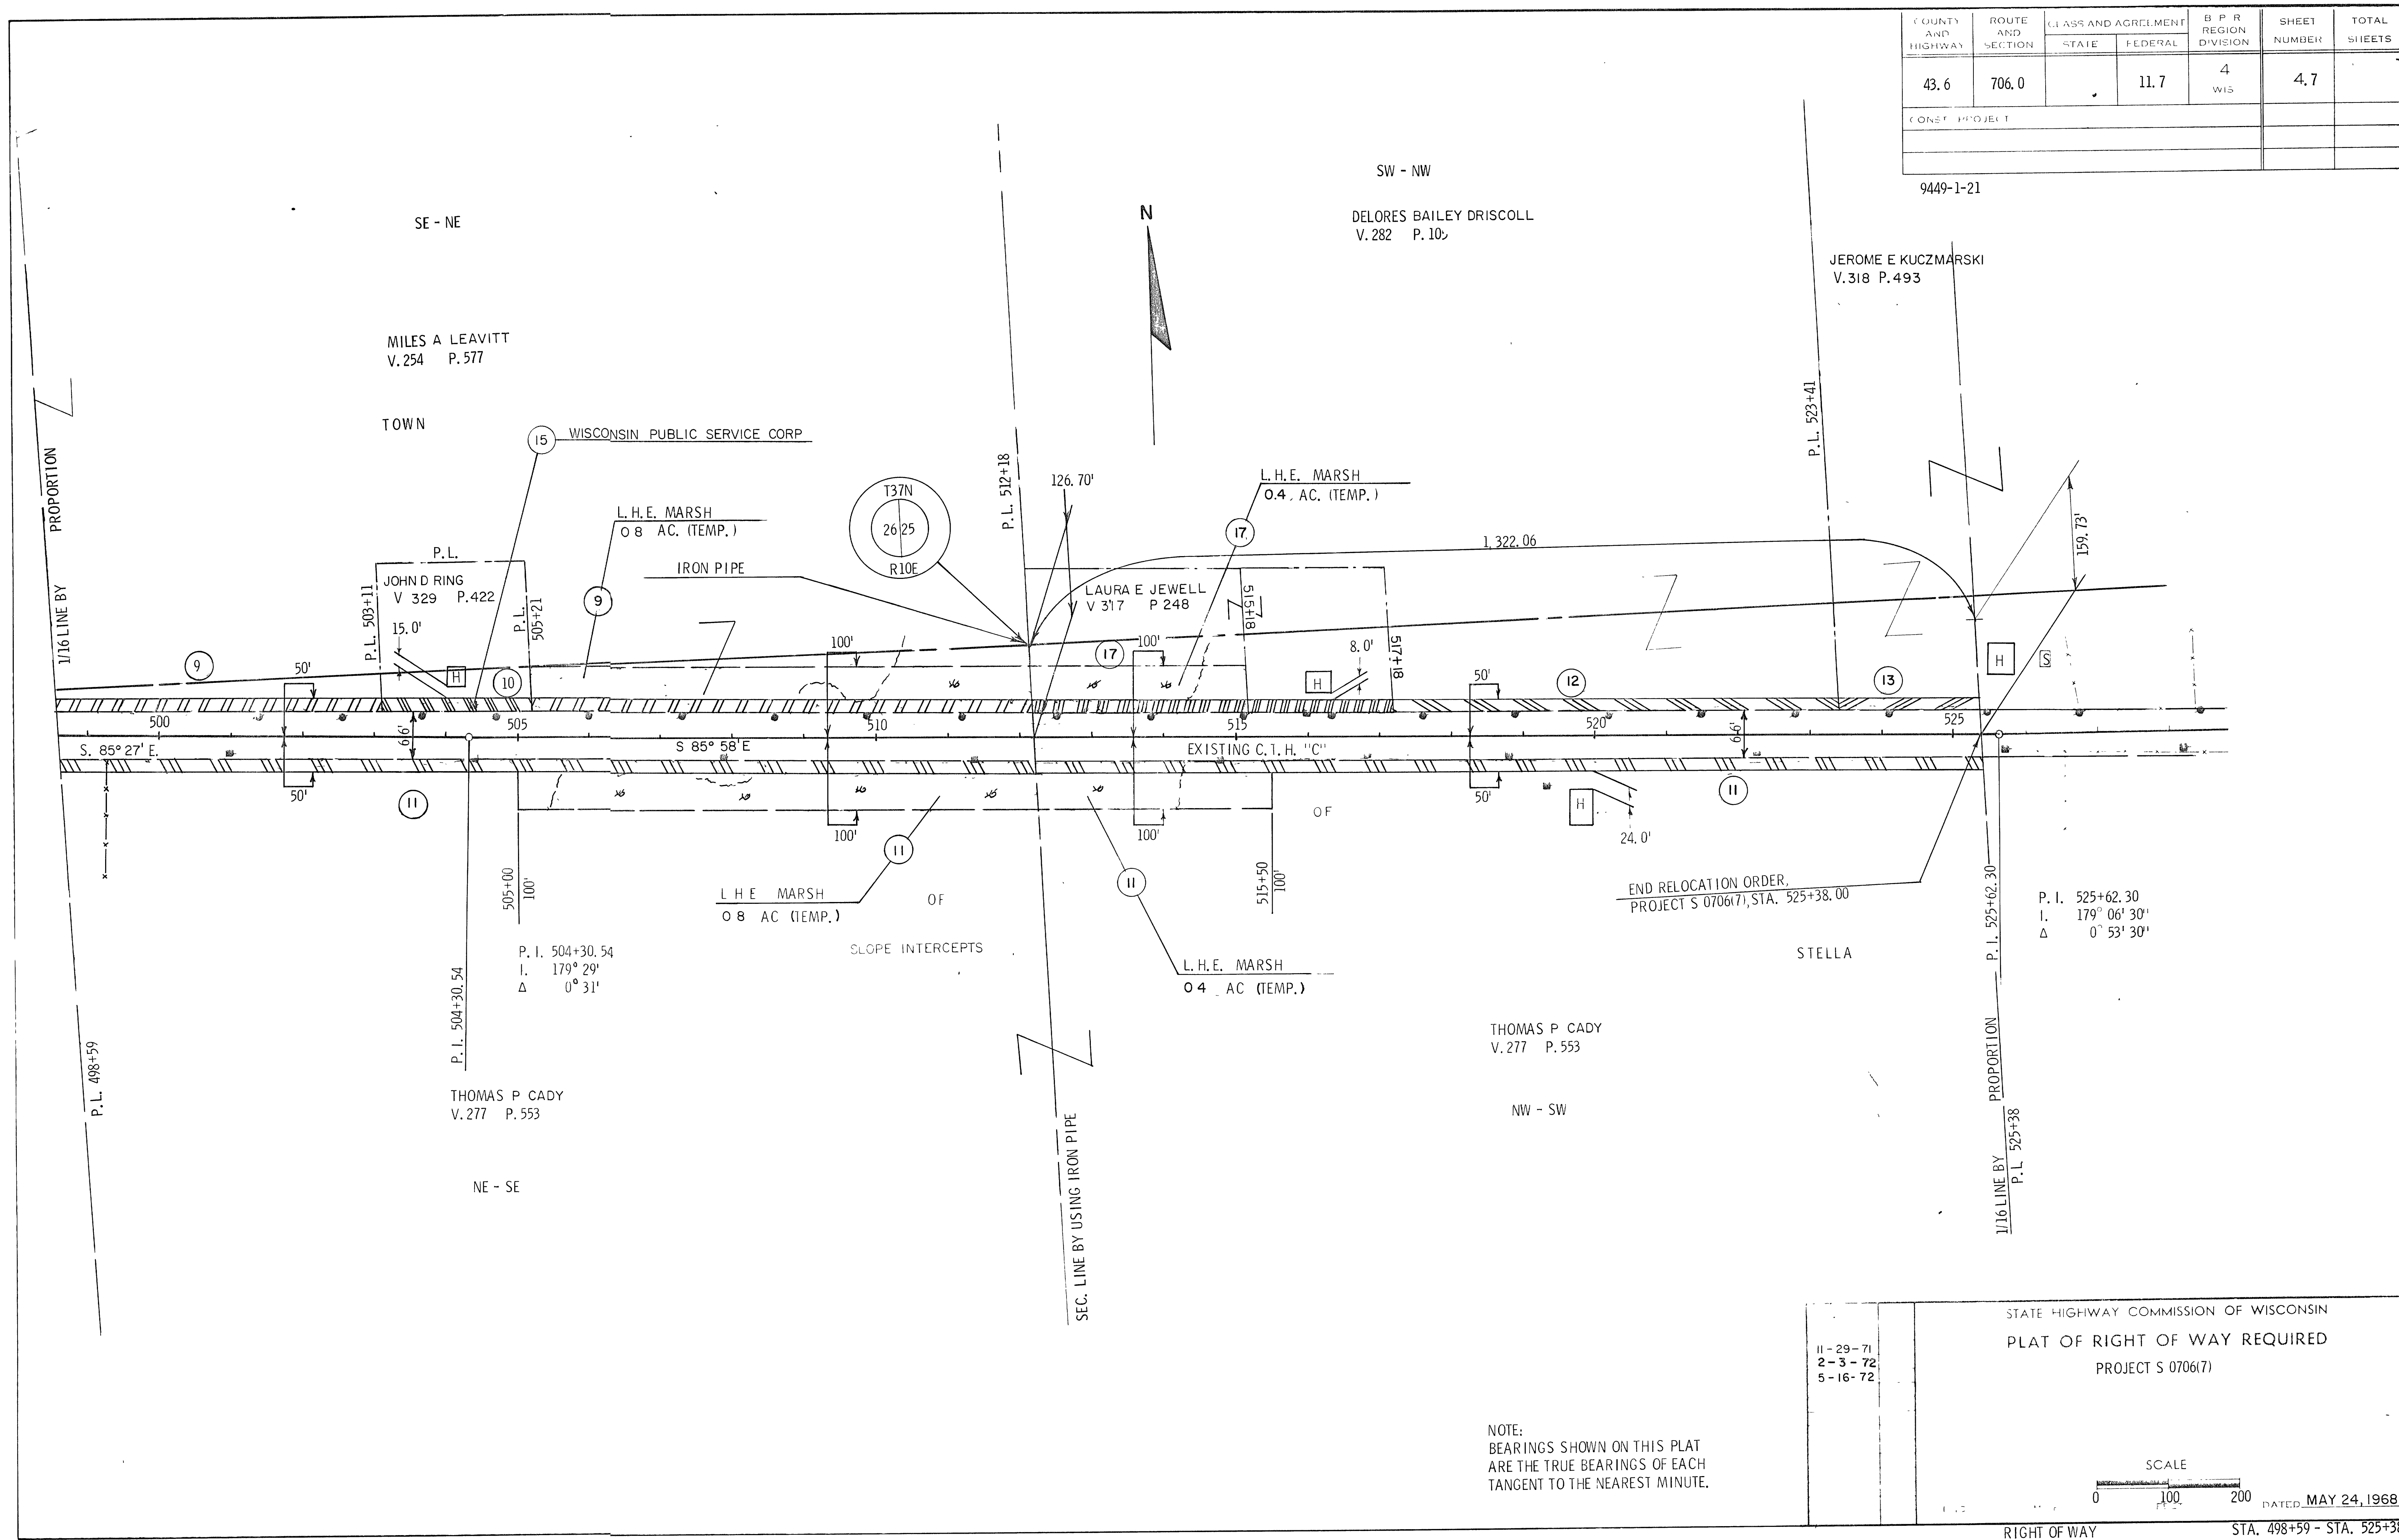

11-29-71
2-3-72
5-16-72

STATE HIGHWAY COMMISSION OF WISCONSIN

PLAT OF RIGHT OF WAY REQUIRED

PROJECT S 0706(7)

SCALE

0 100 200

DATED MAY 24, 1968

RIGHT OF WAY

STA. 498+59 - STA. 525+38