

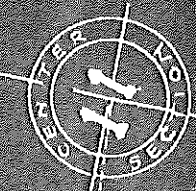


MAP #	R3022	✓
DATE FILED:	1-22-2021	
BY:	HP	Map 1 of 4
DESCRIPTION FILED:		
ONEIDA CO. SURVEYOR'S OFFICE		

*NOTE -
This sketch to supplement original
Plat of Right of Way, Sheet No 3 of
Plans for Job No. 7752.*

WISCONSIN HIGHWAY COMMISSION
SKETCH SHOWING
ALIGNMENT AND WIDTHS
OF RIGHT OF WAY
AT
JUNCTION OF S.T.H. 70 & U.S.H.
IN SEC. 11, TOWN 39 N., RANGE
TOWN OF MINOCQUA - ONEIDA CO.
SCALE 1" = 100' JULY 9, 1927

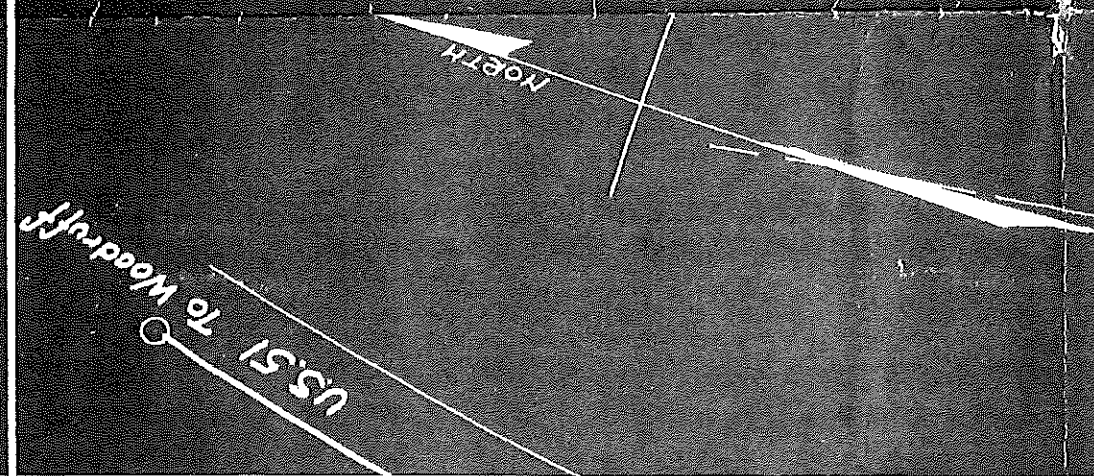

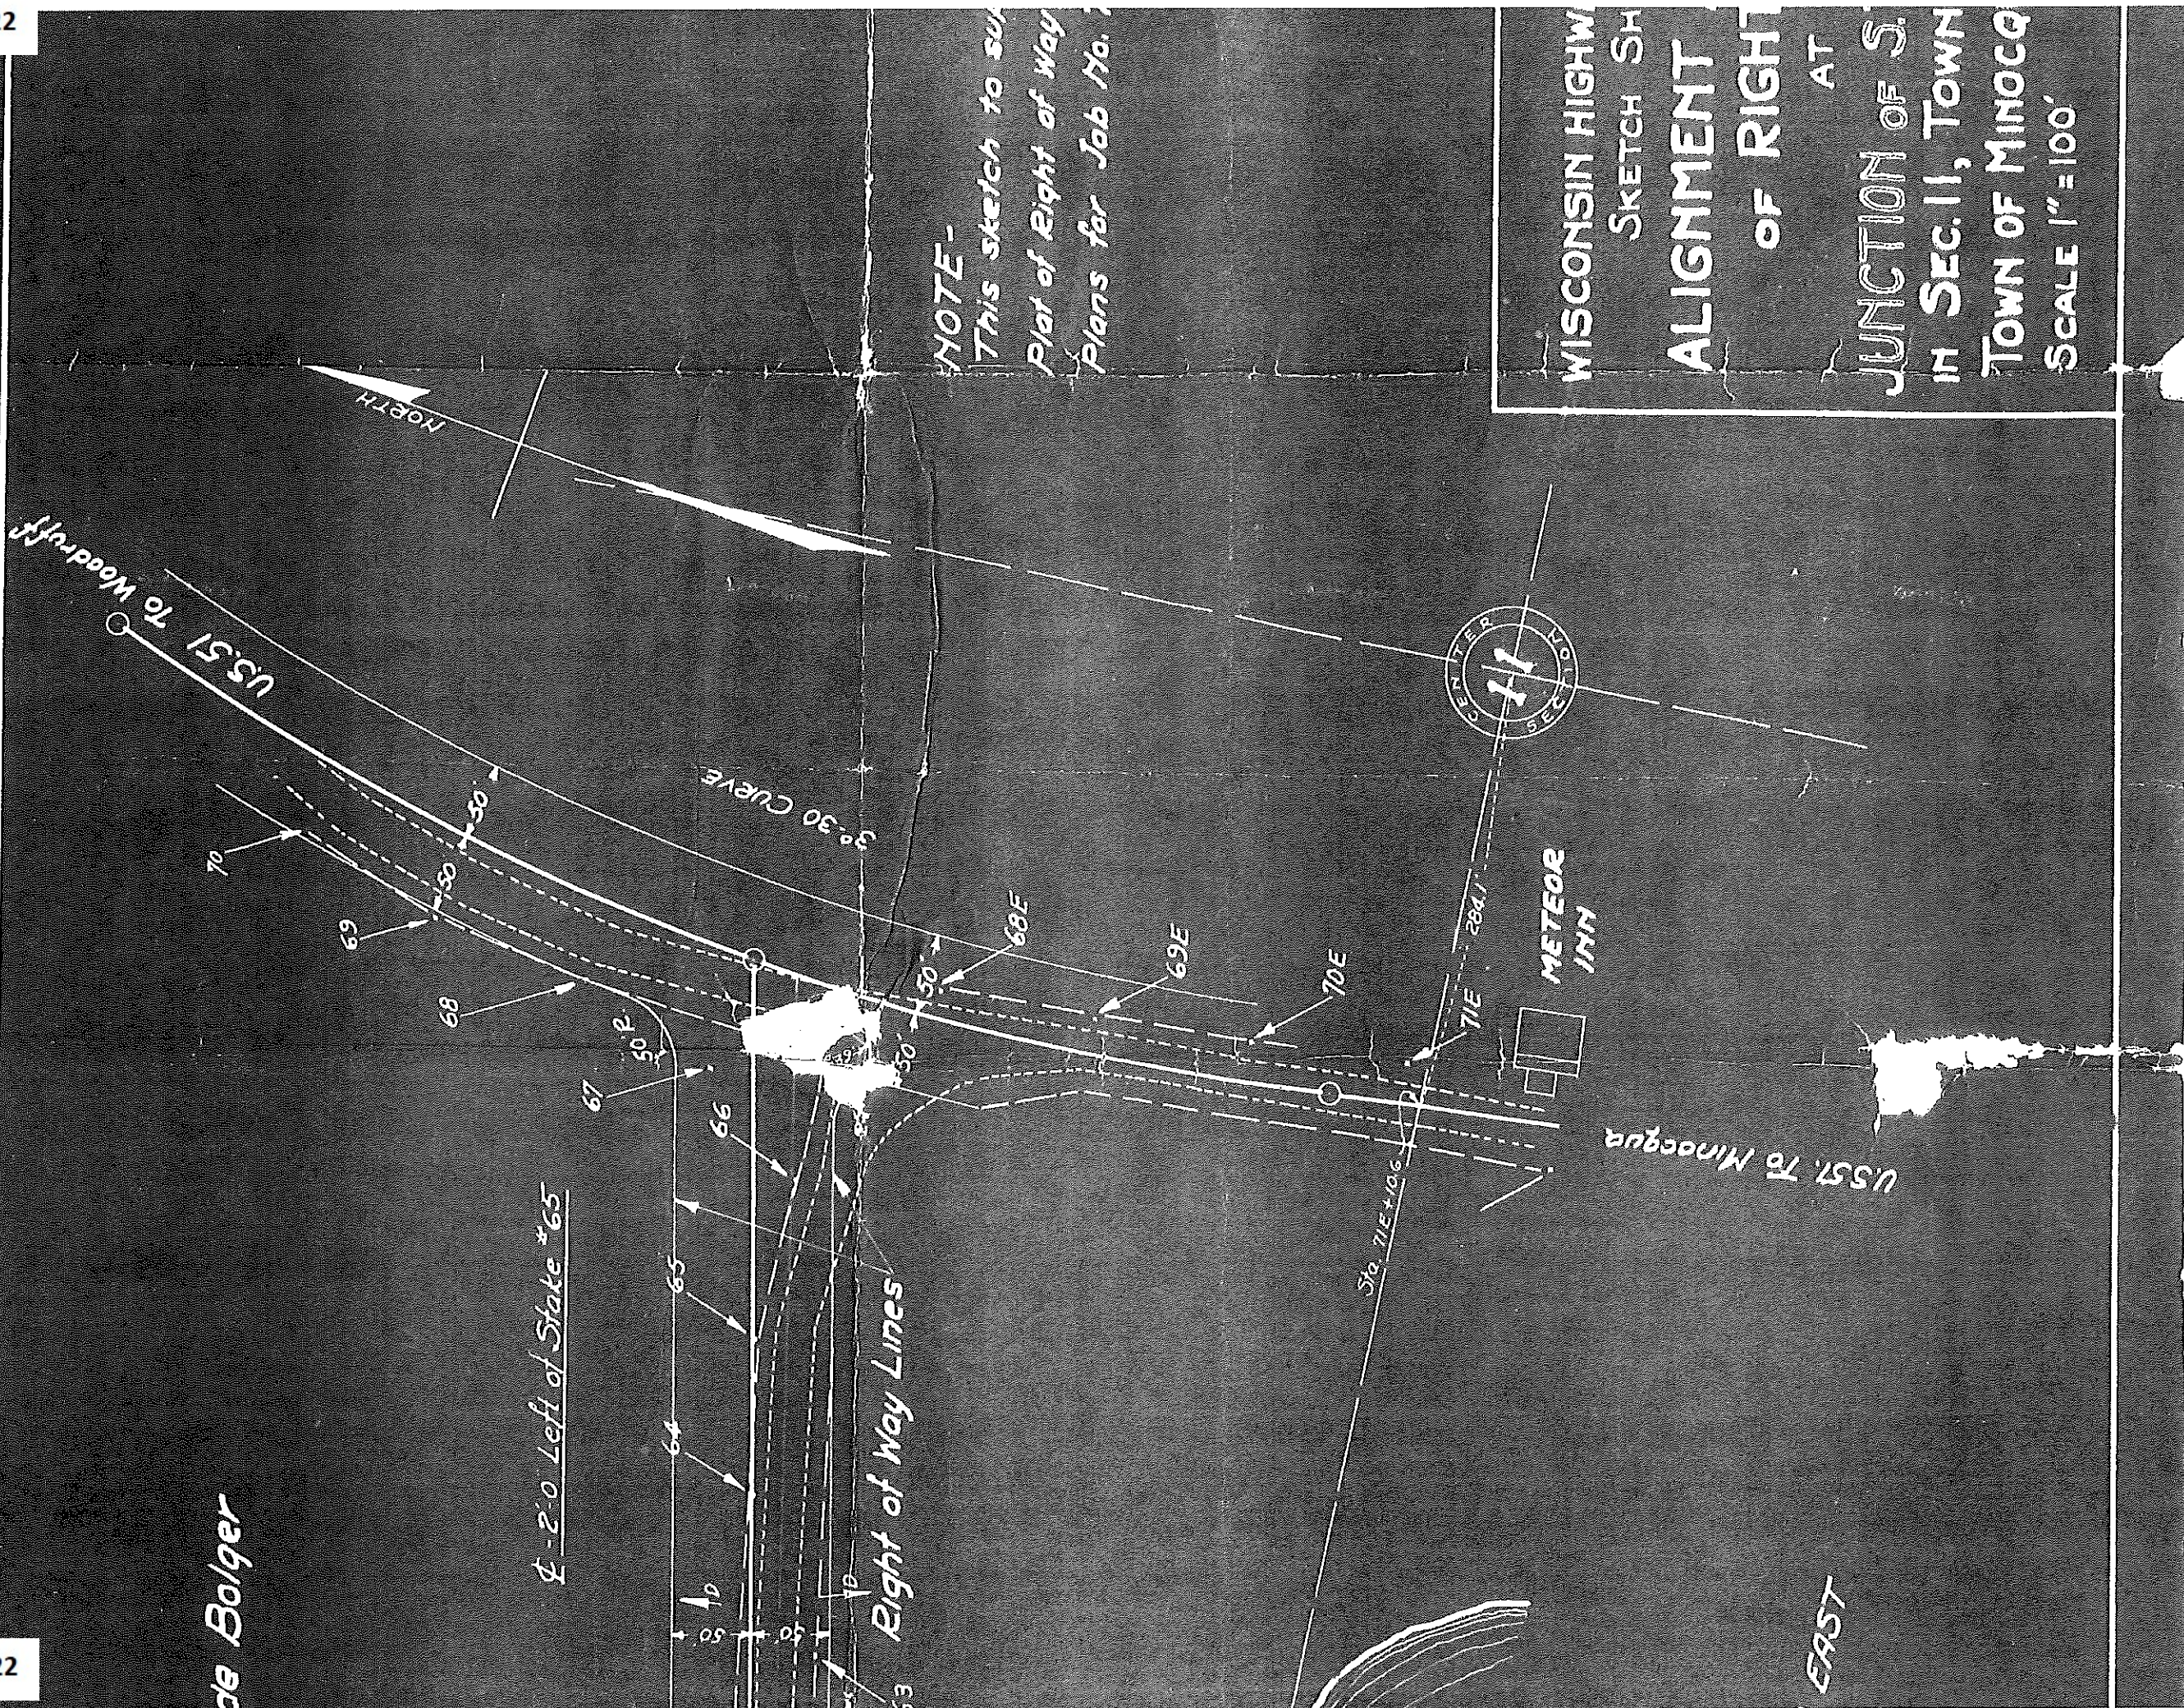

OWNER - Miss Gertrude Bolger

LOT 2

CULTIVATED

2'-2'0" Left of Sta

62+00

60+50

57

Transit Line

Sta 53+00

$P1 = 36+32$
 14° CURVE

Right of Way Line

60

59

58

56

55

54

53

64

63

62

61

CULTIVATED

MINOCQUA
LAKE

2' Corner

RANGE 6 EAST

