


FED. ROAD DIST. NO.	STATE	FED. AID PROJ. NO.	SHEET NO.	TOTAL SHEETS
4	WIS	380E(2)	5	

DIVISION JOB NO. 7176

THREE LAKES

ANDERSON ST

GOV. LOT 4

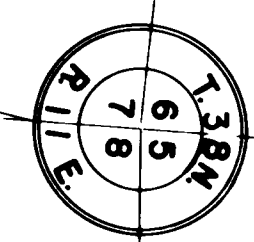

PLAT OF RIGHT OF WAY REQUIRED

DIVISION JOB NO. 7176


HILES JCT. - THREE LAKES ROAD

U. S. H. NO. 45 ONEIDA COUNTY

SCALE



DS 7176/FAP 380e(2)

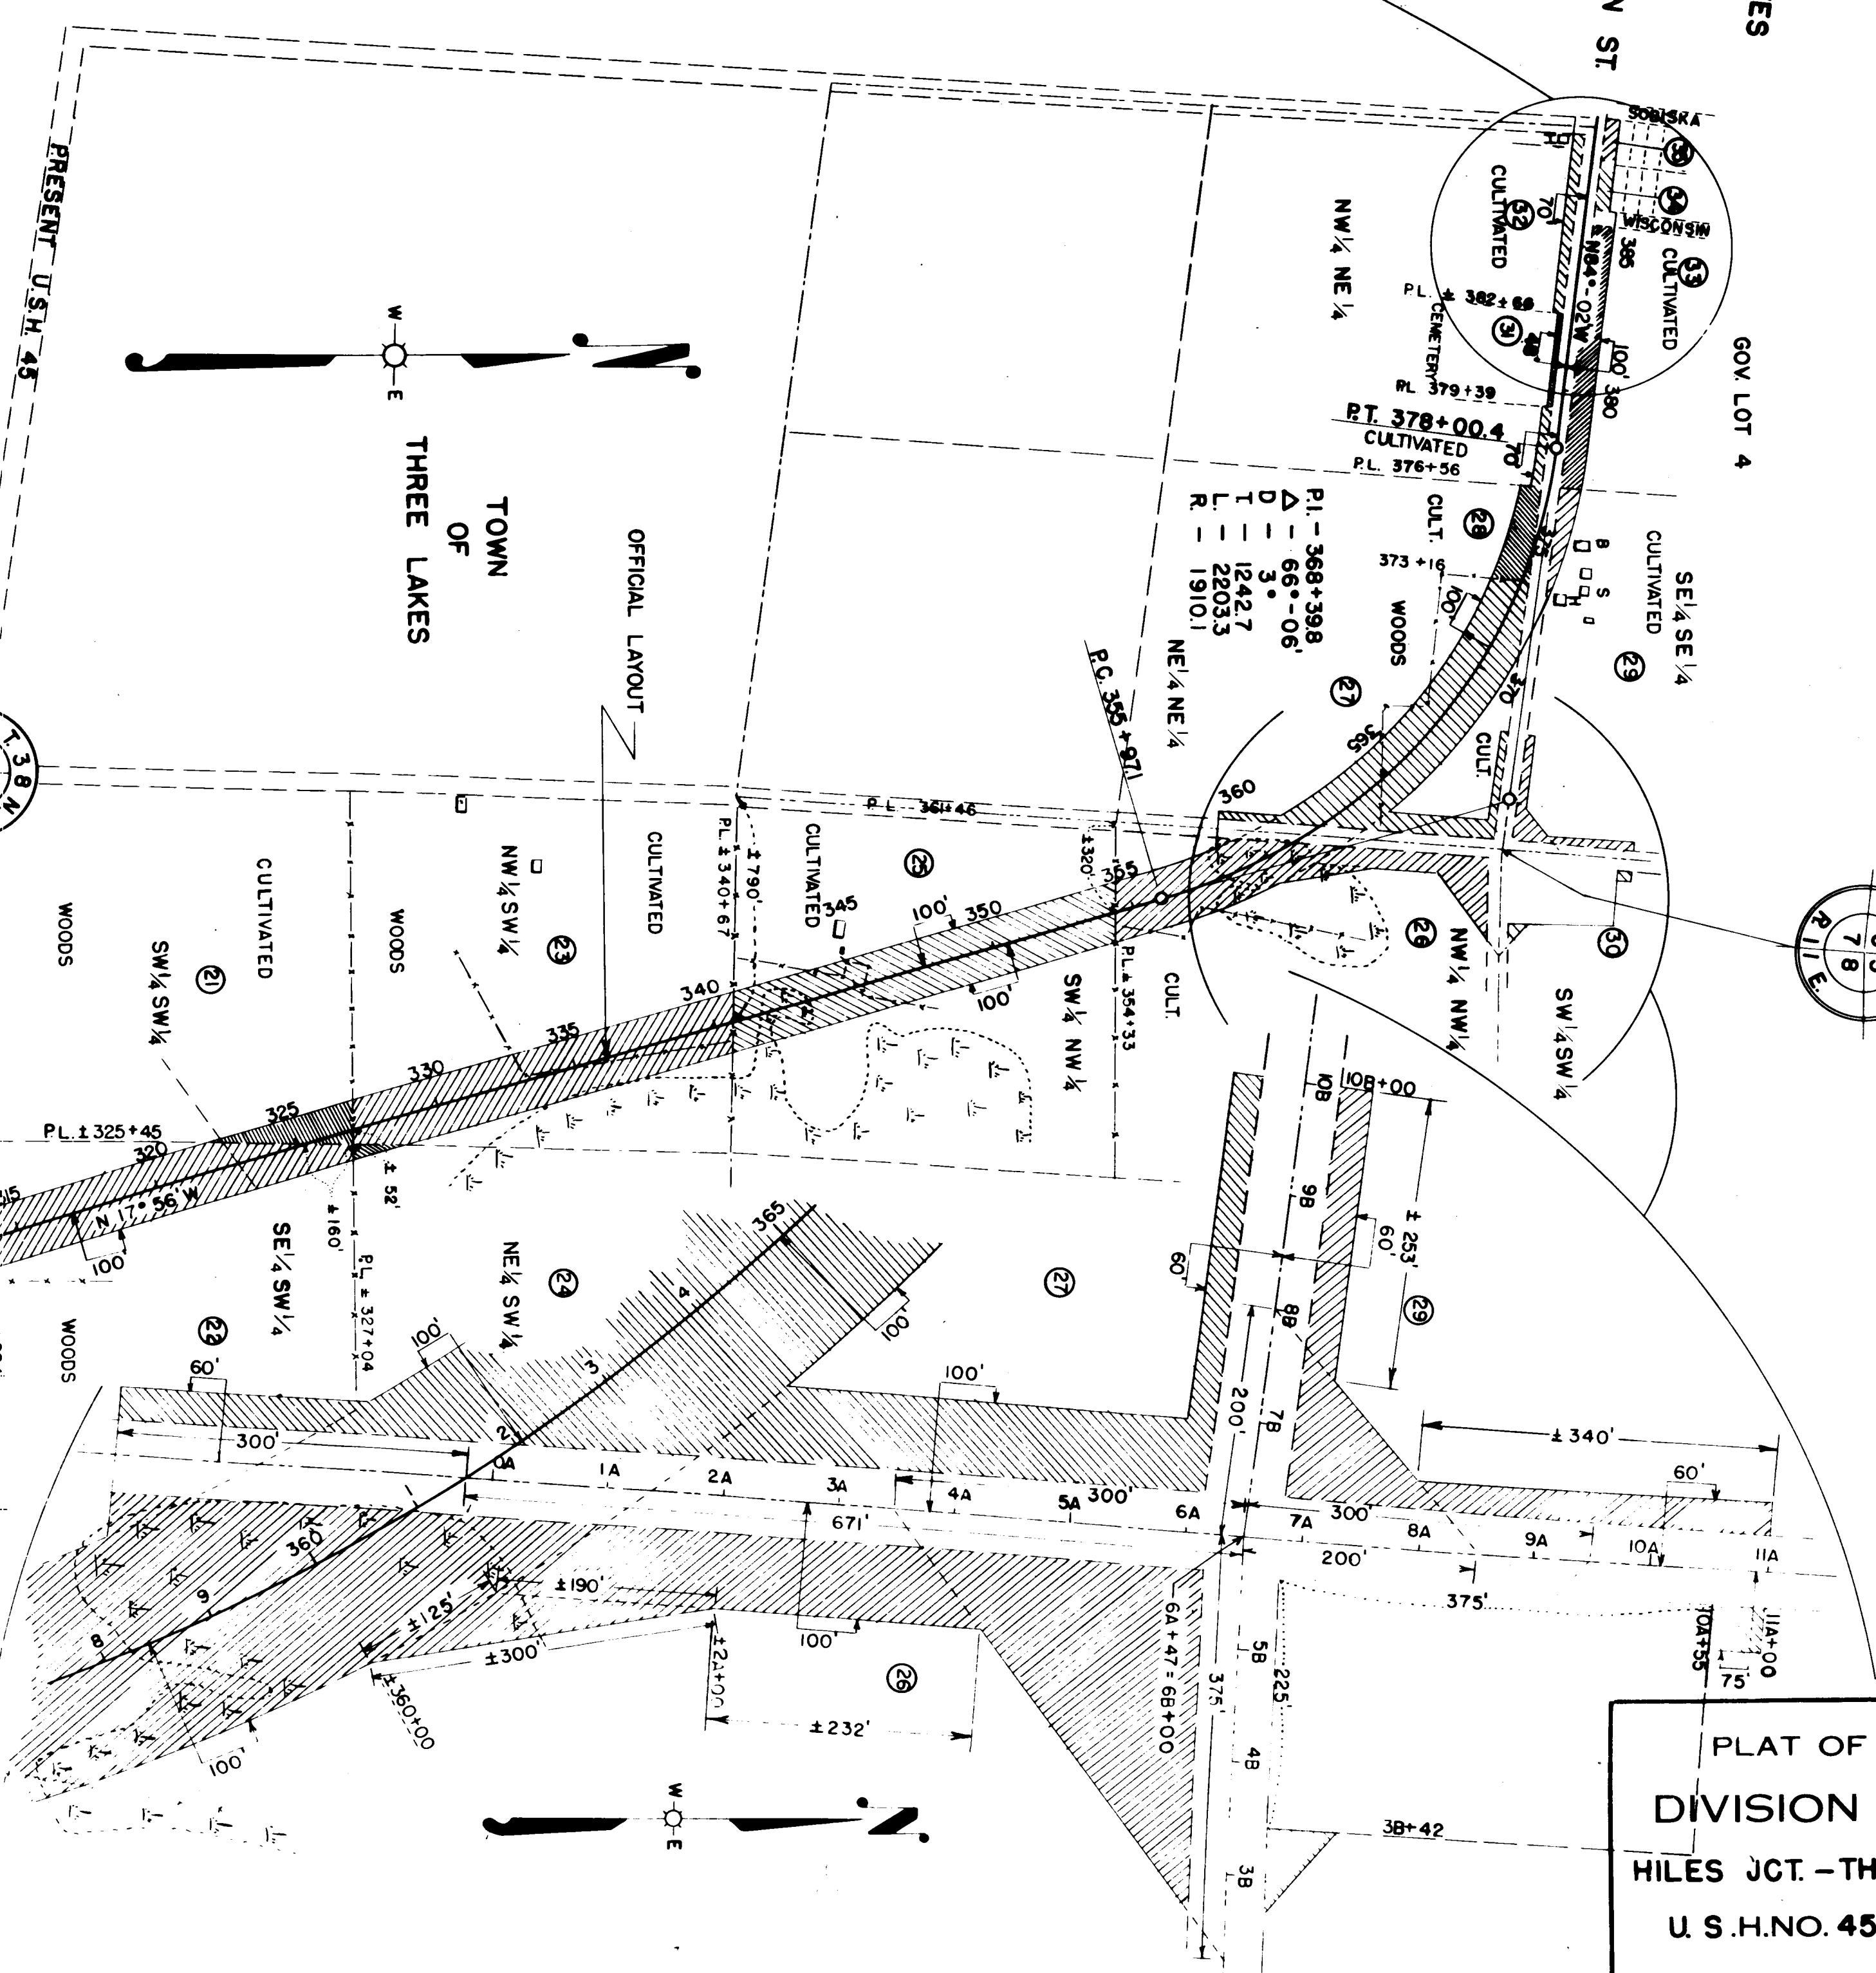


STA. 389+58.3 END RELOC.
ORDER DIV. JOB NO. 7176

FIRST ADDITION TO LAKESIDE ADDITION
VILLAGE OF THREE LAKES



PI - 276+60.7
Δ - 15+27' LT.
D - 1° 00'
T - 77.73
L - 1545.0
R - 5729.6

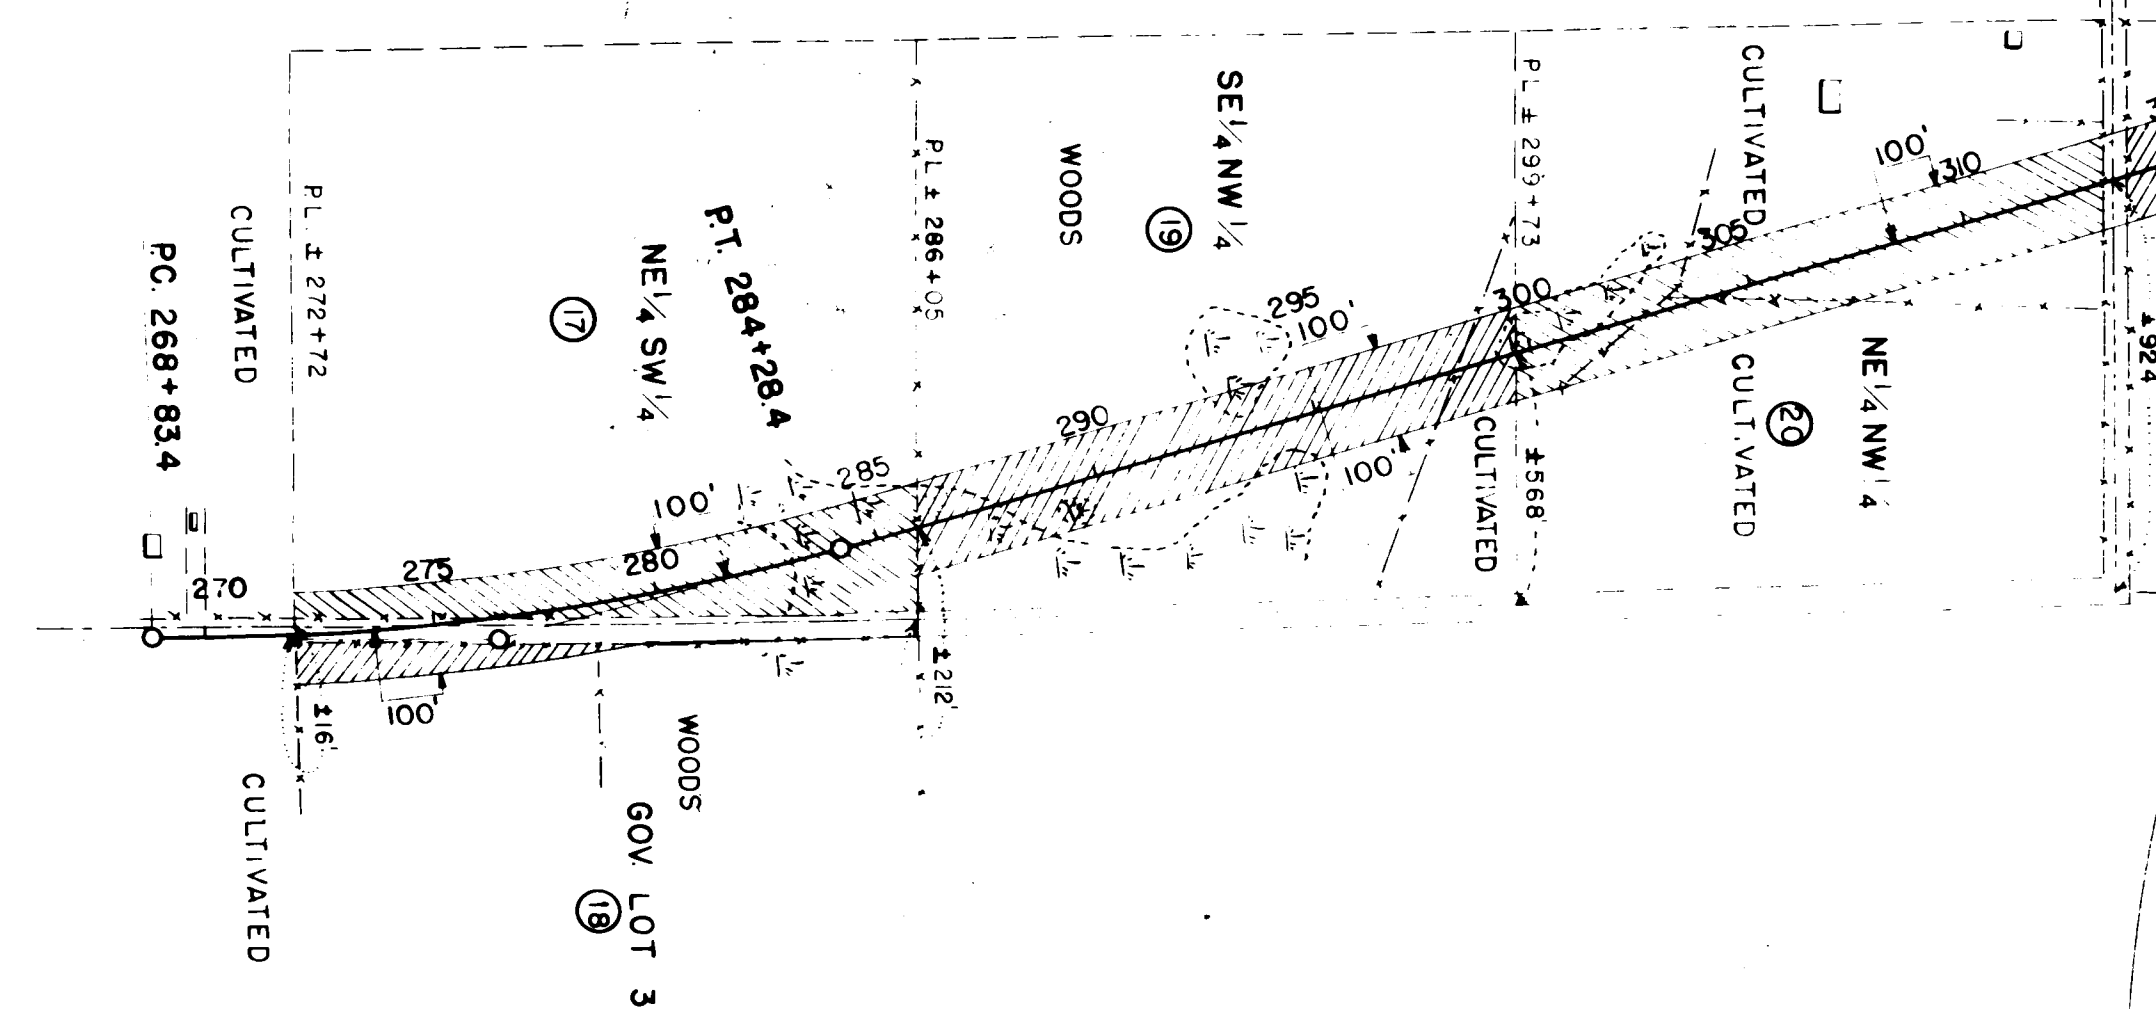

SCHEDULE OF RIGHT OF WAY REQUIRED

PAR.	OWNER	ADDRESS	MORTGAGEE	ADDRESS	DESCRIPTION	ACRES PURCHASED				PAR.
						IMPROVD	UNIMP	MARSH	TOTAL	
1	CHARLES DONAHUE	THREE LAKES, WIS.			NE-SW SEC. 29 T38N R11E	0.19	2.83		3.02	1
2	WILLIAM PAREMSKI & WIFE, LAURA	THREE LAKES, WIS.			NW-SE SEC. 29 T38N R11E	0.13	0.85		0.98	2
3	ONEIDA COUNTY (TAX DEED) 6-21-40	RHINELANDER, WIS.			SE-NW SEC. 29 T38N R11E		3.57	1.07	4.64	3
4	ZOFIA PAREMSKI (WIDOW)	THREE LAKES, WIS.	PEOPLES STATE BANK	THREE LAKES, WIS.	SW-NE SEC. 29 T38N R11E		1.48	0.42	1.90	4
5	FRANK J. SINCLAIR (TAX DEED 9-5-39)	THREE LAKES, WIS.			NE-NW SEC. 29 T38N R11E	1.11	2.73		3.84	5
6	JOSEPH GODLEWSKI & WIFE, FRANCES	THREE LAKES, WIS.	FEDERAL FARM MORTGAGE CORPORATION	ST. PAUL, MINN.	NW-NE SEC. 29 T38N R11E		2.33		2.33	6
7	THERESA CALLUM	THREE LAKES, WIS.			SE-SW SEC. 20 T38N R11E		2.05	1.35	3.40	7
8	FEDERAL LAND BANK	ST. PAUL, MINN.	JOSEPH KLOSTERMAN LAND CONTRACT		SW-SE SEC. 20 T38N R11E		1.61	1.35	2.96	8
9	ROBERT CALLUM	THREE LAKES, WIS.			NE-SW SEC. 20 T38N R11E	0.97		1.10	2.07	9
10	FEDERAL LAND BANK	ST. PAUL, MINN.	JOSEPH KLOSTERMAN LAND CONTRACT		NW-SE SEC. 20 T38N R11E	1.54		1.26	2.80	10
11	PEOPLES STATE BANK	THREE LAKES, WIS.			SE-NW SEC. 20 T38N R11E	1.16			1.16	11
12	FEDERAL LAND BANK	ST. PAUL, MINN.	JOSEPH KLOSTERMAN LAND CONTRACT		SW-NE SEC. 20 T38N R11E	2.52			2.52	12
13	RAYMOND PILARSKI & WIFE, ETHEL	THREE LAKES, WIS.			NE-NW SEC. 20 T38N R11E	0.97			0.97	13
14	RAYMOND PILARSKI & WIFE, ETHEL	THREE LAKES, WIS.			GOV. LOT 2 SEC. 20 T38N R11E (EXCEPT NW)	2.20			2.20	14
14A	JEFF KIZER & WIFE, MAE	THREE LAKES, WIS.			PART OF GOV. LOT 2 SEC. T38N R11E	0.45			0.45	14A
15	JOHN ZEMBINSKI & WIFE, MARY & JOHN ZEMBINSKI JR.	THREE LAKES, WIS.	FEDERAL LAND BANK	ST. PAUL, MINN.	SE-SW SEC. 17 T38N R11E	1.14		0.40	1.54	15
16	JOHN ZEMBINSKI & WIFE, MARY & JOHN ZEMBINSKI JR.	THREE LAKES, WIS.	FEDERAL LAND BANK	ST. PAUL, MINN.	GOV. LOT 2 SEC. 17 T38N R11E	1.80		1.16	2.96	16
17	JOHN ZEMBINSKI & WIFE, MARY & JOHN ZEMBINSKI JR.	THREE LAKES, WIS.	FEDERAL LAND BANK	ST. PAUL, MINN.	NE-SW SEC. 17 T38N R11E	3.06		1.38	4.44	17
18	PROSPER, ANDREW & ANTON OLKOWSKI	THREE LAKES, WIS.			GOV. LOT 3 SEC. 17 T38N R11E	0.45			0.45	18
19	KAZIMER RYDZEWSKI & WIFE, FELICE	THREE LAKES, WIS.			SE-NW SEC. 17 T38N R11E	0.04	5.16	1.08	6.28	19
20	KAZIMER RYDZEWSKI & WIFE, FELICE	THREE LAKES, WIS.			NE-NW SEC. 17 T38N R11E	5.67		0.50	6.17	20
21	ALEX OLKOWSKI & WIFE, ANASTATIA	THREE LAKES, WIS.			SW-SW SEC. 8 T38N R11E	0.82			0.82	21
22	ALEX OLKOWSKI & WIFE, ANASTATIA	THREE LAKES, WIS.			SE-SW SEC. 8 T38N R11E		5.32		5.32	22
23	JOSEPH JAVENKOSKI & WIFE, SOPHIE & PAUL JAVENKOSKI	THREE LAKES, WIS.			NW-SW SEC. 8 T38N R11E	4.60	1.49	0.07	6.16	23
24	F.H. DOBBS	THREE LAKES, WIS.			NE-SW SEC. 8 T38N R11E		0.10		0.10	24
25	ALEXANDRIA KLEMAZEWSKI	THREE LAKES, WIS.	ALEX. OLKOWSKI		SW-NW SEC. 8 T38N R11E	3.90	1.71	0.66	6.27	25
26	ALEXANDRIA KLEMAZEWSKI	THREE LAKES, WIS.	ALEX. OLKOWSKI		NW-NW SEC. 8 T38N R11E	0.94	2.37	1.28	4.59	26
27	MRS. DELL (NORA) BREWSTER	" " "			NE-NE (EAST 30AC.) SEC. 7 T38N R11E	5.52	0.45		5.97	27
28	HOME OWNERS LOAN CORPORATION	" " "	DELL BREWSTER - LAND CONTRACT		NE-NE SEC. 7 T38N R11E (WEST 10ACRES)	0.75			0.75	28
29	DELL BREWSTER & WIFE NORA	" " "			SE-SE SEC. 6 T38N R11E	0.34	0.54		0.88	29
30	ANNA TOMASZEWSKI	" " "	FEDERAL LAND BANK		SW-SW SEC. 5 T38N R11E	0.09			0.09	30
31	THREE LAKES CEMETERY	" " "			NW-NE (CEMETERY) SEC. 7 T38N R11E	0.09			0.09	31
32	ALEX OLKOWSKI	" " "			BALANCE NW-NE SEC. 7 T38N R11E	0.72			0.72	32
33	A.C. ANDERSON (LAND CONTRACT)	" " "	LUCRETIA LAVERY	ONEIDA COUNTY, WIS.	GOV. LOT 4 SEC. 6 T38N R11E	1.59			1.59	33
34	CHARLOTTE SAYLES & MARION SINGER	" " "			LOT 9, 1ST. ADD. TO LAKESIDE PARK ADD. THREE LAKES	0.17			0.17	34
35	M.V. BOYCE, ADMIN'R. OF VALENTOWICZ ESTATE	" " "	OLD AGE ASSISTANCE LIEN OF ONEIDA CO. AND ARTHUR C. ANDERSON		LOT 10, 1ST. ADD. TO LAKESIDE PARK ADD. THREE LAKES	0.17			0.17	35
TOTAL						43.10	34.59	13.08	90.77	

REVISED 9-8-42
REVISED 8-22-31

PLAT OF RIGHT OF WAY REQUIRED
DIVISION JOB NO. 7176
HILES JCT. - THREE LAKES ROAD
U.S.H. NO. 45 ONEIDA COUNTY

SCALE
0 100 200 300 400 500

DS 7176 / FAP 380e(2)

**PLAT
REVISION
PENDING**