


FEDERAL AID PROJECT

BEGINNING AT R.R. CROSSING ON 1/4 LINE SOUTH OF CTR. OF SEC.
25 T.35N. R.10E. EXTENDING THROUGH PELICAN TO MONICO.

SCALES { PLAN. 1 IN. = 100 FT.
PROFILE HOR. 1 IN. = 100 FT. VERT. 1 IN. = 10 FT.
CROSS SECTIONS. HOR. 1 IN. = 5 FT. VERT. 1 IN. = 5 FT.

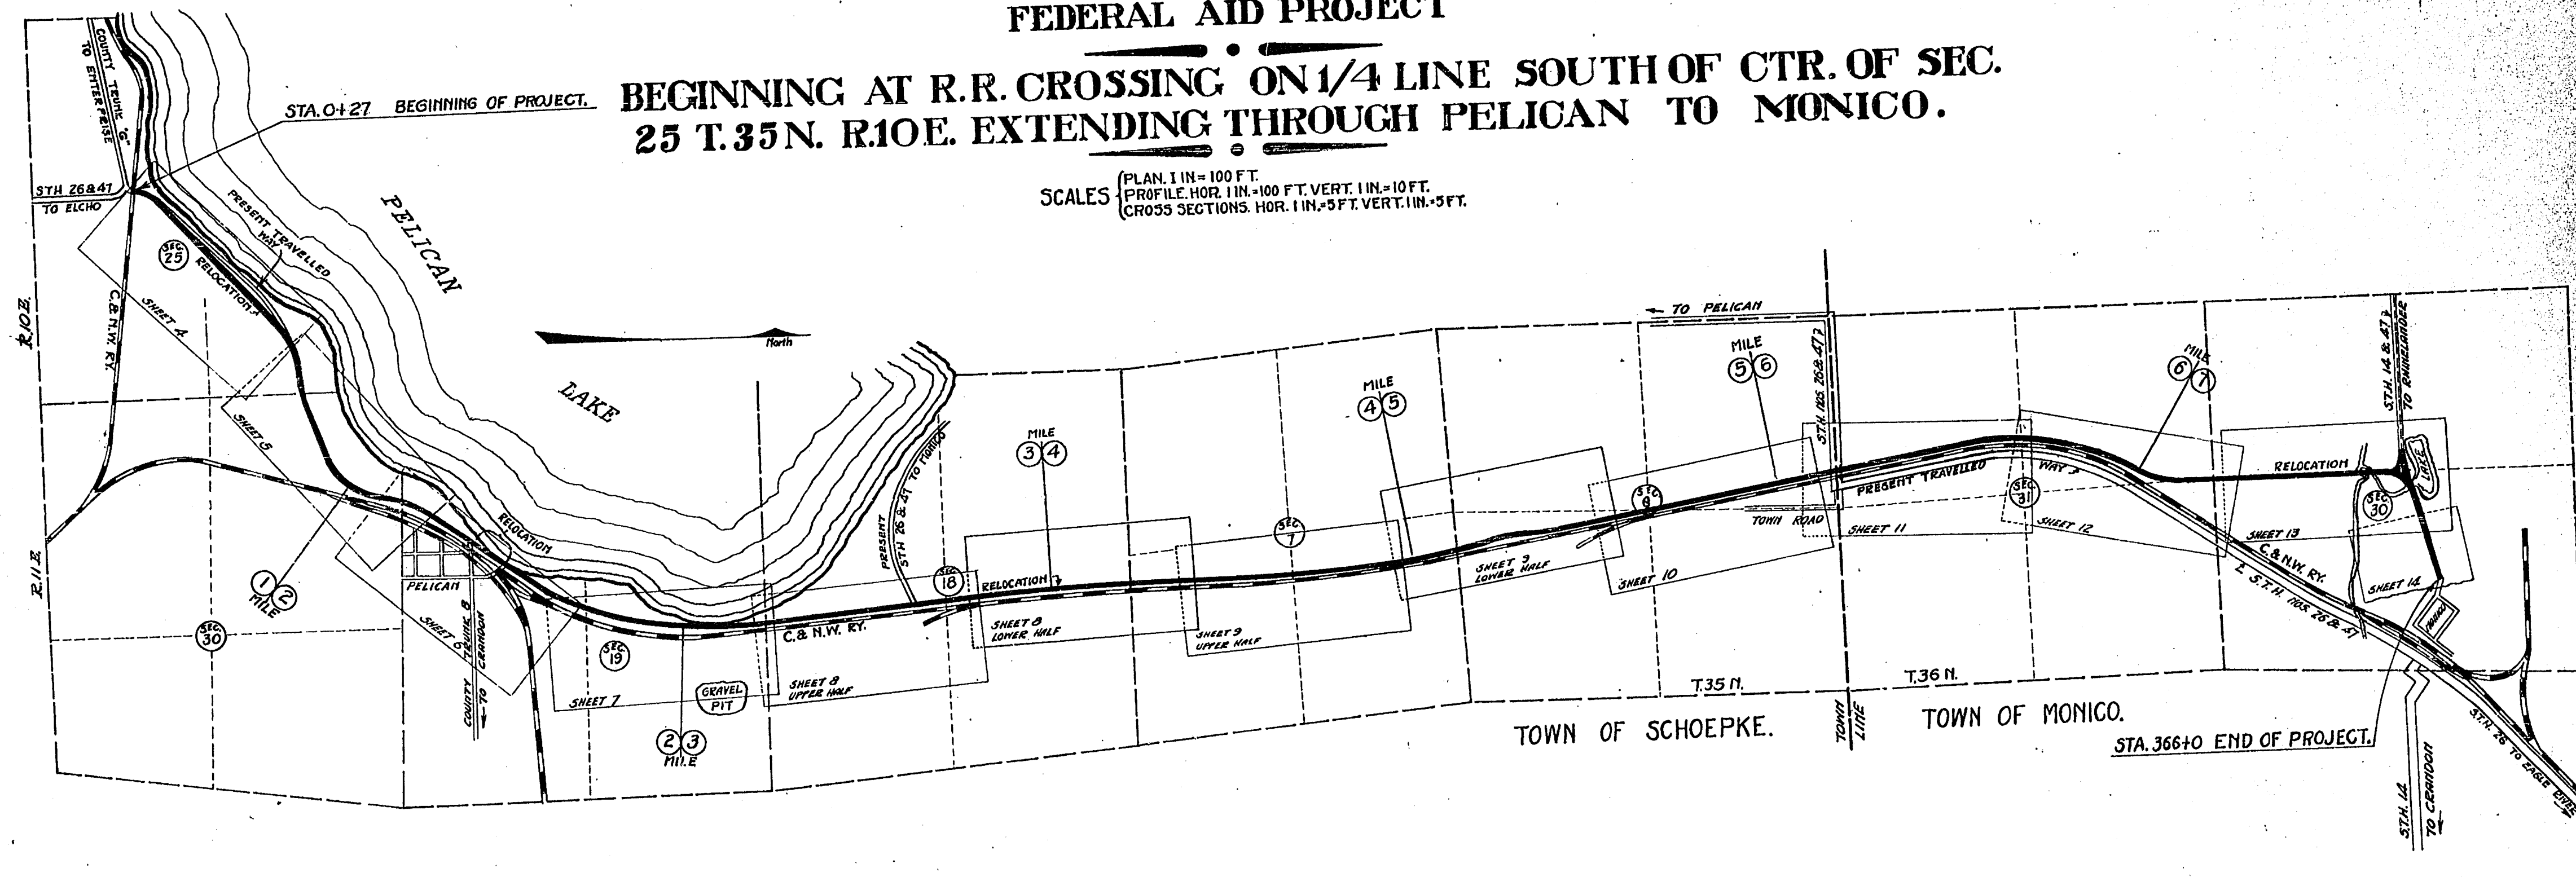

CULVERTS

DROP INLET

TROLLEY POLE

POWER POLE

TELEPHONE OR TELEGRAPH POLES

MAIL BOX

REFERENCE STAKES

MARSH

HEDGE

TREES

30

DATUM LINE

GROUND ELEVATION

GRADE ELEVATION

MAP # **B3815**
DATE FILED **3/9/10**
BY **RH**
DESCRIPTION
ONEIDA CO. SURVEYOR'S OFFICE

LAYOUT
SCALE 4 IN. = 1 MI.

————— • —————

TOTAL NET LENGTH OF CENTERLINE = 7.10 MI.

23819


FED. ROAD DIST. No.	STATE	FED. AID PROJ. No.	FISCAL YEAR	SHEET No.	TOTAL SHEETS
4	WIS.	3801	1925	4	54

WISCONSIN PROJECT NO. 3801
SHEET NO. 4

R3015


PELICAN LAKE

PLAN
DESIGNED BY: J. J. Mader
CHECKED BY: J. J. Mader
NOTE: BOOK ALIGNMENT CHECKED
NO. 3489

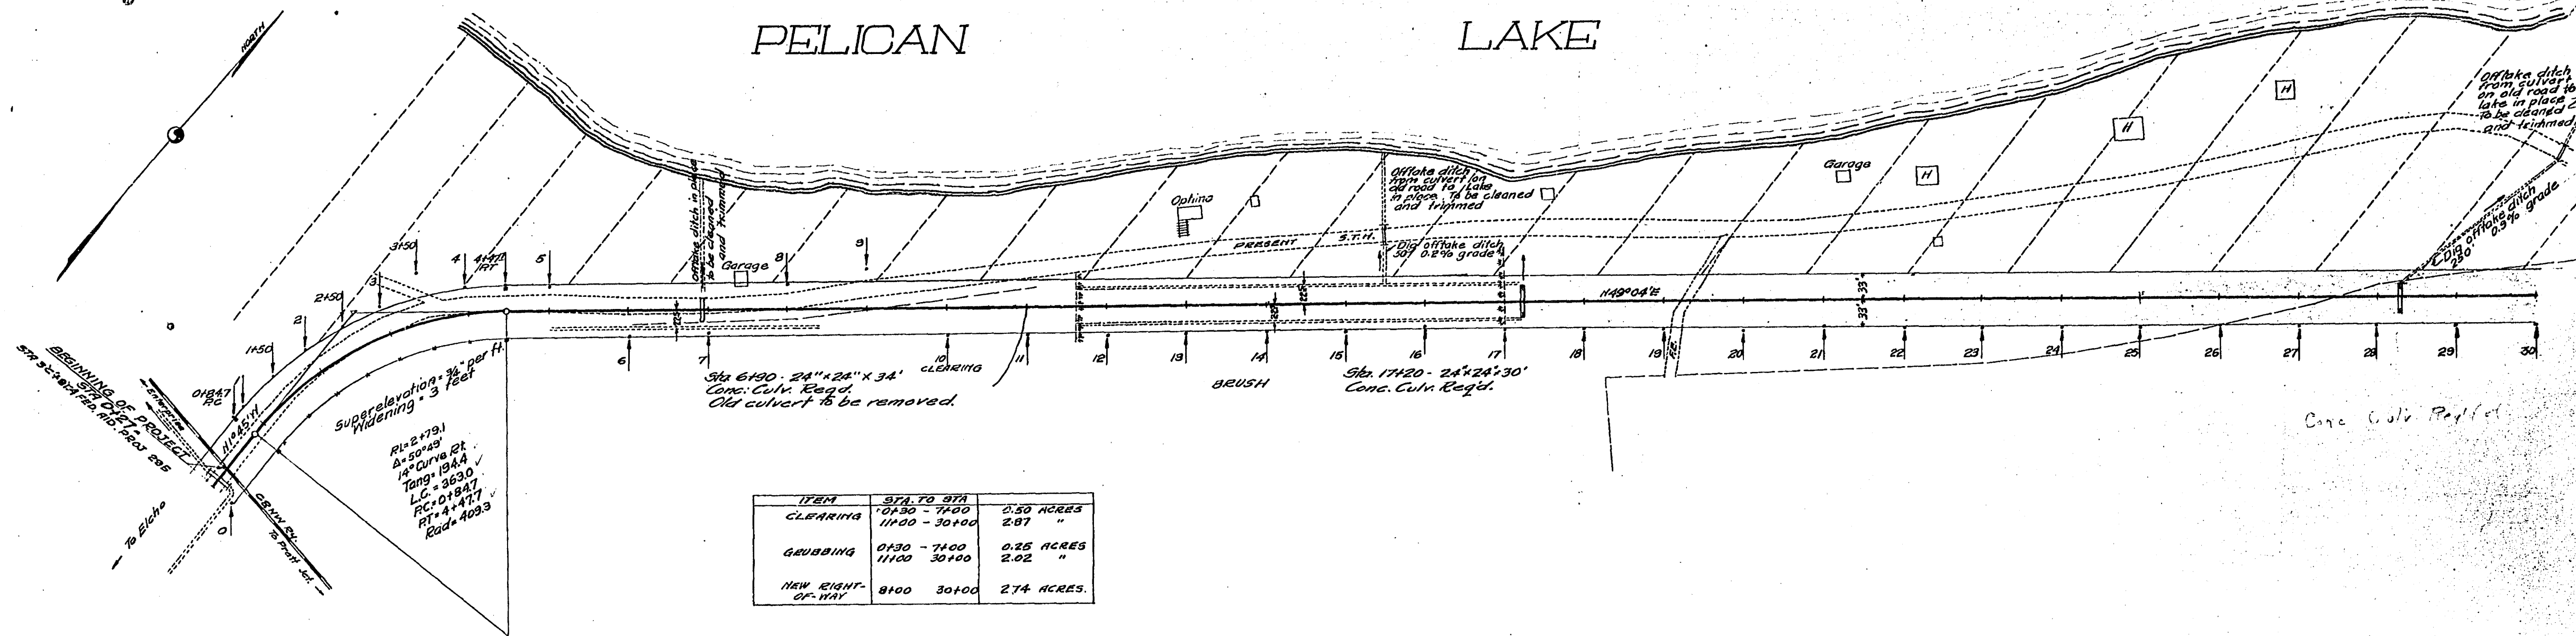

STA.	DESCRIPTION	ELEV.
0+00	NAIL IN ROOT OF 14" PINE STUMP 36' RIGHT OF E	134.38
10+00	R.R. SPIKE IN FOOT OF 3" HEMLOCK 60' LEFT OF E	131.17
20+00	R.R. SPIKE IN FOOT OF 6" ASH 125' LEFT OF E	128.84

PROFILE
DESIGNED BY: J. J. Mader
CHECKED BY: J. J. Mader
NOTE: BOOK ALIGNMENT CHECKED
NO. 3489

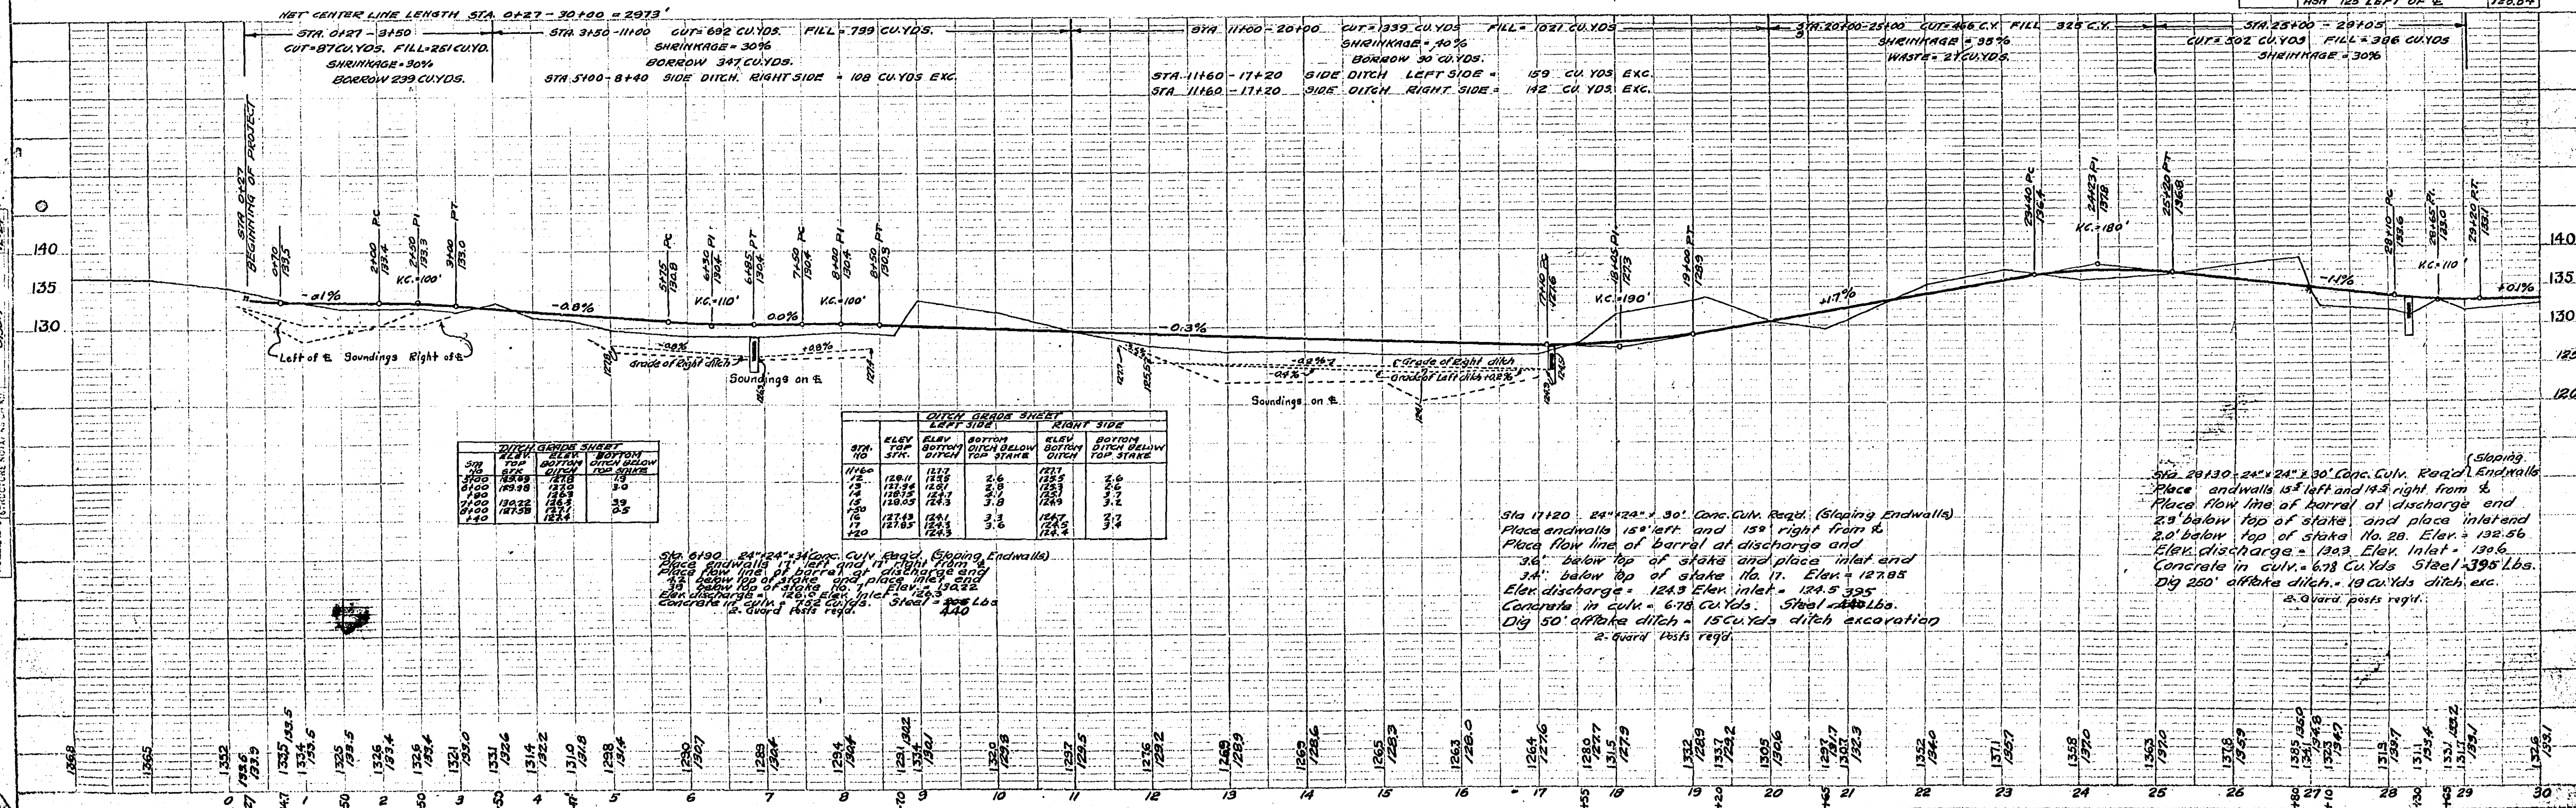

R3015

PELICAN LAKE


FED. ROAD DIST. No.	STATE	FED. AID PROJ. No.	FISCAL YEAR	SHEET No.	TOTAL SHEETS
4	WIS.	380A	1925	5	54

 WISCONSIN PROJECT NO. 380.
 DIVISION JOB NO. 7653

 SURVEYED BY: J. J. MORGAN
 PLANNED BY: J. J. MORGAN
 NOTE BOOK NO. 3800
 DATE OF SURVEY: 12-24-24


 CHECKED BY: J. J. MORGAN
 DATE: 1-1-25
 NOTE BOOK NO. 3800
 DATE OF SURVEY: 12-24-24

PROFILE

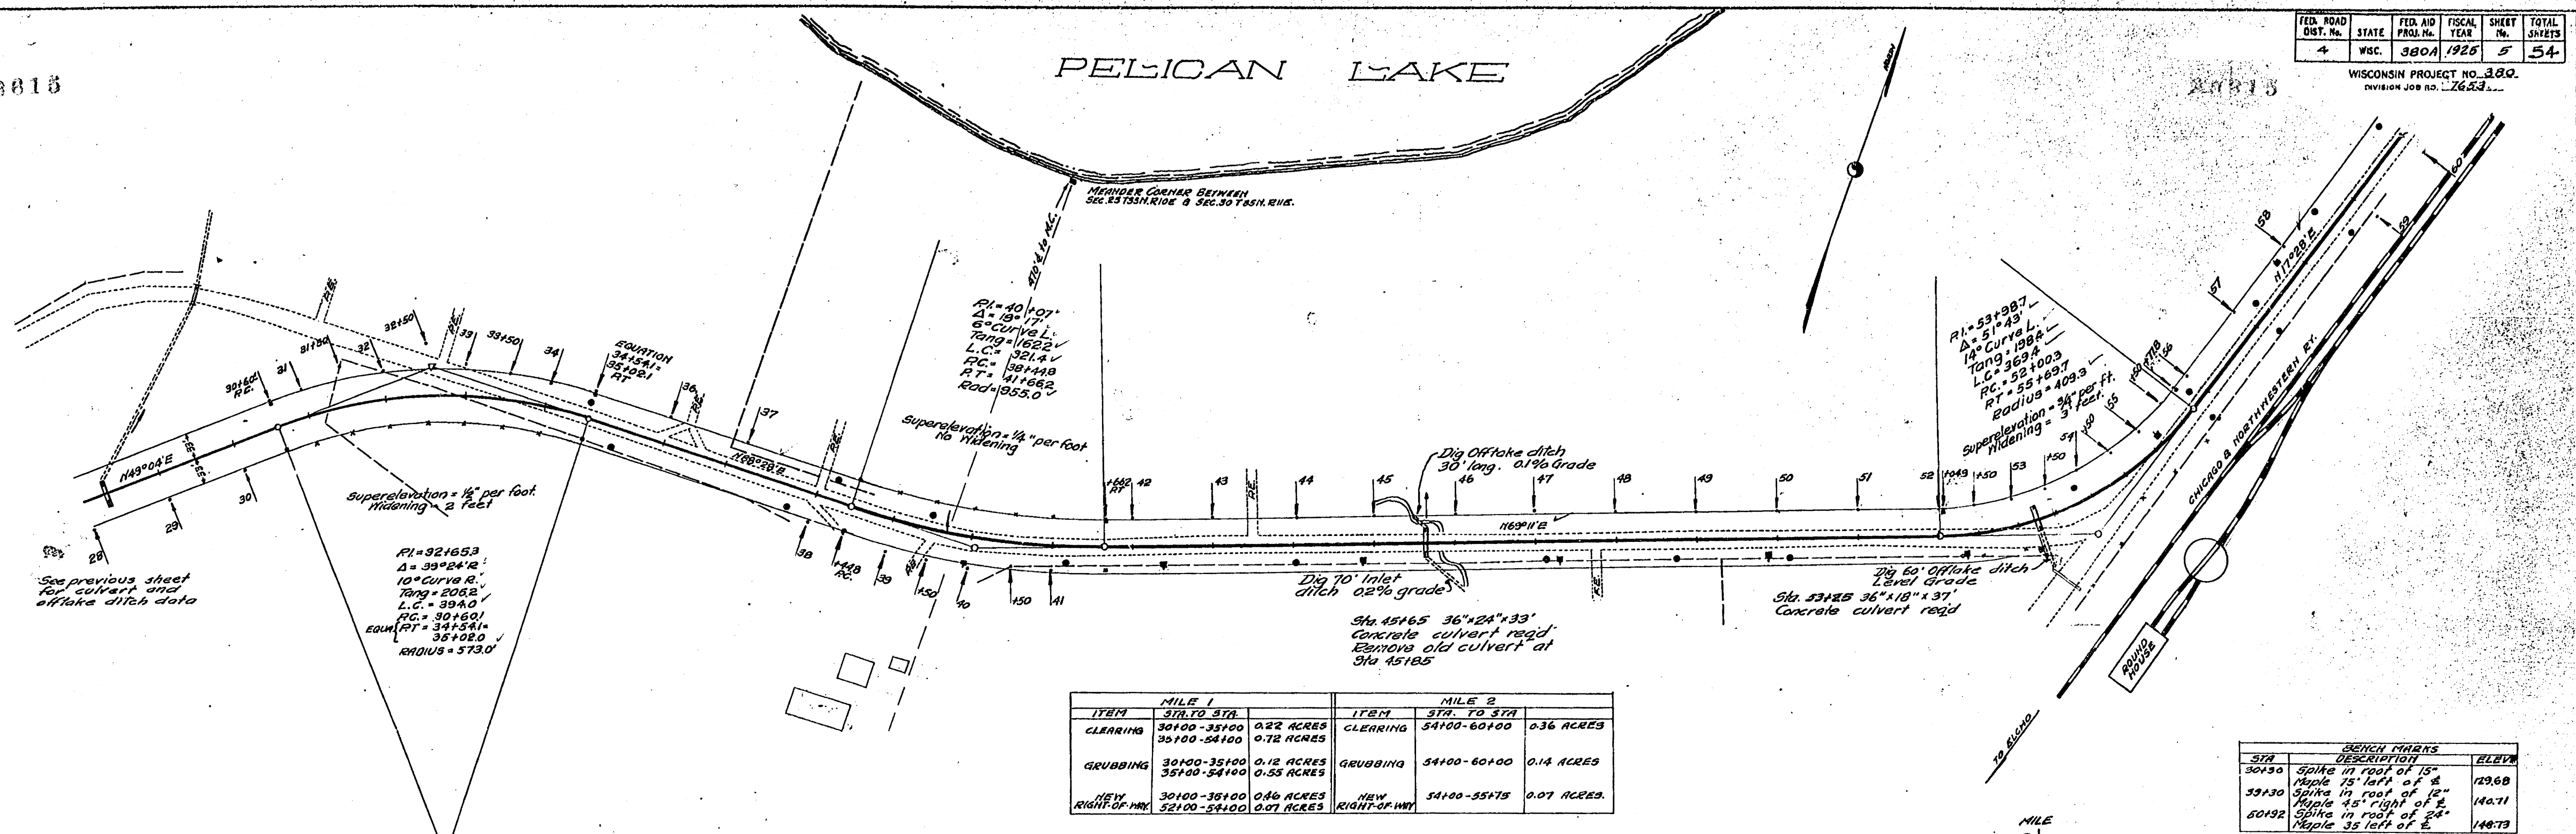

MILE 1			MILE 2		
ITEM	STA. TO STA.	ACRES	ITEM	STA. TO STA.	ACRES
CLEARING	30+00-35+00	0.22 ACRES	CLEARING	54+00-60+00	0.36 ACRES
GRUBBING	30+00-35+00	0.12 ACRES	GRUBBING	54+00-60+00	0.14 ACRES
NEW RIGHT-OF-WAY	30+00-35+00	0.06 ACRES	NEW RIGHT-OF-WAY	54+00-55+75	0.07 ACRES

STA.	DESCRIPTION	ELEV.
30+30	Spoke in roof of 15\"	129.60
39+30	Spoke in roof of 12\"	140.71
60+32	Spoke in roof of 24\"	140.73

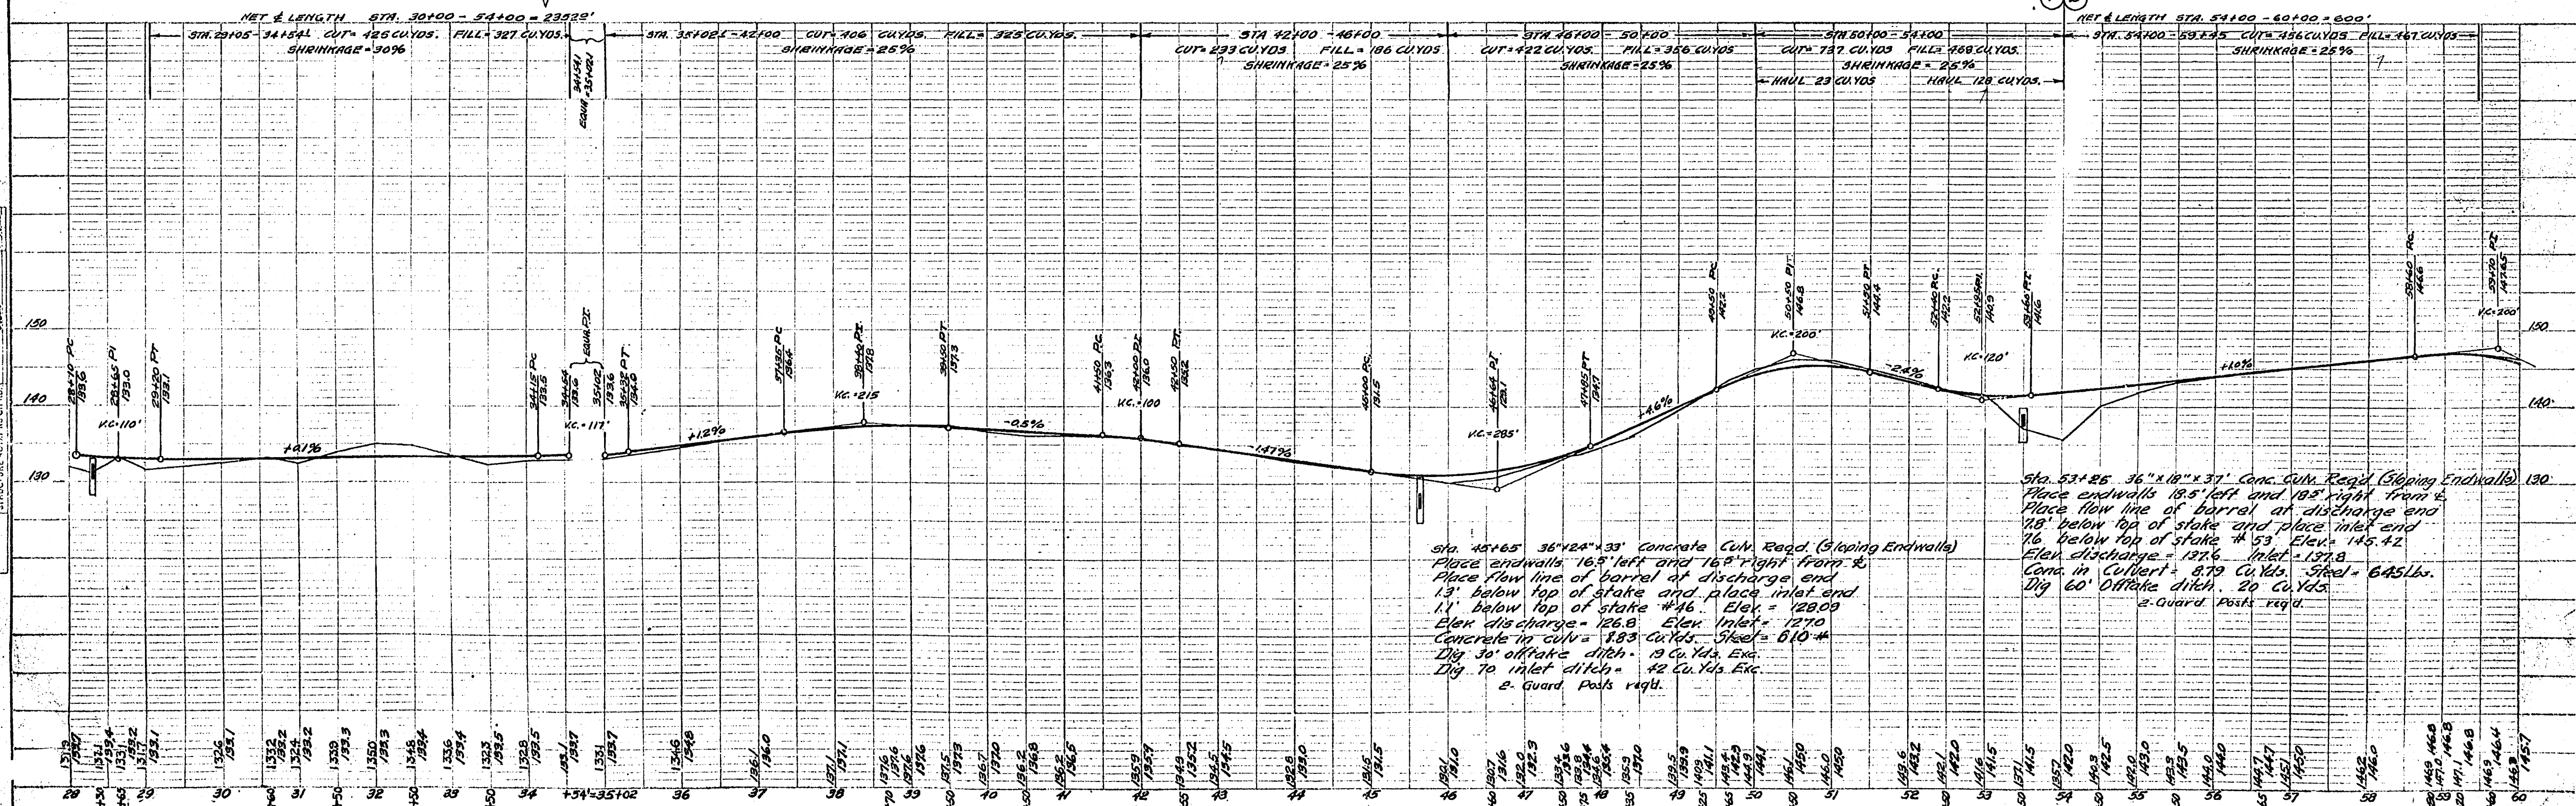

R3015

