


R/W PROJECT NUMBER	SHEET NUMBER	TOTAL SHEETS
1174-08-21	4.0	14
FEDERAL PROJECT NUMBER		
PLAT OF RIGHT OF WAY REQUIRED FOR		
HAZELHURST—MINOCQUA		
C.T.H. "D"—MINOCQUA LAKE BRIDGE		
U.S.H. 51 ONEIDA COUNTY		

CONVENTIONAL SIGNS AND ABBREVIATIONS

AC.	ACRE	P	PAGE
ARC L.	ARC LENGTH	P.C.	POINT OF CURVATURE
COR.	CORNER	P.I.	POINT OF INTERSECTION
C	CENTERLINE	P.L.	PROPERTY LINE
D.	DEGREE OF CURVE	P.T.	POINT OF TANGENCY
H.T.	HOUSE TRAILER	R.	RADIUS
Δ	INTERSECTION ANGLE	R.R.	RAILROAD
L.	LENGTH OF CURVE	S.E.	SOUTHEAST
L.C.	LONG CORD	S.W.	SOUTHWEST
M.	MILE	S.T.H.	STATE TRUNK HIGHWAY
N.E.	NORTHEAST	T.	TANGENT LENGTH OF CURVE
N.W.	NORTHWEST	V.	VOLUME
○	RIGHT-OF-WAY POINT		
○	TELEPHONE POLE		
○	BURIED CABLE MARKER		
○	POWER POLE		
○	STREET LIGHT		
●	RIGHT-OF-WAY MONUMENT		

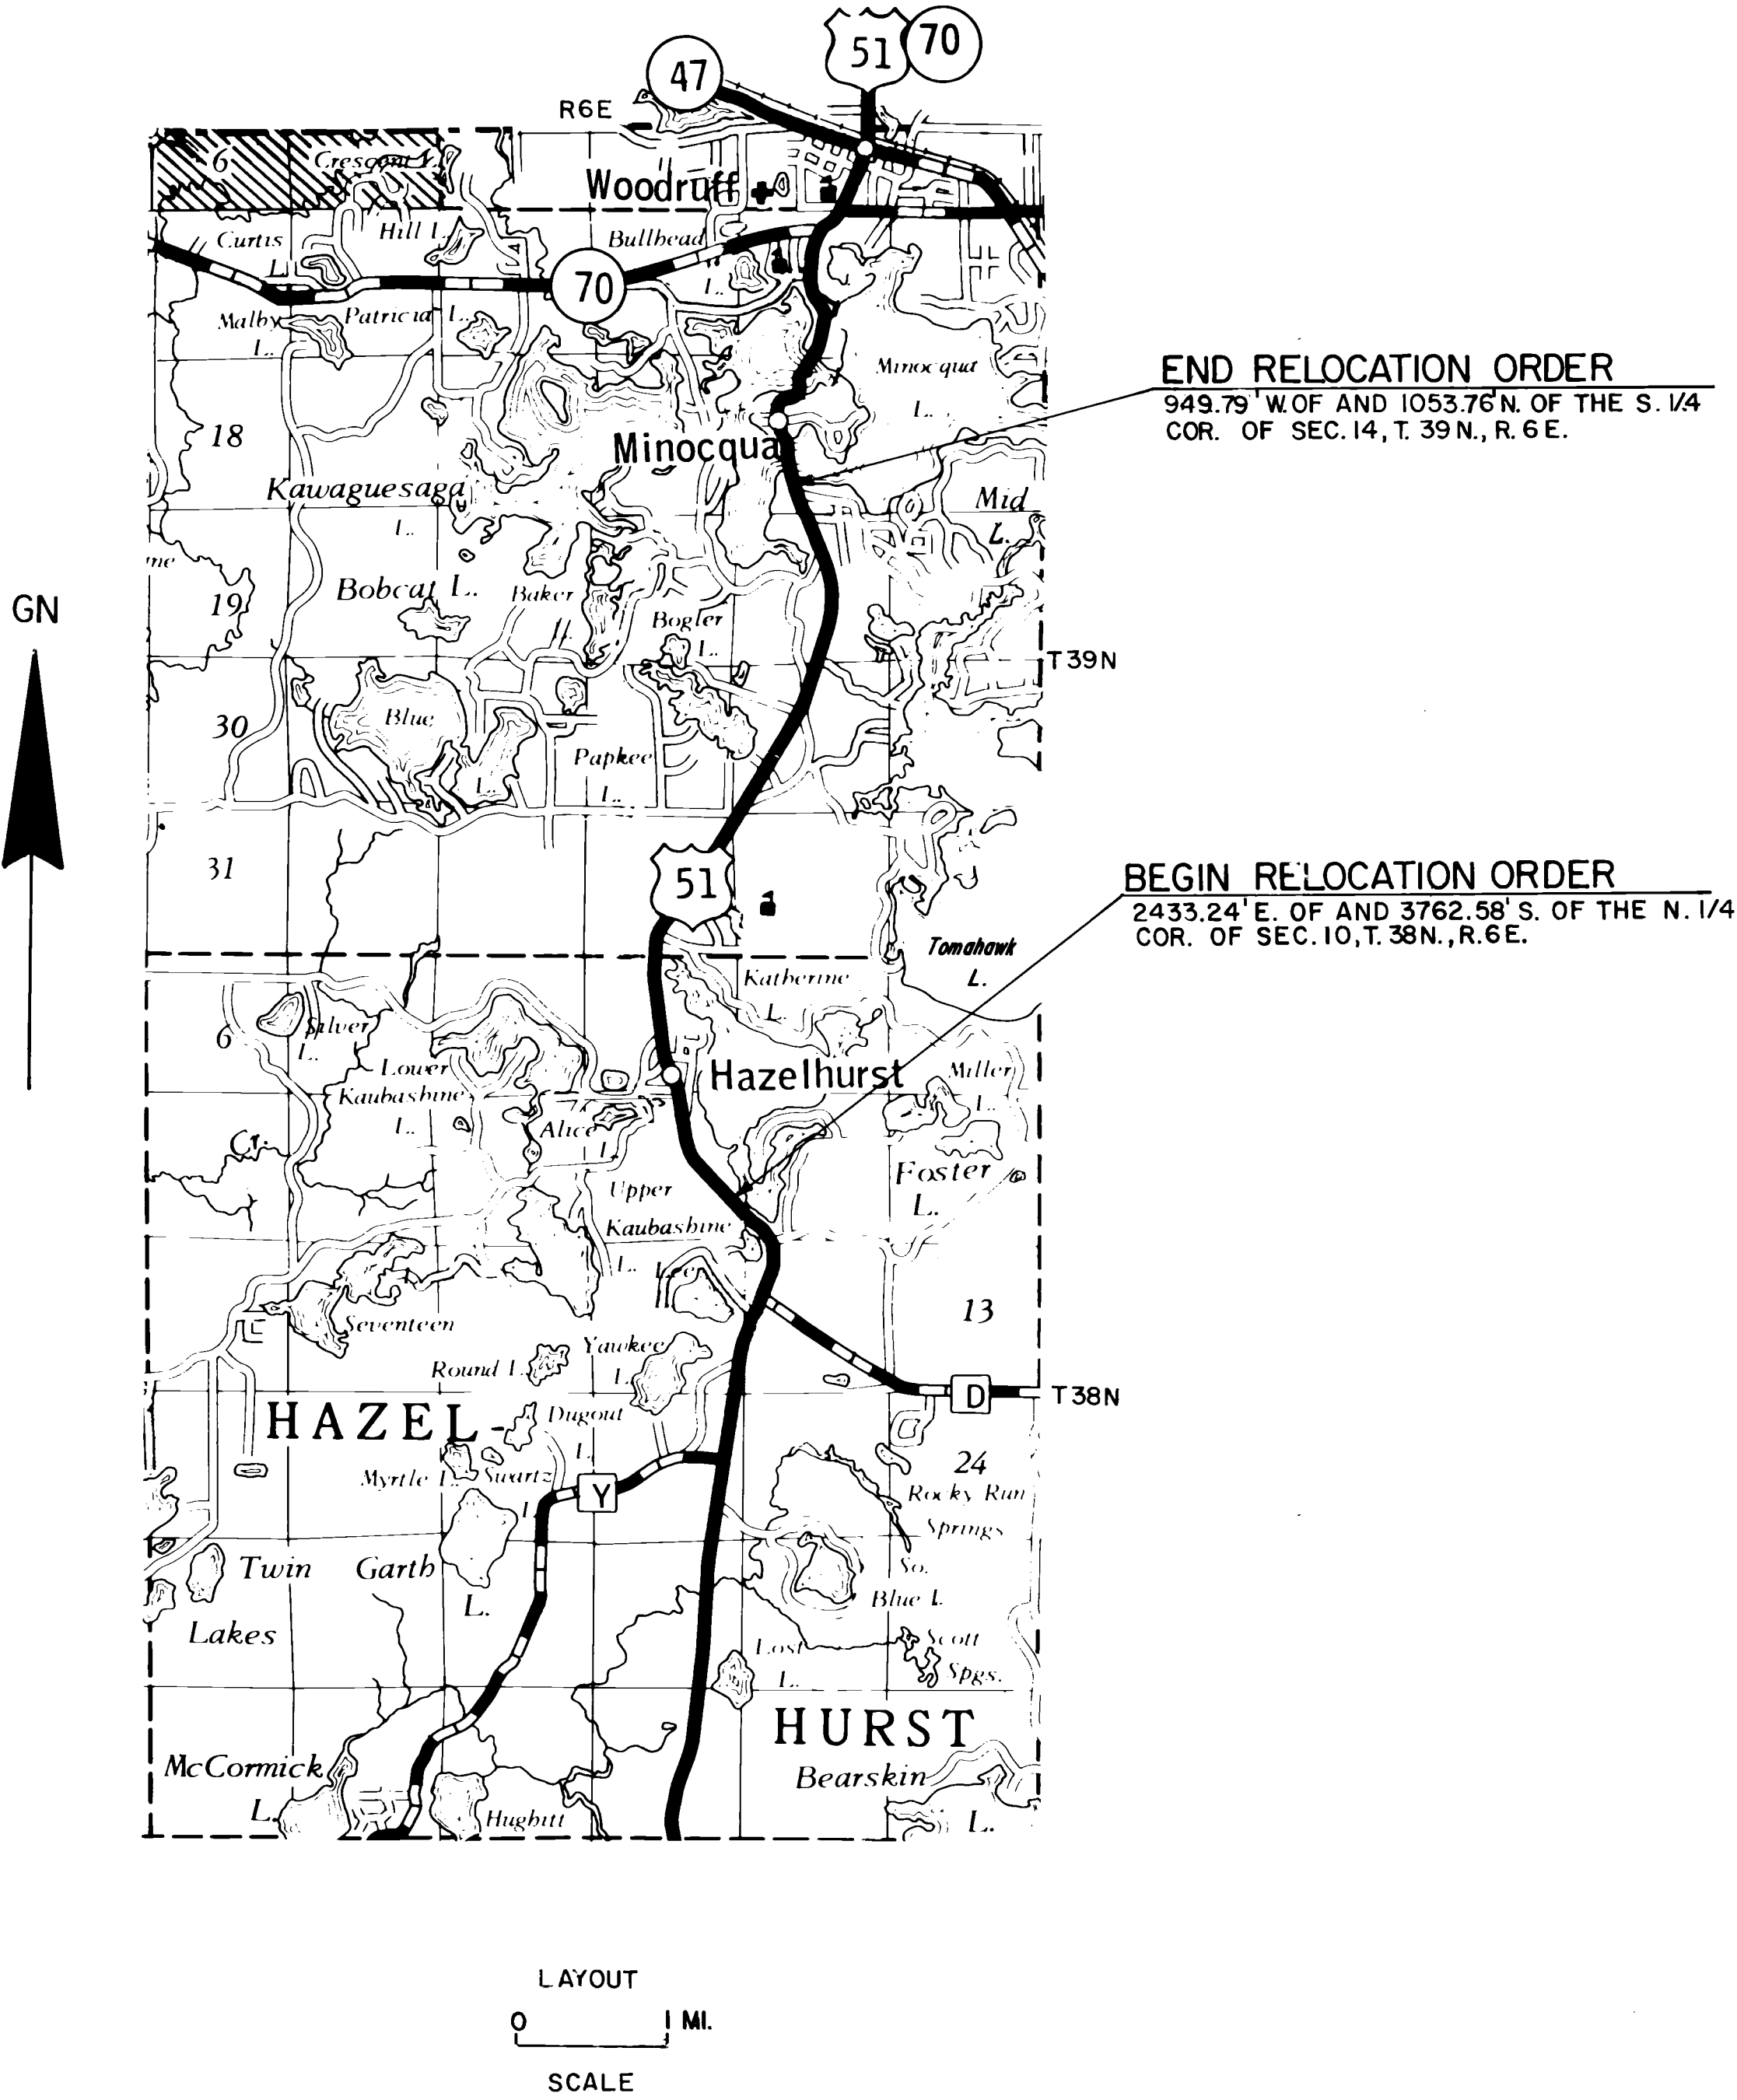

NOTES

COORDINATES AND BEARINGS ON THIS PLAT ARE ORIENTED TO THE WISCONSIN COORDINATE SYSTEM NORTH ZONE. ALL PLAT DISTANCES ARE GRID LENGTH AND MAY BE CONVERTED TO GROUND LENGTH BY MULTIPLYING THE DISTANCE BY THE GRID FACTOR PROVIDED ON THE DETAIL SHEETS.

RIGHT OF WAY MONUMENTS ARE TYPE-2 AND ARE PLACED PRIOR TO OR AT THE TIME OF LAND TITLE TRANSFER.

RIGHT OF WAY BOUNDARIES ARE DEFINED WITH COURSES OF THE PERIMETER OF THE HIGHWAY LANDS REFERENCED TO THE U.S. PUBLIC LAND SURVEY OR OTHER SURVEYS OF PUBLIC RECORD.

NET CENTERLINE LENGTH 5 233 MI.

REVISION DATE	STATE OF WISCONSIN DEPARTMENT OF TRANSPORTATION
10-8-86 NC. 11-10-86 NC. 5-31-90 NC.	APPROVED: DATE: 7/21/86 R.D. Schindelhof DIRECTOR OF TRANSPORTATION
	APPROVED: DATE: 7/30/86 E.J. O'Neil STATE REAL ESTATE MANAGER FOR HWYS
	U.S. DEPARTMENT OF TRANSPORTATION FEDERAL HIGHWAY ADMINISTRATION REGION 5 WISCONSIN DIVISION
	APPROVED: DATE: _____ DIVISION ADMINISTRATOR

SCHEDULE OF LANDS & INTERESTS REQUIRED

AREAS SHOWN IN THE TOTAL ACRES COLUMN MAY BE APPROXIMATE AND ARE DERIVED FROM TAX ROLLS OR OTHER AVAILABLE SOURCES AND MAY NOT INCLUDE LANDS OF THE OWNER WHICH ARE NOT CONTIGUOUS TO THE AREA TO BE ACQUIRED.


REVISION DATE 10-8-86
11-10-86
5-31-90

ROUTE COUNTY DATE
U S.H. 51 ONEIDA 7/21/86

R/W PROJECT NUMBER
1174-08-21
FEDERAL PROJECT NUMBER

SHEET
NUMBER
4.1

PARCEL NUMBER	SHEET NUMBER	OWNERS	INTEREST REQUIRED	TOTAL ACRES	R/W NEW	ACRES REQUIRED EXISTING TOTAL	TOTAL ACRES REMAINING	L.H.E. ACRES PERM.
1	4.3	GEORGE F. BURKHART	FEE	1.93	0.14	0.50 0.64	1.29	
2837	4.3 & 4.4	YAWKEY LUMBER CO.	FEE	109.50	0.59	2.41 3.00	106.50	(37)- 0.05
3	4.4	RAY F. & ADELINE THIESEN	FEE	5.45	0.06	0.06 0.06	5.39	
4	4.4	CARLTON WEIBEL	FEE	0.91	0.06	0.06 0.06	0.85	
5	4.4	ALBERT RAYMOND	FEE	2.75	0.18	0.18 0.18	2.57	
6	4.4	WINGER CONCRETE PRODUCTS	FEE	20.00	0.16	0.16 0.16	19.84	
7	4.5	LOUIS M. WOODZICK	FEE	0.39	0.01	0.01 0.01	0.38	
8	4.5	LAKELAND STATE BANK	FEE	1.06	0.03	0.03 0.03	1.03	
9	4.5	TOWN OF HAZELHURST	FEE	0.53	0.01	0.01 0.01	0.52	
10	4.5	MARY E. MCKINNEY	FEE	0.85	0.08	0.08 0.08	0.77	
11	4.5	JON M. & JUDY A. CASSADY L.C.	FEE	3.06	0.01	0.01 0.01	3.05	
13	4.6	NANCY BJORK SULLIVAN, ET AL	FEE	3.41	0.08	0.08 0.08	3.33	
14	4.6	DANIEL L. HAGGE	FEE	8.75	0.38	0.38 0.38	8.37	
15	4.6	THOMAS COLLIER, L.C.	FEE	0.34	0.07	0.07 0.07	0.27	
16	4.6	G.H. BRISTER, M.D.	FEE	5.00	0.30	0.30 0.30	4.70	
17	4.6	DANIEL L. ROYLE	FEE	14.00	0.47	0.47 0.47	13.53	
18	4.7	JAMES & MARILYN GILES	FEE	2.58	0.48	0.48 0.48	2.10	
19	4.8	J.D.S. CORPORATION	FEE	1.58	0.01	0.01 0.01	1.57	
20	4.8	RAYMOND & LILA YOUNG	FEE	1.87	0.14	0.14 0.14	1.73	
21	4.8	RONALD & CAROL NELSON	FEE	1.41	0.08	0.08 0.08	1.33	
22	4.8	RUSSELL W. & DIANE L. RICHARDS L.C.	FEE	0.72	0.11	0.11 0.11	0.61	
23	4.8	CLIFFORD & LINDA WOLOSEK L.C.	FEE	0.43	0.01	0.01 0.01	0.42	
24	4.8	LEROY DELAND	FEE	1.11	0.01	0.01 0.01	1.10	
25	4.12	W. BENTLEY ENTERPRISES, INC.	FEE	8.00	0.01	0.01 0.01	7.99	
26	4.13	TOWN OF MINOCQUA	FEE	3.66	0.09	0.09 0.09	3.57	
27	4.13	CHARLES R. STRESING, ET AL, L.C.	FEE	1.09	0.13	0.13 0.13	0.96	
28	4.13	MILTON R. SEDLAK TRUST	FEE	1.69	0.10	0.10 0.10	1.59	
29	4.13	RAYMOND E. & EVELYN FARRELL KRAUSE	FEE	0.65	0.03	0.03 0.03	0.62	
30	4.13	JAMES L. GLODOWSKI	FEE	0.33	0.06	0.06 0.06	0.27	
31	4.13	WALLIS E. KLEIST	FEE	1.05	0.21	0.21 0.21	0.84	
32	4.13	POINTE ON LAKE MINOCQUA	FEE	10.70	0.19	0.19 0.19	10.51	
S6	4.4	PATTERSON LUMBER CO.	SIGN & RIGHTS					
S25-1	4.12	PHILLIPS ON THE LAKE SUPPER CLUB	SIGN & RIGHTS					
S29	4.13, 4.13A	TRINITY LUTHERAN CHURCH	SIGN & RIGHTS					
33	4.5	ROXANNE & JAMES GASS	FEE	0.28	0.01	0.01 0.01	0.27	
34	4.5, 4.6, 4.8, 4.13, 4.13A	WISCONSIN PUBLIC SERVICE CORP. (40)	RELEASE OF RIGHTS					
35	4.5, 4.13, 4.13A	GENERAL TELEPHONE CO. (41)	RELEASE OF RIGHTS					
36	4.13, 4.13A	LAKELAND SANITARY DISTRICT (42)	RELEASE OF RIGHTS					

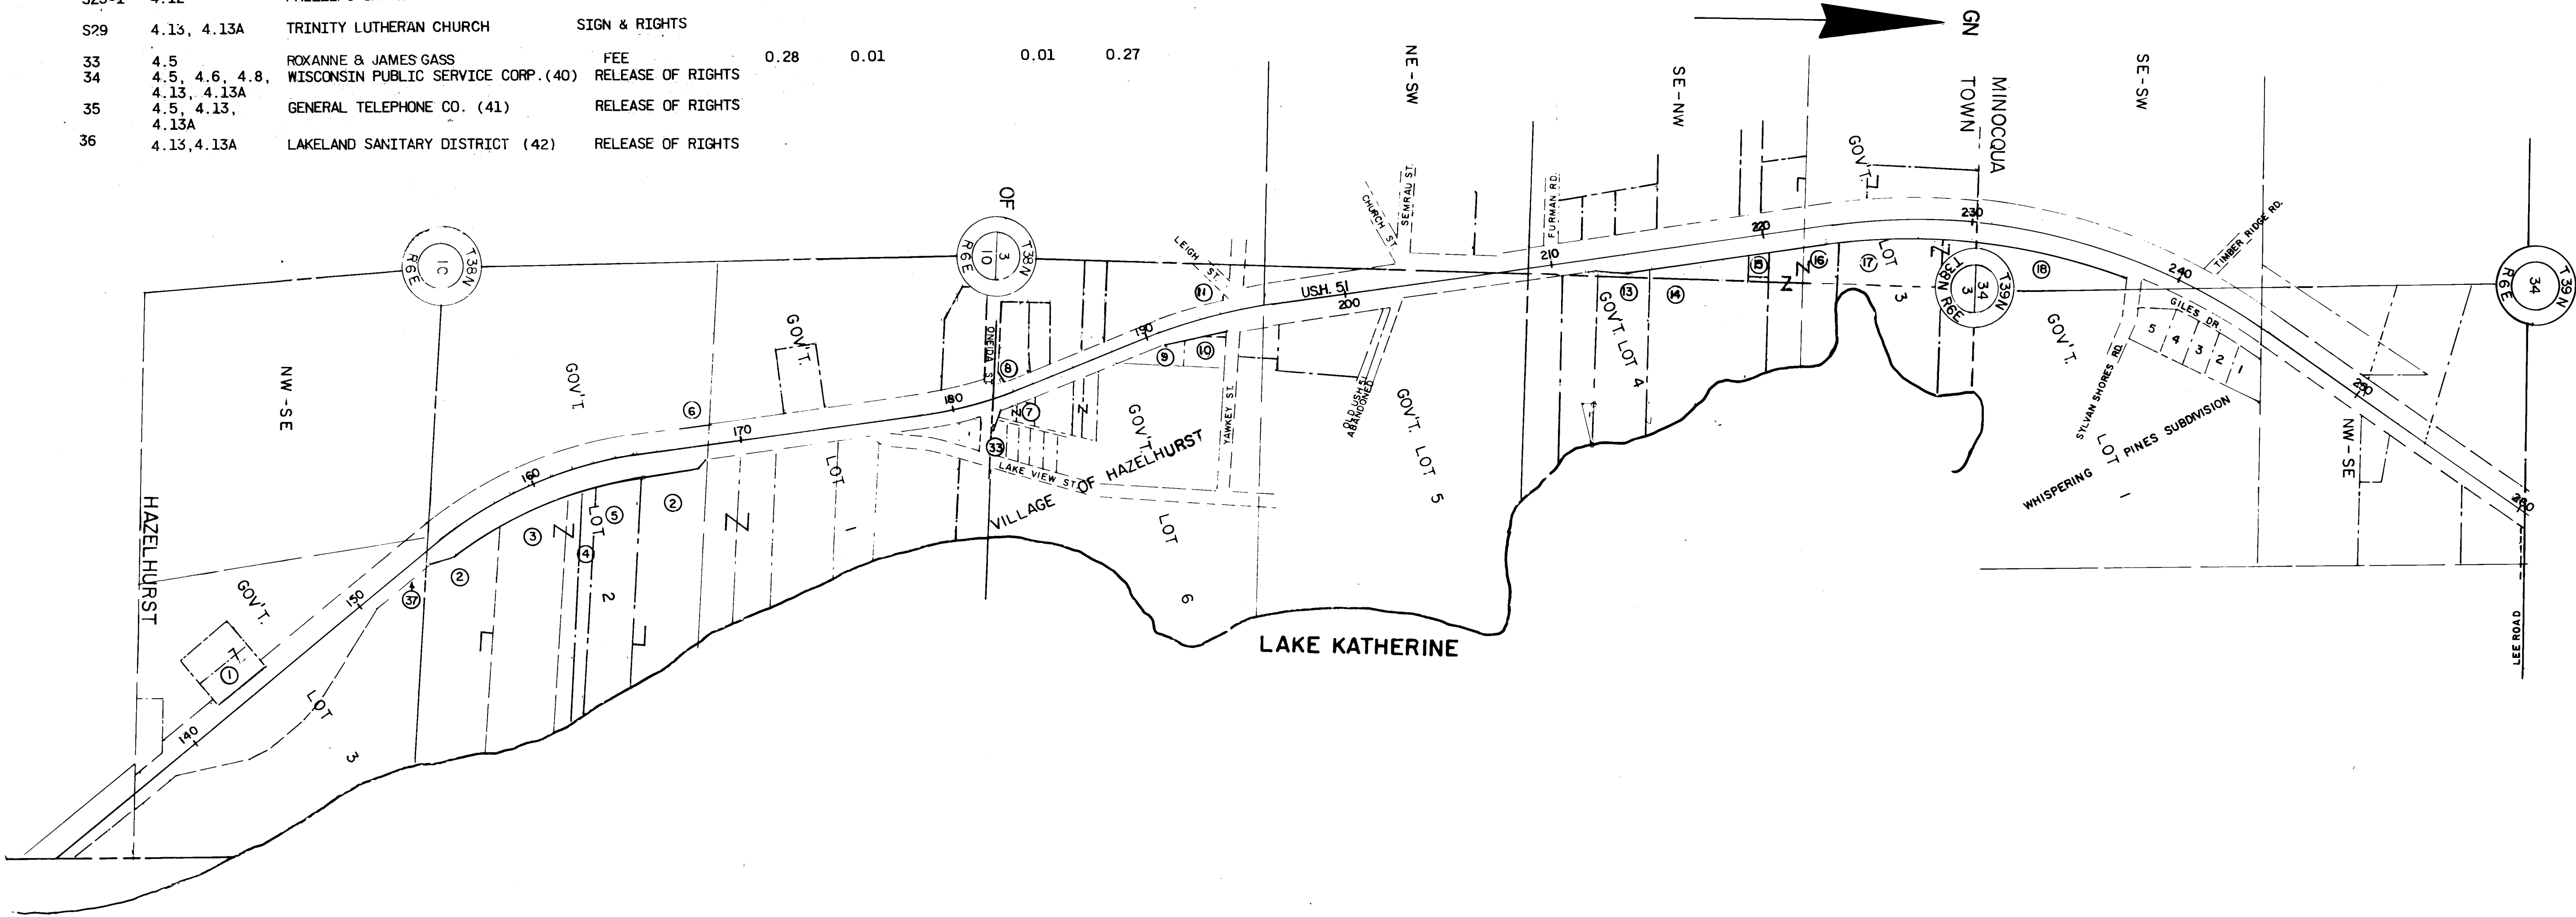

REVISION DATE 10-8-86 N.C.
11-8-86 N.C.
5-31-90 N.C.

ROUTE COUNTY DATE
U.S.H. 51 ONEIDA 7/21/86
NOT TO SCALE

R/W PROJECT NUMBER
1174-08-21

FEDERAL PROJECT NUMBER

SHEET
NUMBER


4.2



REVISION DATE 10-8-86
11-10-86
5-31-90 N.C.

ROUTE COUNTY DATE
U.S.H. 51 ONEIDA 7-21-86
SCALE FT. 0 100 200 GRID FACTOR 1.000095

R W PROJECT NUMBER	1174-08-21	SHEET NUMBER
FEDERAL PROJECT NUMBER		4.4

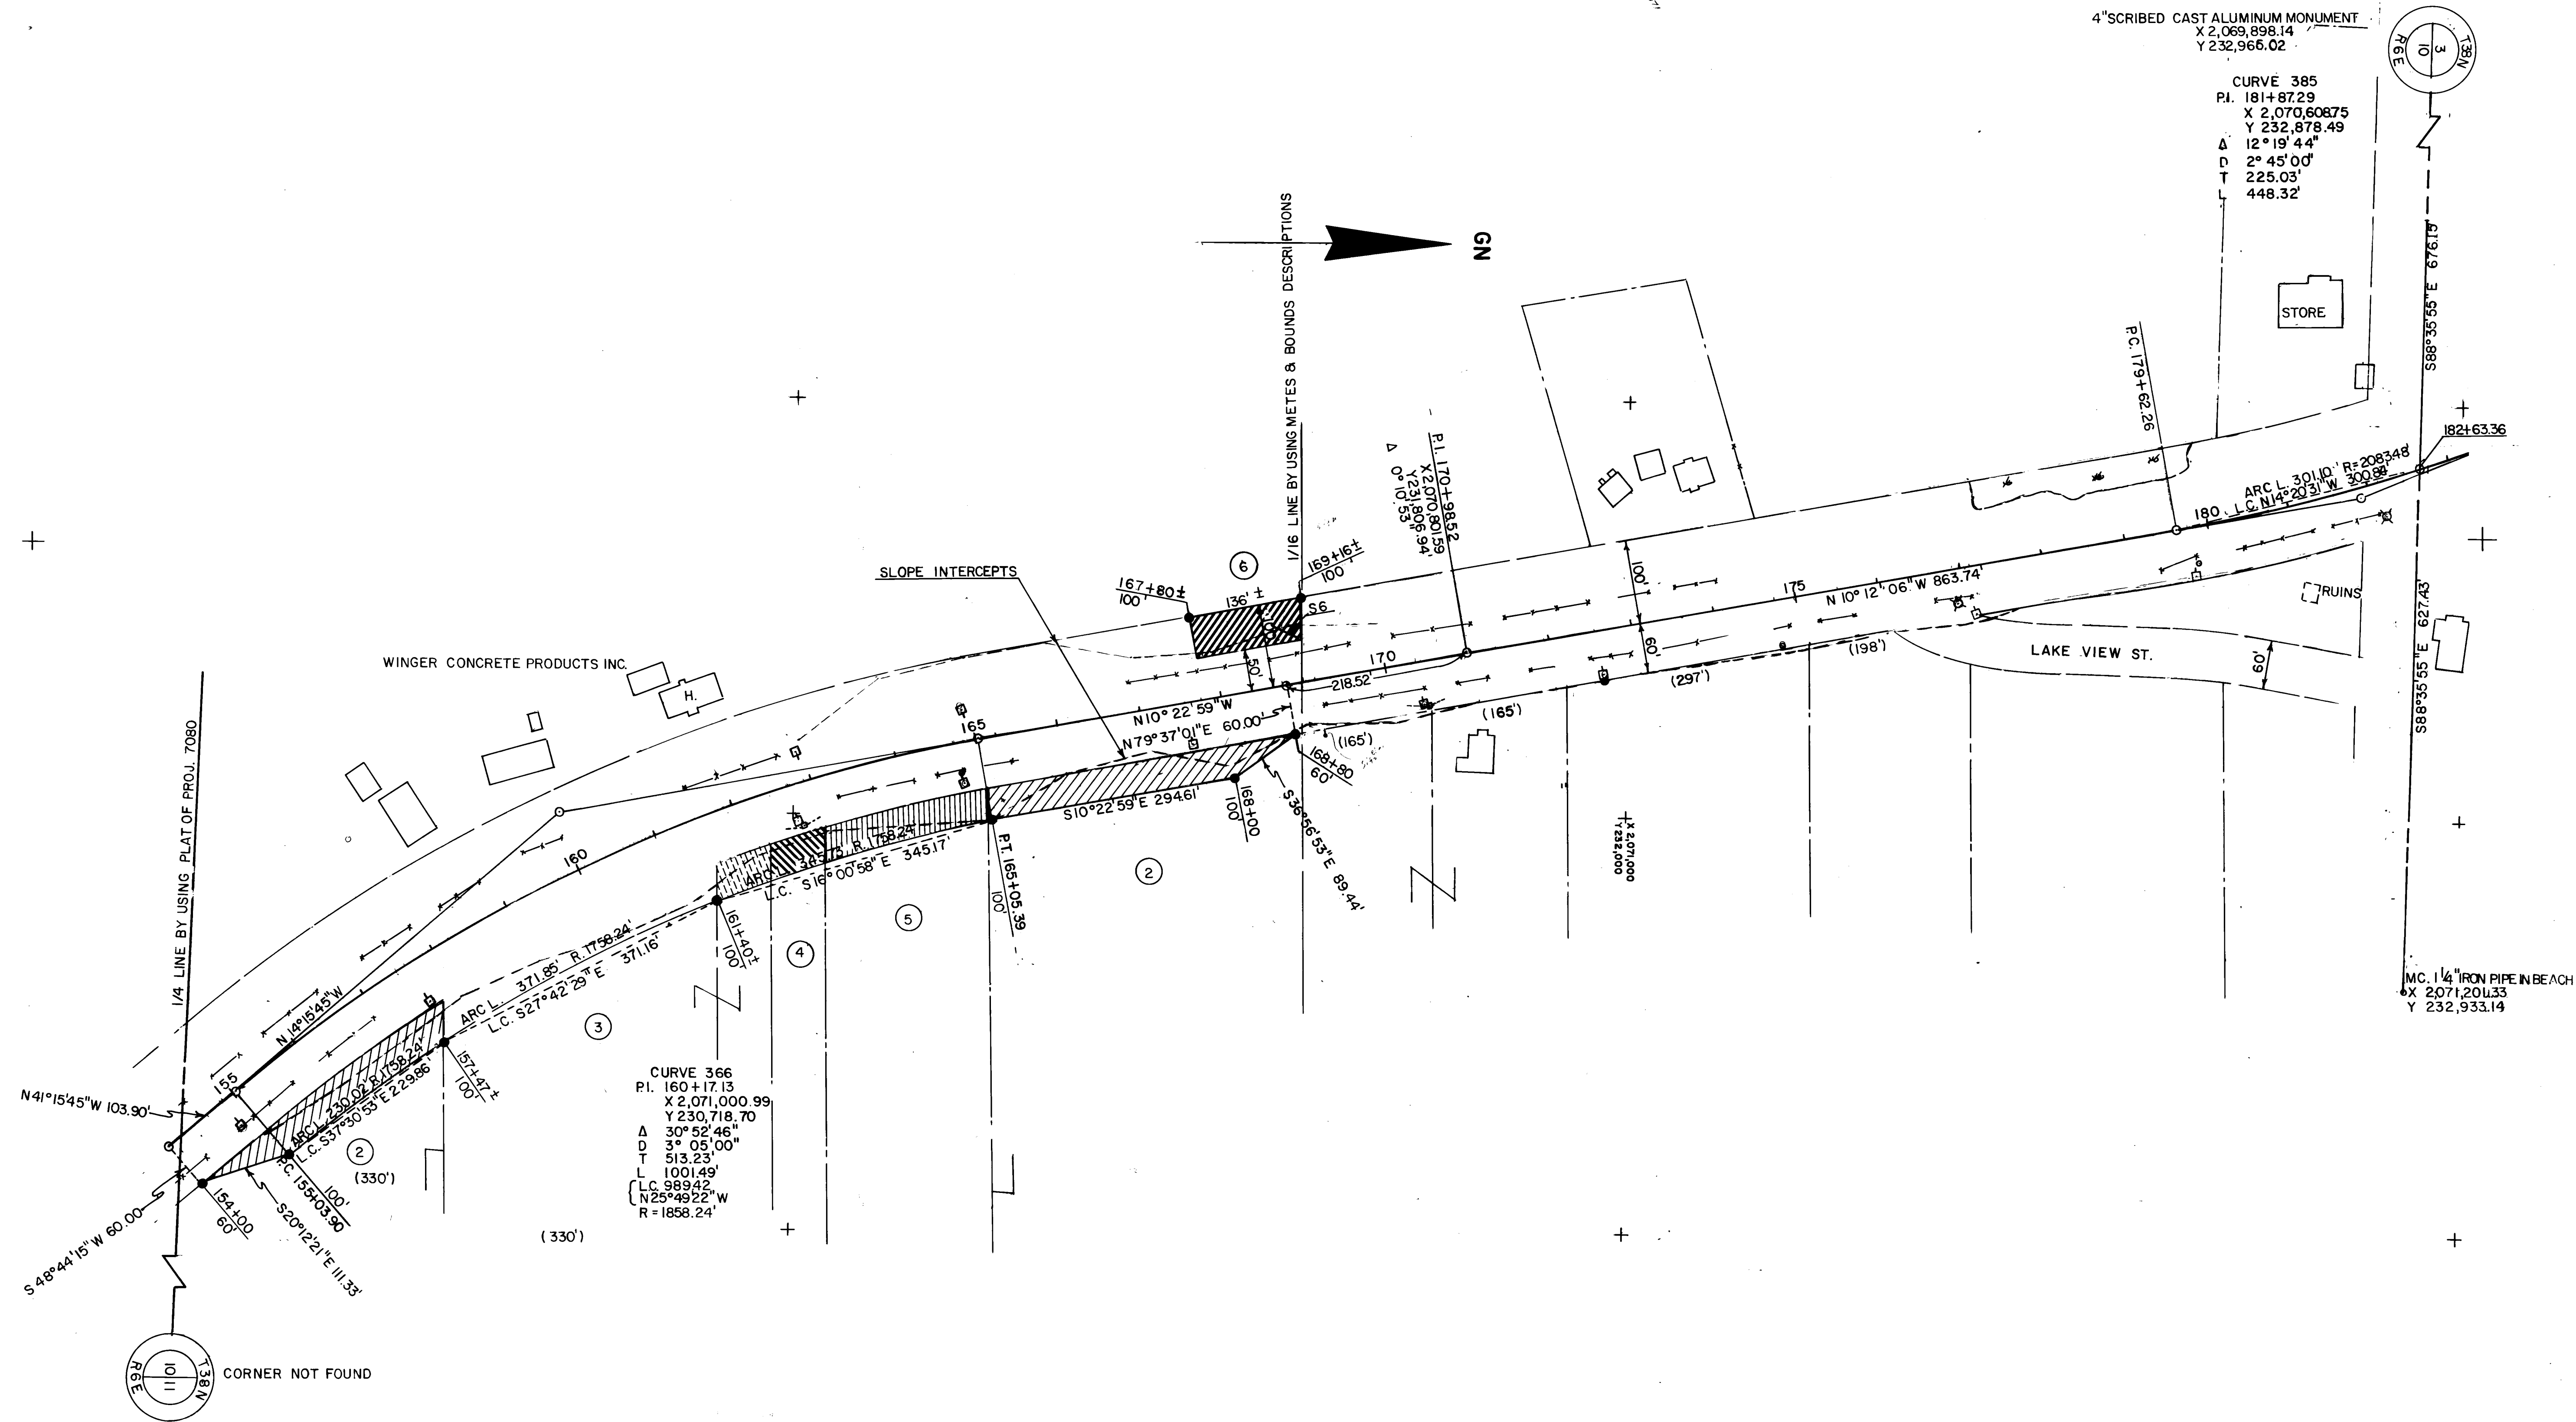

REVISION DATE 10-8-86
11-10-86
5-31-90 NC


ROUTE U.S.H. 51
COUNTY ONEIDA
DATE 7-21-86


SCALE, FT. 0 100 200
GRID FACTOR 1.000095

P.W. PROJECT NUMBER
1174-08-21

FEDERAL PROJECT NUMBER

SHEET NUMBER
4.5

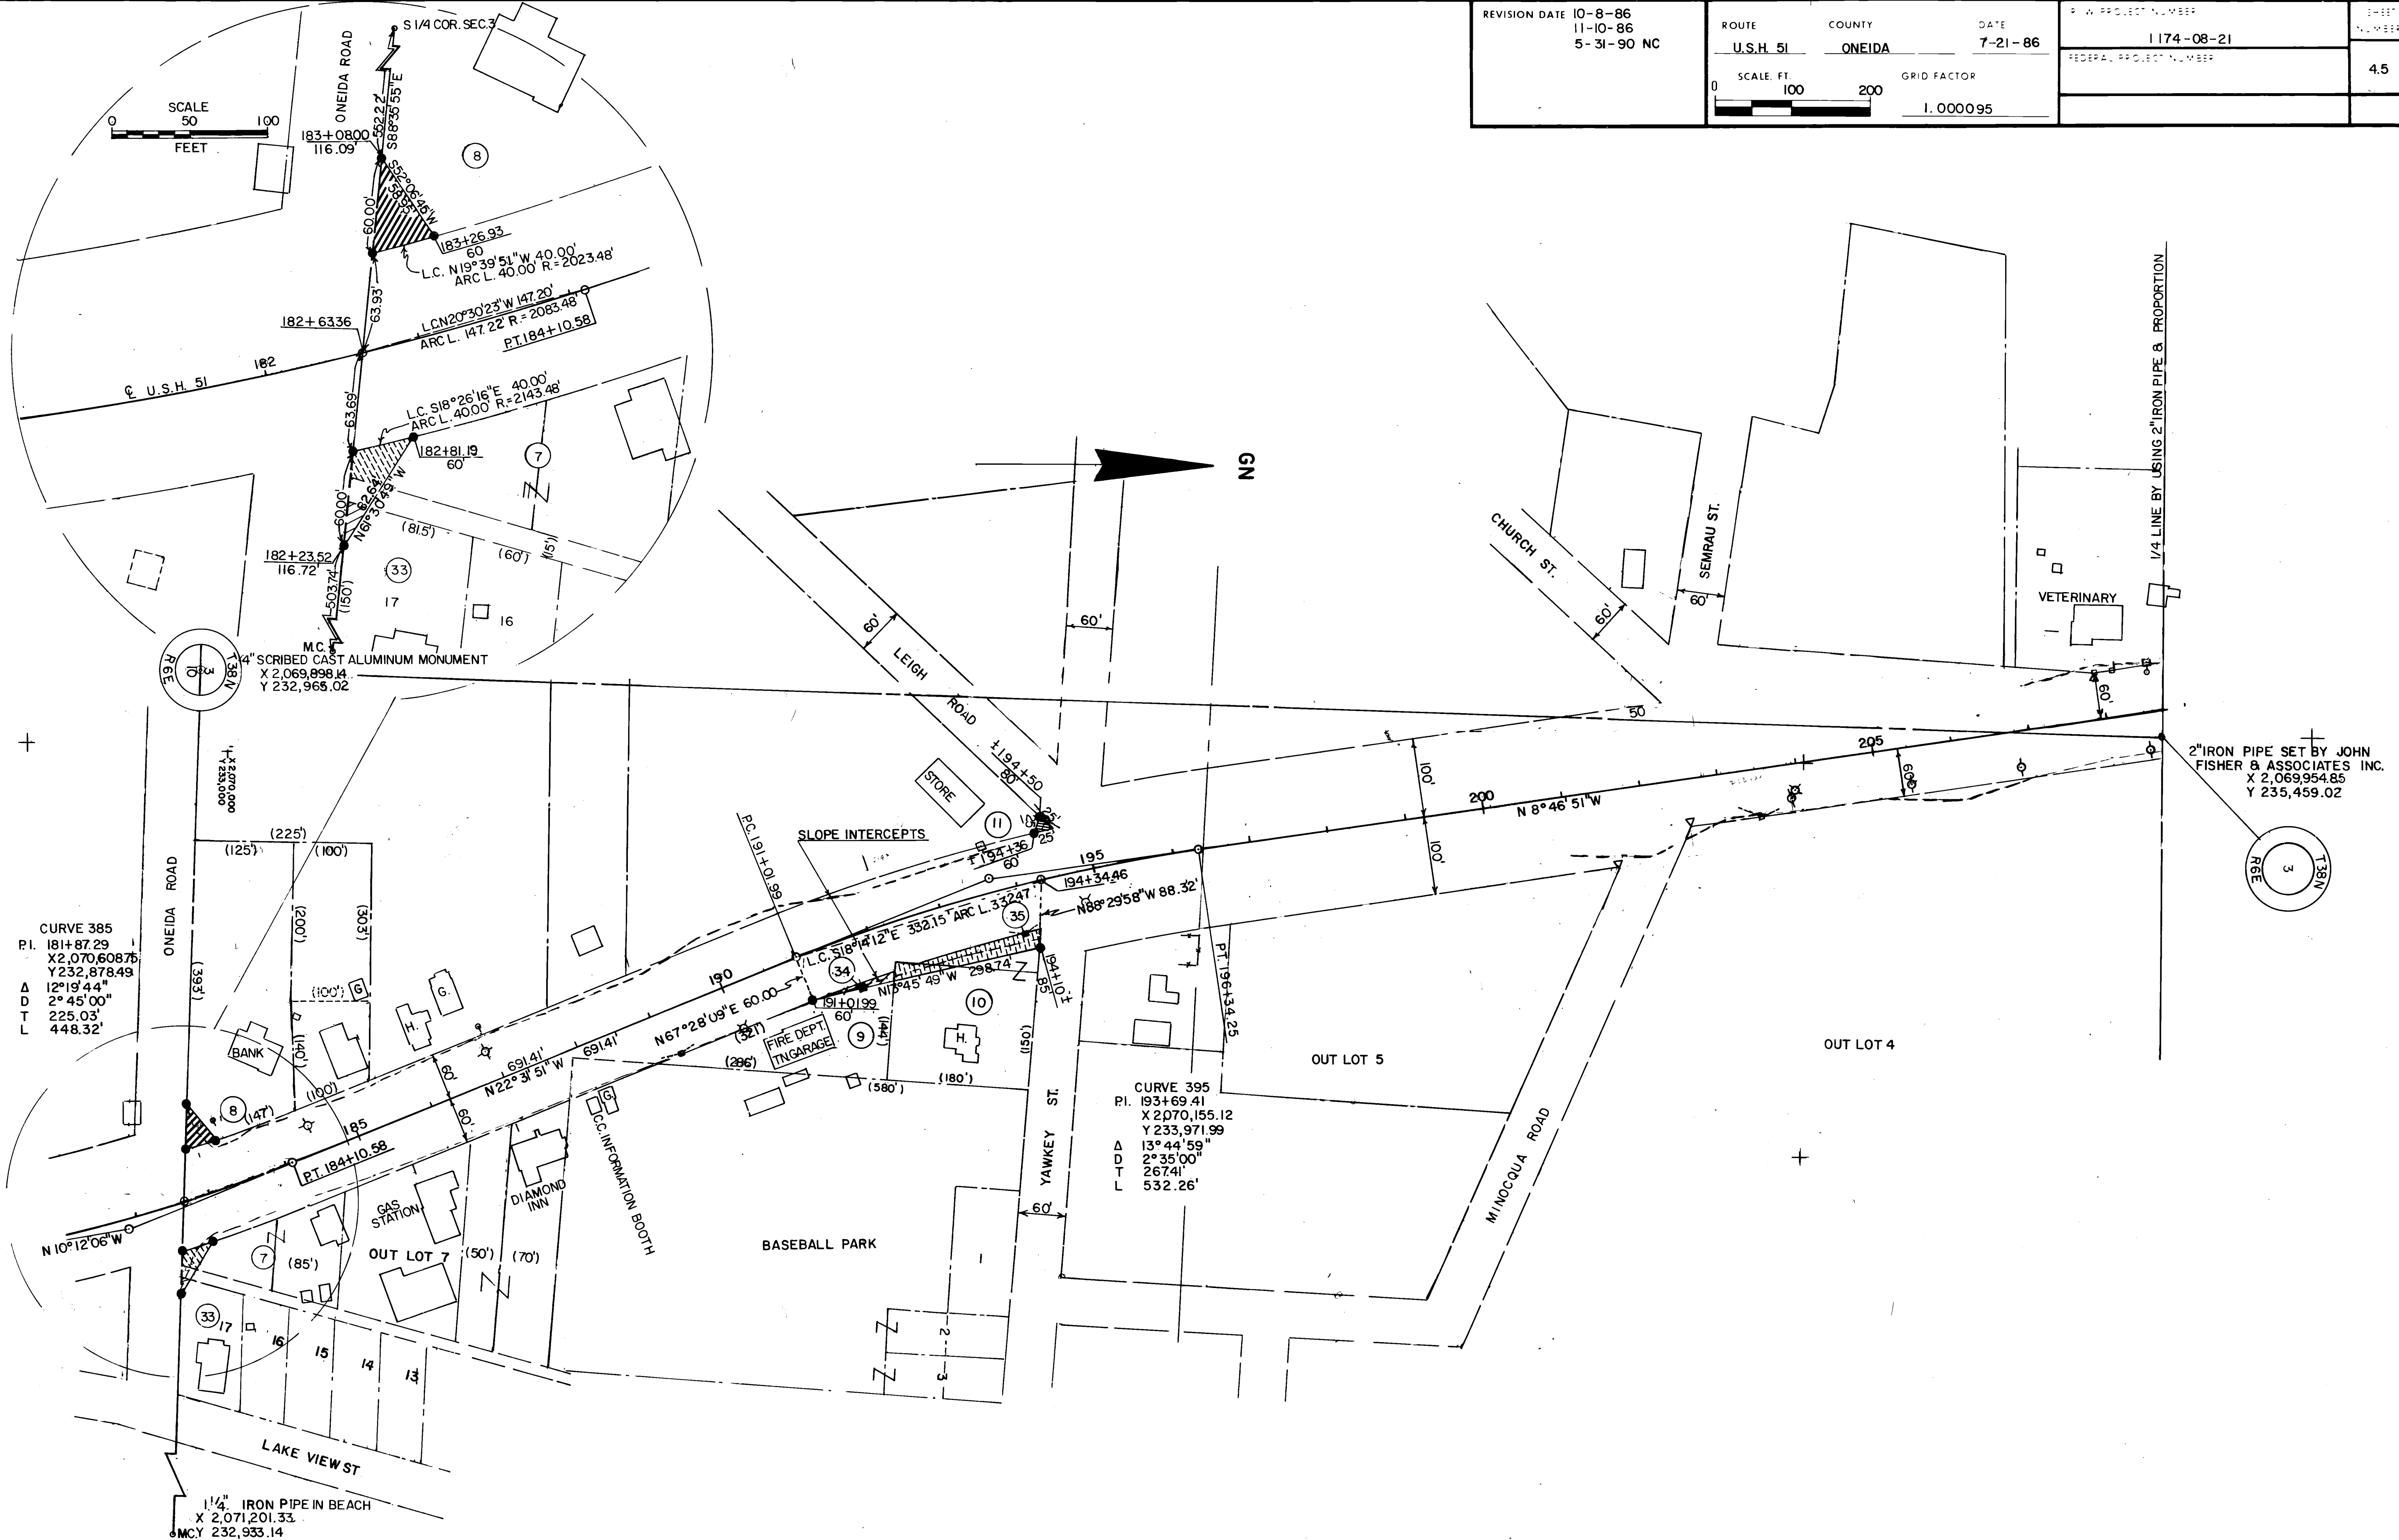

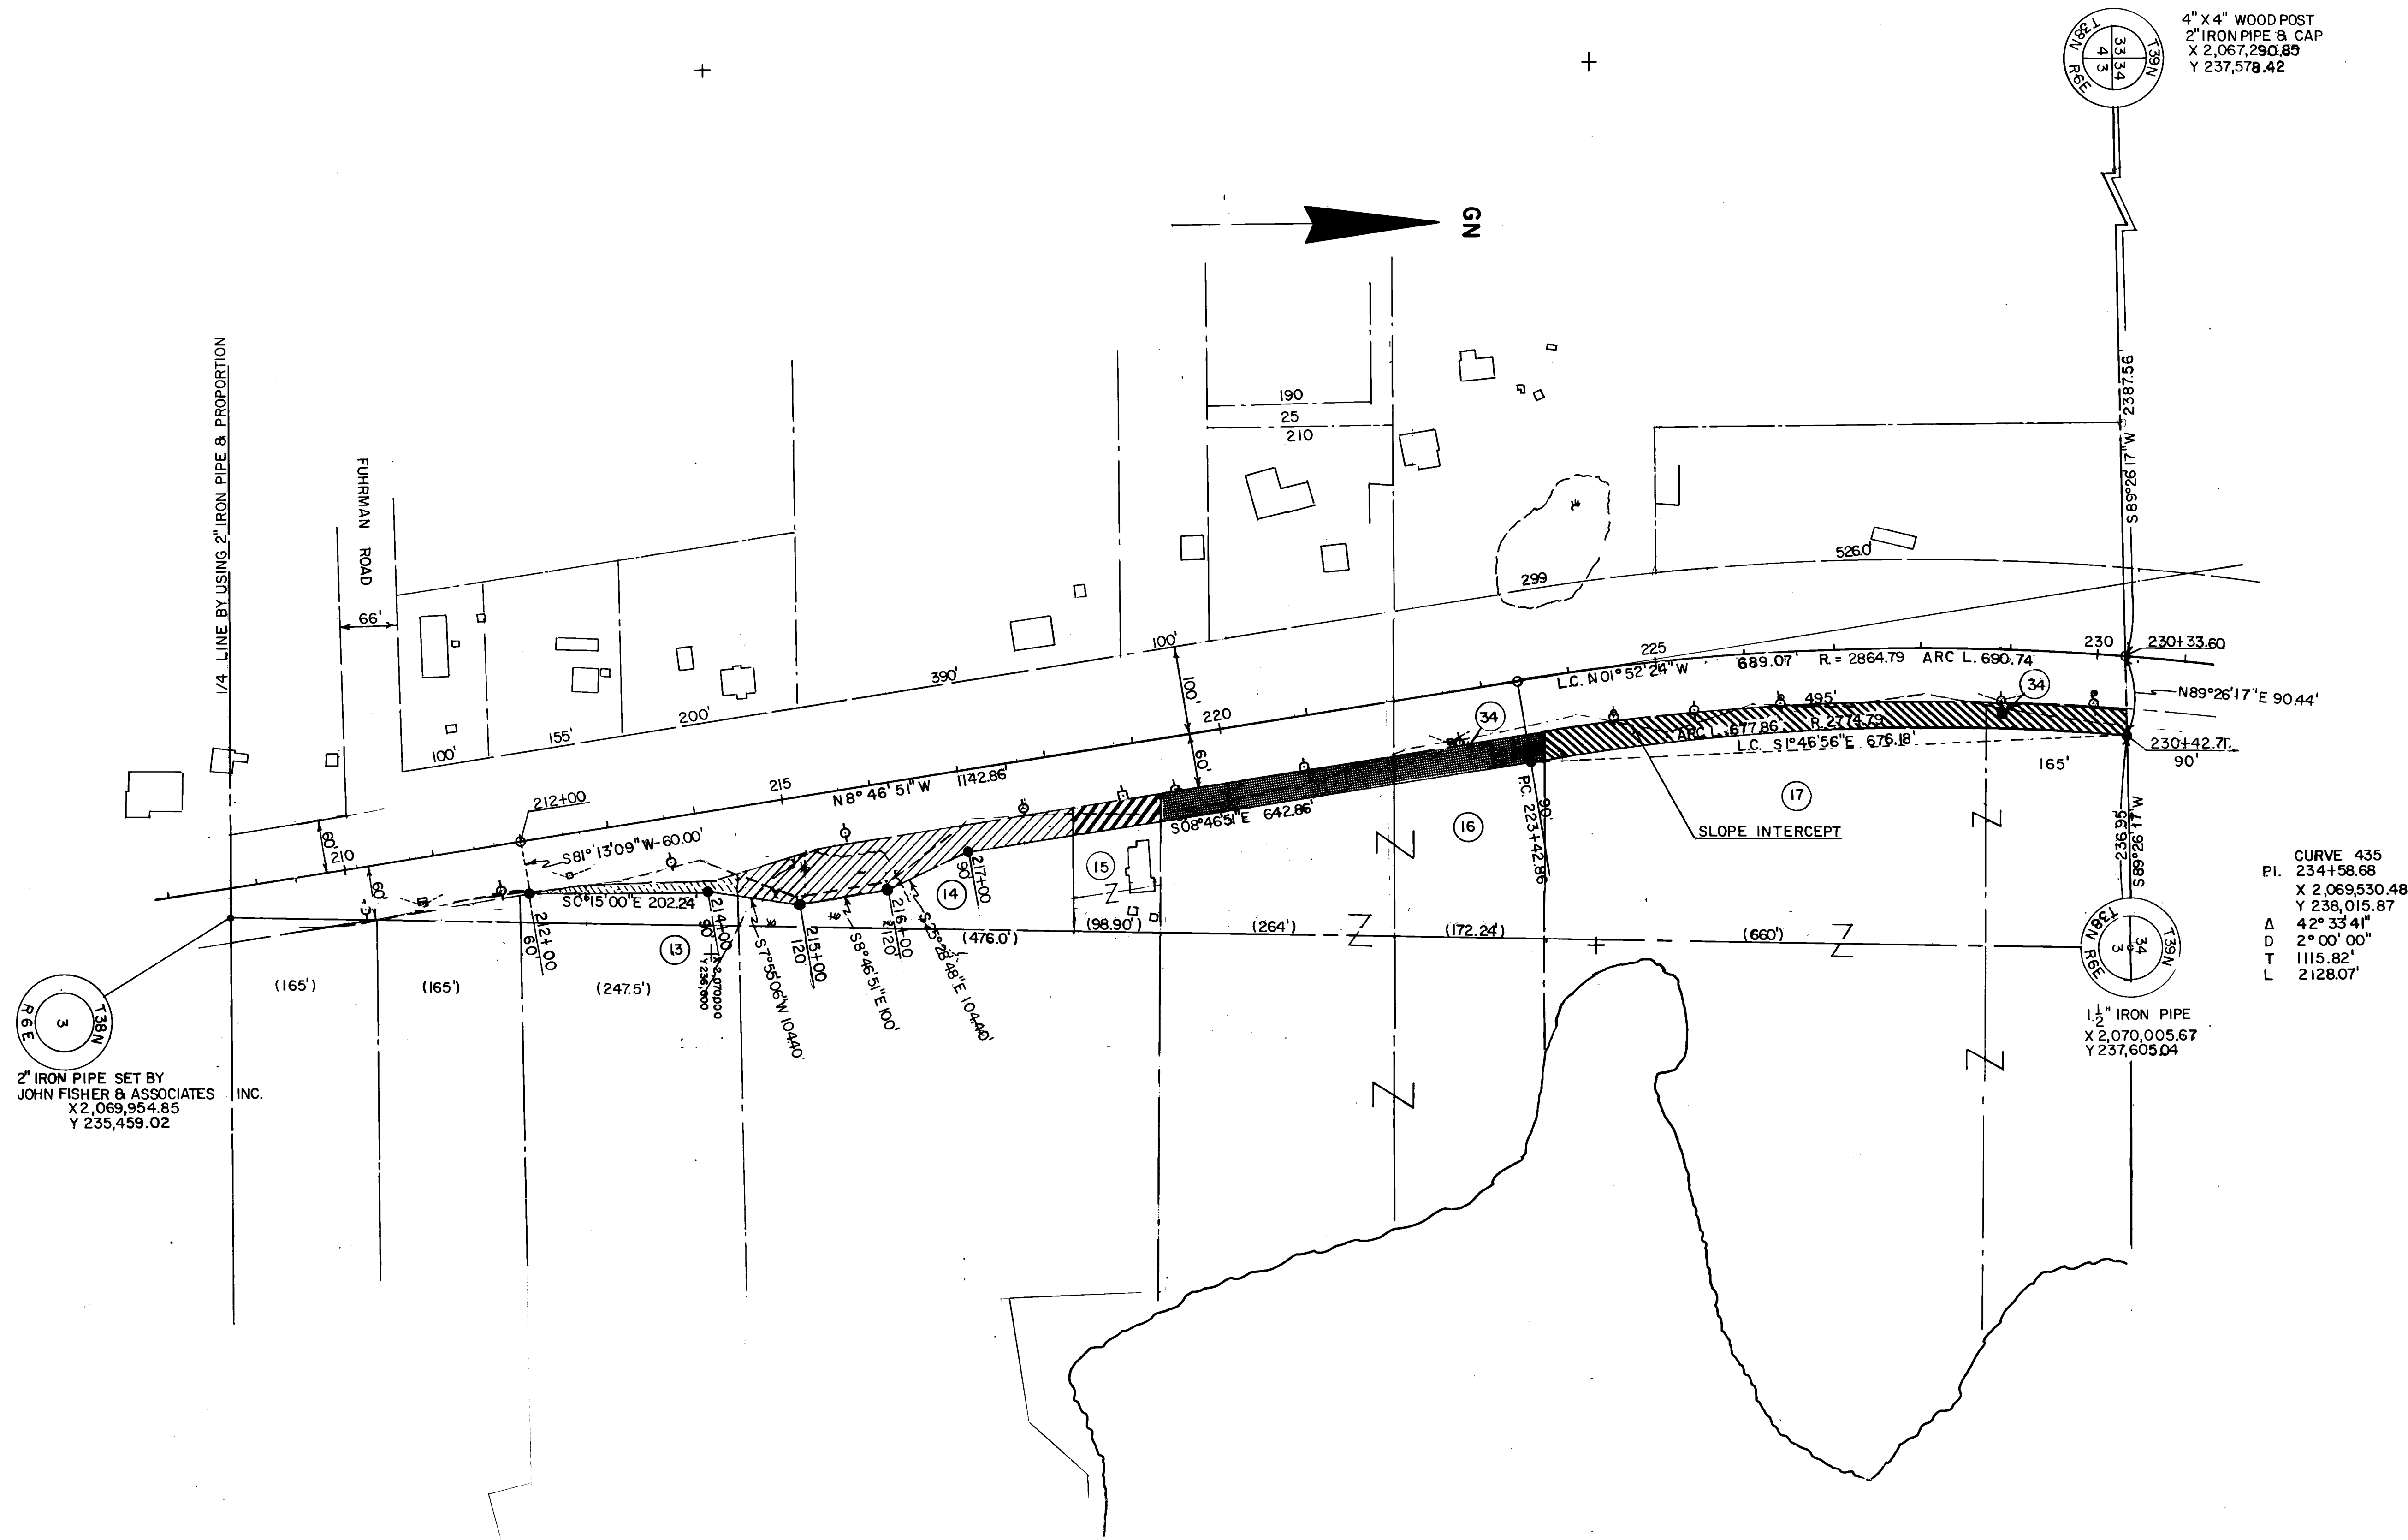


4"x4" WOOD POST,
2" IRON PIPE & CAP
X 2,067,290.89
Y 237,578.42

REVISION DATE 10-8-86
11-10-86 N.C.
5-31-90 N.C.


ROUTE COUNTY DATE
U.S.H. 51 ONEIDA 7-21-86
SCALE, FT. 0 100 200
GRID FACTOR 1.000095

R/W PROJECT NUMBER 1174-08-21	SHEET NUMBER 4.7
FEDERAL PROJECT NUMBER	

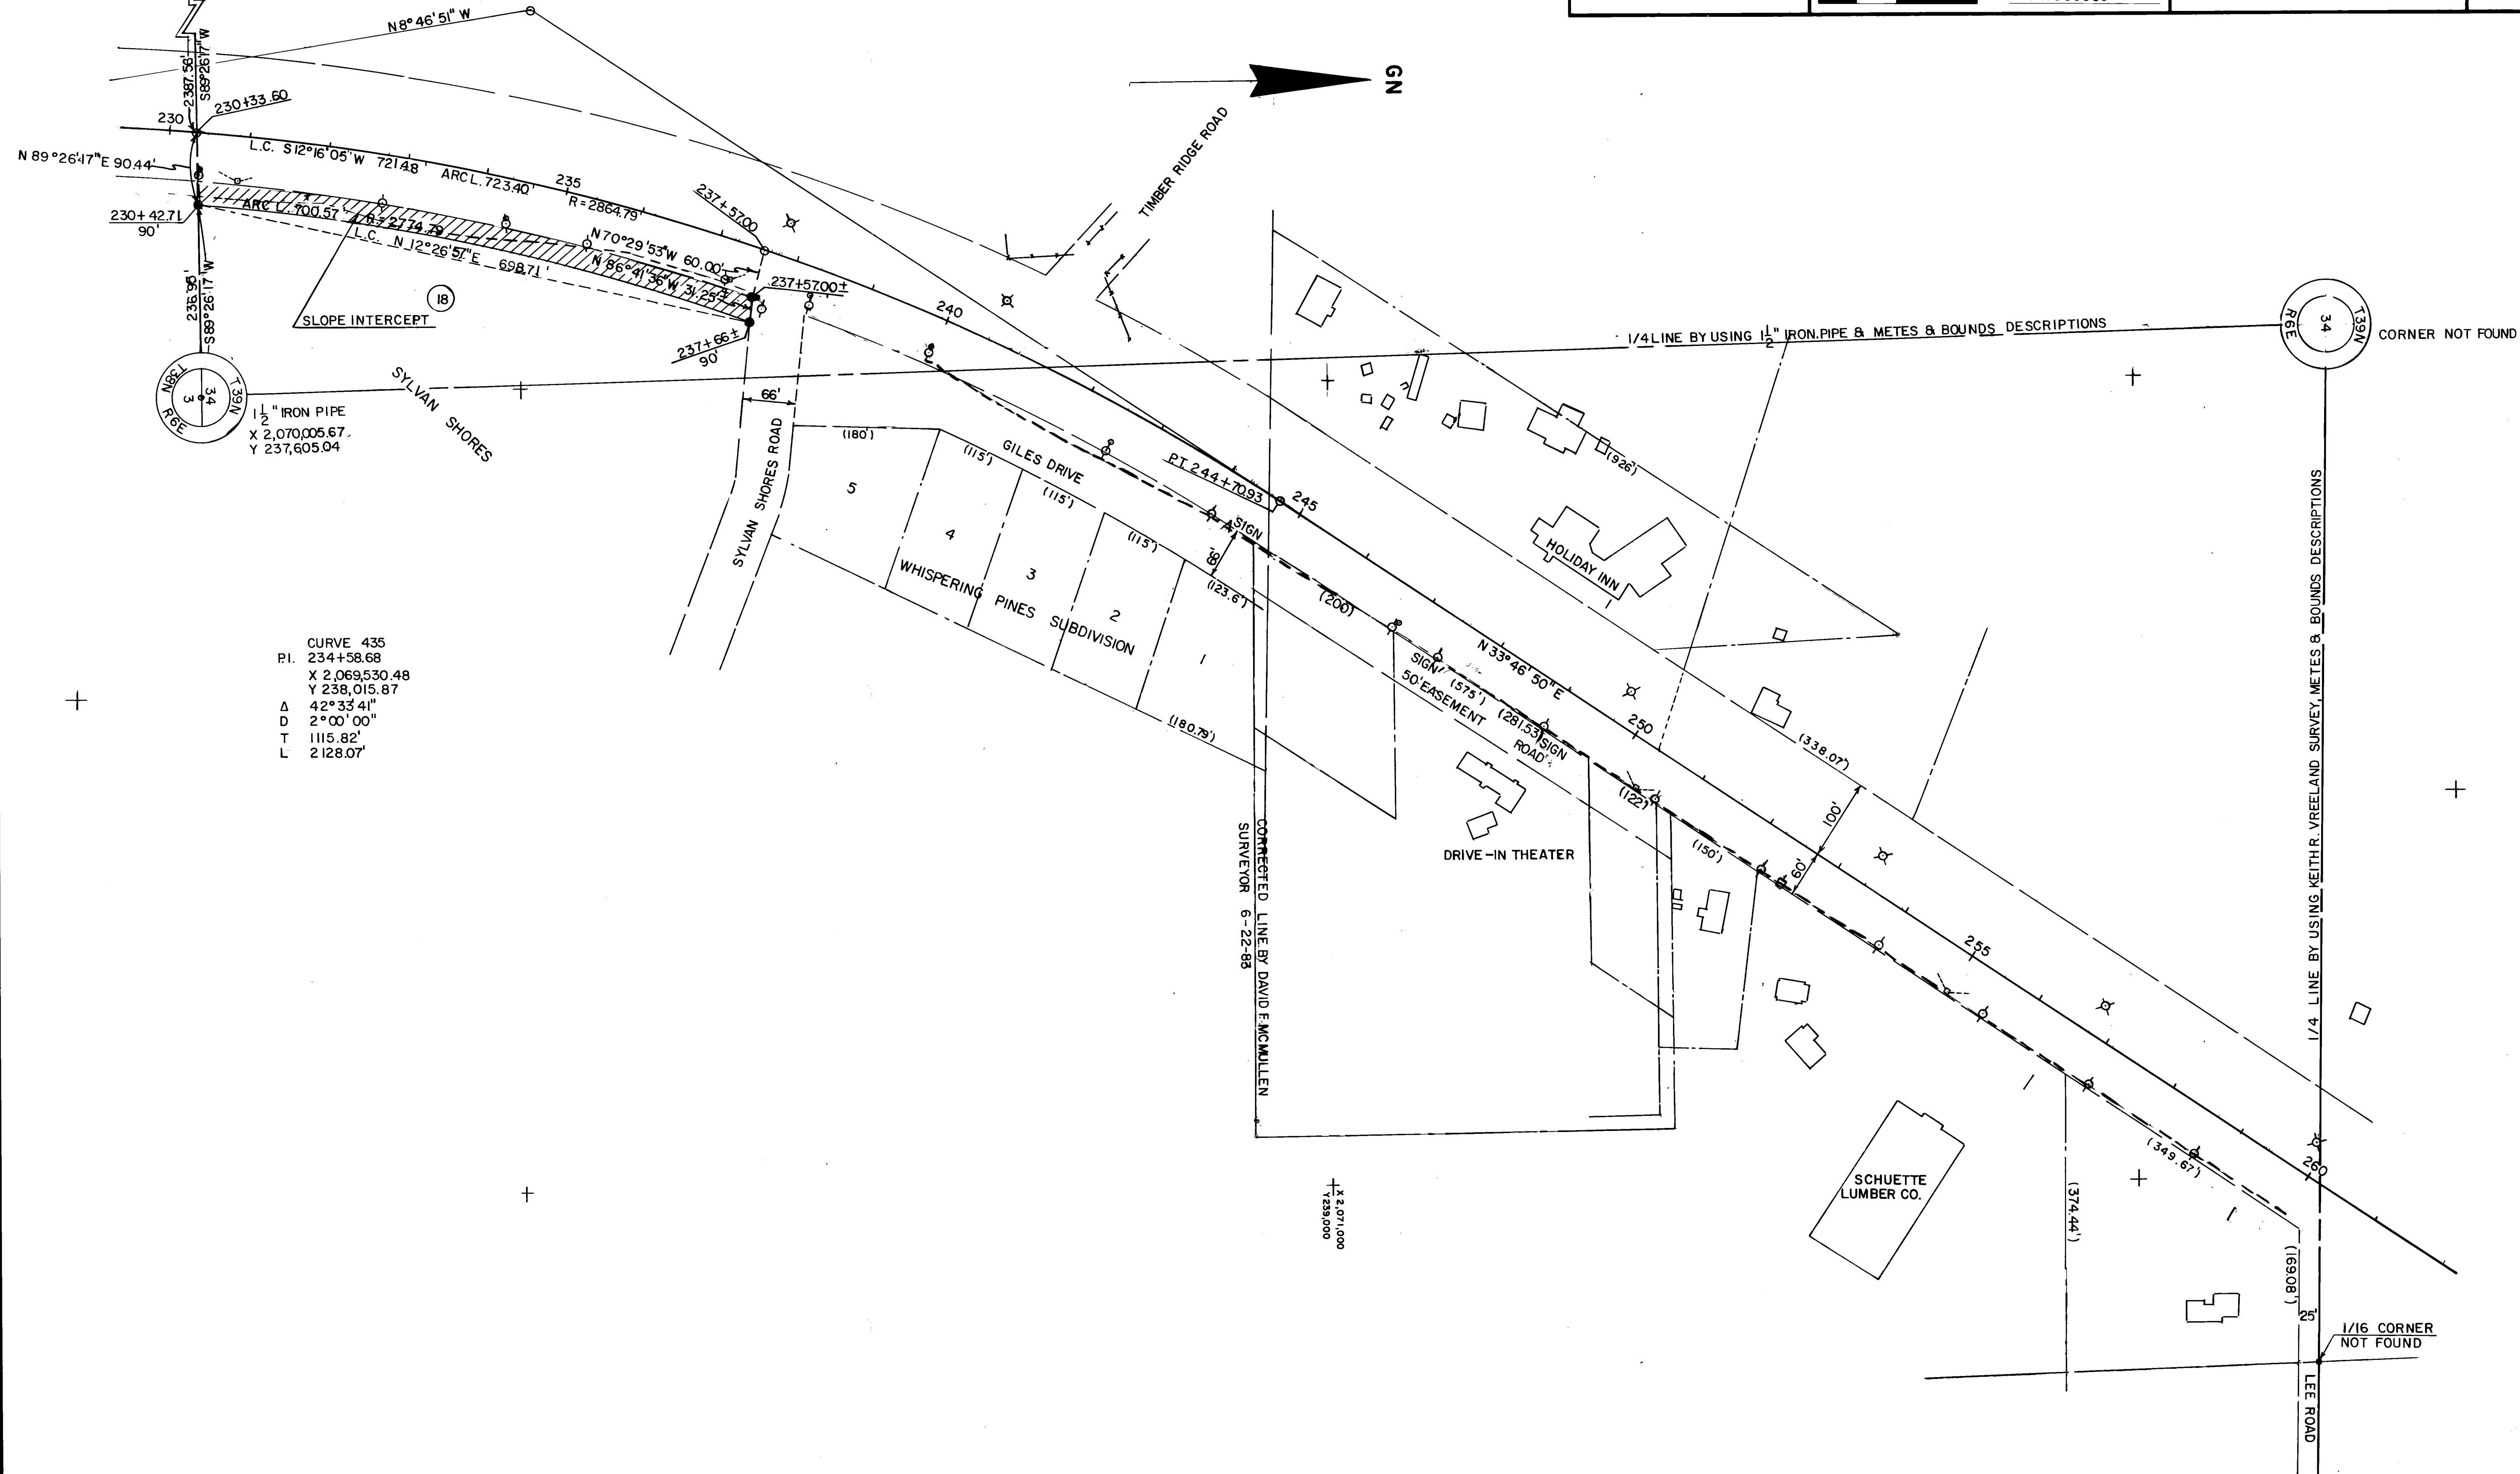


CURVE 435
PI. 234+58.68
X 2,069,530.48
Y 238,015.87
Δ 42°33'41"
D 2°00'00"
T 1115.82'
L 2128.07'


REVISION DATE 10-8-86 11-10-86 N.C. 5-31-90 N.C.	ROUTE U.S.H. 51	COUNTY ONEIDA	DATE 7-21-86	R/W PROJECT NUMBER 1174-08-21	SHEET NUMBER 4.8
	SCALE: FT. 0 100 200		GRID FACTOR 1.000095	FEDERAL PROJECT NUMBER	

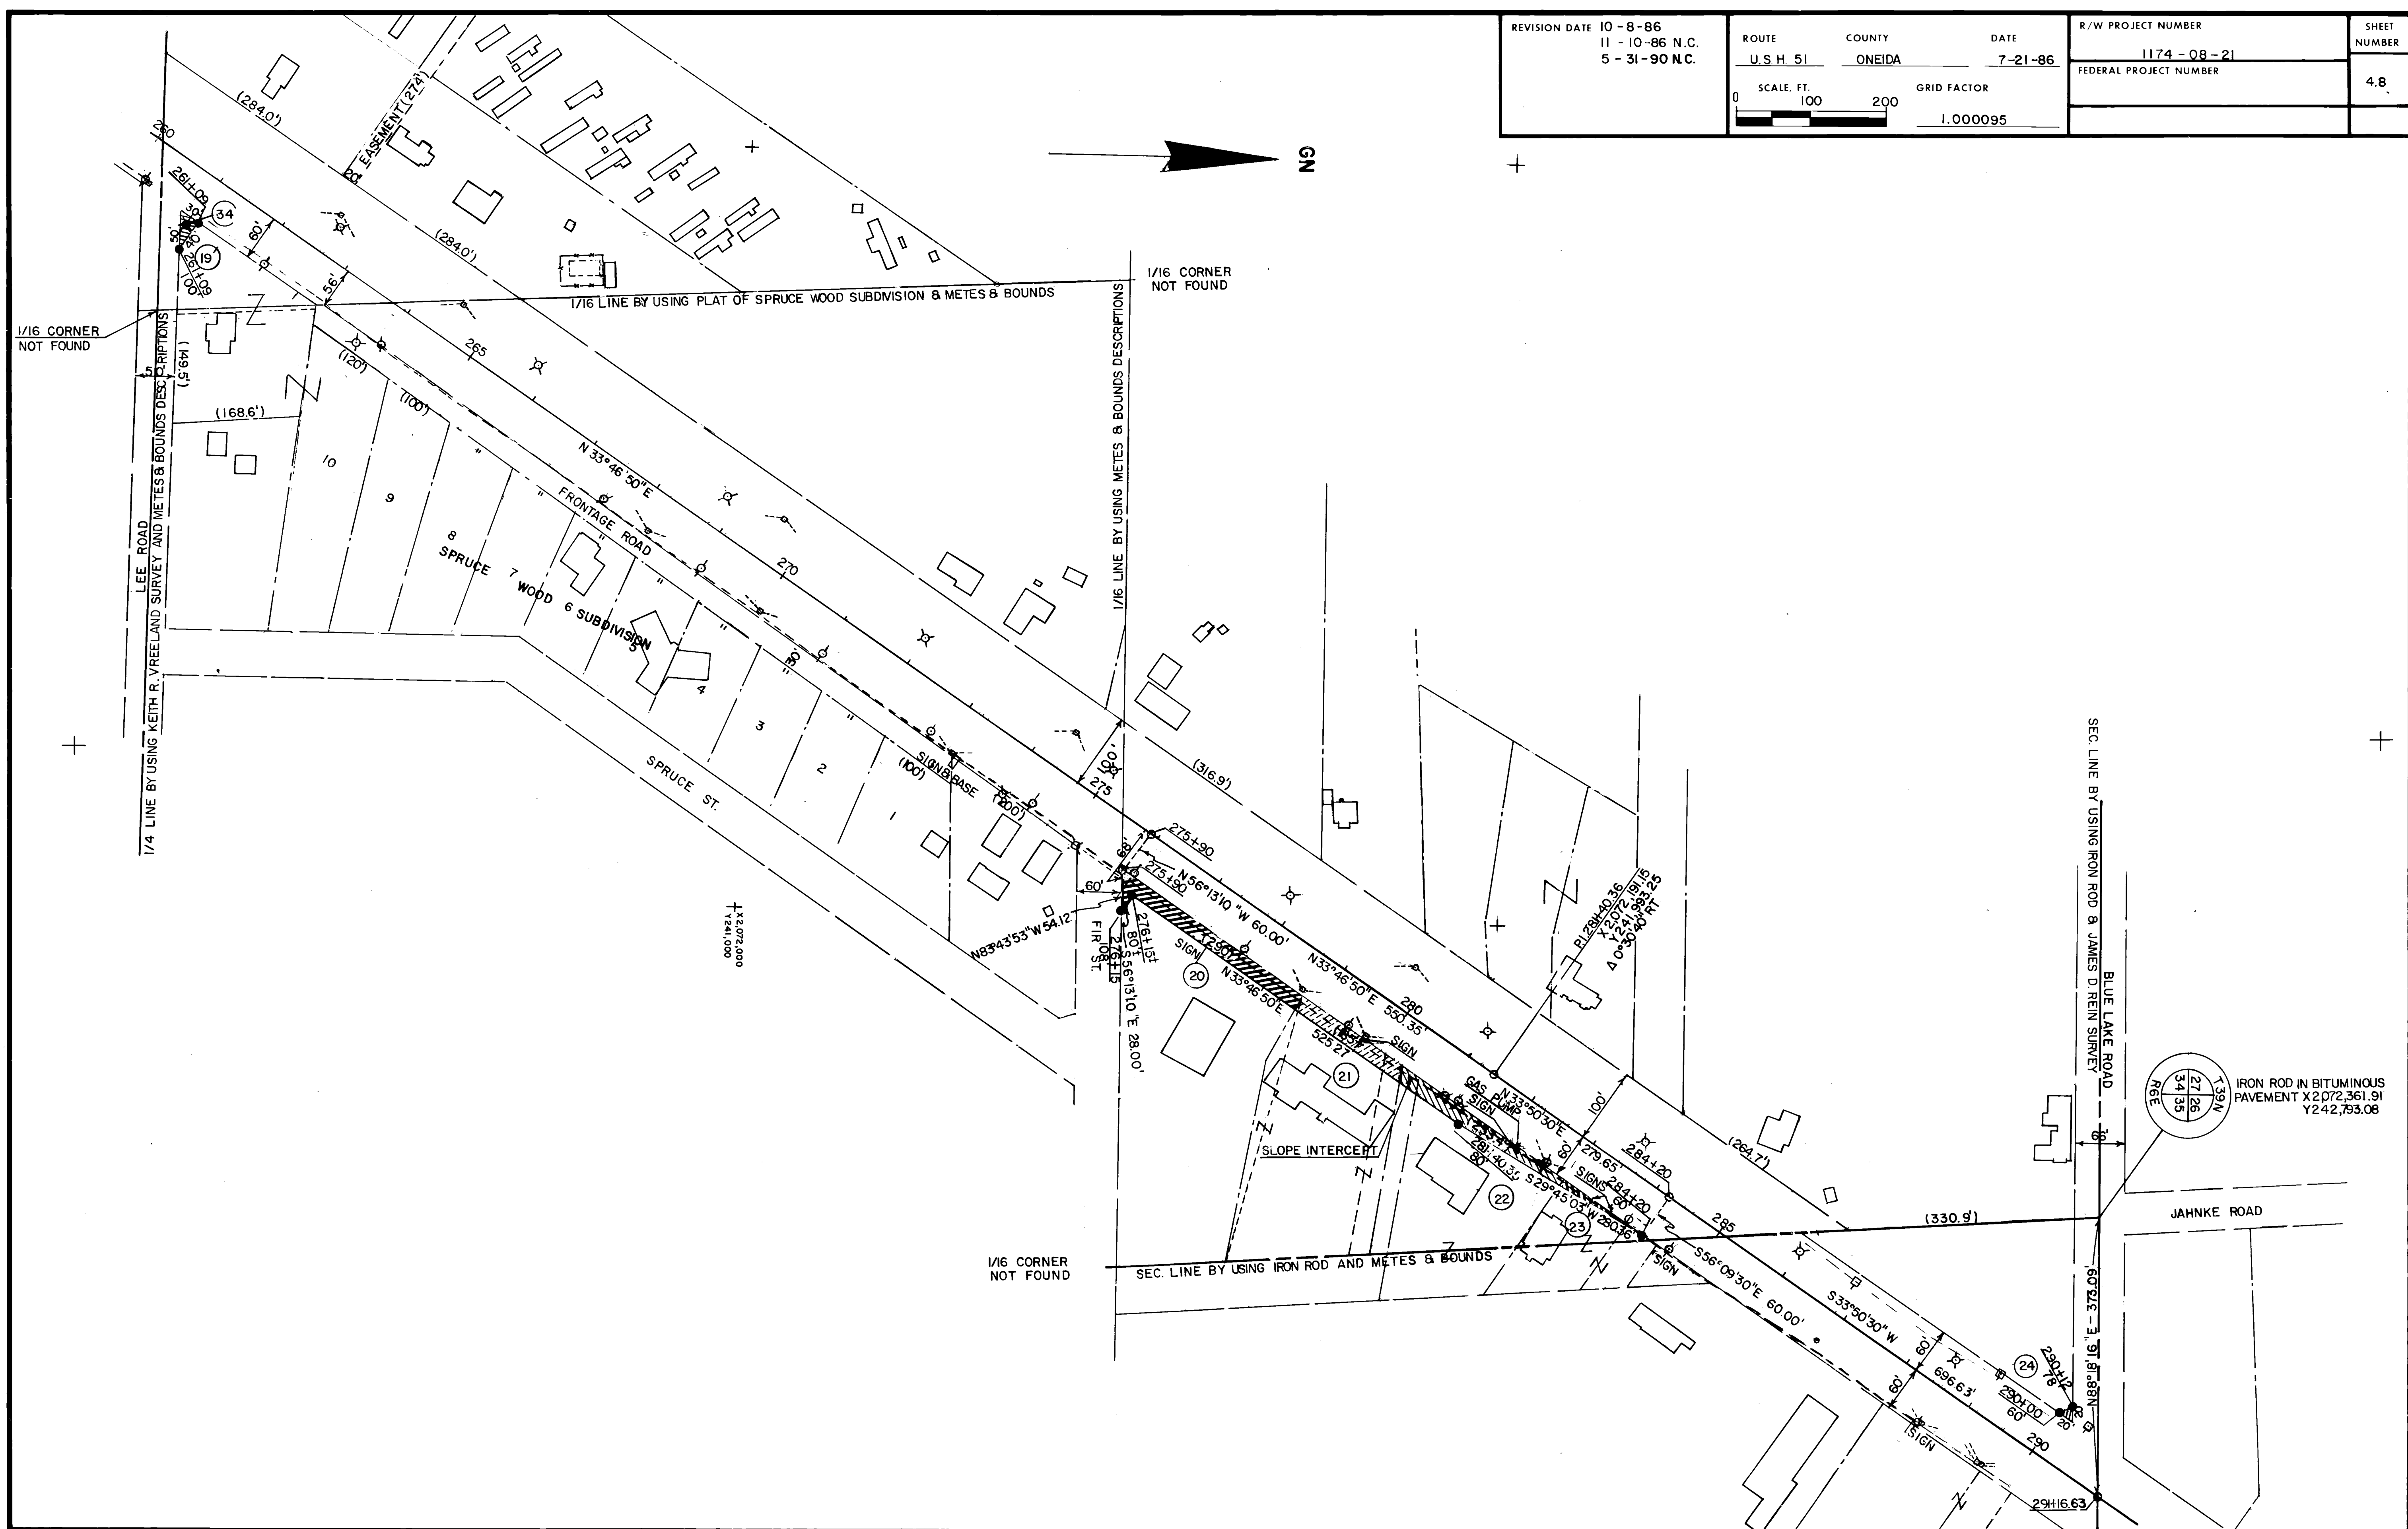

REVISION DATE 10-8-86 11-10-86 N.C. 5-31-90 N.C.	ROUTE	COUNTY	DATE	P.W. PROJECT NUMBER	SHEET
	U.S.H. 51	ONEIDA	7-21-86	1174-08-21	NUMBER
					FEDERAL PROJECT NUMBER
SCALE: FT 0 100 200			GRID FACTOR 1.000095		

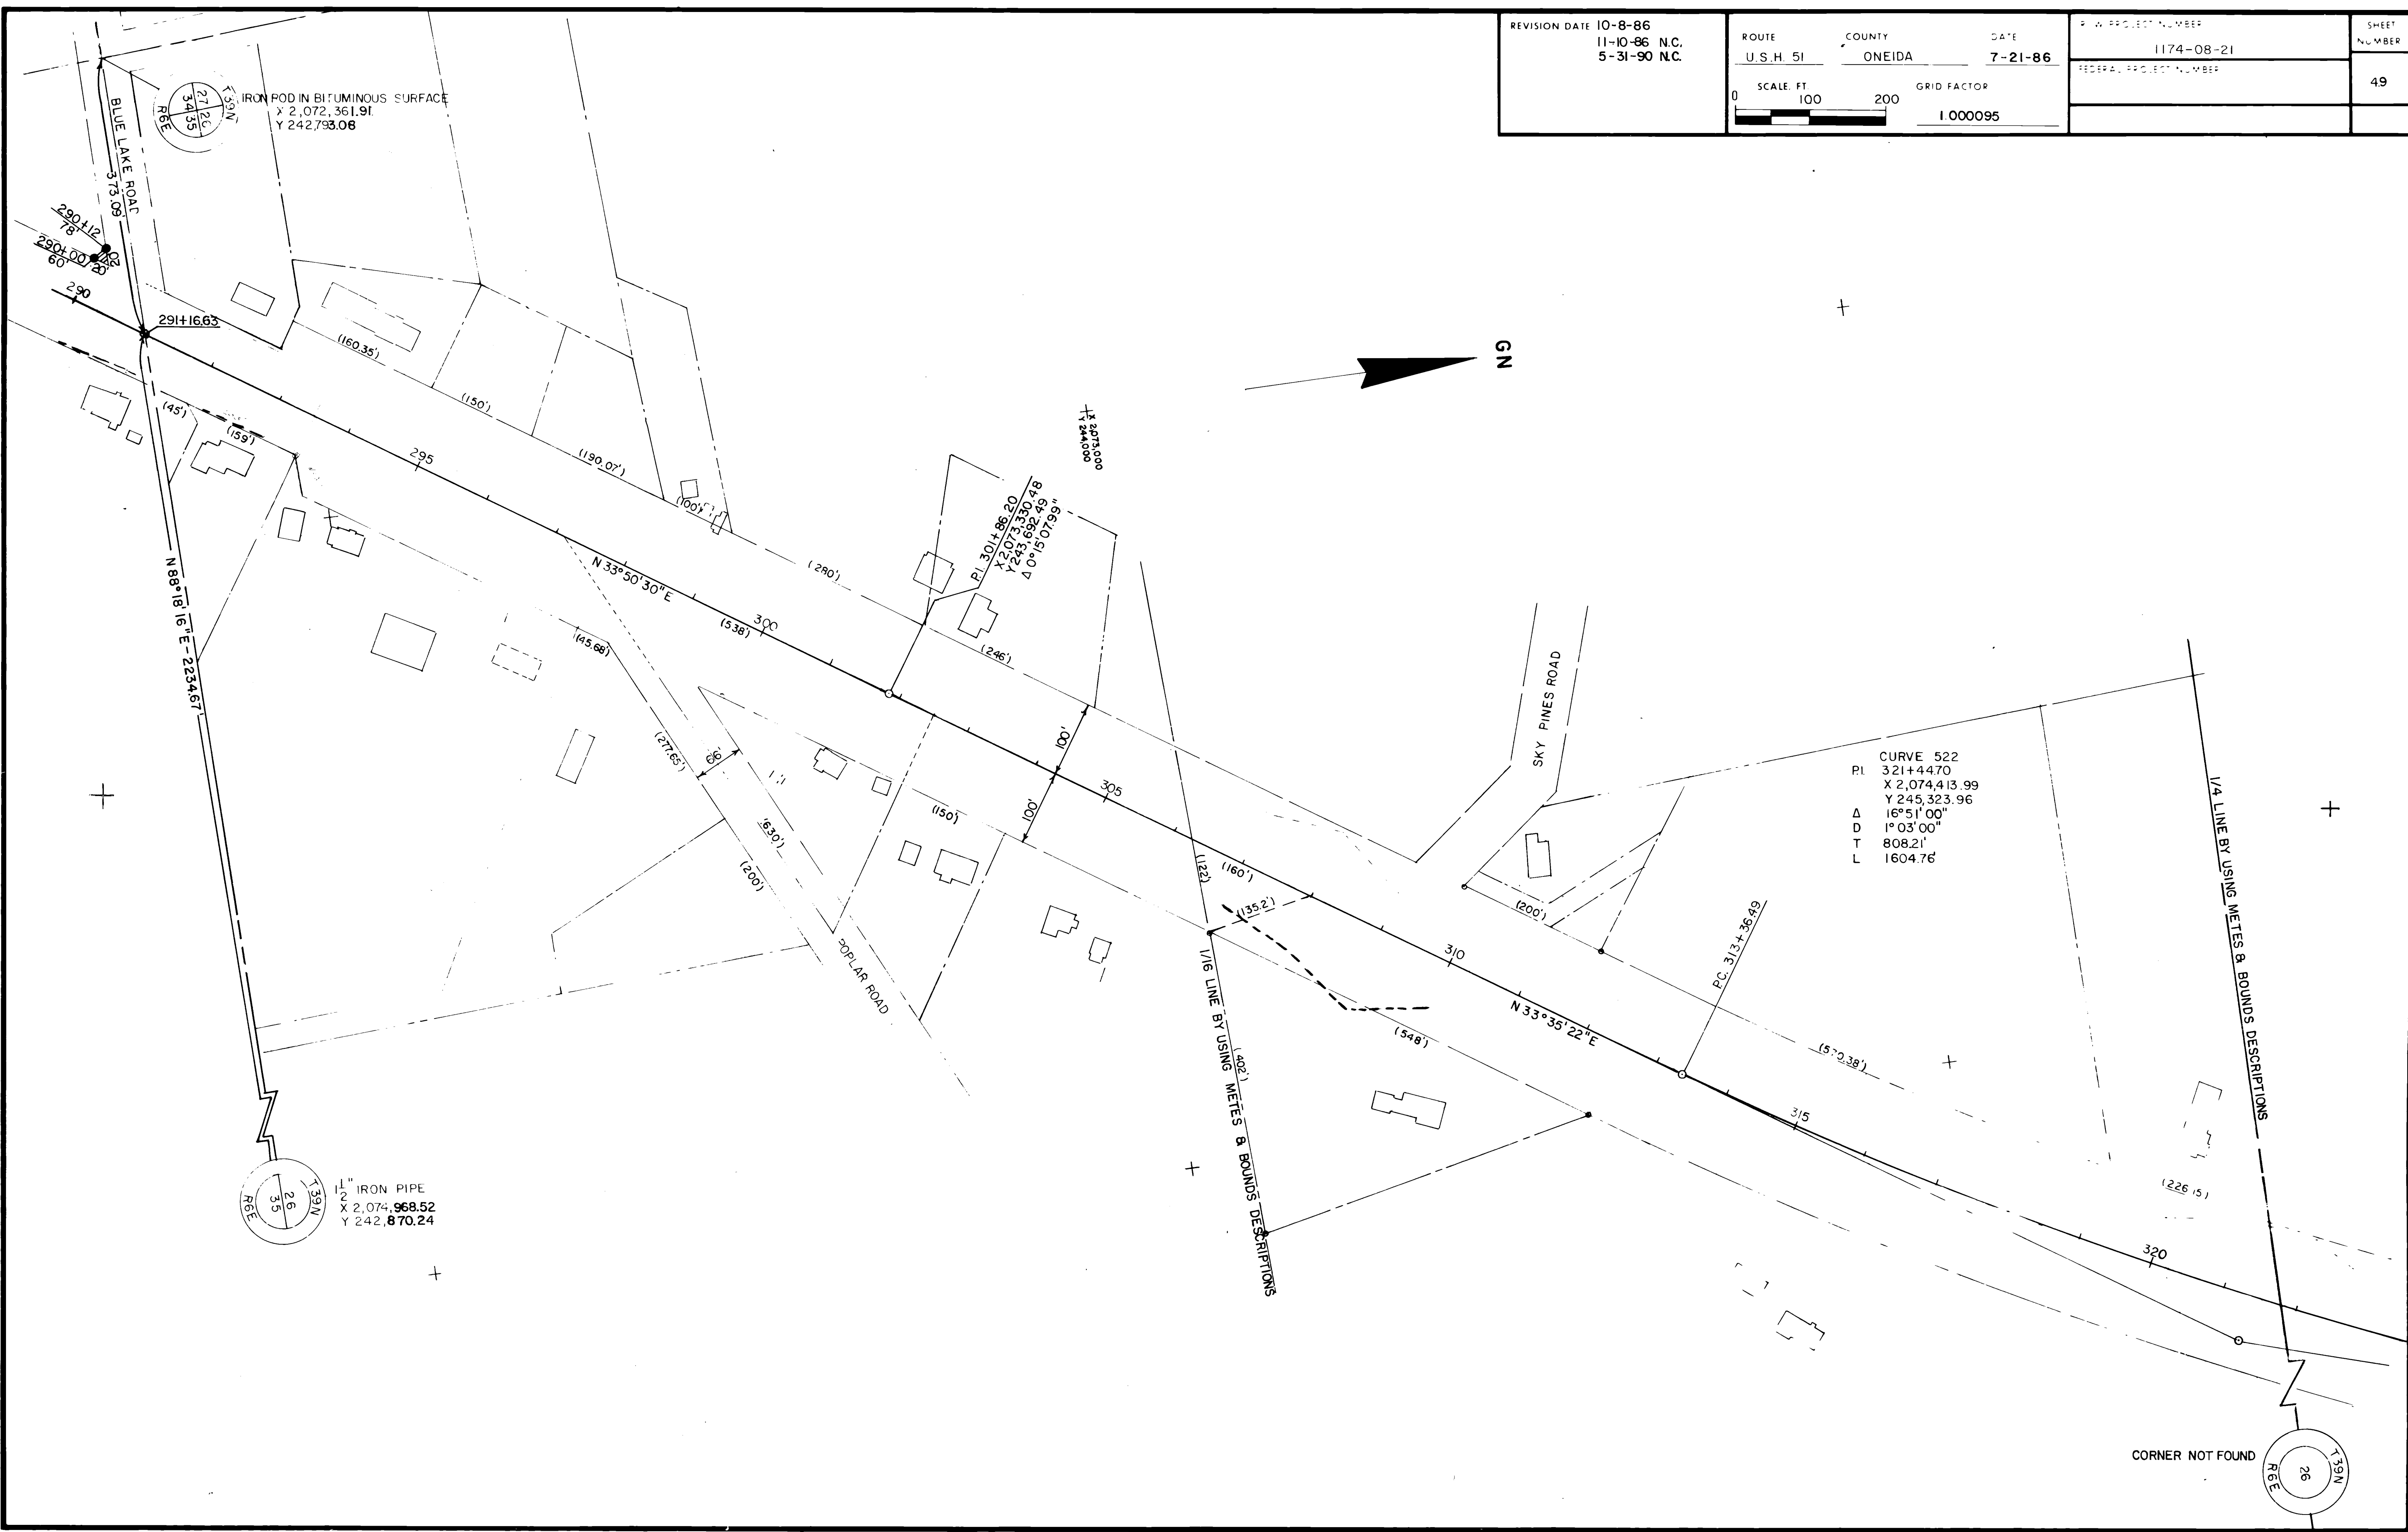

2" IRON PIPE
X 2,074,861.40
Y 247,884.69

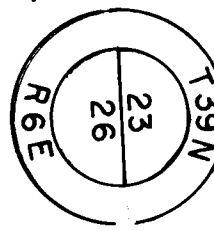

CORNER NOT FOUND

CURVE 578
PI. 376+13.71
X 2,075,989.49
Y 250,573.31
Δ 46°36'47"
D 2°00'00"
T 1234.16'
L 2330.65'

SEC. LINE BY USING 2" IRON PIPE AND METES & BOUNDS DESCRIPTIONS

KLIPPLE ROAD

1/16 LINE BY USING METES & BOUNDS DESCRIPTIONS

EASEMENT

OUTLOT 3 KEVIN PLACE


HIDDEN HILLS SUBDIVISION

REVISION DATE 10-8-86
11-10-86 N.C.
5-31-90



ROUTE U.S.H. 51
COUNTY ONEIDA
DATE 7-21-86
SCALE, FT. 0 100 200
GRID FACTOR 1.000095

R/W PROJECT NUMBER
1174-08-21
FEDERAL PROJECT NUMBER

SHEET
NUMBER
4.12

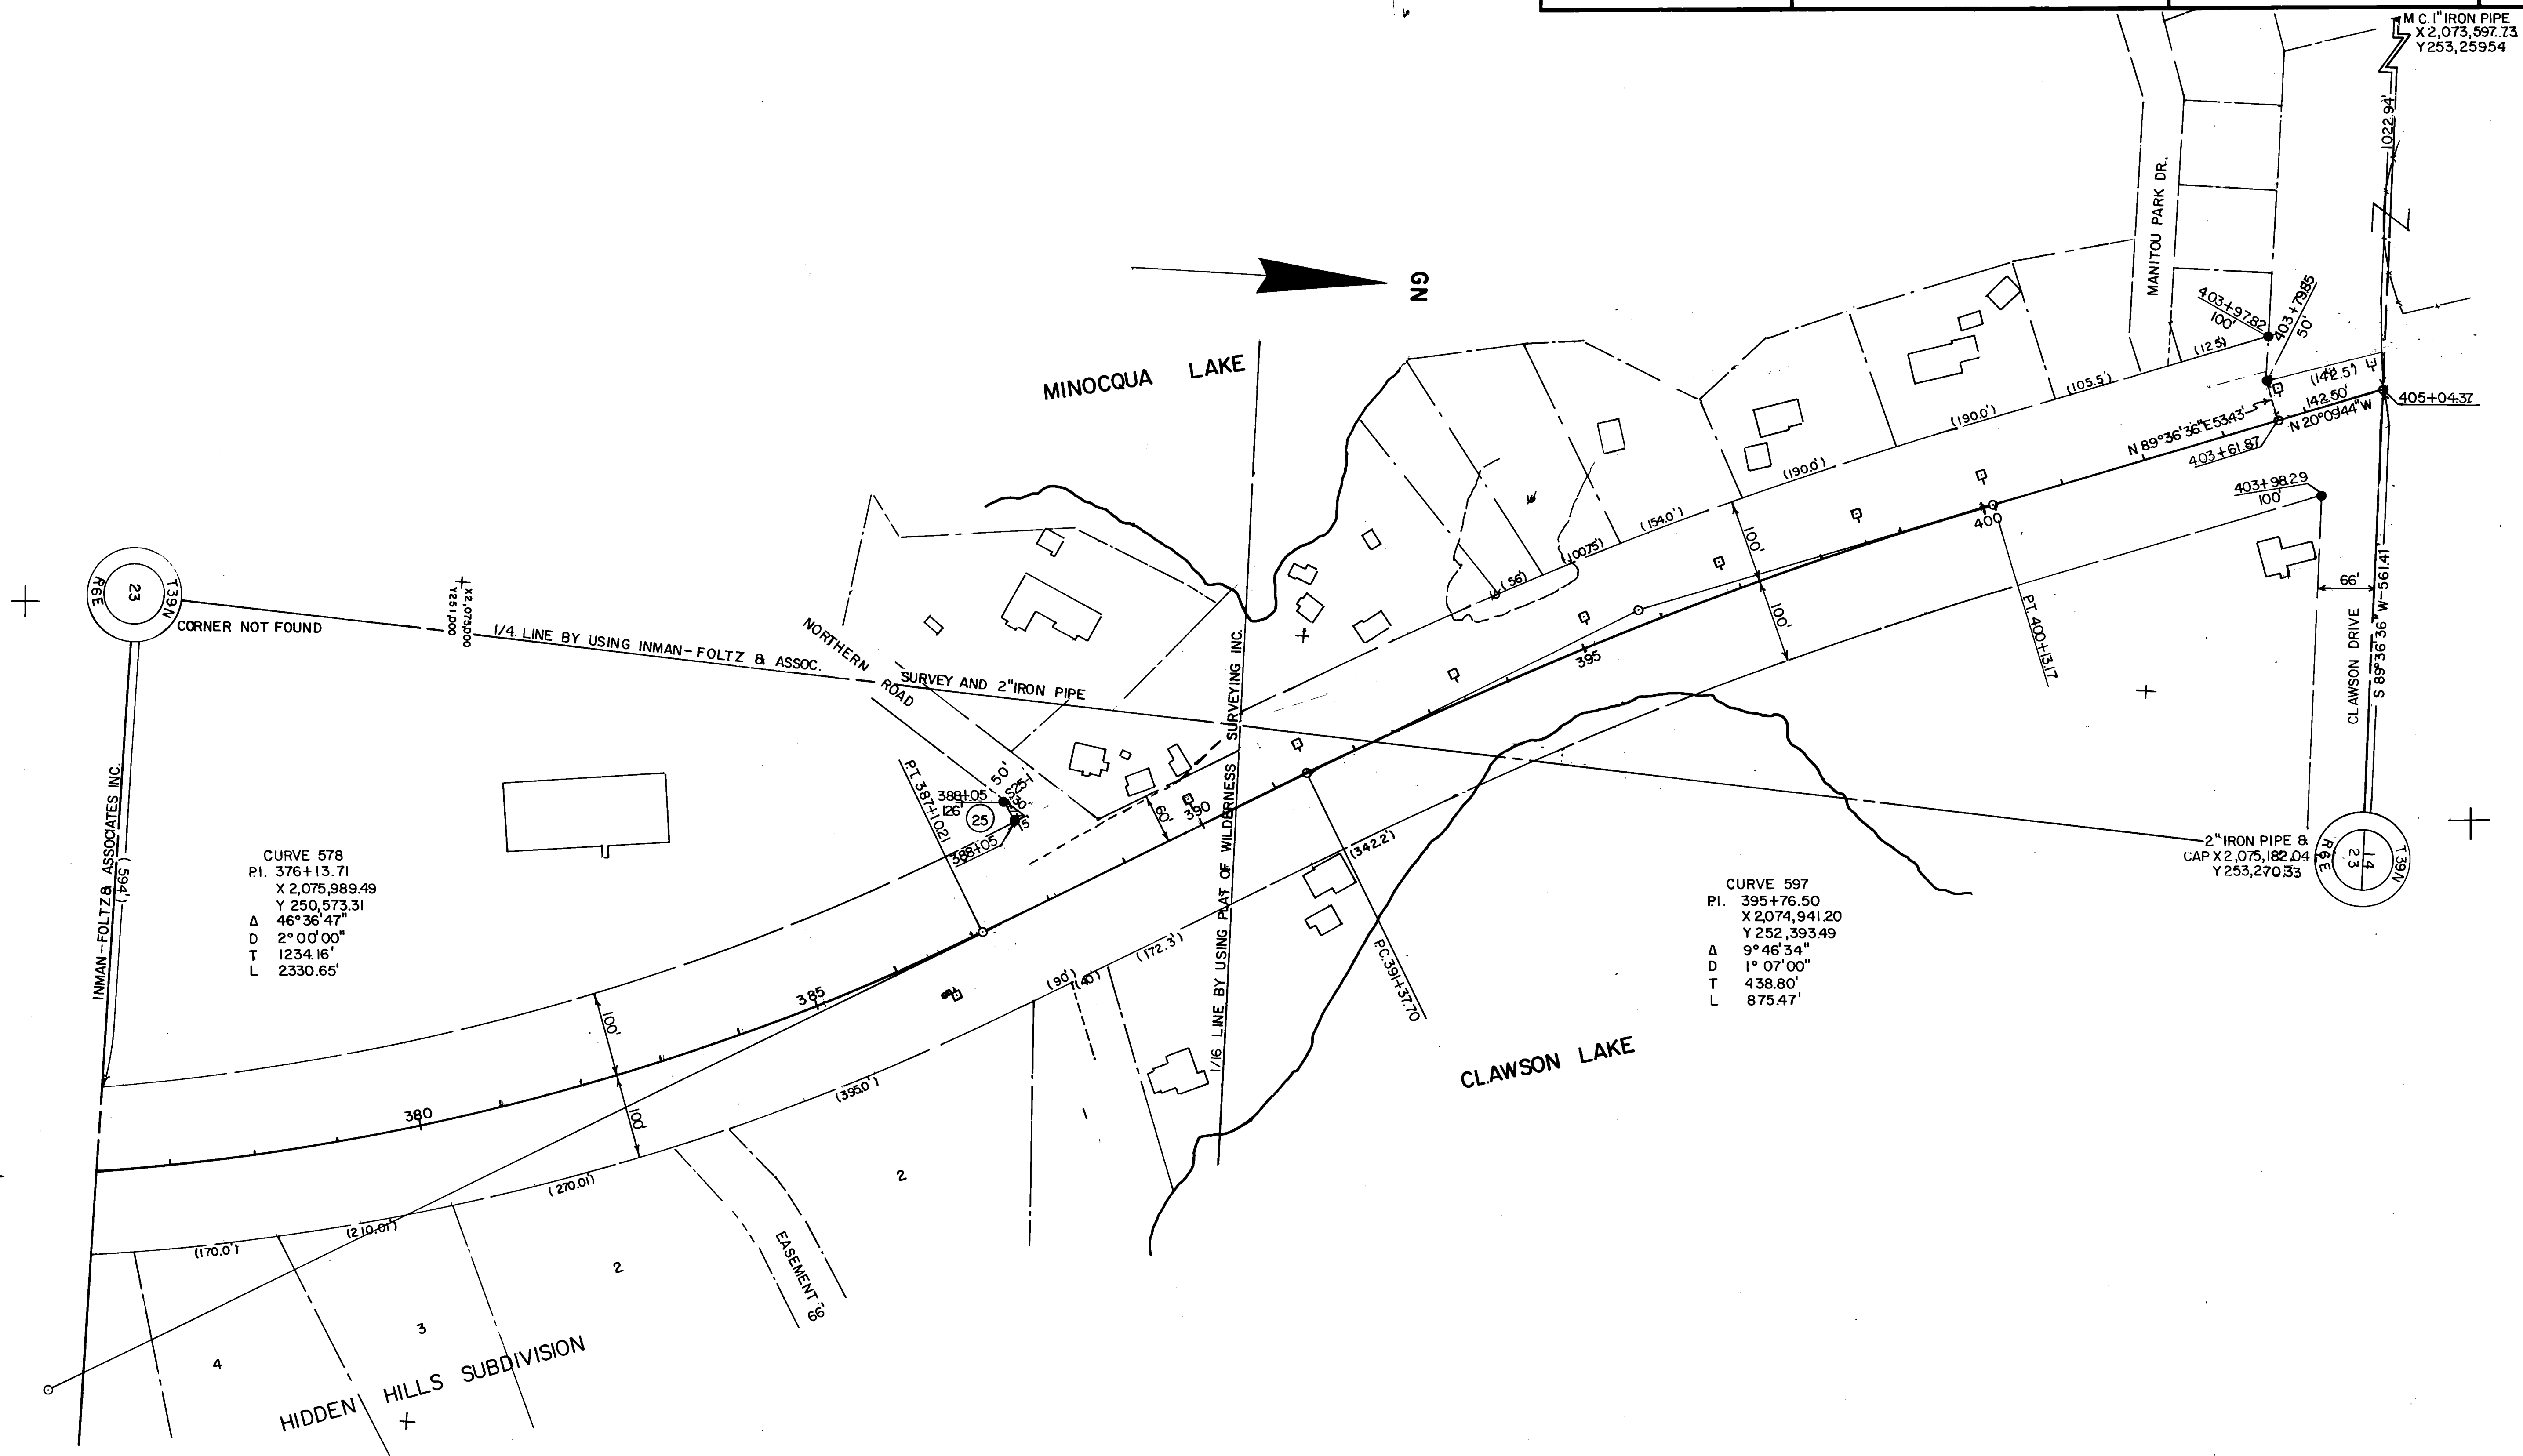

REVISION DATE 10-8-86 11-10-86 5-31-90	ROUTE U.S.H. 51	COUNTY ONEIDA	DATE 7-21-86	R/W PROJECT NUMBER 1174-08-21	SHEET NUMBER 4.13A
				FEDERAL PROJECT NUMBER	
				GRID FACTOR 1.000095	

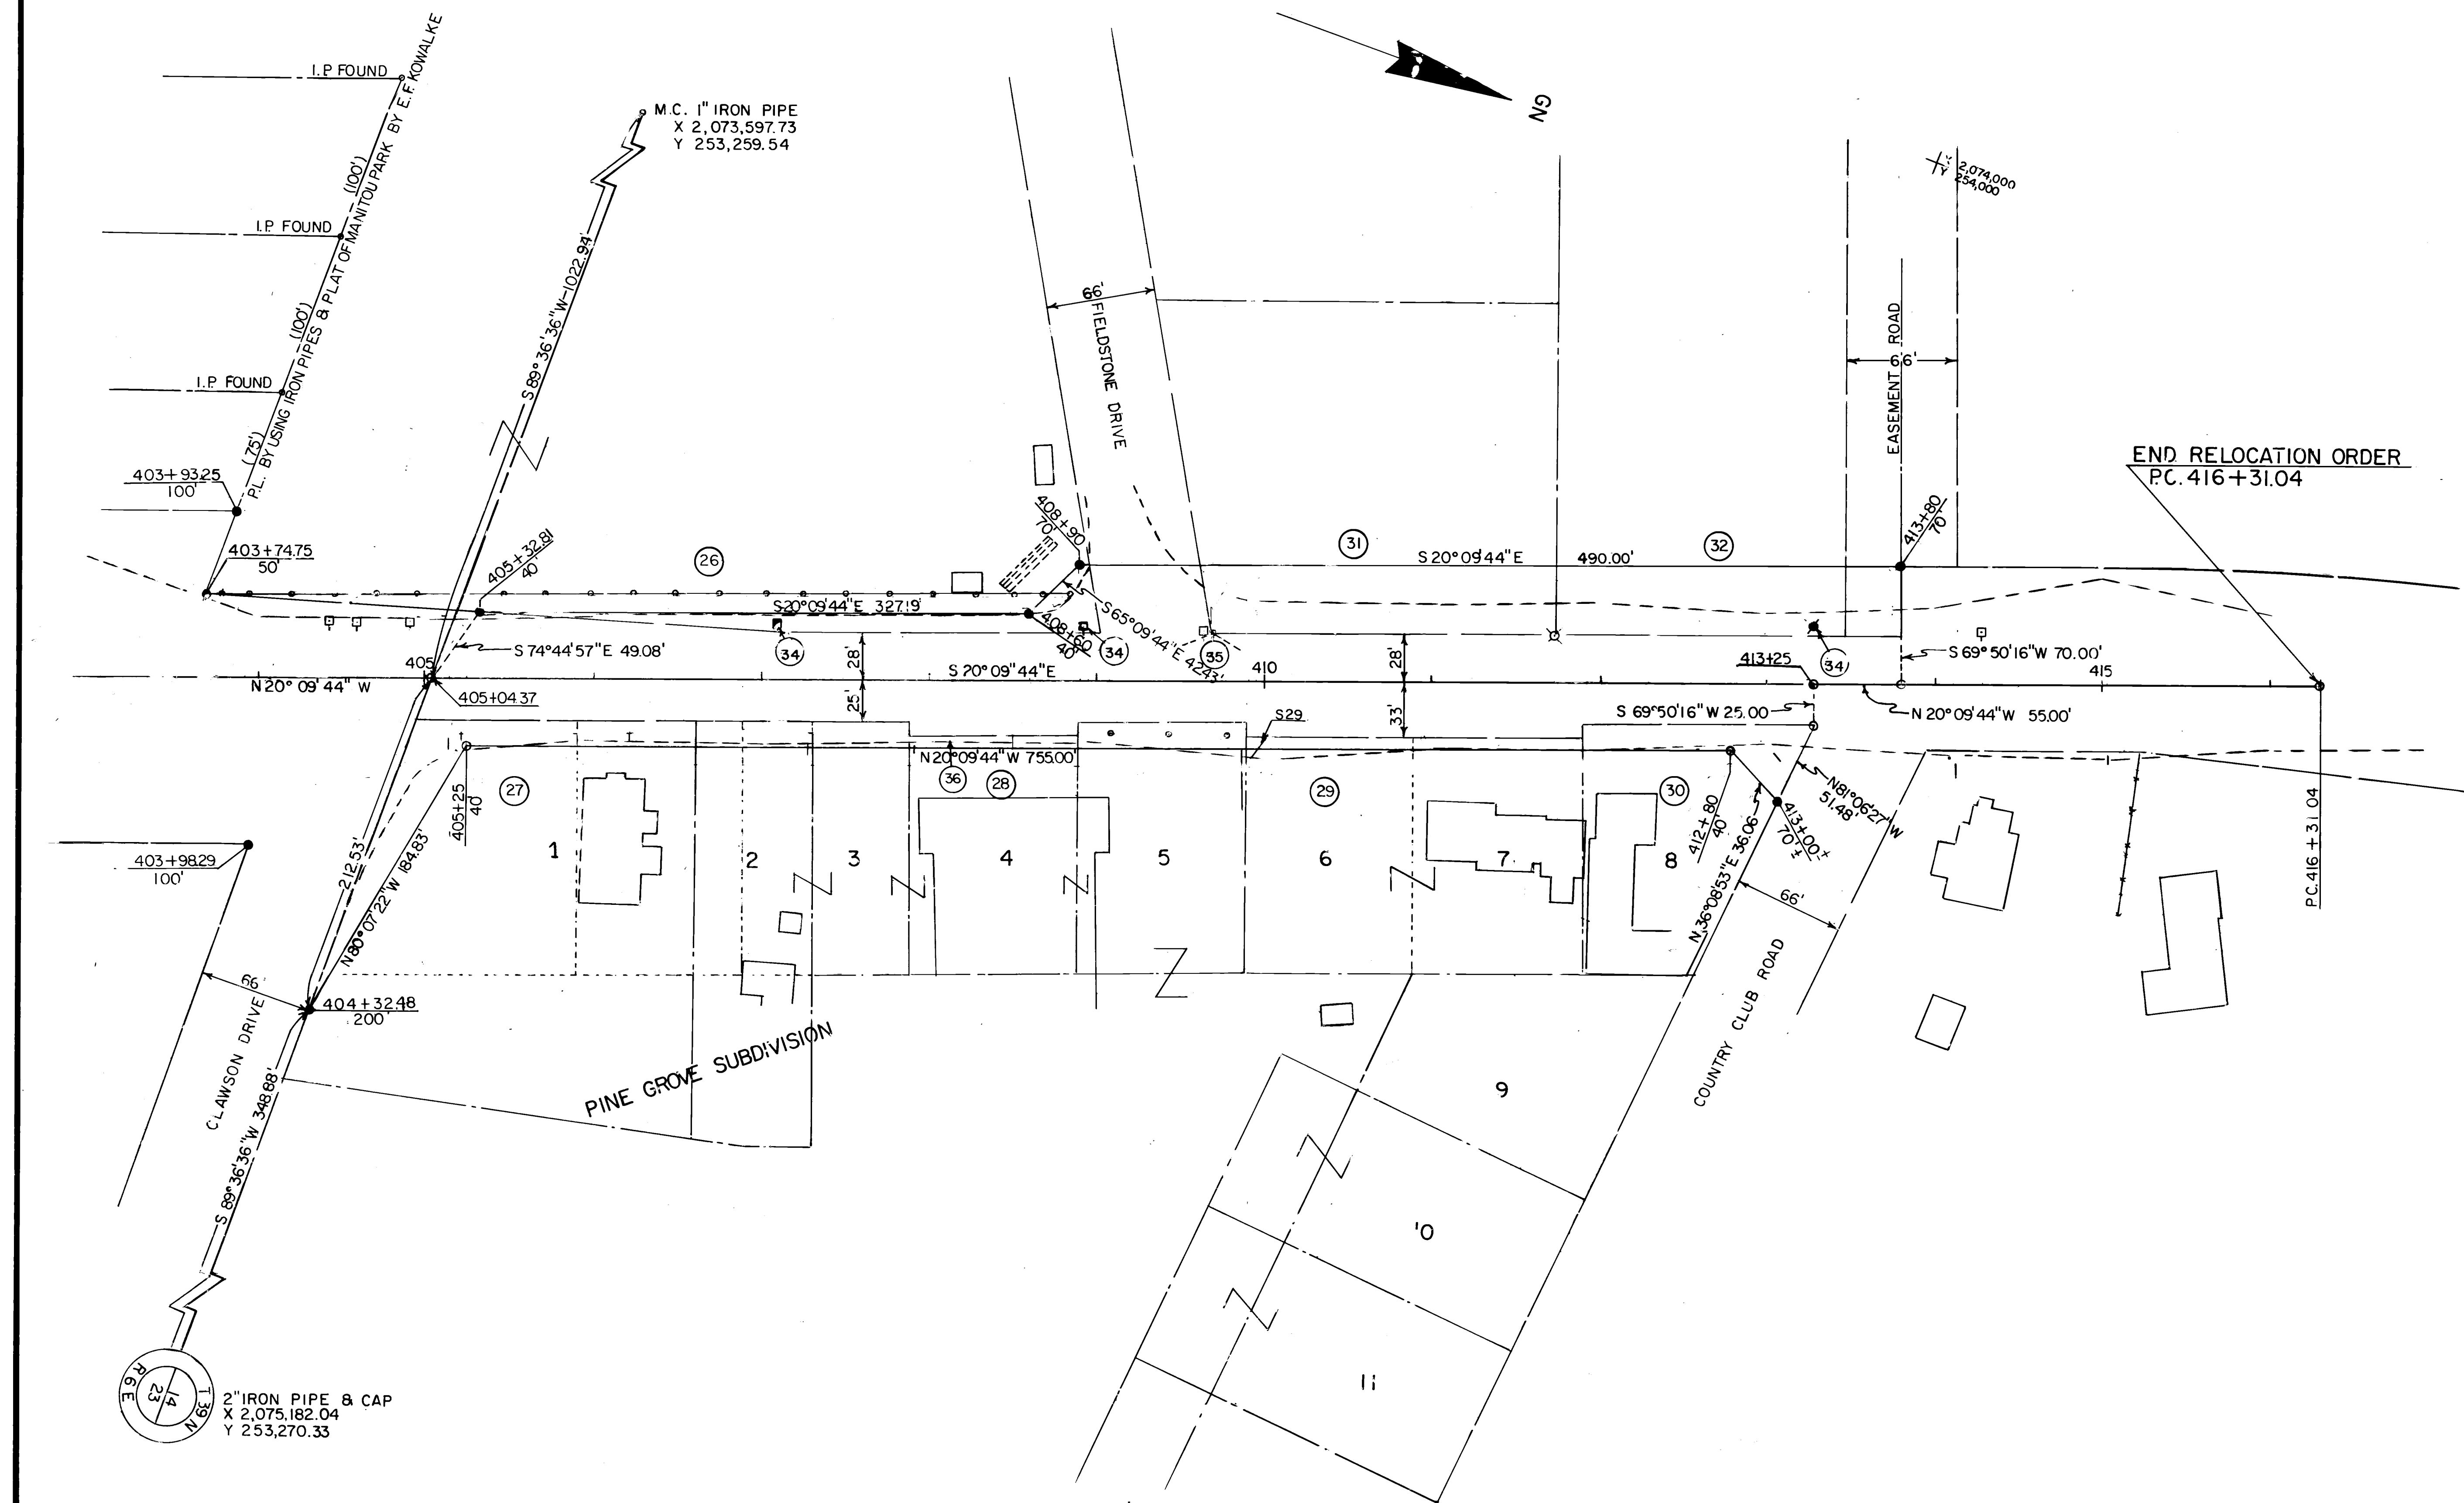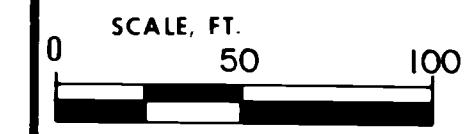

END RELOCATION ORDER
P.C. 416+31.04

M.C. 1" IRON PIPE
X 2,073,597.73
Y 253,259.54

2" IRON PIPE & CAP
X 2,075,182.04
Y 253,270.33