

CONVENTIONAL SIGNS AND ABBREVIATIONS

COUNTY LINE	---	GAS	— G —
TOWNSHIP AND RANGE LINES	---	ELECTRIC	— E —
SECTION LINE	---	TELEPHONE	— T —
QUARTER LINE	---	WATER	— W —
SIXTEENTH LINE	---	SANITARY SEWER	— SS —
EXISTING R/W LINE	---	CABLE MARKER	↑
NEW R/W LINE	---	RAILROAD	⊞
PROPERTY LINE	---	R/W POST	○
SLOPE INTERCEPT	---	BUILDING	TYPE
CORPORATE LIMITS	---	NO ACCESS (BY ACQUISITION)	⊞
SECTION CORNER	⊞	SERVICE PEDESTAL	⊞
COMBUSTIBLE FLUIDS	⊞	POWER POLE	⊞
		TELEPHONE POLE	⊞
		SIGN	⊞

Acres	Ac.
Access Point	A.P.
Ahead	Ahd.
Back	Bk
Central Angle	Δ
Center Line	⊞
Certified Survey Map	C.S.M.
Company	Co.
Corner	Cor.
County Trunk Highway	CTH.
Curve	Cur.
Degree of Curve	D
East	E
Feet	Ft
House	H
Left	Lt
Length of Curve	L
Long Chord	LC
Long Chord Bearing	L.C.B.
Mile	Mi
Monument	Mon.
North	N
Northeast	NE
Northwest	NW
Permanent Limited Easement	PLE
Point of Curvature	P.C.
Point of Intersection	P.I.
Point of Tangency	P.T.
Point on Curve	P.O.C.
Point on Tangent	P.O.T.
Property Line	P.L.
Project	Proj.
Radius/Range	R
Reference Line	R
Remaining	Rem
Right	Rt
Right of Way	R/W
Section	Sec.
Shed	S
South	S
Southeast	SE
Southwest	SW
Square Feet	S.F.
State Trunk Highway	STH
Station	Sta
Tangent Length of Curve	T
Temporary Limited Easement	T.L.E.
Town	T
United States Highway	USH
West	W

NOTES

COORDINATES AND BEARINGS ON THIS PLAT ARE ORIENTED TO THE WISCONSIN COORDINATE SYSTEM NORTHERN ZONE. ALL PLAT DISTANCES ARE GROUND LENGTH AND MAY BE CONVERTED TO GRID LENGTH BY MULTIPLYING THE DISTANCE BY THE GRID FACTOR OF 0.999915.


RIGHT OF WAY MONUMENTS ARE TYPE 2 AND ARE PLACED PRIOR TO OR AT THE TIME OF LAND TITLE TRANSFER.

RIGHT OF WAY BOUNDARIES ARE DEFINED WITH COURSES OF THE PERIMETER OF THE HIGHWAY LANDS REFERENCED TO THE U.S. PUBLIC LAND SURVEY OR OTHER SURVEYS OF PUBLIC RECORD.

COORDINATES ON THE PLAT ARE BASED ON THE NAD 27 DATUM

BEGIN RELOCATION ORDER

STA 10+20
N 235,850
E 2,104,400

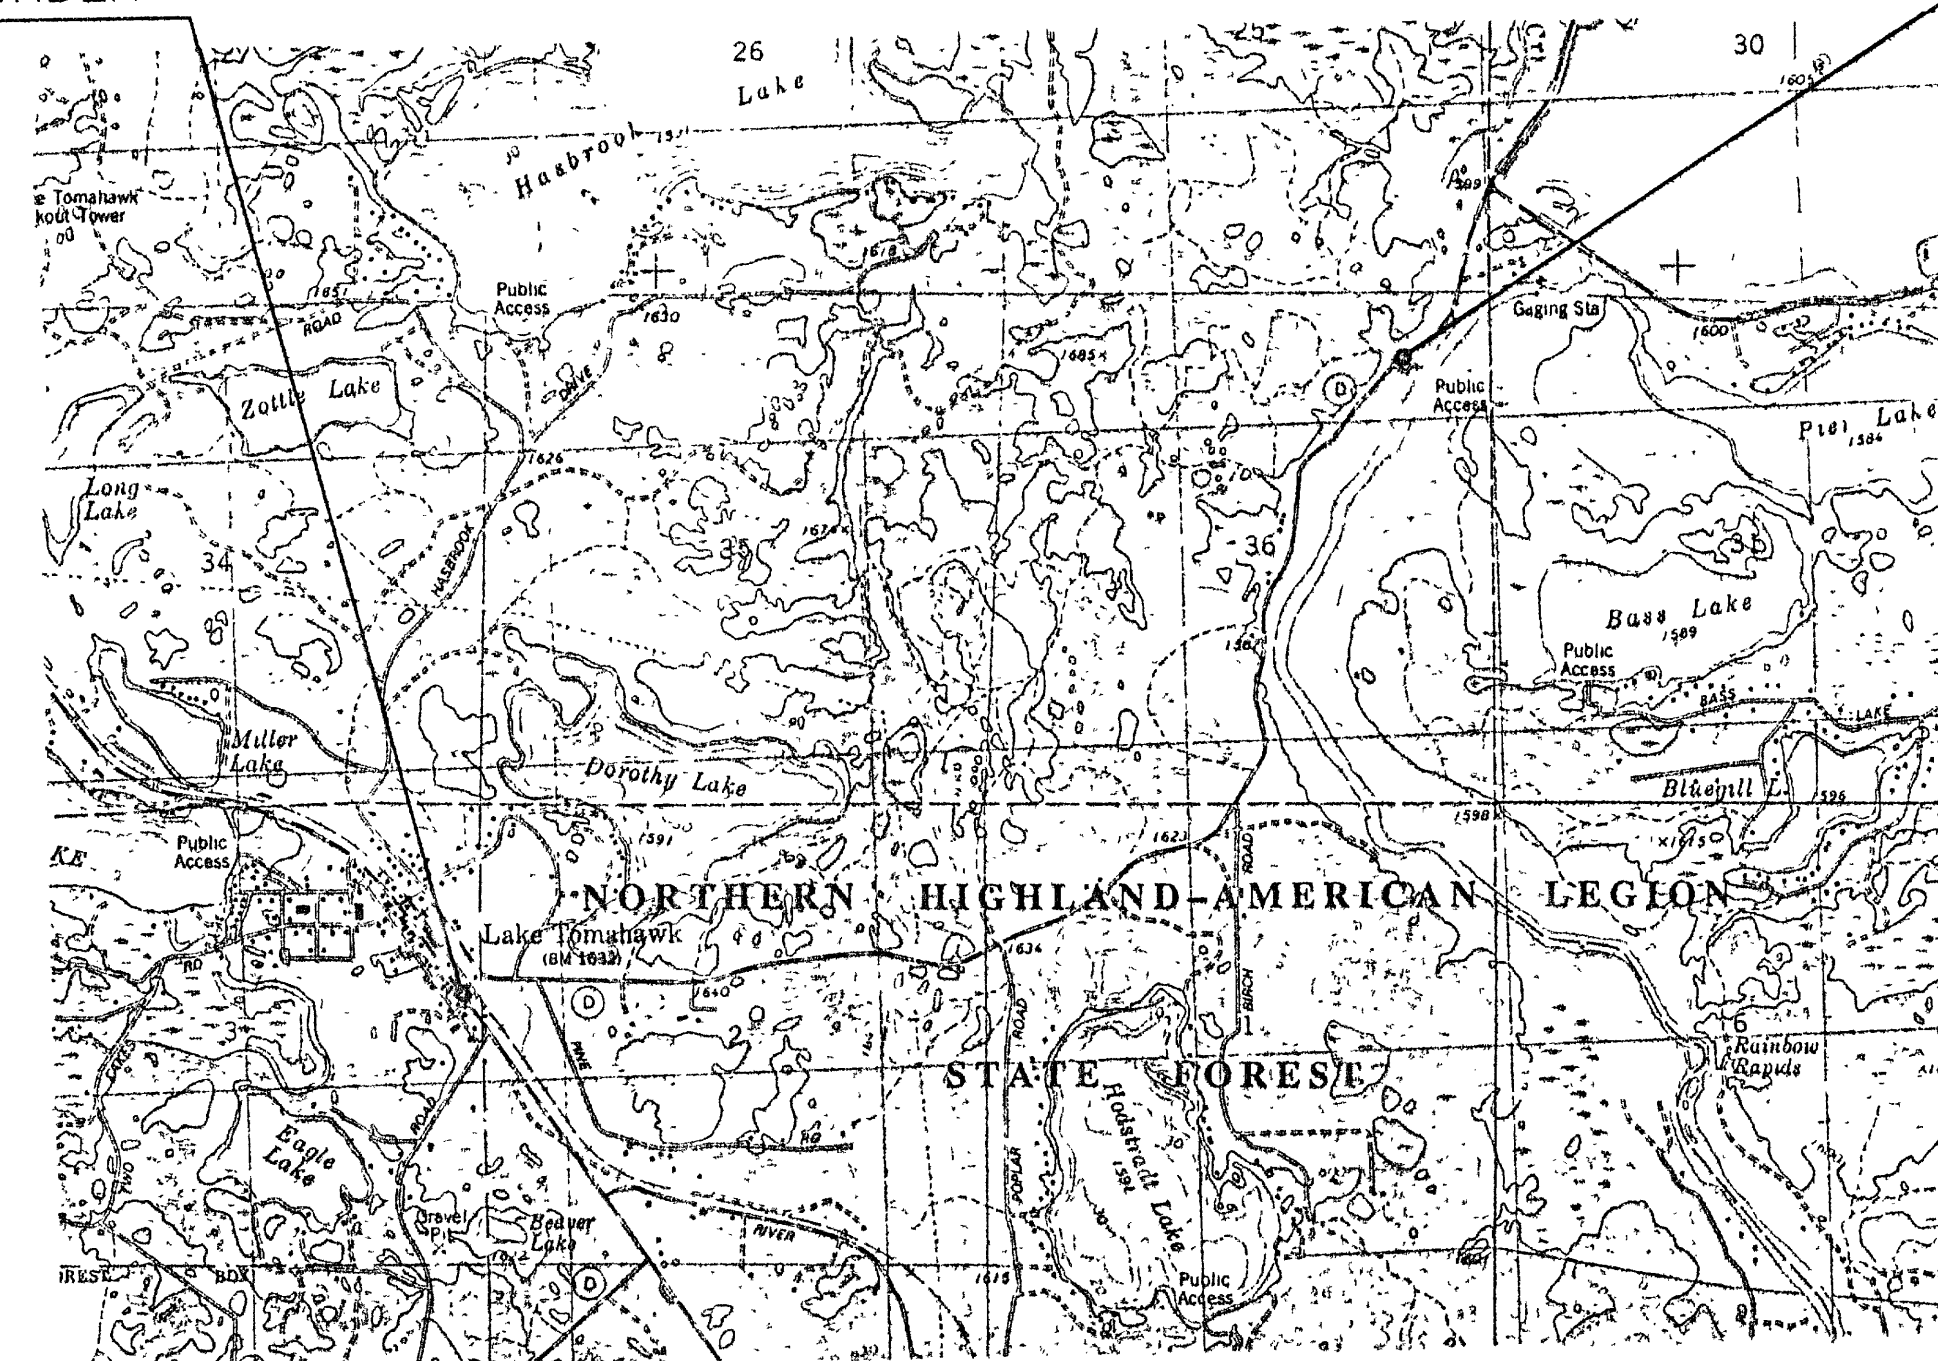

END RELOCATION ORDER

STA 149+00

Layout

SCALE 0 1 2 MILES

TOTAL NET LENGTH OF CENTERLINE = 2 632 MI RURAL

MAP #
DATE FILED JUN 1 1965
BY
DESCRIPTION FILED
ONEIDA CO. SURVEYOR'S OFFICE

R / W PROJECT NUMBER 9450-01-65	SHEET NUMBER 4.0	TOTAL SHEETS 6
FEDERAL PROJECT NUMBER		
PLAT OF RIGHT OF WAY REQUIRED FOR LAKE TOMAHAWK — CTH E		
C.T.H. D		ONEIDA CO.



ORIGINAL PLANS PREPARED BY BECHER-HOPPE ASSOC., Inc. WAUSAU, WISCONSIN	
Date 7/18/94	Signature <i>Donald D. Frisque</i>
Date	Signature
REVISION DATE 7-18-94	ONEIDA COUNTY, WISCONSIN
Approved:	
Date 7/21/94	Signature <i>Robert H. Maass</i> HIGHWAY COMMISSIONER


SCHEDULE OF LANDS & INTERESTS REQUIRED


AREAS SHOWN IN THE TOTAL AREAS COLUMN MAY BE APPROXIMATE AND ARE DERIVED FROM TAX ROLLS OR OTHER AVAILABLE SOURCES AND MAY NOT INCLUDE LANDS OF THE OWNER WHICH ARE NOT CONTIGUOUS TO THE AREA TO BE ACQUIRED.

REVISION DATE 9-15-94	ROUTE C.T.H. "D"	COUNTY ONEIDA	DATE DEC. 28, 1993	STATE PROJECT NUMBER 92136.22	SHEET NO. 4.1
SCALE, FT 0 50 100 GRID FACTOR 0.999905				ROW SCHEDULE COUNTY TRUNK HWY. "D" C.T.H. "D" ONEIDA COUNTY	

SCHEDULE OF LANDS & INTERESTS REQUIRED



NO.	NO.	OWNER'S NAME	INTEREST REQUIRED	TOTAL ACRES	R/W ACRES REQUIRED			TOTAL REMAINING	T.L.E. ACRES	P.L.E. ACRES
					NEW	EXISTING	TOTAL			
1	4.1	L.B.M. ENTERPRISES, INC.	FEE & TLE	.275	0.138		0.138	0.137	0.025	
2	4.1	RICHARD P. & TAMMIE K. BUHS	TLE	.203				0.049		
3	4.1	TOWN OF LAKE TOMAHAWK	FEE	UNKNOWN	0.175		0.175			
4	4.1	TOWN OF LAKE TOMAHAWK	FEE	UNKNOWN	0.002		0.002			
5	4.1	ALLEN J. & COLETTE R. GREGORY	FEE	.455	0.033		0.033	0.422		
6	4.1	LAKE TOMAHAWK SANITARY DISTRICT	FEE	UNKNOWN	1.006		1.006			
7	4.1	LAKE TOMAHAWK SANITARY DISTRICT	FEE & TLE	UNKNOWN	0.027		0.027			
8	4.2	ARTHEA HARLOW ETAL	TLE	25.14					0.068	
9	4.2	RICHARD J. & ALICE PINA SOLOM	FEE	3.181	0.29		0.29	2.891		
10	4.2	RICHARD J. & ALICE PINA SOLOM	FEE	.489	0.489		0.489	0		
11	4.2	THORA SOLOM & RICHARD SOLOM	FEE	.927	0.077		0.077	0.850		
12	4.2	DAVE A. & LINDA L. MEIER	FEE	3.310	3.310		3.310	0		
13	4.2	MARK J. & JENNIFER I. ZAKRZEWSKI	TLE	1.047					0.01	
14	4.2	EDNA M. ANCHOR	TLE	1.201					0.026	
15	4.2	DAN E. & DONA M. KLOES	TLE	1.022					0.047	
16	4.2	DAN E. KLOES	FEE & TLE	2.004	0.124		0.124	1.88	0.066	
17	4.2	CLARENCE SODKE	FEE & TLE	.427	0.019		0.019	0.408	0.015	
18	4.2	JOESPH M. & JOAN M. PRODOEHL	FEE & TLE	.897	0.037		0.037	0.860	0.03	
19	4.2	STEVEN & RASALIE PRIBIS	FEE & TLE	.933	0.036		0.036	0.897	0.031	

 REVISION 9/15/94 9/27/94	DATE	ROUTE	COUNTY	DATE	STATE PROJECT NUMBER	SHEET NO.
		CTH D	ONEIDA	MAY 17, 1994	9450-01-65	4.2
	SCALE, FT.	GRID FACTOR		R/W PLAN		
	0 50 100 	0.999915		LAKE TOMAHAWK - CTH. E		
					CTH D	ONEIDA COUNTY

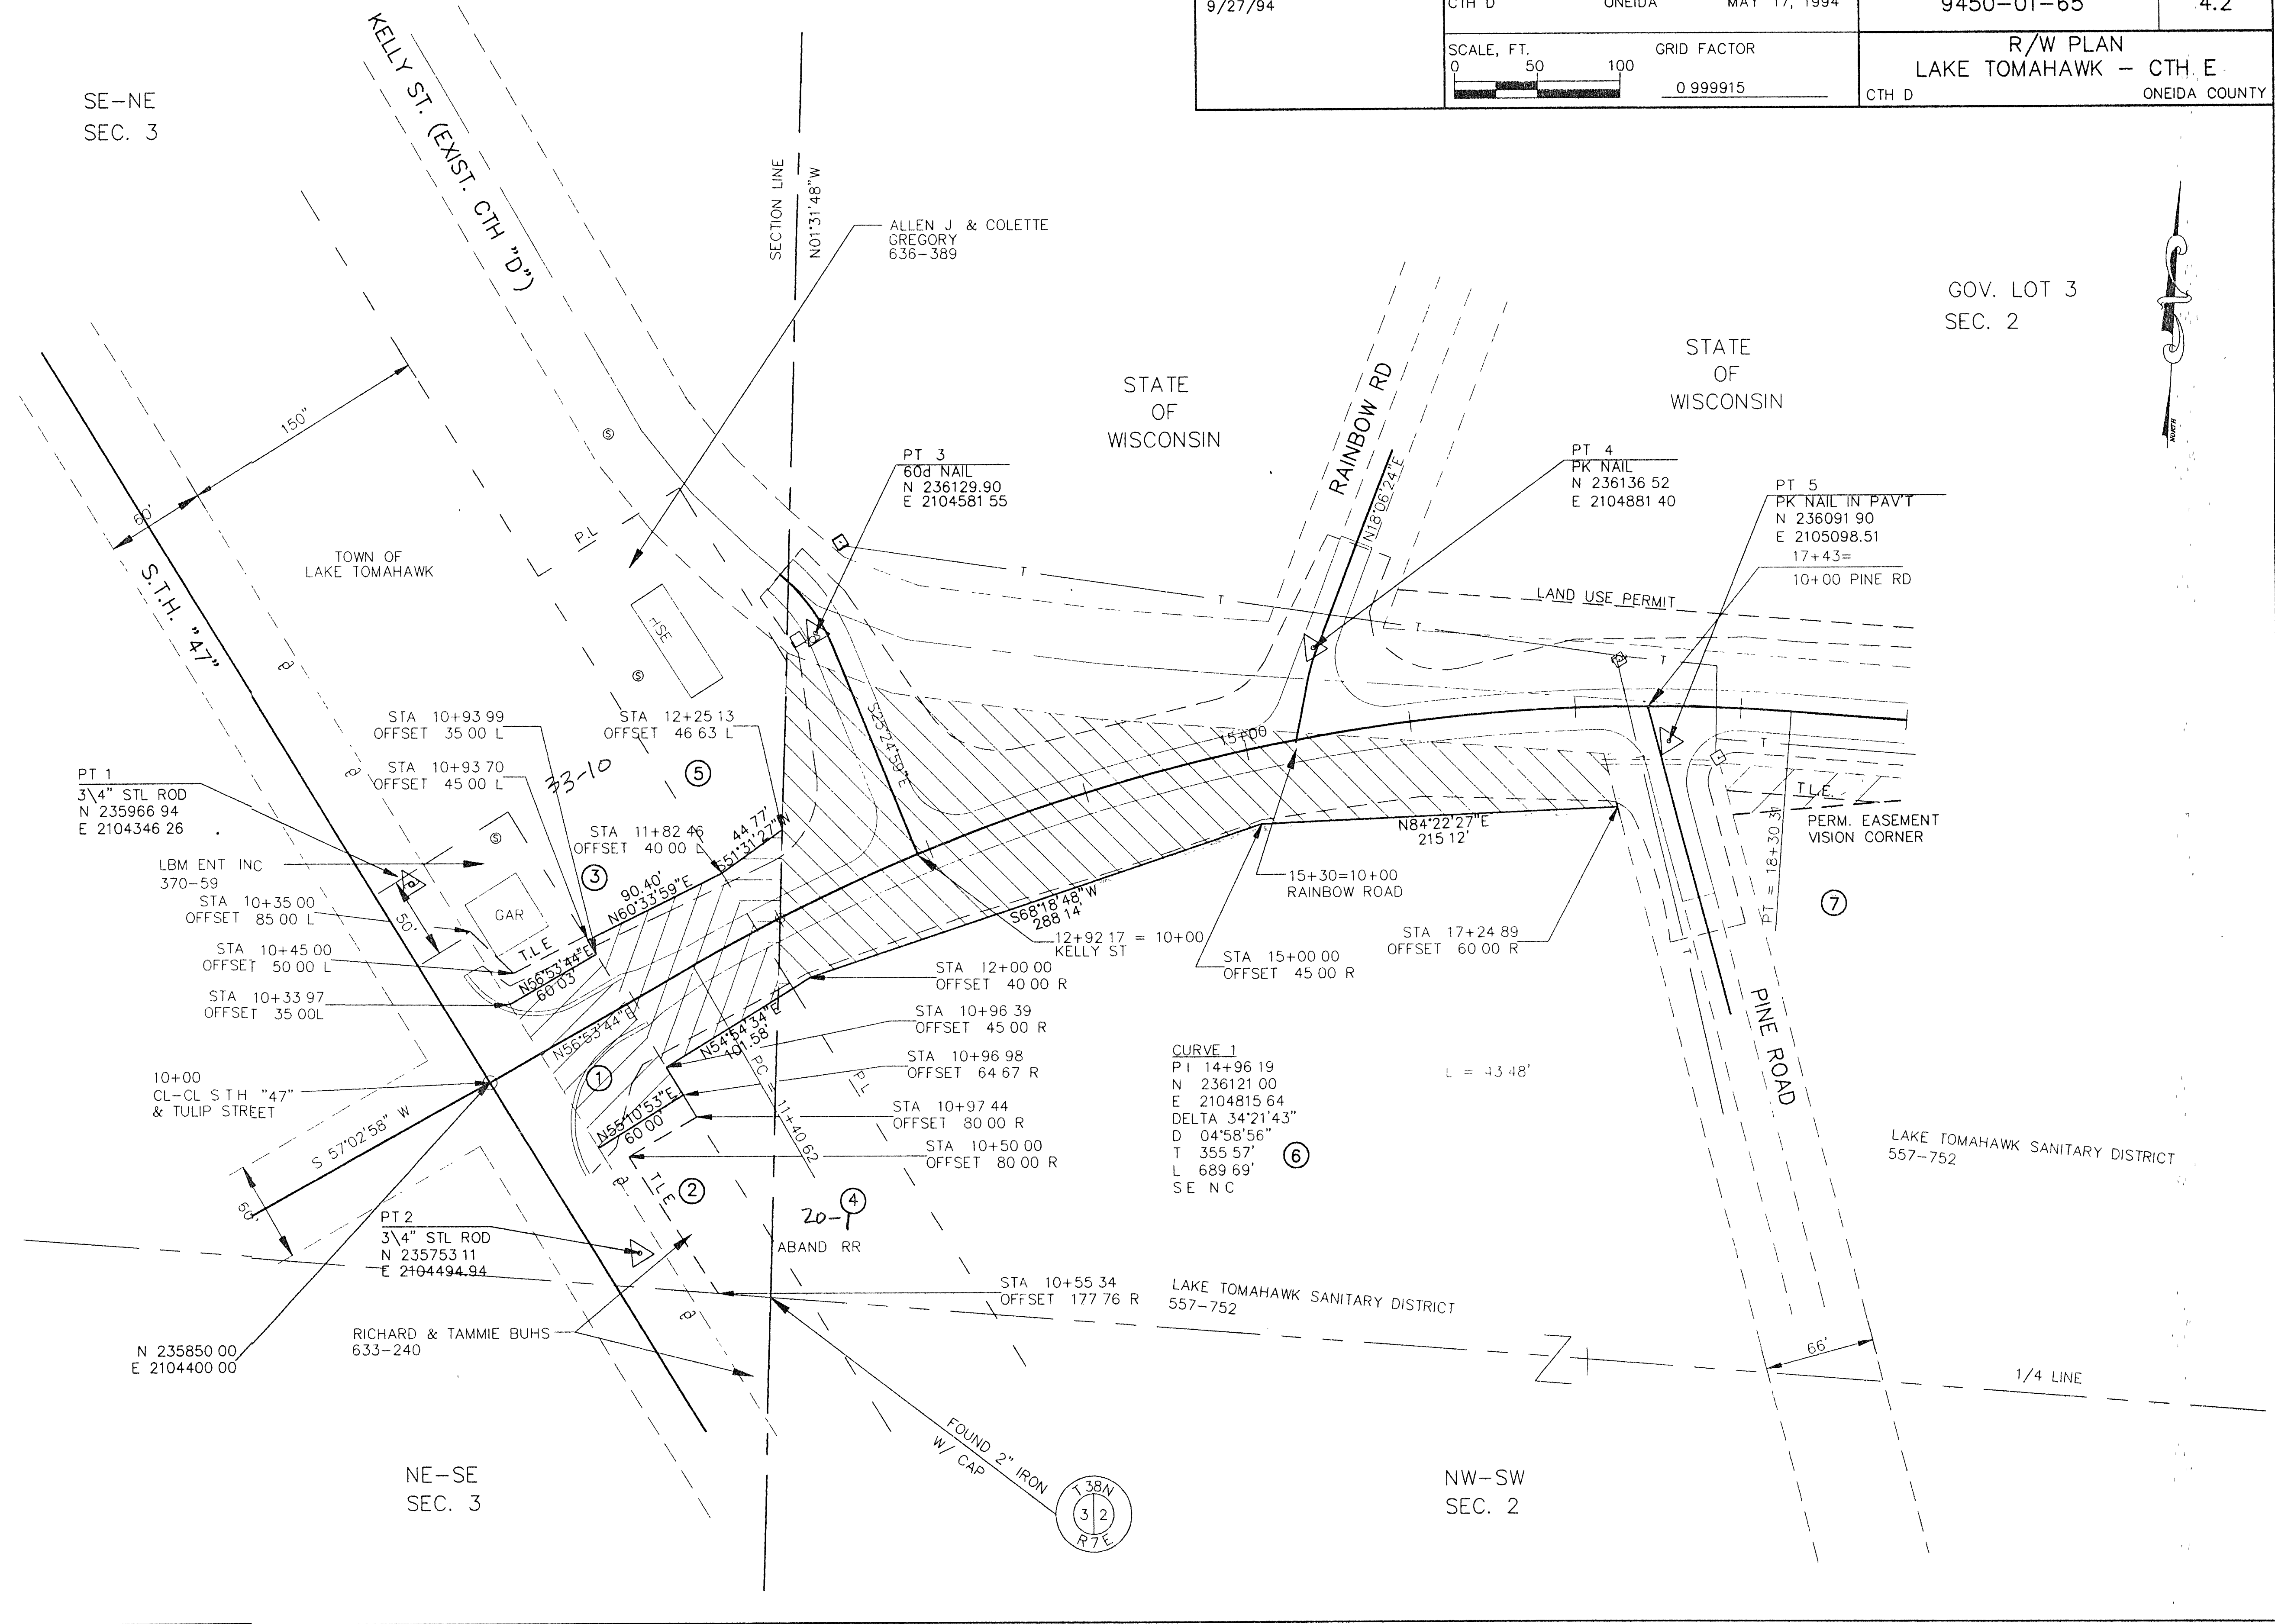

92136410 DWG 9/27/94 PROJECT 92136 ALIGNMENT CTHD-04


REVISION DATE 10/05/94 11/03/94	ROUTE CTH D	COUNTY ONEIDA	DATE FEB. 10, 1994	STATE PROJECT NUMBER 9450-01-65	SHEET NO. 4.3
SCALE, FT. 0 100 200 GRID FACTOR 0.999915				R/W PLAN LAKE TOMAHAWK - CTH E	
				CTH D	ONEIDA COUNTY

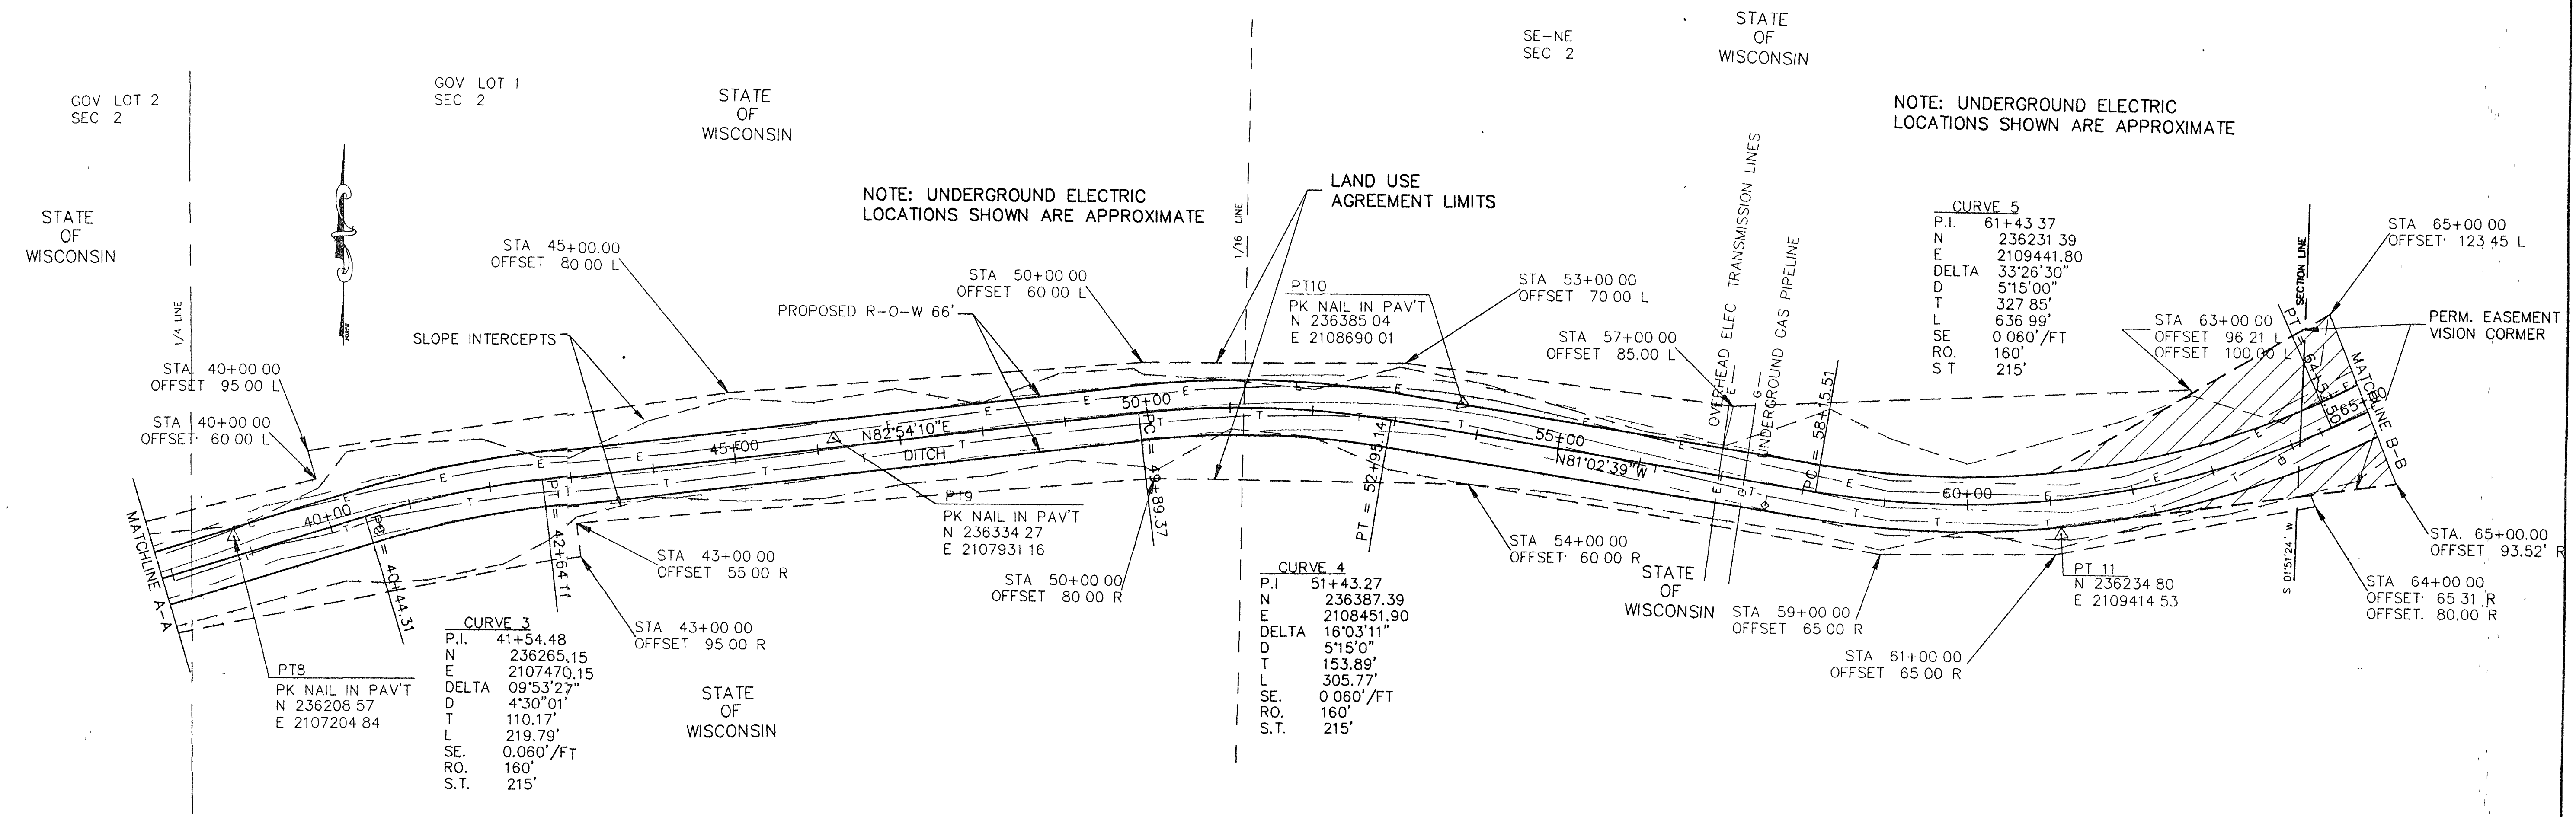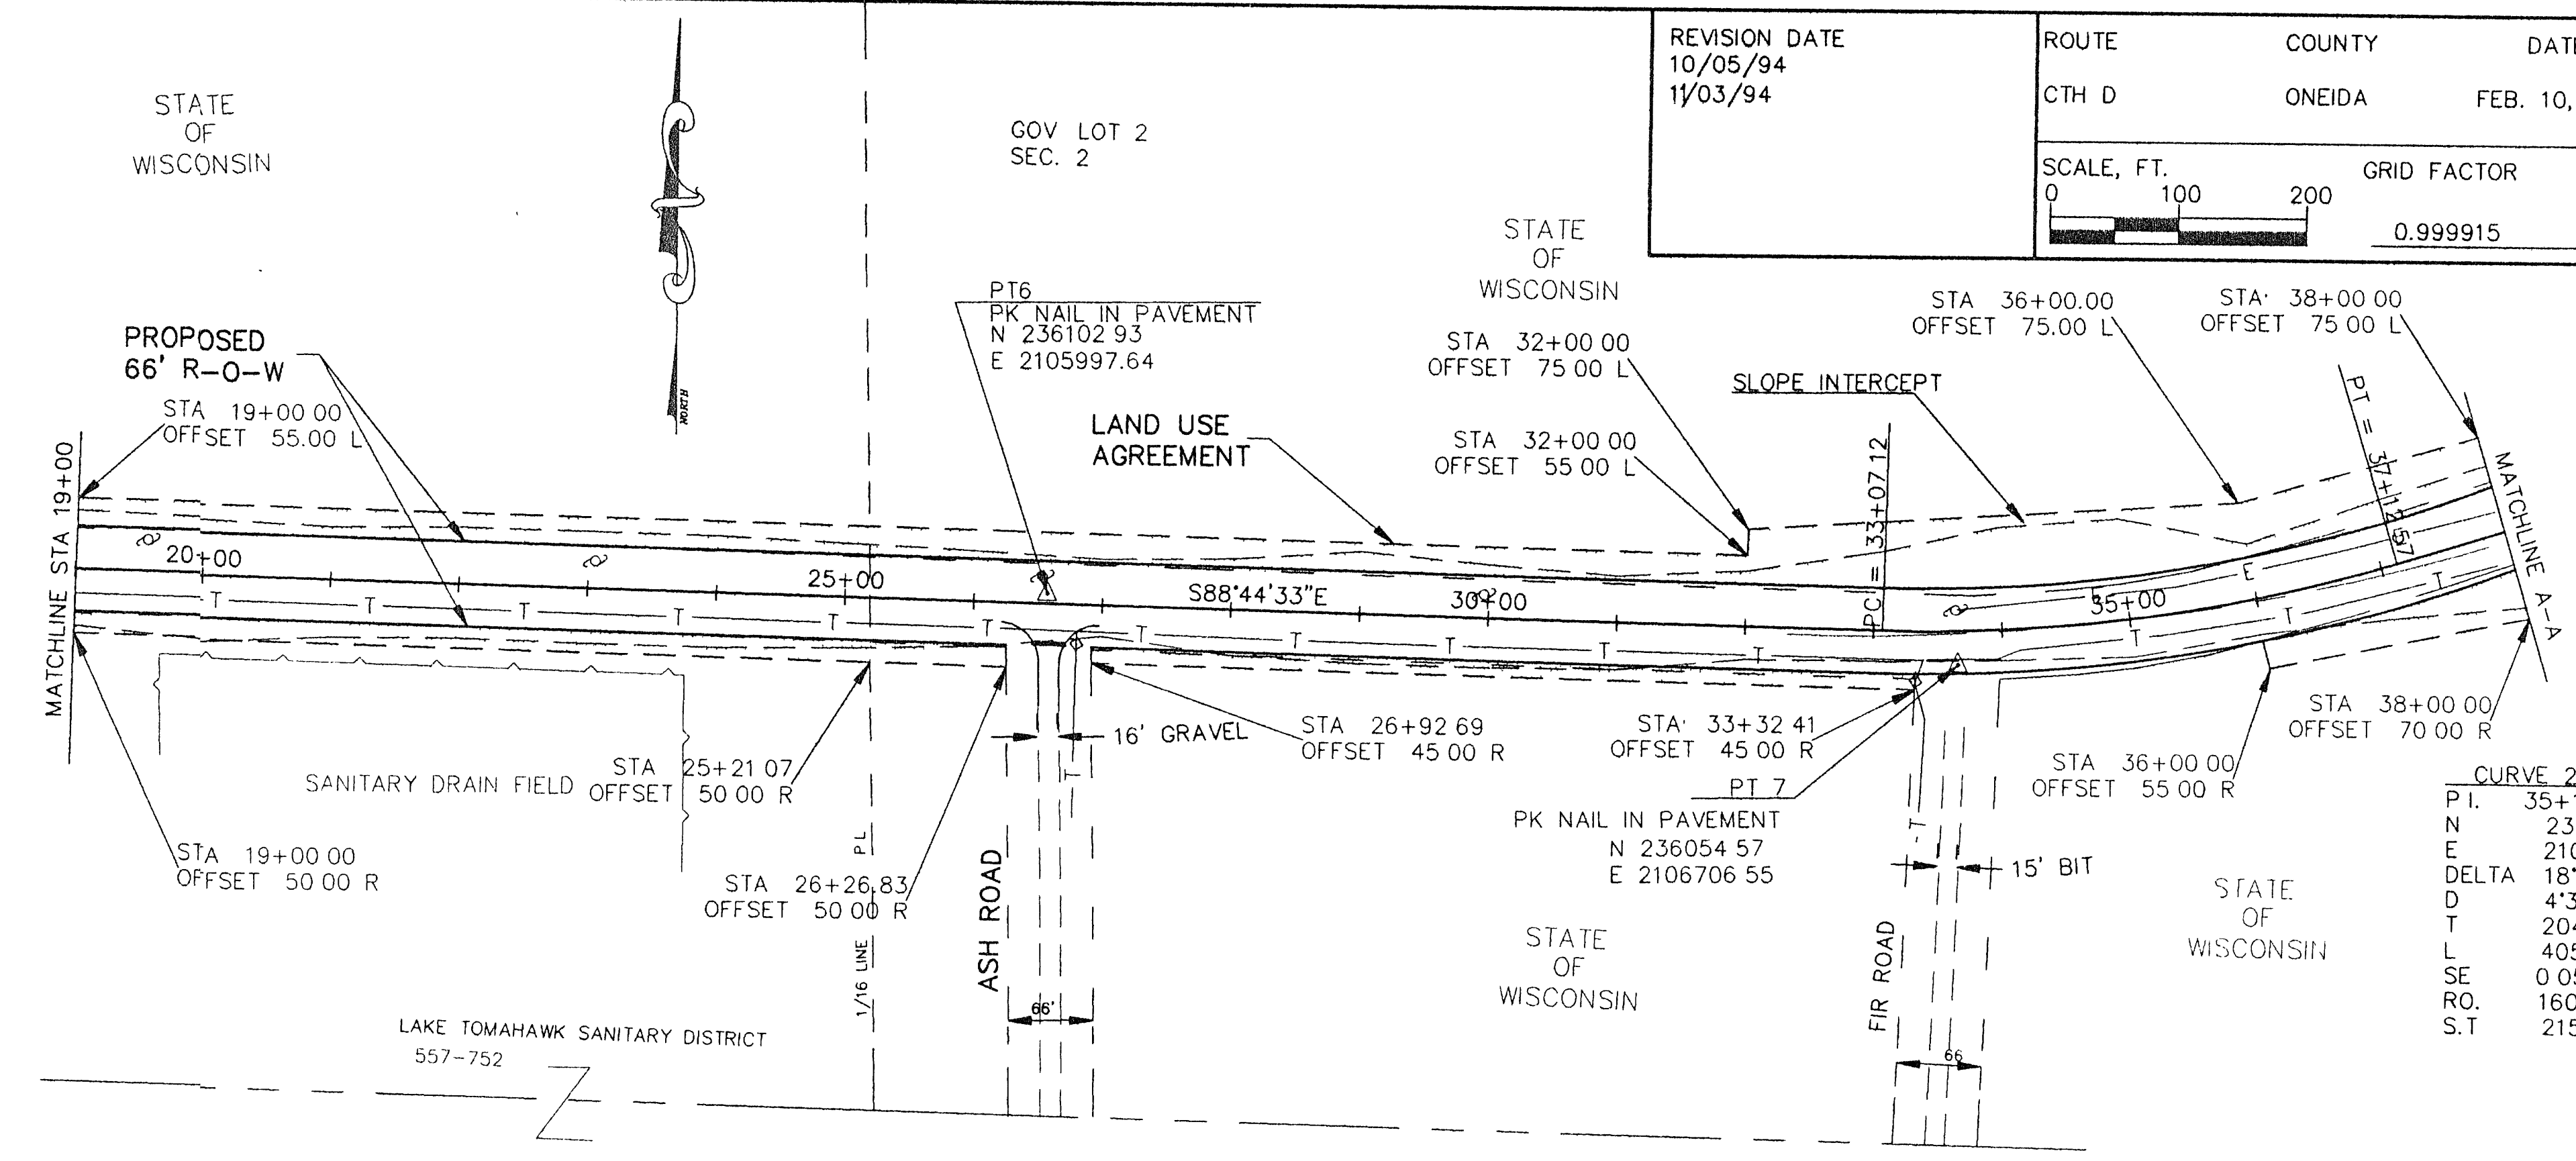

92136401.DWG 11/03/94

R403

R403

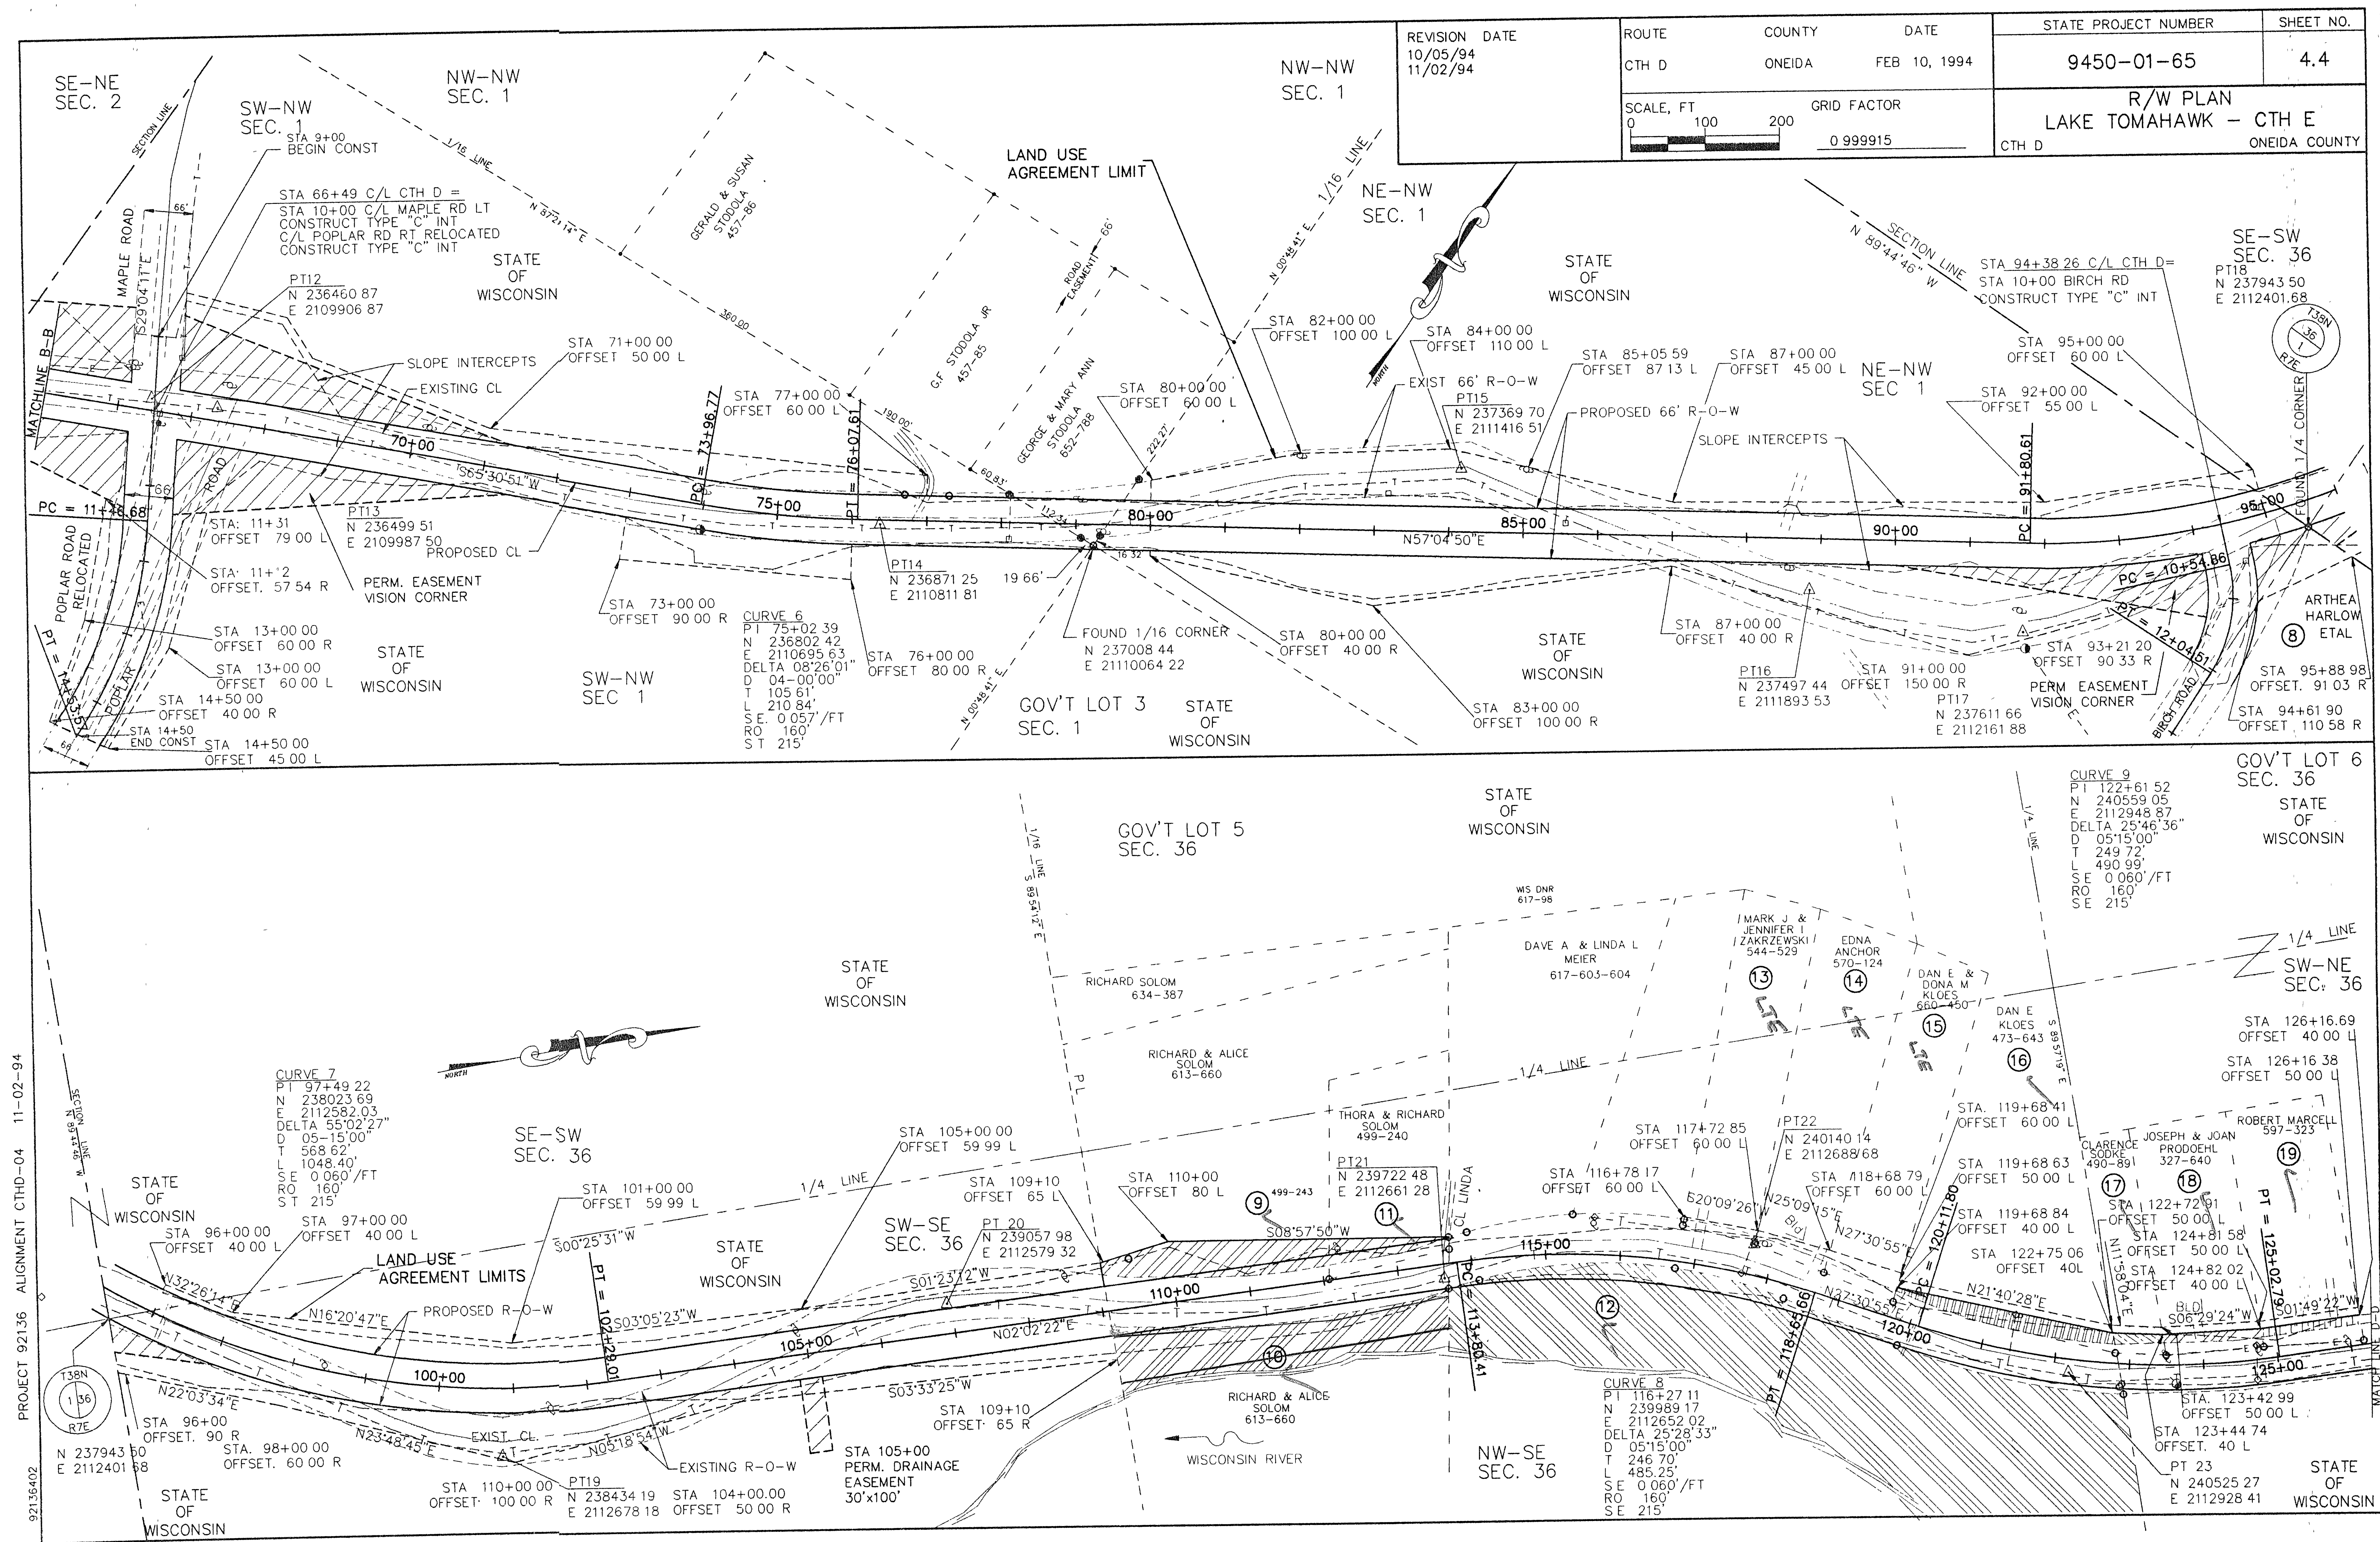


REVISION	DATE	ROUTE	COUNTY	DATE	STATE PROJECT NUMBER	SHEET NO.
10/05/94	11/02/94	CTH D	ONEIDA	FEB 10, 1994	9450-01-65	4.4
SCALE, FT 0 100 200					R/W PLAN LAKE TOMAHAWK - CTH E	
GRID FACTOR 0.999915					CTH D ONEIDA COUNTY	

PROJECT 92136 ALIGNMENT CTHD-04 11-02-94
92136402

R.005

R.005

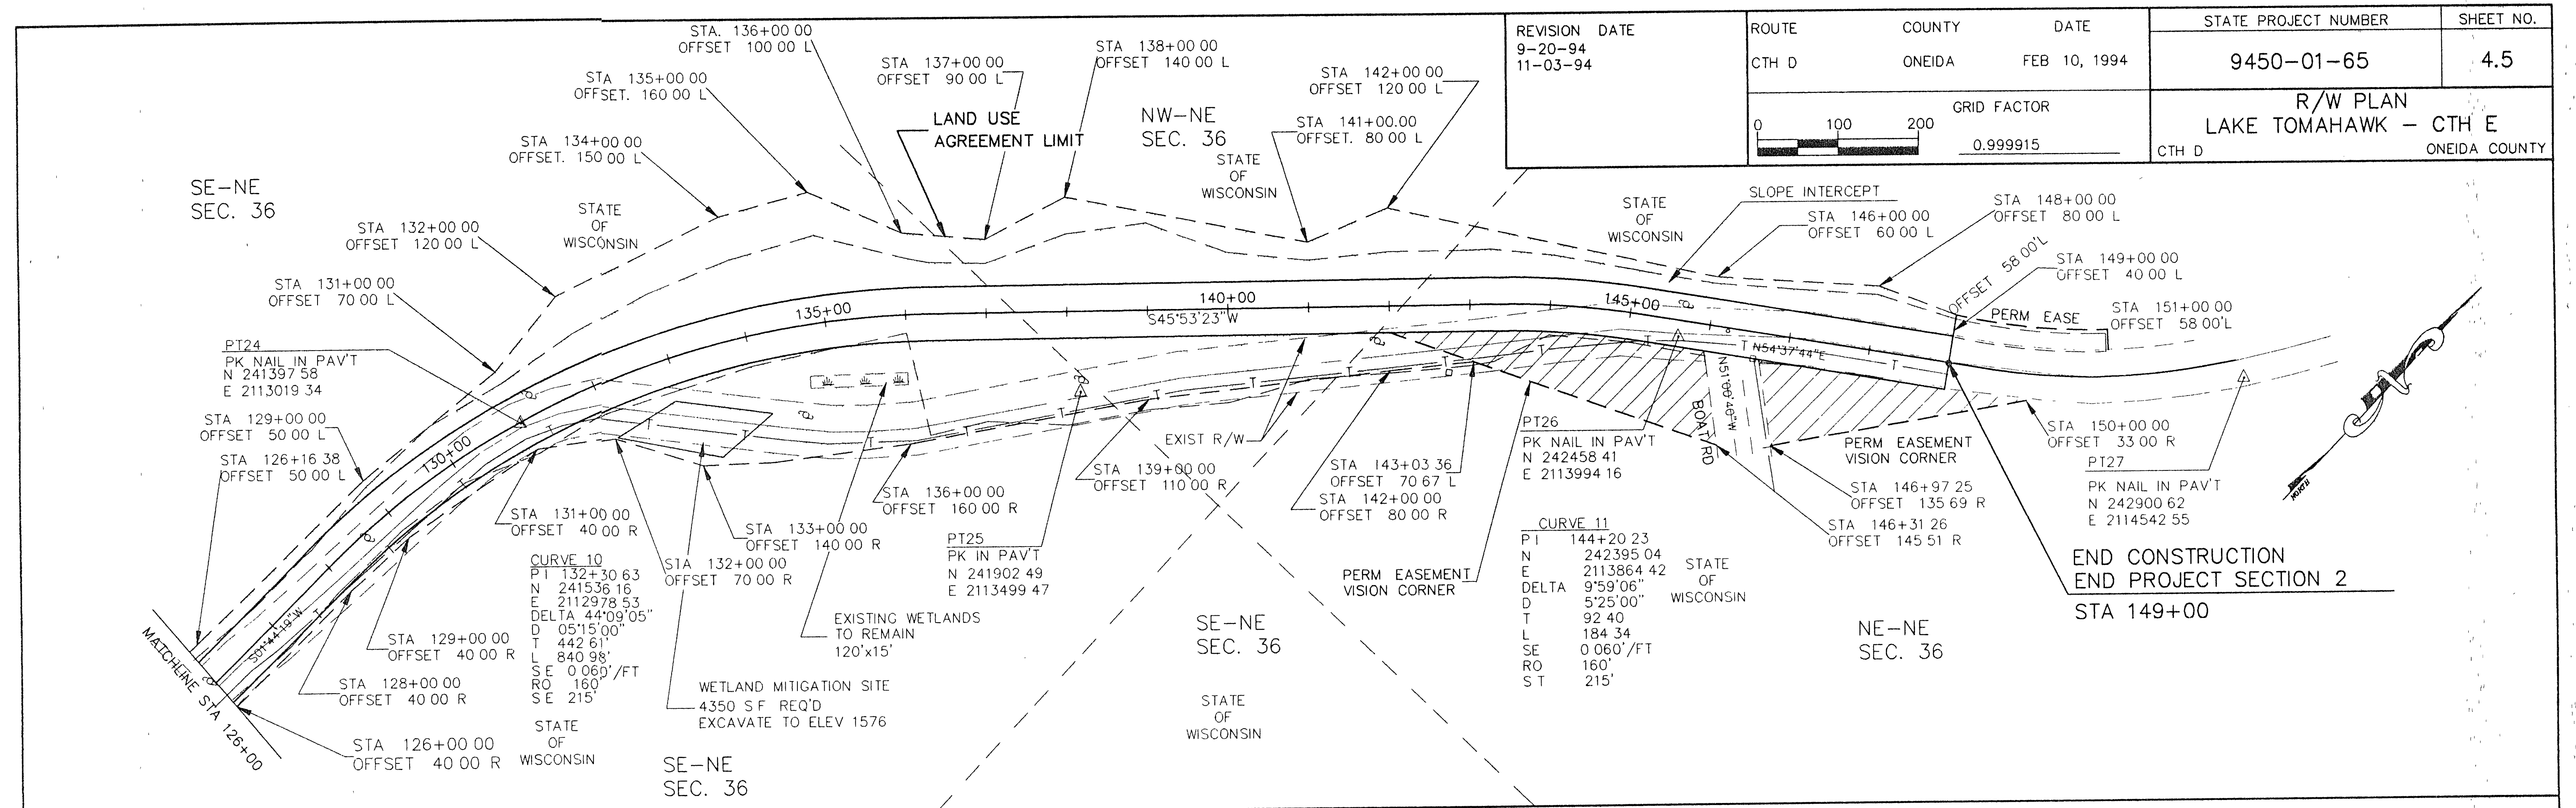

12403

12403