



COUNTY AND HIGHWAY	ROUTE AND SECTION	CLASS AND AGREEMENT		FEDERAL DIVISION OFFICE	SHEET NUMBER	TOTAL SHEETS
43.6	707.0	STATE	FEDERAL	WIS. 5N	4	100

DATE FILED JUN 19 2001
DESCRIPTION FILED
ONEIDA CO. SURVEYOR'S OFFICE

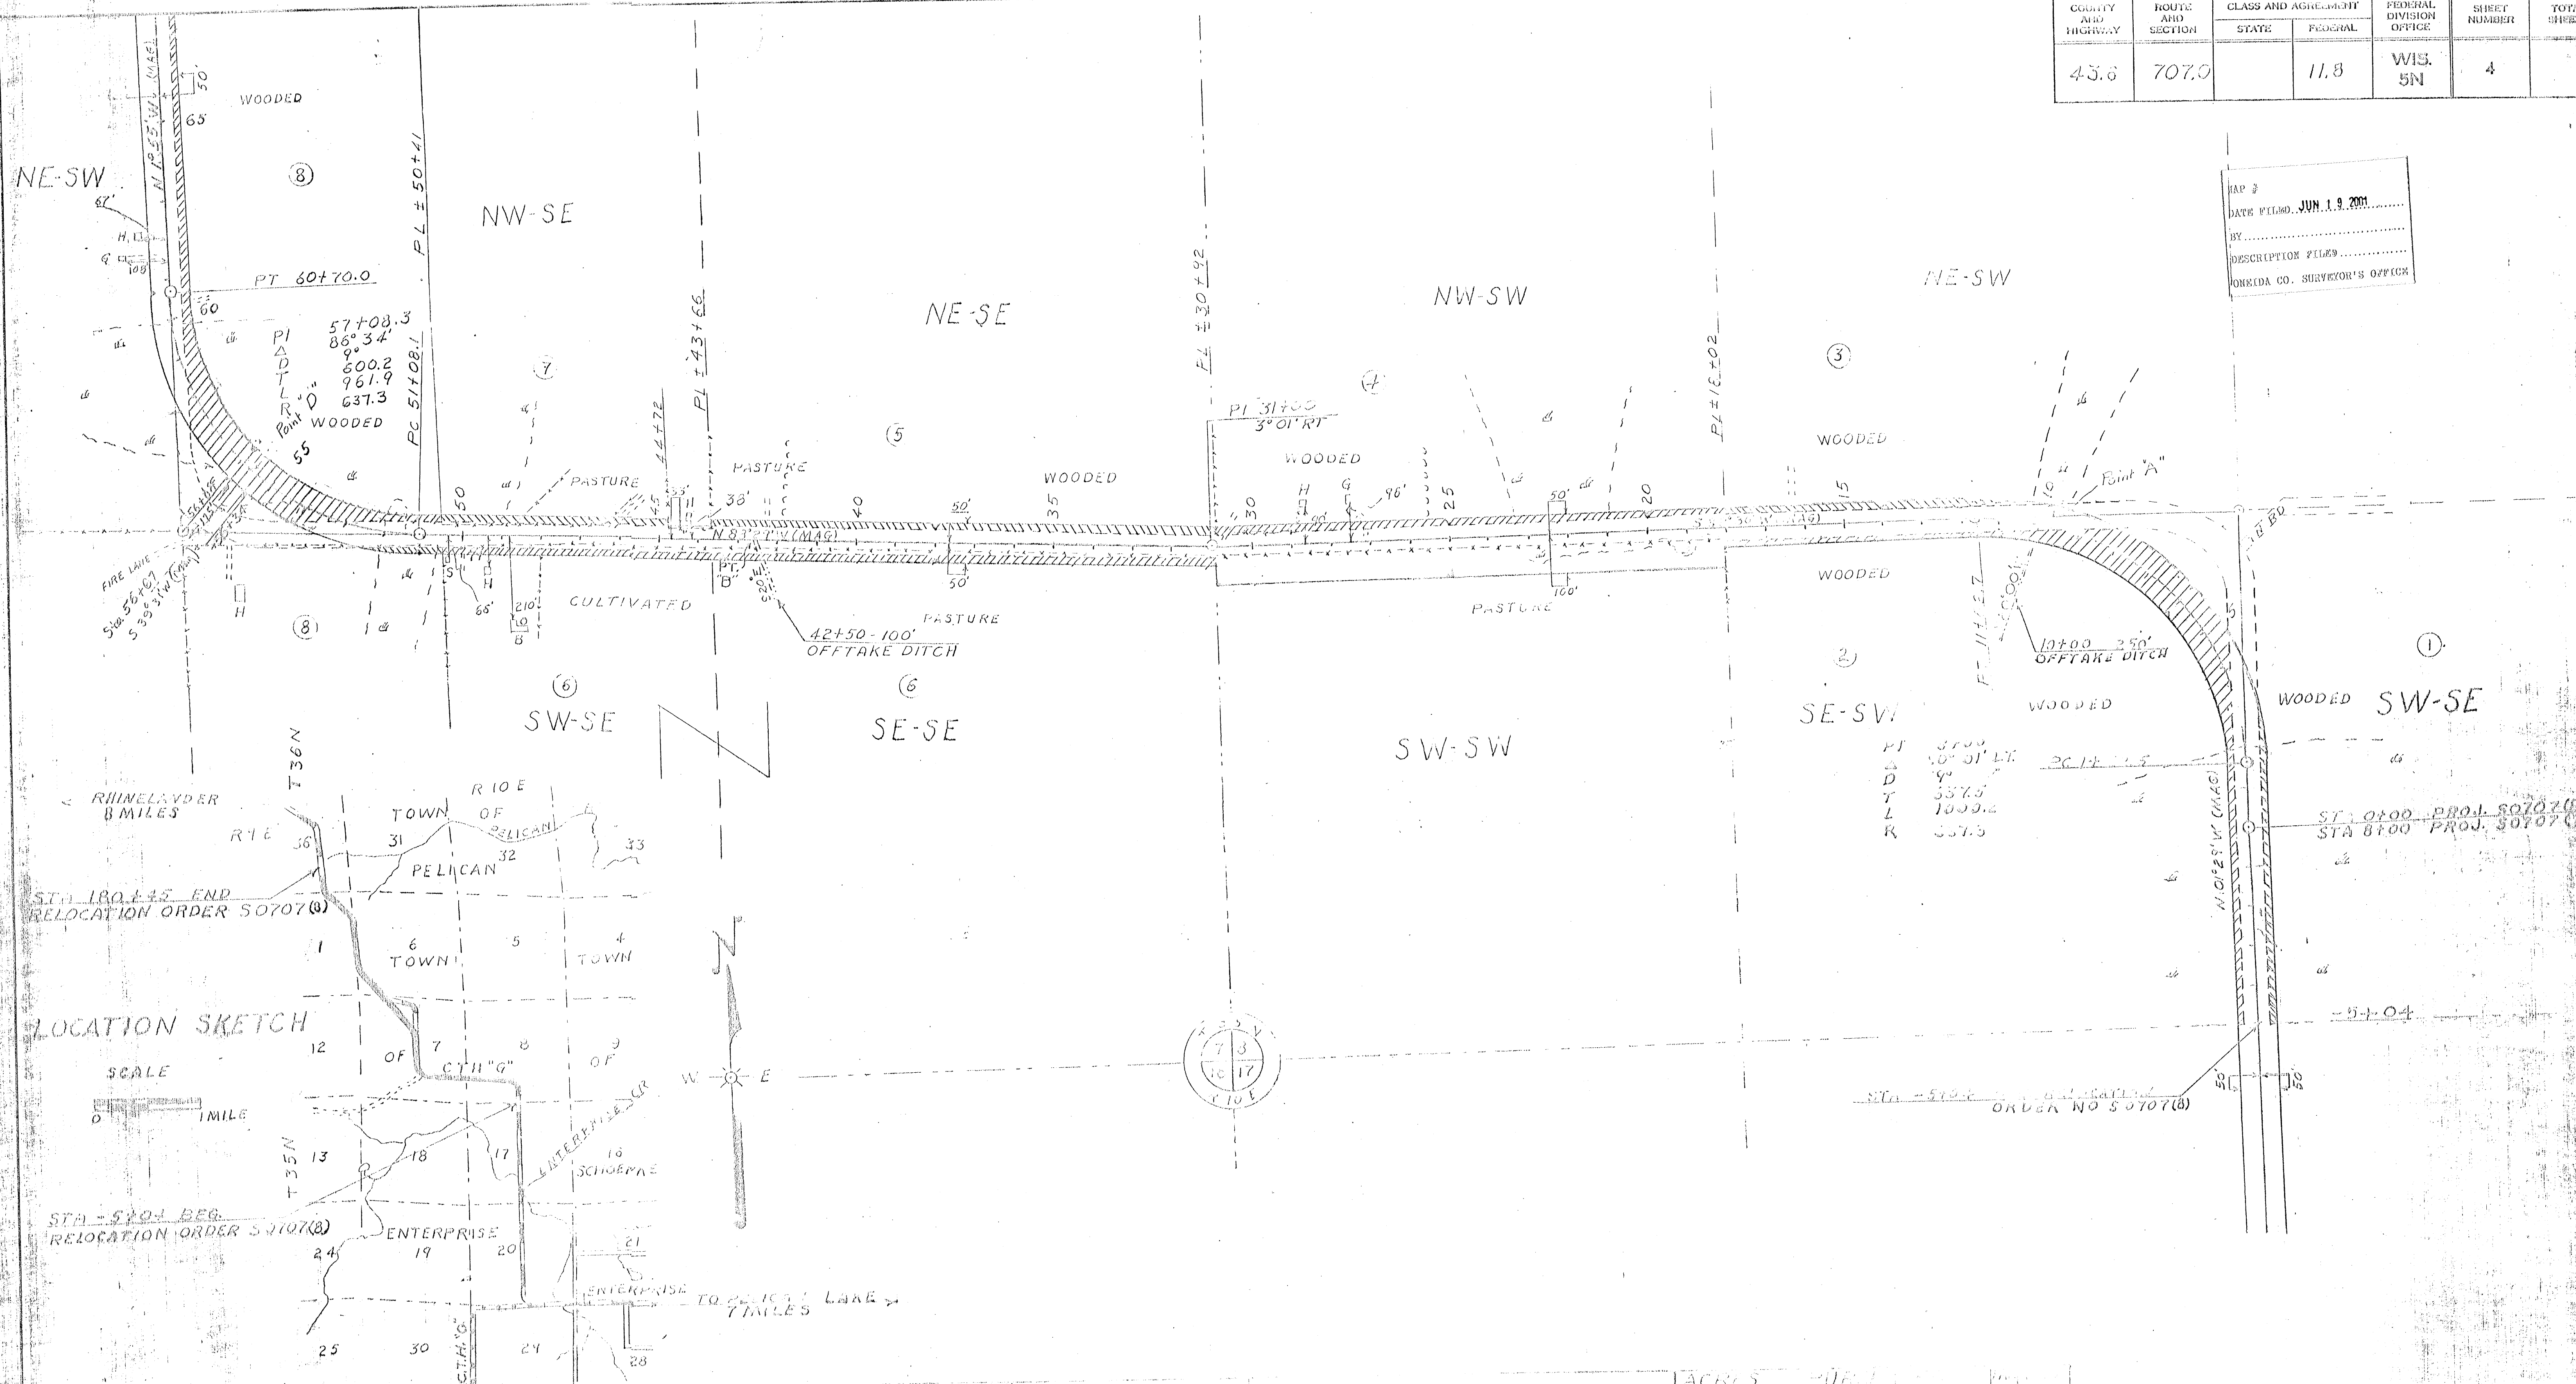

LOCATION SKETCH

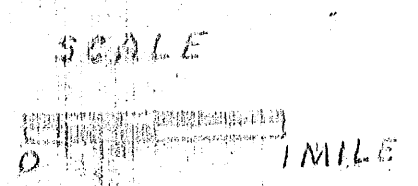


PAR. NO.	OWNER	ADDRESS	MORTGAGEE	ADDRESS	DESCRIPTION	ACRES	DEPT.	DATE
1	CONSOLIDATED WATER POWER & PAPER CO.	WISCONSIN RAPIDS			SW-SE T35N R10E SEC 8	0.02	0.27	0.09
2	ONZ BOX & LUMBER CO.	APPLETON	EMIL KRUEGER (TAXES)	PELICAN LAKE	SE-SW " " "	1.70	0.27	1.70
3	ILMAN LANGDOK		ERANK ORY	PELICAN LAKE	NE-SW " " "	0.23	0.09	0.23
4	FRANK FARRELL CAROLINE FARRELL				SW-SW " " "	0.46	0.09	0.46
5	EMIL MEYER & MARTHA		MERCHANTS STATE BANK		NE-SE " " SEC 7	0.70		0.70
6	ERNEST DUYALL & EMILY				SE-SE " " "	0.77		0.77
7	OLLIE LARSON PETER SPANOR (DECEASED)				SW-SE " " "	0.77	0.06	0.77
8	ROBERT DOWNMAN				W-SW-SE " " "	0.01	0.06	0.07
9					W-NW-SE " " "	0.49	1.42	1.91

STATE HIGHWAY COMMISSION OF WISCONSIN
 PLAT OF RIGHT OF WAY REQUIRED
 PROJECT S 0707 (8)
 RHINELANDER - PELICAN LAKE ROAD
 ONEIDA COUNTY
 SCALE 1" = 200'
 LENGTH 0.333 MILES

PAR NO	OWNER	ADDRESS	MORTGAGEE	ADDRESS	DESCRIPTION	ACRES PURCHASED				ALSO	
						IMP.	UNIMP.	WASH.	TOTAL	NO.	SHEET
1	CONSOLIDATED WATER POWER & PAPER CO.	WISCONSIN RAPIDS			NW-511 TN 35N R10E SEC. 6		0.51	0.06	0.57	1	4-11
11	ONEIDA COUNTY				NE-SF " P9E SEC. 1		0.37	0.16	0.53	11	
12	COMMISSIONERS OF THE PUBLIC LANDS	MADISON			SF-NW " " "		0.50	0.21	0.71	12	
13	LESTER LANGE - ROBERT PEPPER	RHINELANDER			SW-NW " R10E SEC. 6		0.33	0.09	0.42	13	
14	WILLIAM KRUEGER & MABEL	" R.R. 1			NE-NE " R 9E SEC. 1		0.61	0.78	1.39	14	
15	JOSEPH A. BRUSOE				NW-NE " " "		0.01	0.01	0.02	15	
16	ORREN BRUSOE				S-SF TN 35N R 9E SEC. 36		0.43	0.14	0.57	16	

COUNTY AND HIGHWAY	ROUTE AND SECTION	CLASS AND AGREEMENT		FEDERAL DIVISION OFFICE	SHEET NUMBER	TOTAL SHEETS
43.6	707.0		11.8	WIS. 5N	4.2	

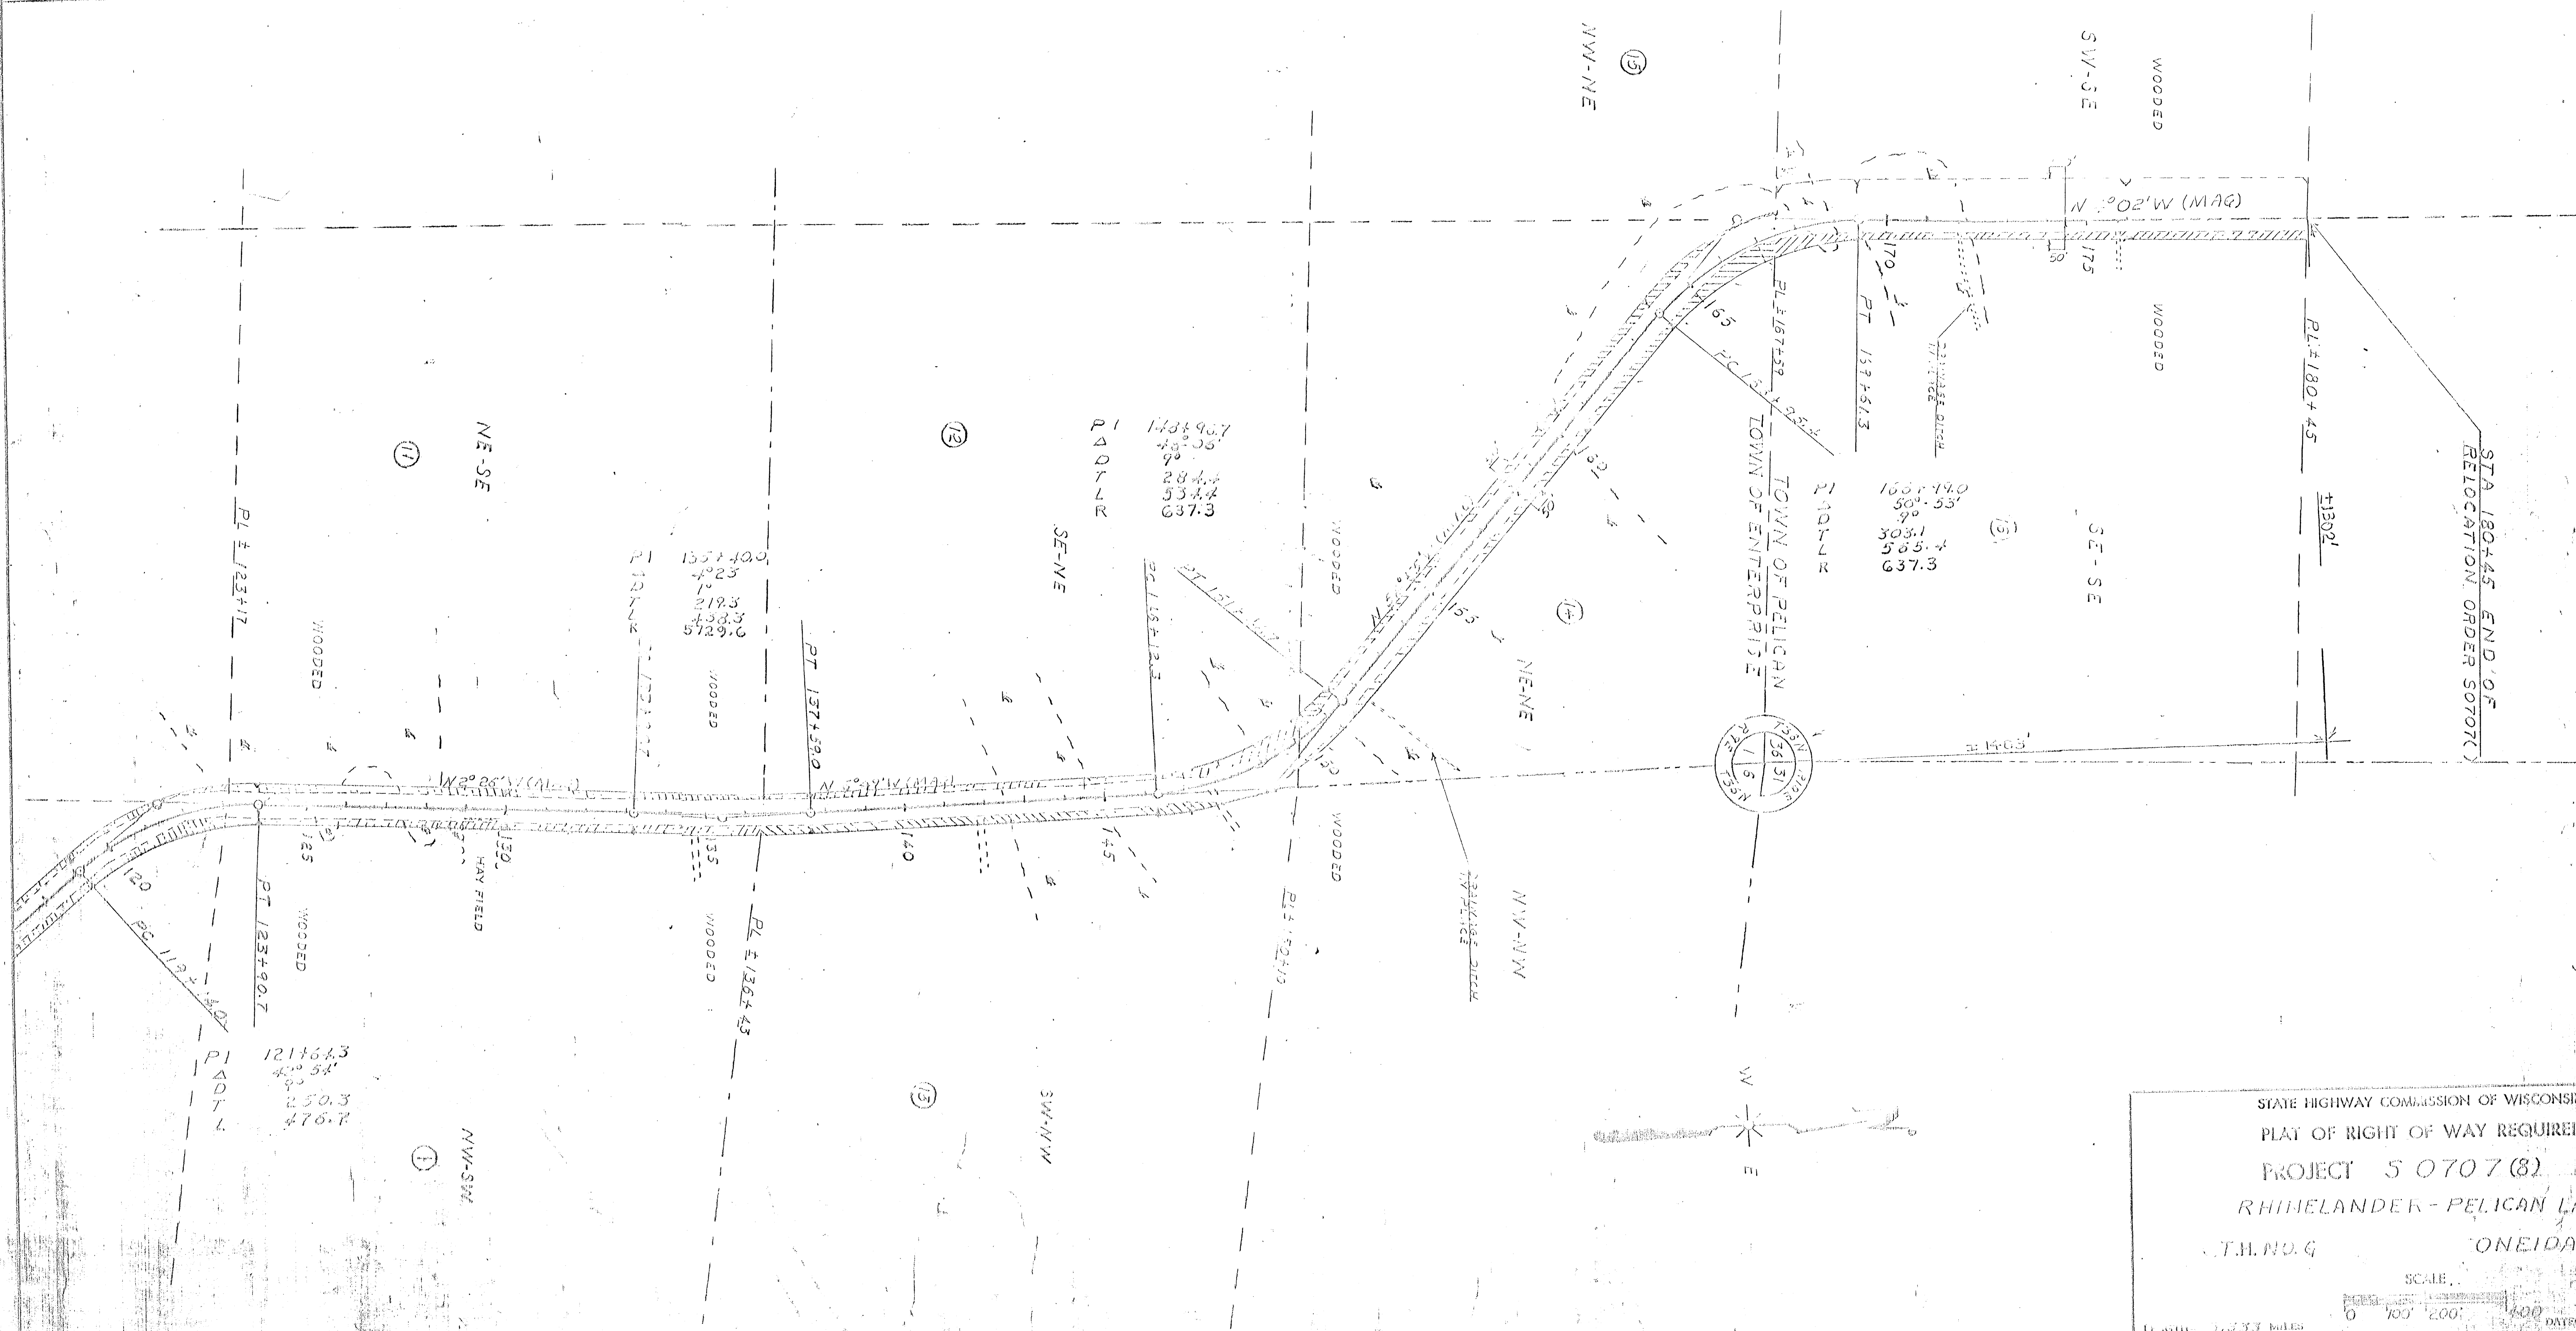

STATE HIGHWAY COMMISSION OF WISCONSIN
 PLAN OF RIGHT OF WAY REQUIRED
 PROJECT 5 0707 (8)
 RHINELANDER - PELICAN LAKE ROAD
 J.H. NO. 6 ONEIDA COUNTY
 SCALE: 1" = 100' 0" 200' 400'
 DRAWN BY: J.H. NO. 6
 DATED: MARCH 1968

50707(8)

4.2