
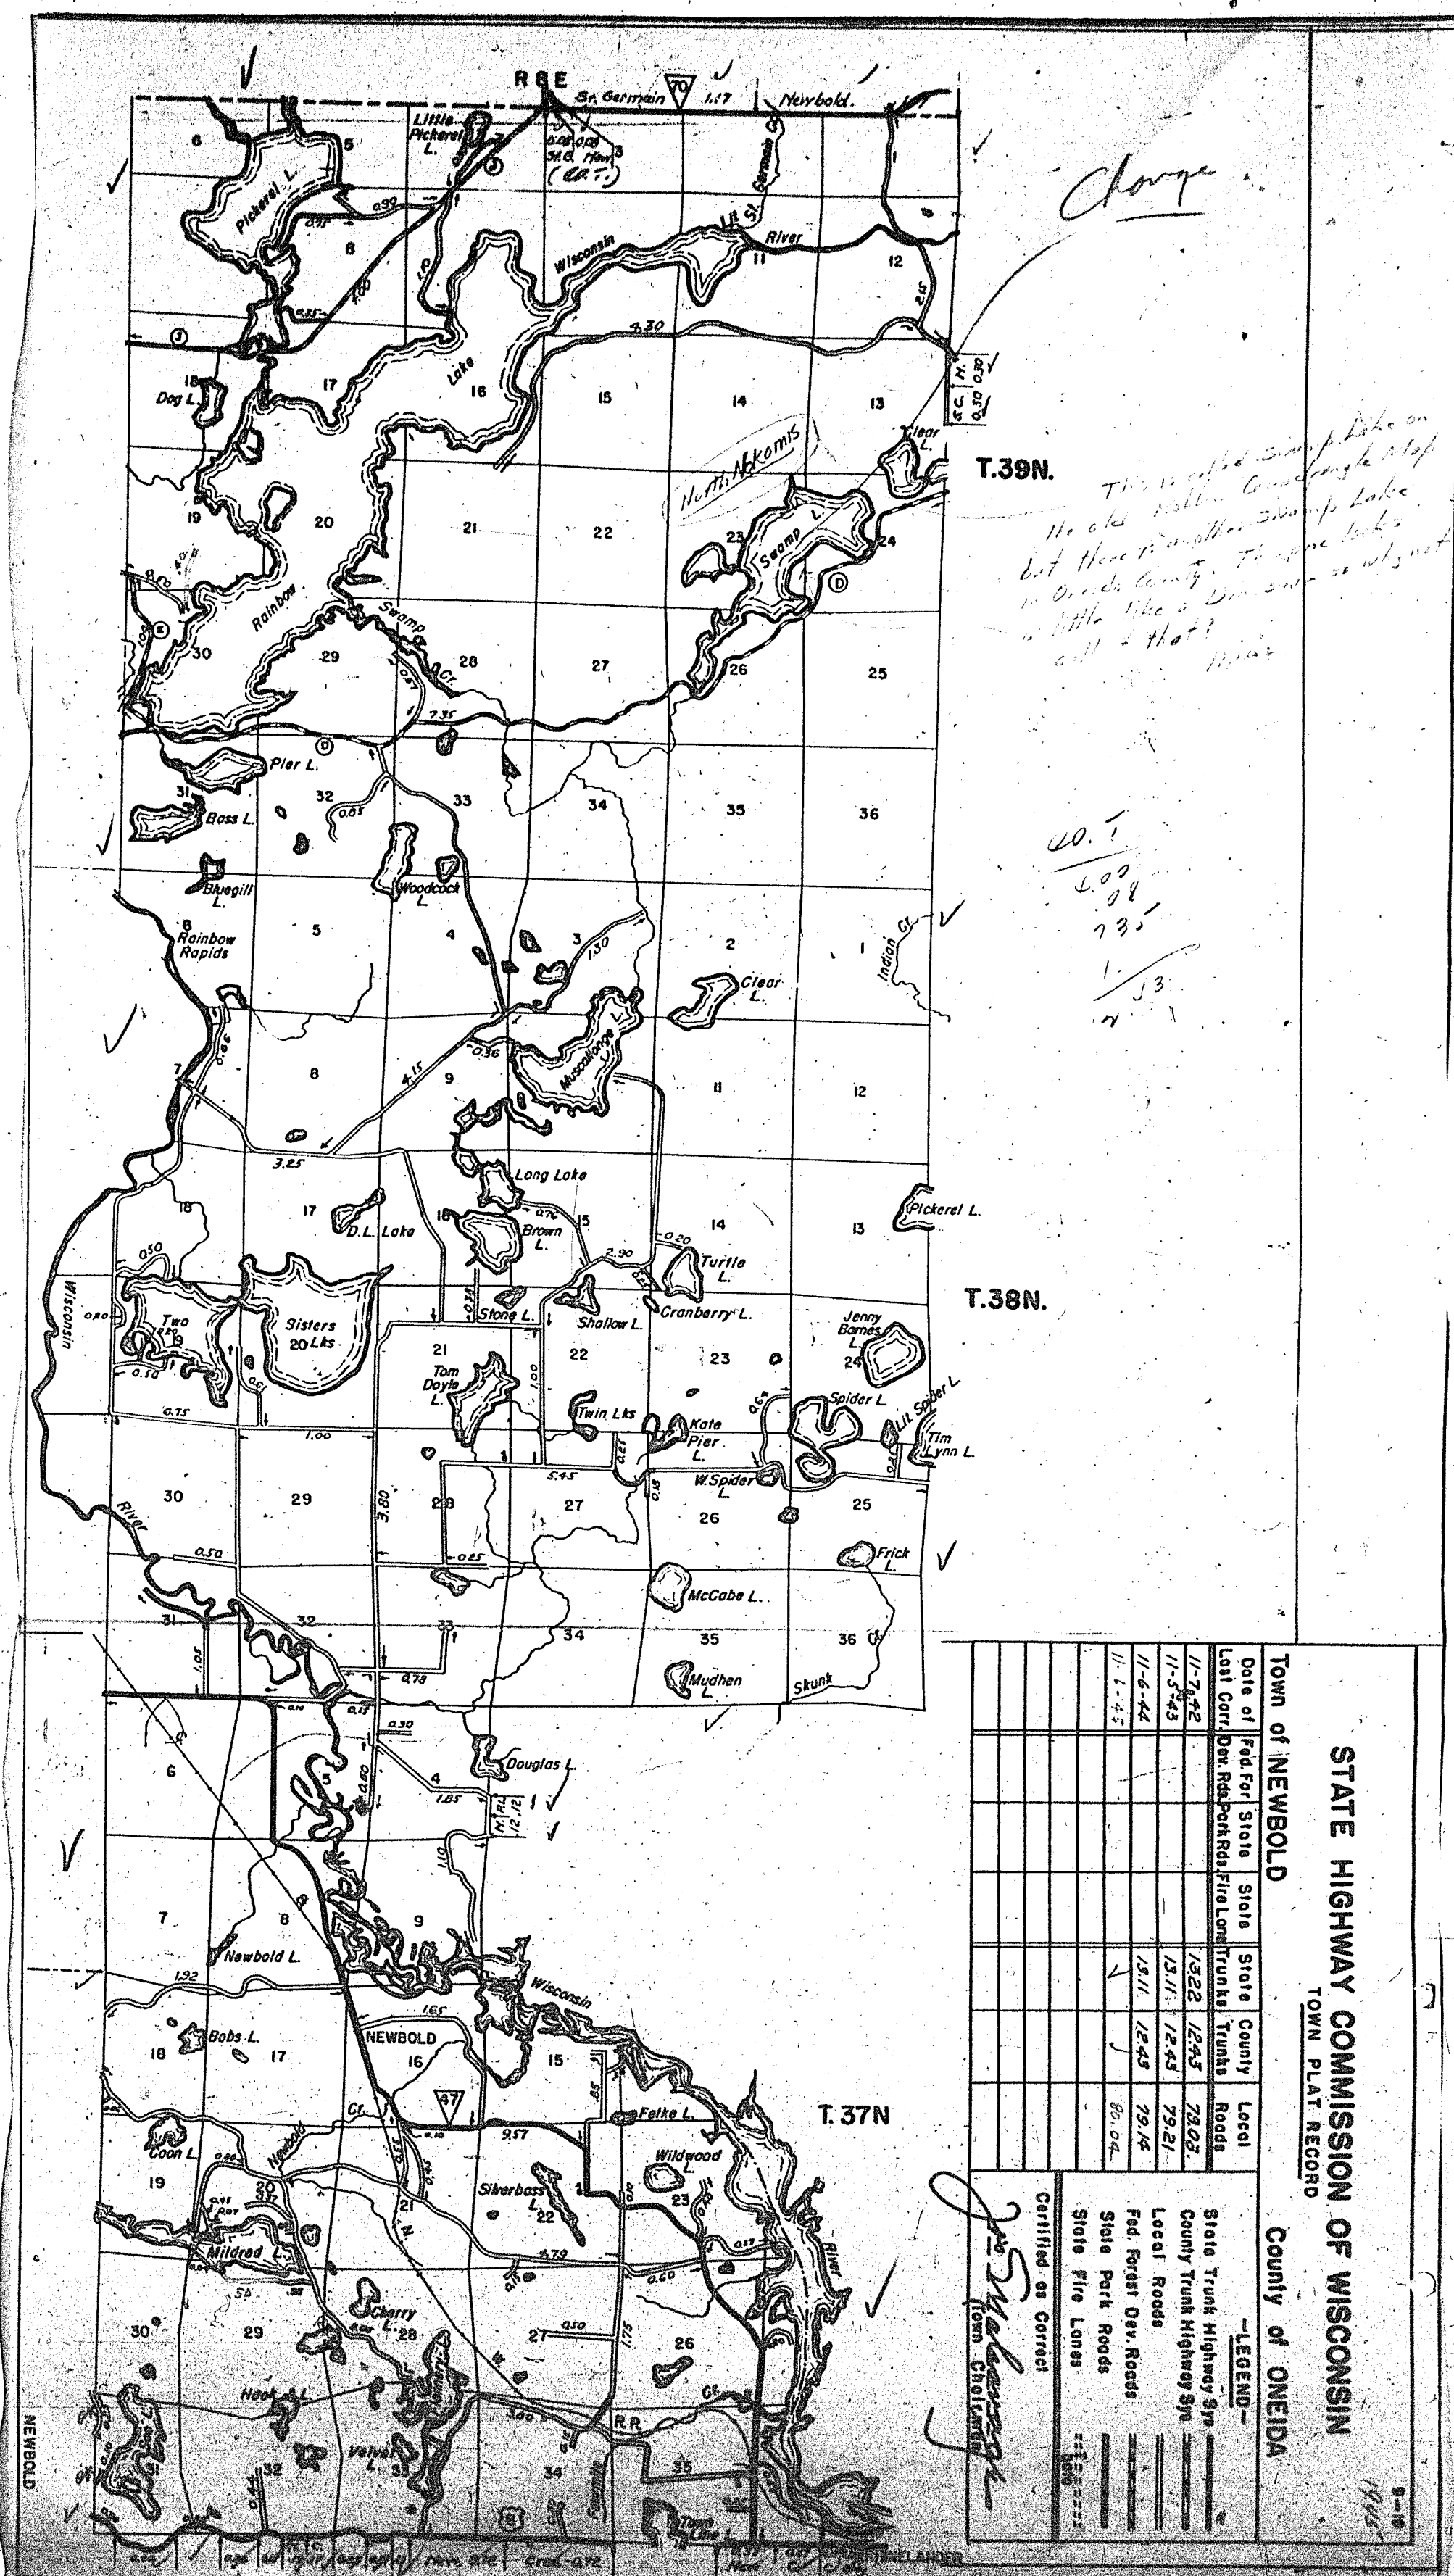


STATE HIGHWAY COMM. OF WISCONSIN
TOWN PLAT RECORD

8-19
1945

Town	MONICO				County ONEIDA			
	Date of Last Corr.	Fed. For. Dev. Rds.	State Park Rds.	State Fire Lane	State Trunks	County Trunks	Local Roads	Symbols
	10-23-42			3.04	16.30		21.06	Sch. 1
	10-22-43			3.04	16.30		21.06	Cem. 11
	10-2-44			3.04	16.30		21.06	Tower 10
	12-1-45							Gate 11

Certified as Correct By Town Chairman: *Elvie L. Larson* Town Clerk

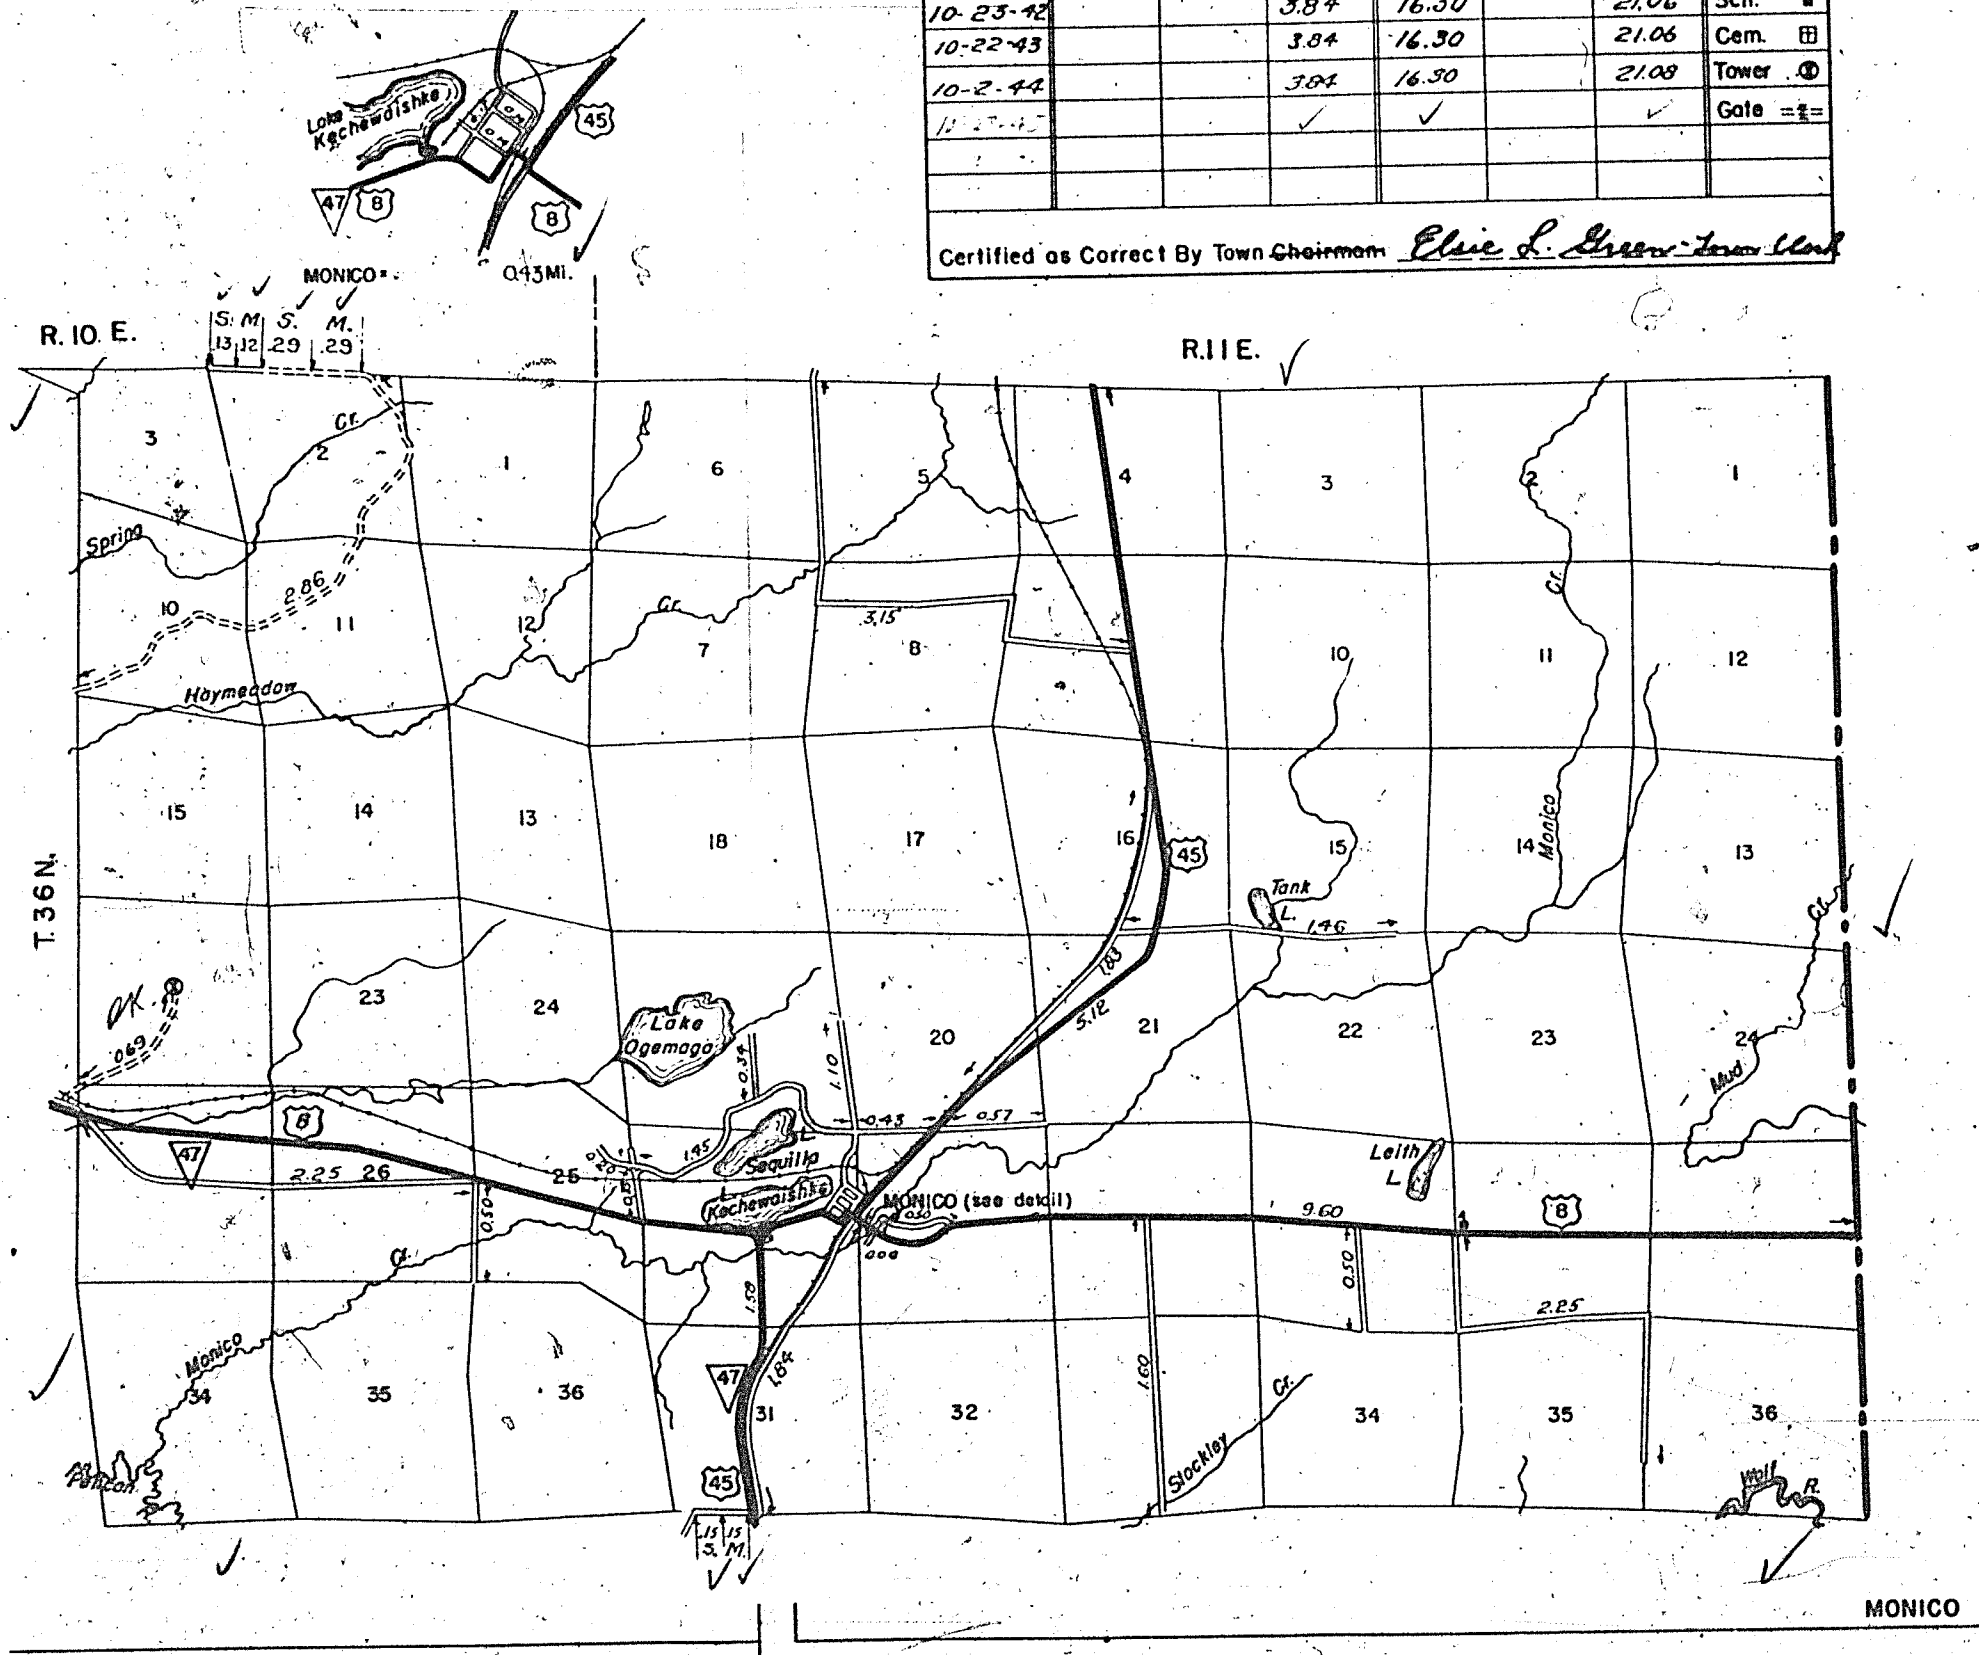

Change

T.39N. This is not a swampy lake in the old plat - Grand Coulee lake but there is another swampy lake in Oneida County. This one lake is little like a swamp and is only not all that.

20.1
2.00
2.00
2.00
1.53

STATE HIGHWAY COMMISSION OF WISCONSIN
TOWN PLAT RECORD

Town of NEWBOLD
County of ONEIDA

Date of Last Corr.	Fed. For. Dev. Rds.	State Park Rds.	State Fire Lane	State Trunks	County Trunks	Local Roads	Symbols
11-7-42							
11-2-43							
11-4-44							
11-1-45							

LEGEND

State Trunk Highway 99

County Trunk Highway 99

Local Roads

Fed. Forest Dev. Roads

State Park Roads

State Fire Lane

Certified as Correct
John McLaughlin
Town Chairman