
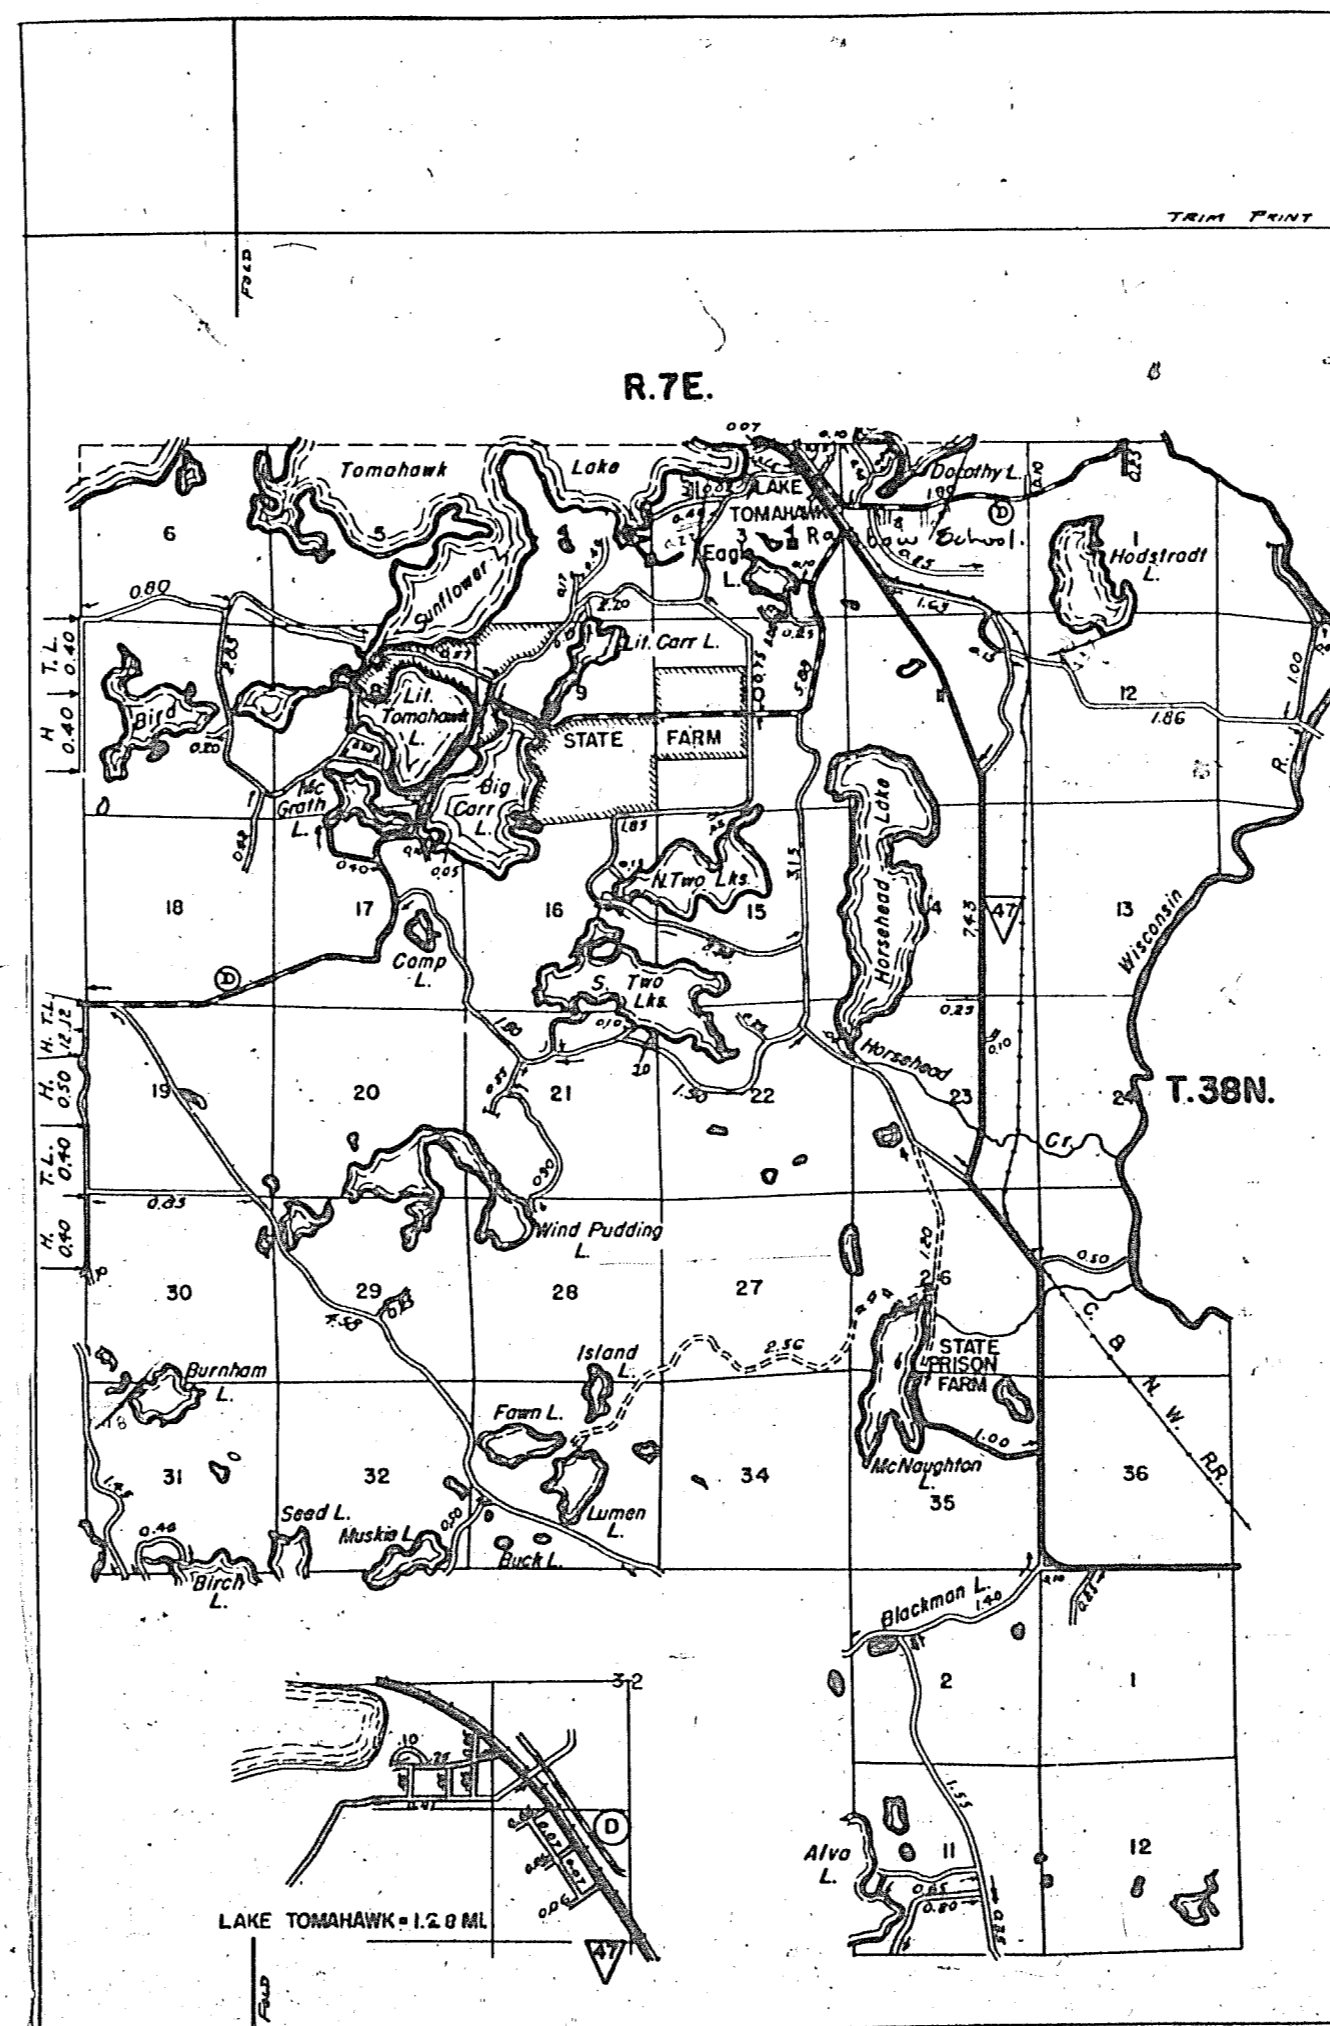


4-20
1927

STATE HIGHWAY COMMISSION OF WISCONSIN TOWN PLAT RECORD

Town of HAZELHURST							County of ONEIDA	
Date of Last Corr.	Fed. For. Dev. Rds.	State Park Rds.	State Fire Lanes	State Trunks	County Trunks	Local Roads	--LEGEND--	
11-9-42				6.41	7.00	32.69	State Trunk Highway Sys. ————	
11-4-43				6.41	7.00	32.69	County Trunk Highway Sys. ————	
11-3-44				6.41	7.00	32.69	Local Roads ————	
11-5-45				6.41	7.00	32.69	Fed. Forest Dev. Roads ————	
10-10-46				6.41	7.00	33.09	State Park Roads ————	
9-23-47				6.41	7.00	33.09	State Fire Lanes ————	
10-21-48				6.41	7.00	33.32	Certified as Correct: _____	
10-26-49				6.41	7.00	33.32	Town Chairman _____	
10-12-50				7.00	7.00	33.41		

HAZELHURST - 1.77 MILES

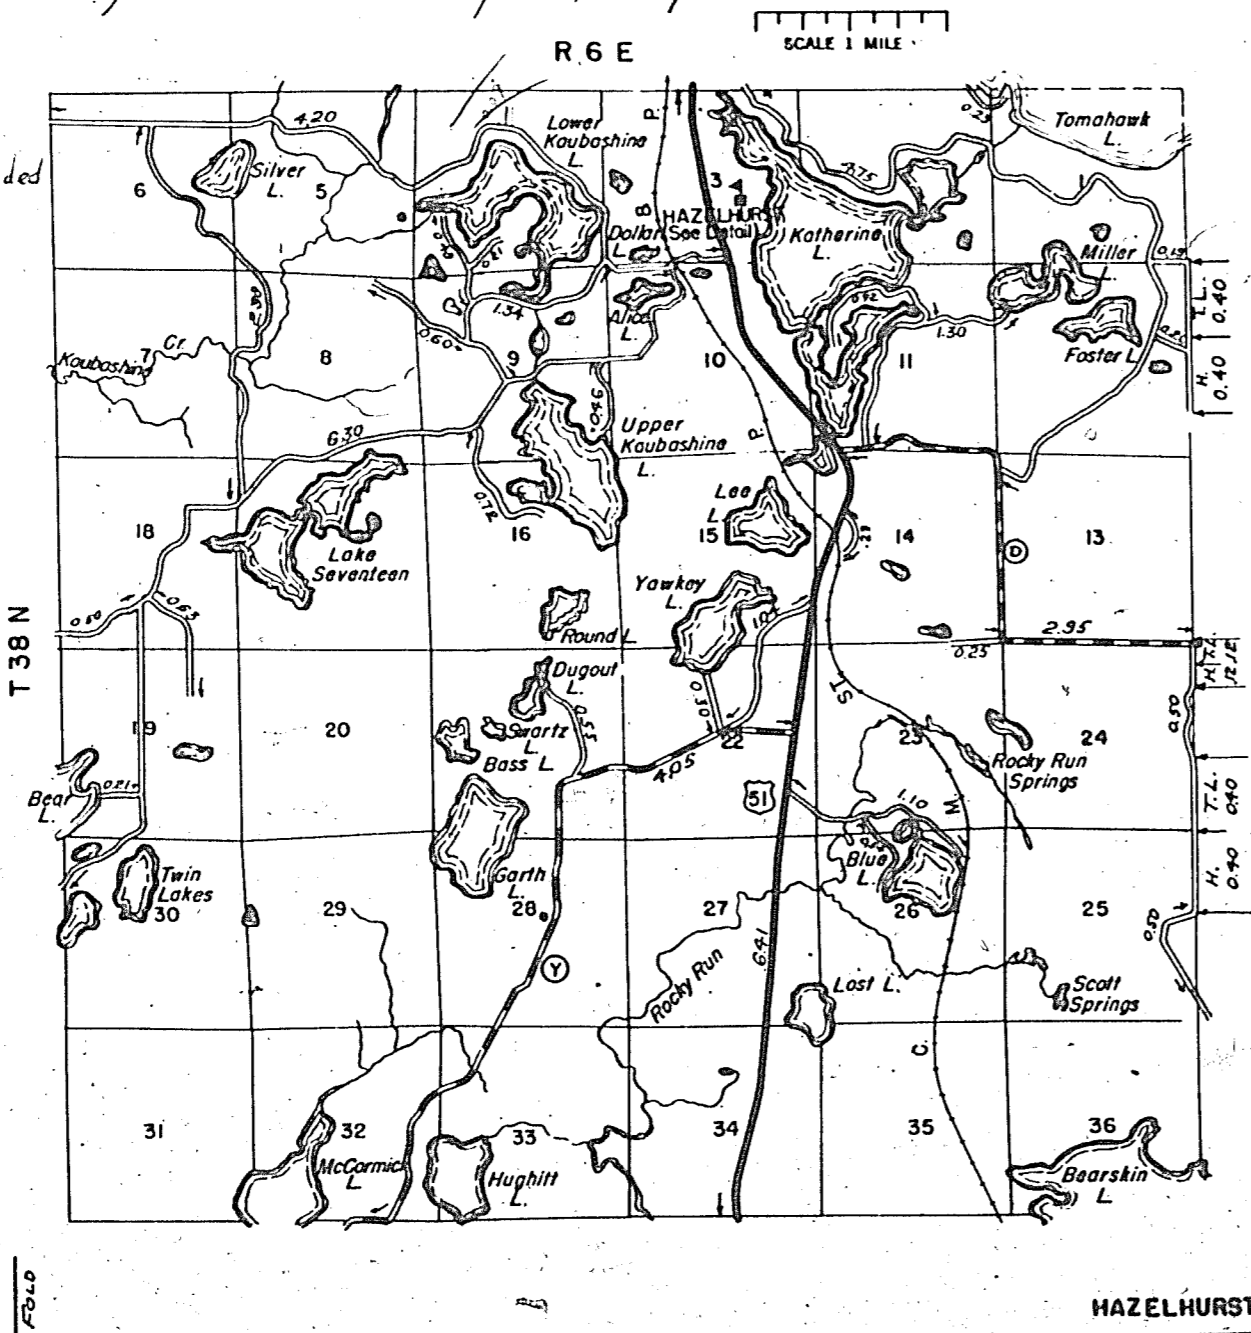

5-20

STATE HIGHWAY COMMISSION OF WISCONSIN TOWN PLAT RECORD

Town of LAKE TOMAHAWK							County of ONEIDA	
Date of Last Corr.	Fed. For. Dev. Rds.	State Park Rds.	State Fire Lanes	State Trunks	County Trunks	Local Roads	--LEGEND--	
10-31-42				4.07	7.43	7.78	State Trunk Highway Sys. ————	
11-4-43	1.0			4.07	7.43	7.78	County Trunk Highway Sys. ————	
11-6-44	1.0			4.07	7.43	7.78	Local Roads ————	
11-6-45	1.0			4.07	7.43	7.78	Fed. Forest Dev. Roads ————	
10-10-46	1.0			3.76	7.43	7.78	State Park Roads ————	
9-17-47	1.0			3.76	7.43	7.78	State Fire Lanes ————	
10-21-48	1.0			3.76	7.43	7.78	Certified as Correct: _____	
11-14-49	1.0			3.76	7.43	7.78	Town Chairman _____	
10-13-50	1.0			2.75	7.43	7.78		

SCALE 1 MILE

LAKE TOMAHAWK