


STATE HIGHWAY COMM. OF WISCONSIN
TOWN PLAT RECORD

Town - NOKOMIS County - ONEIDA (43-011)

Date of Last Corr.	State Trunks	County Trunks	Local Roads	Symbols
1-1-58	6.61	7.25	44.15	Sch. 4
1-1-59	6.61	7.18	43.51	Cem. II
1-1-60	6.61	7.18	43.50	
1-1-61	6.61	7.18	44.68	
1-1-62	6.61	7.18	43.77	

Certified as Correct By Town Chairman: *George White*

R. 6 E. CASSIAN 11.27

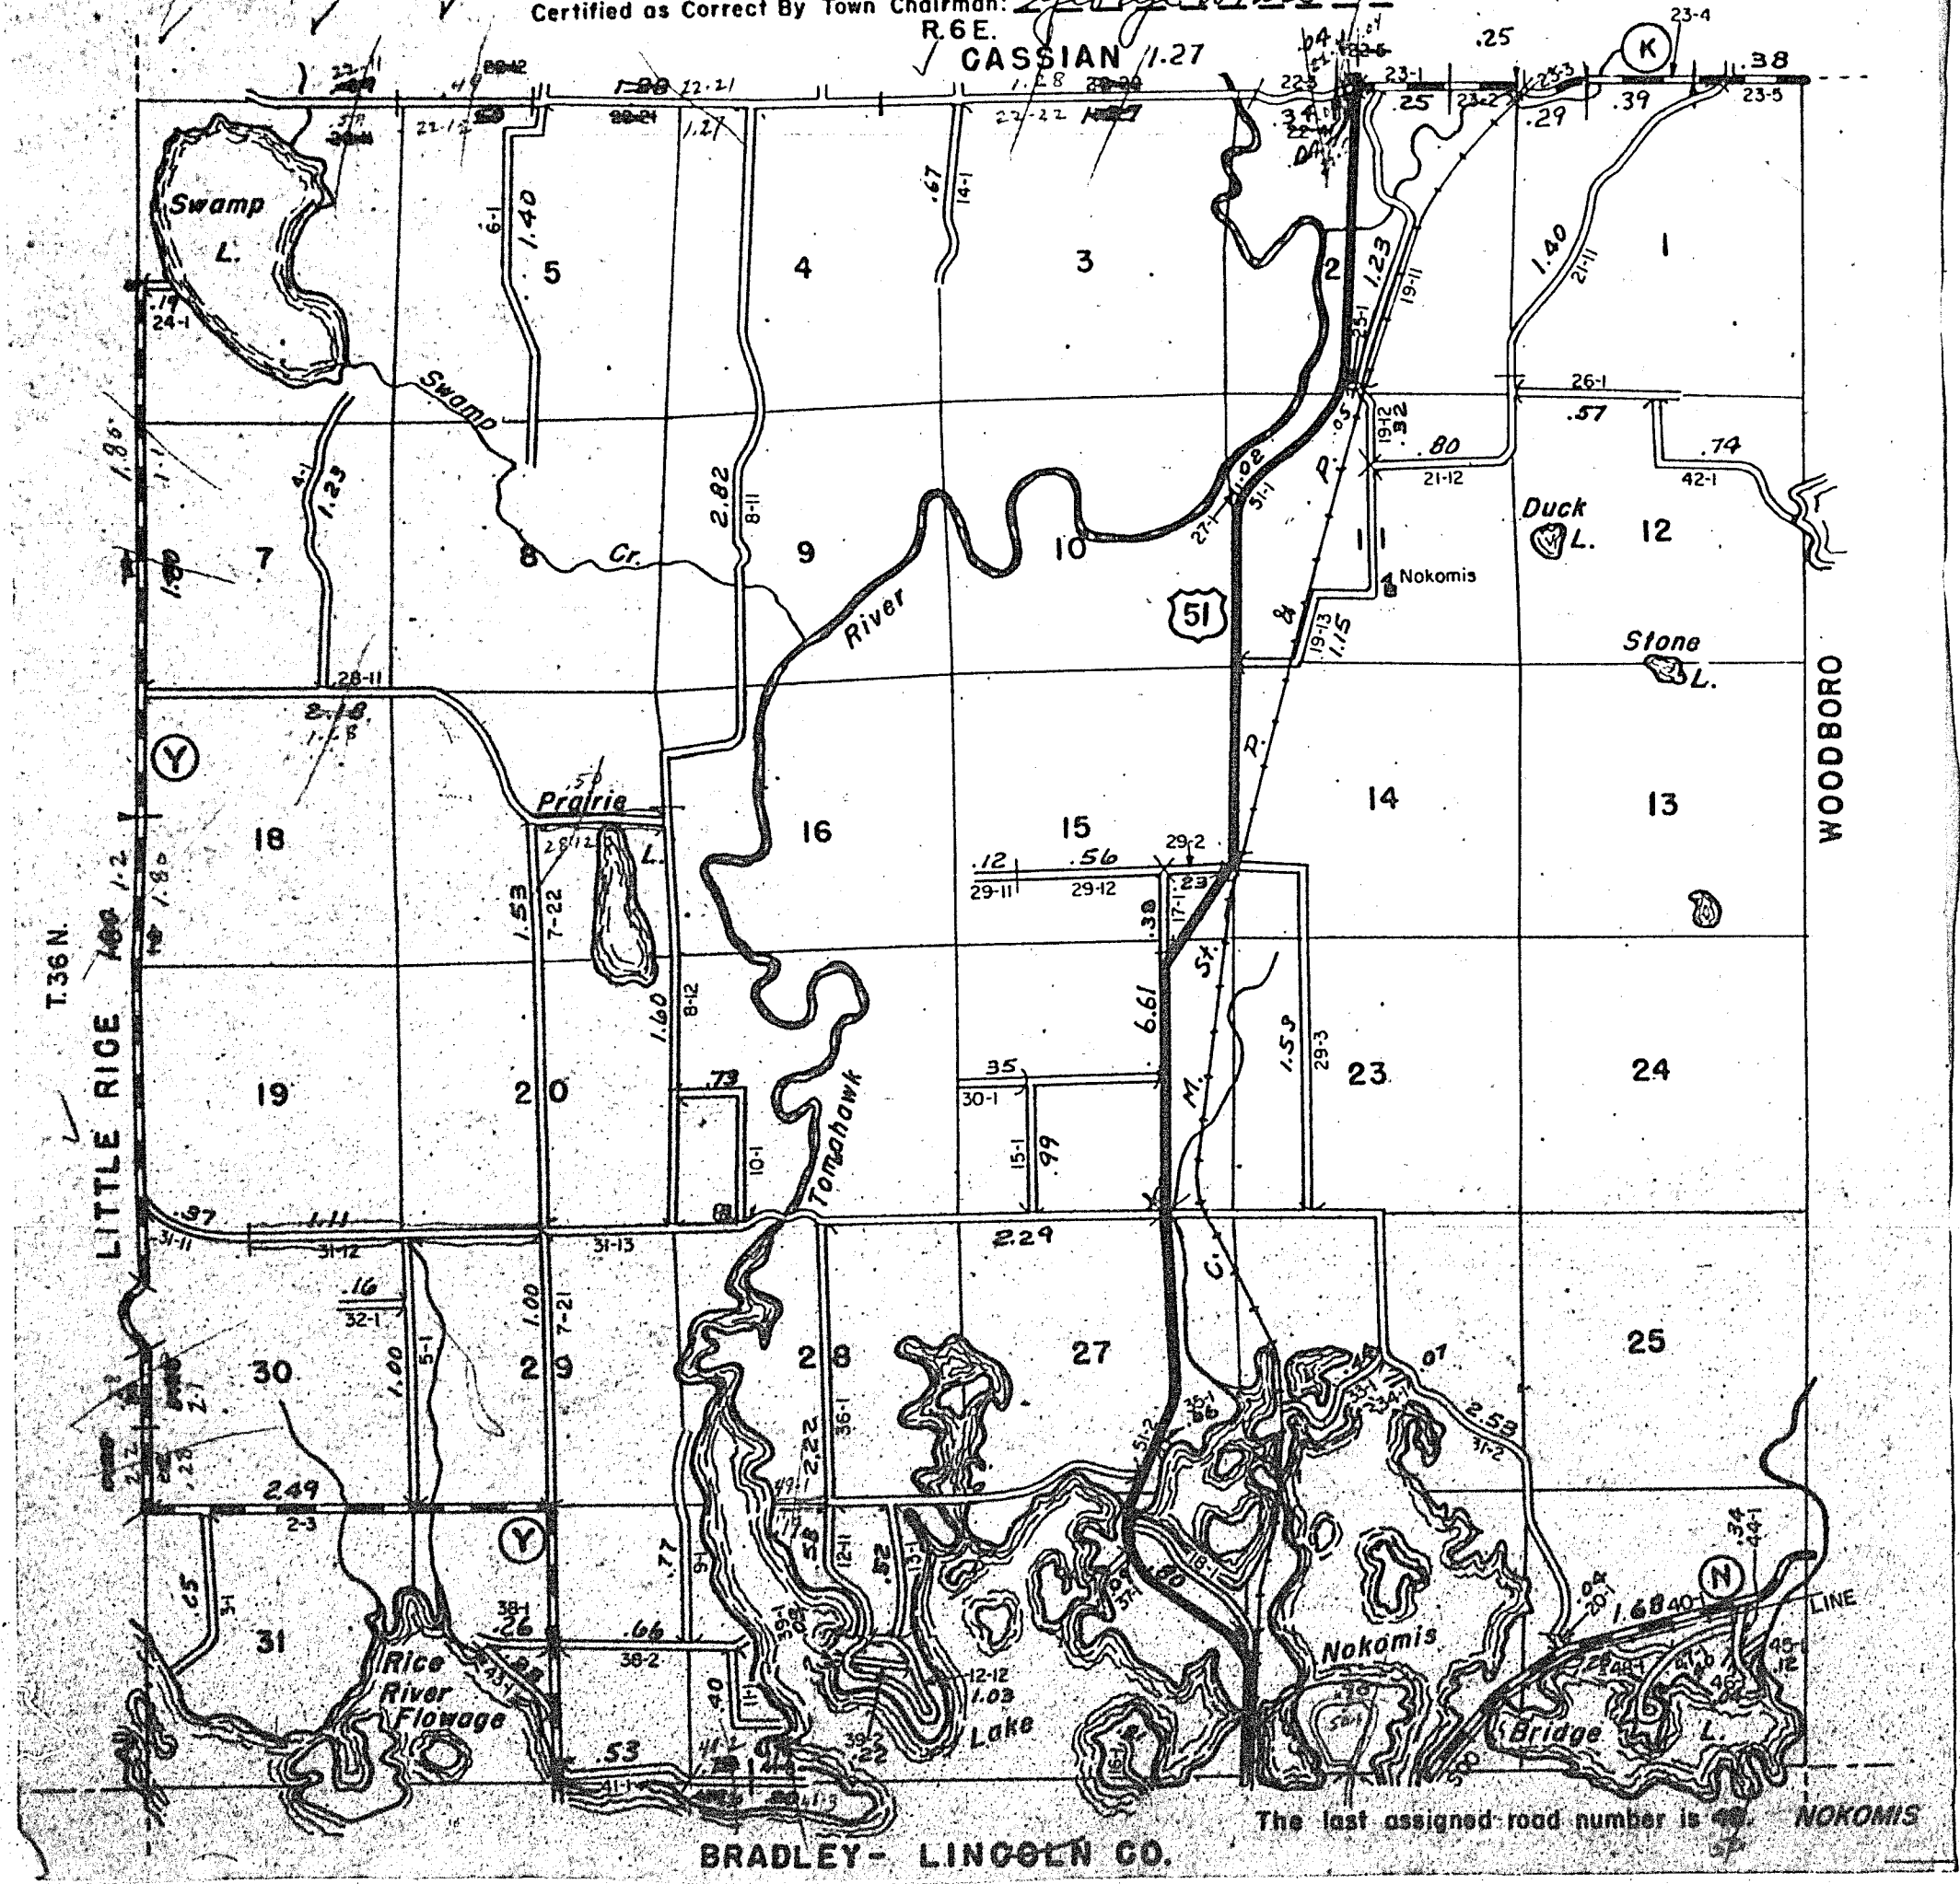

BRADLEY - LINCOLN CO.

The last assigned road number is 48 NOKOMIS


STATE HIGHWAY COMM. OF WISCONSIN
TOWN PLAT RECORD

Town - PELICAN County - ONEIDA (43-012)

Date of Last Corr.	State Trunks	County Trunks	Local Roads	Symbols	
1-1-58	0.10	9.83	10.05	67.99	Sch. 4
1-1-59	0.10	9.83	9.24	68.98	Cem. II
1-1-60	0.19	9.83	9.24	69.24	
1-1-61	0.19	9.83	9.24	69.24	
1-1-62	0.19	9.74	9.20	70.12	

Certified as Correct By Town Chairman: *Raymond Coates*

T. 36 N. MONICO

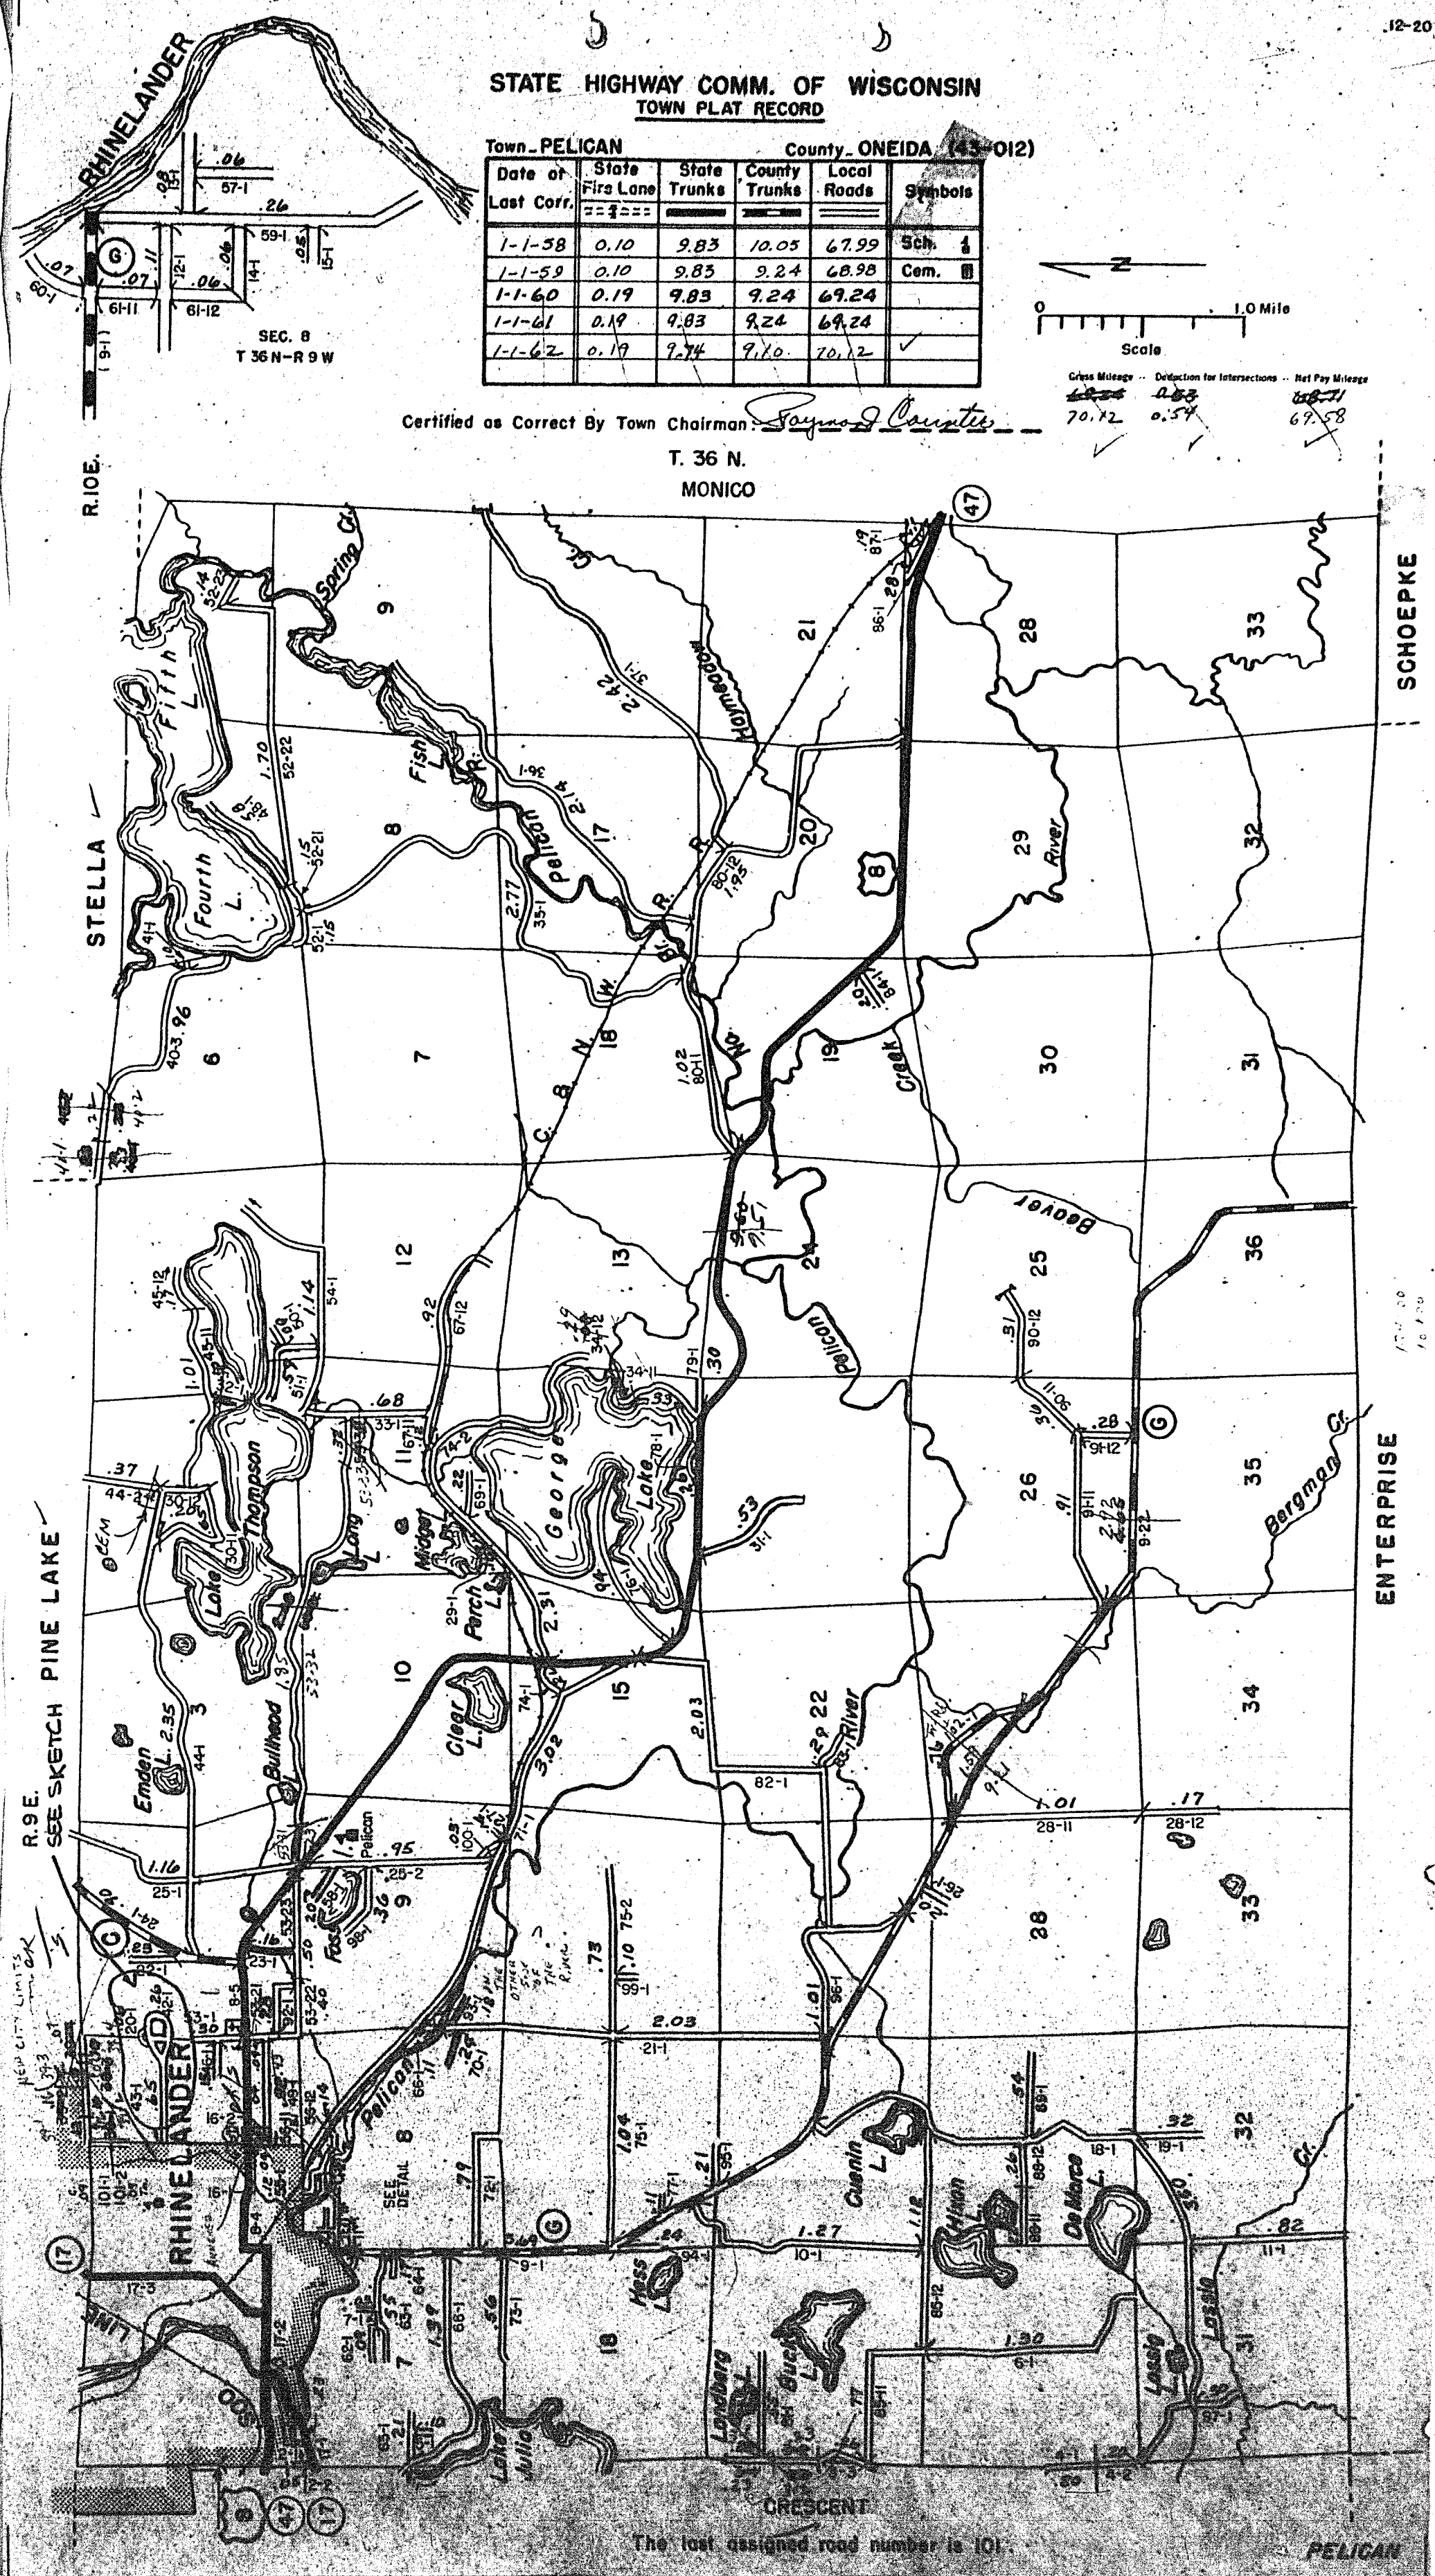

The last assigned road number is 101

PELICAN