



STATE HIGHWAY COMM. OF WISCONSIN
TOWN PLAT RECORD

Town - PELICAN		County - ONEIDA (43-012)				Symbols
Date of Last Corr.	State Fire Lane	State Trunks	County Trunks	Local Roads		
1-1-58	0.10	9.83	10.05	67.99	Sch. 1	
1-1-59	0.10	9.85	9.24	68.98	Cem. 1	
1-1-60	0.19	9.83	9.24	69.24		
1-1-61	0.19	9.83	9.24	69.24		
1-1-62	0.19	9.74	9.10	70.12		
1-1-63	-	9.77	7.15	70.18		

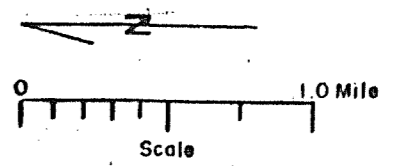

Certified as Correct By Town Chairman *Royce Fielder*
 Gross Mileage: 70.12
 Deduction for Intersections: 0.54
 Net Pay Mileage: 69.58


T. 36 N.
MONICO

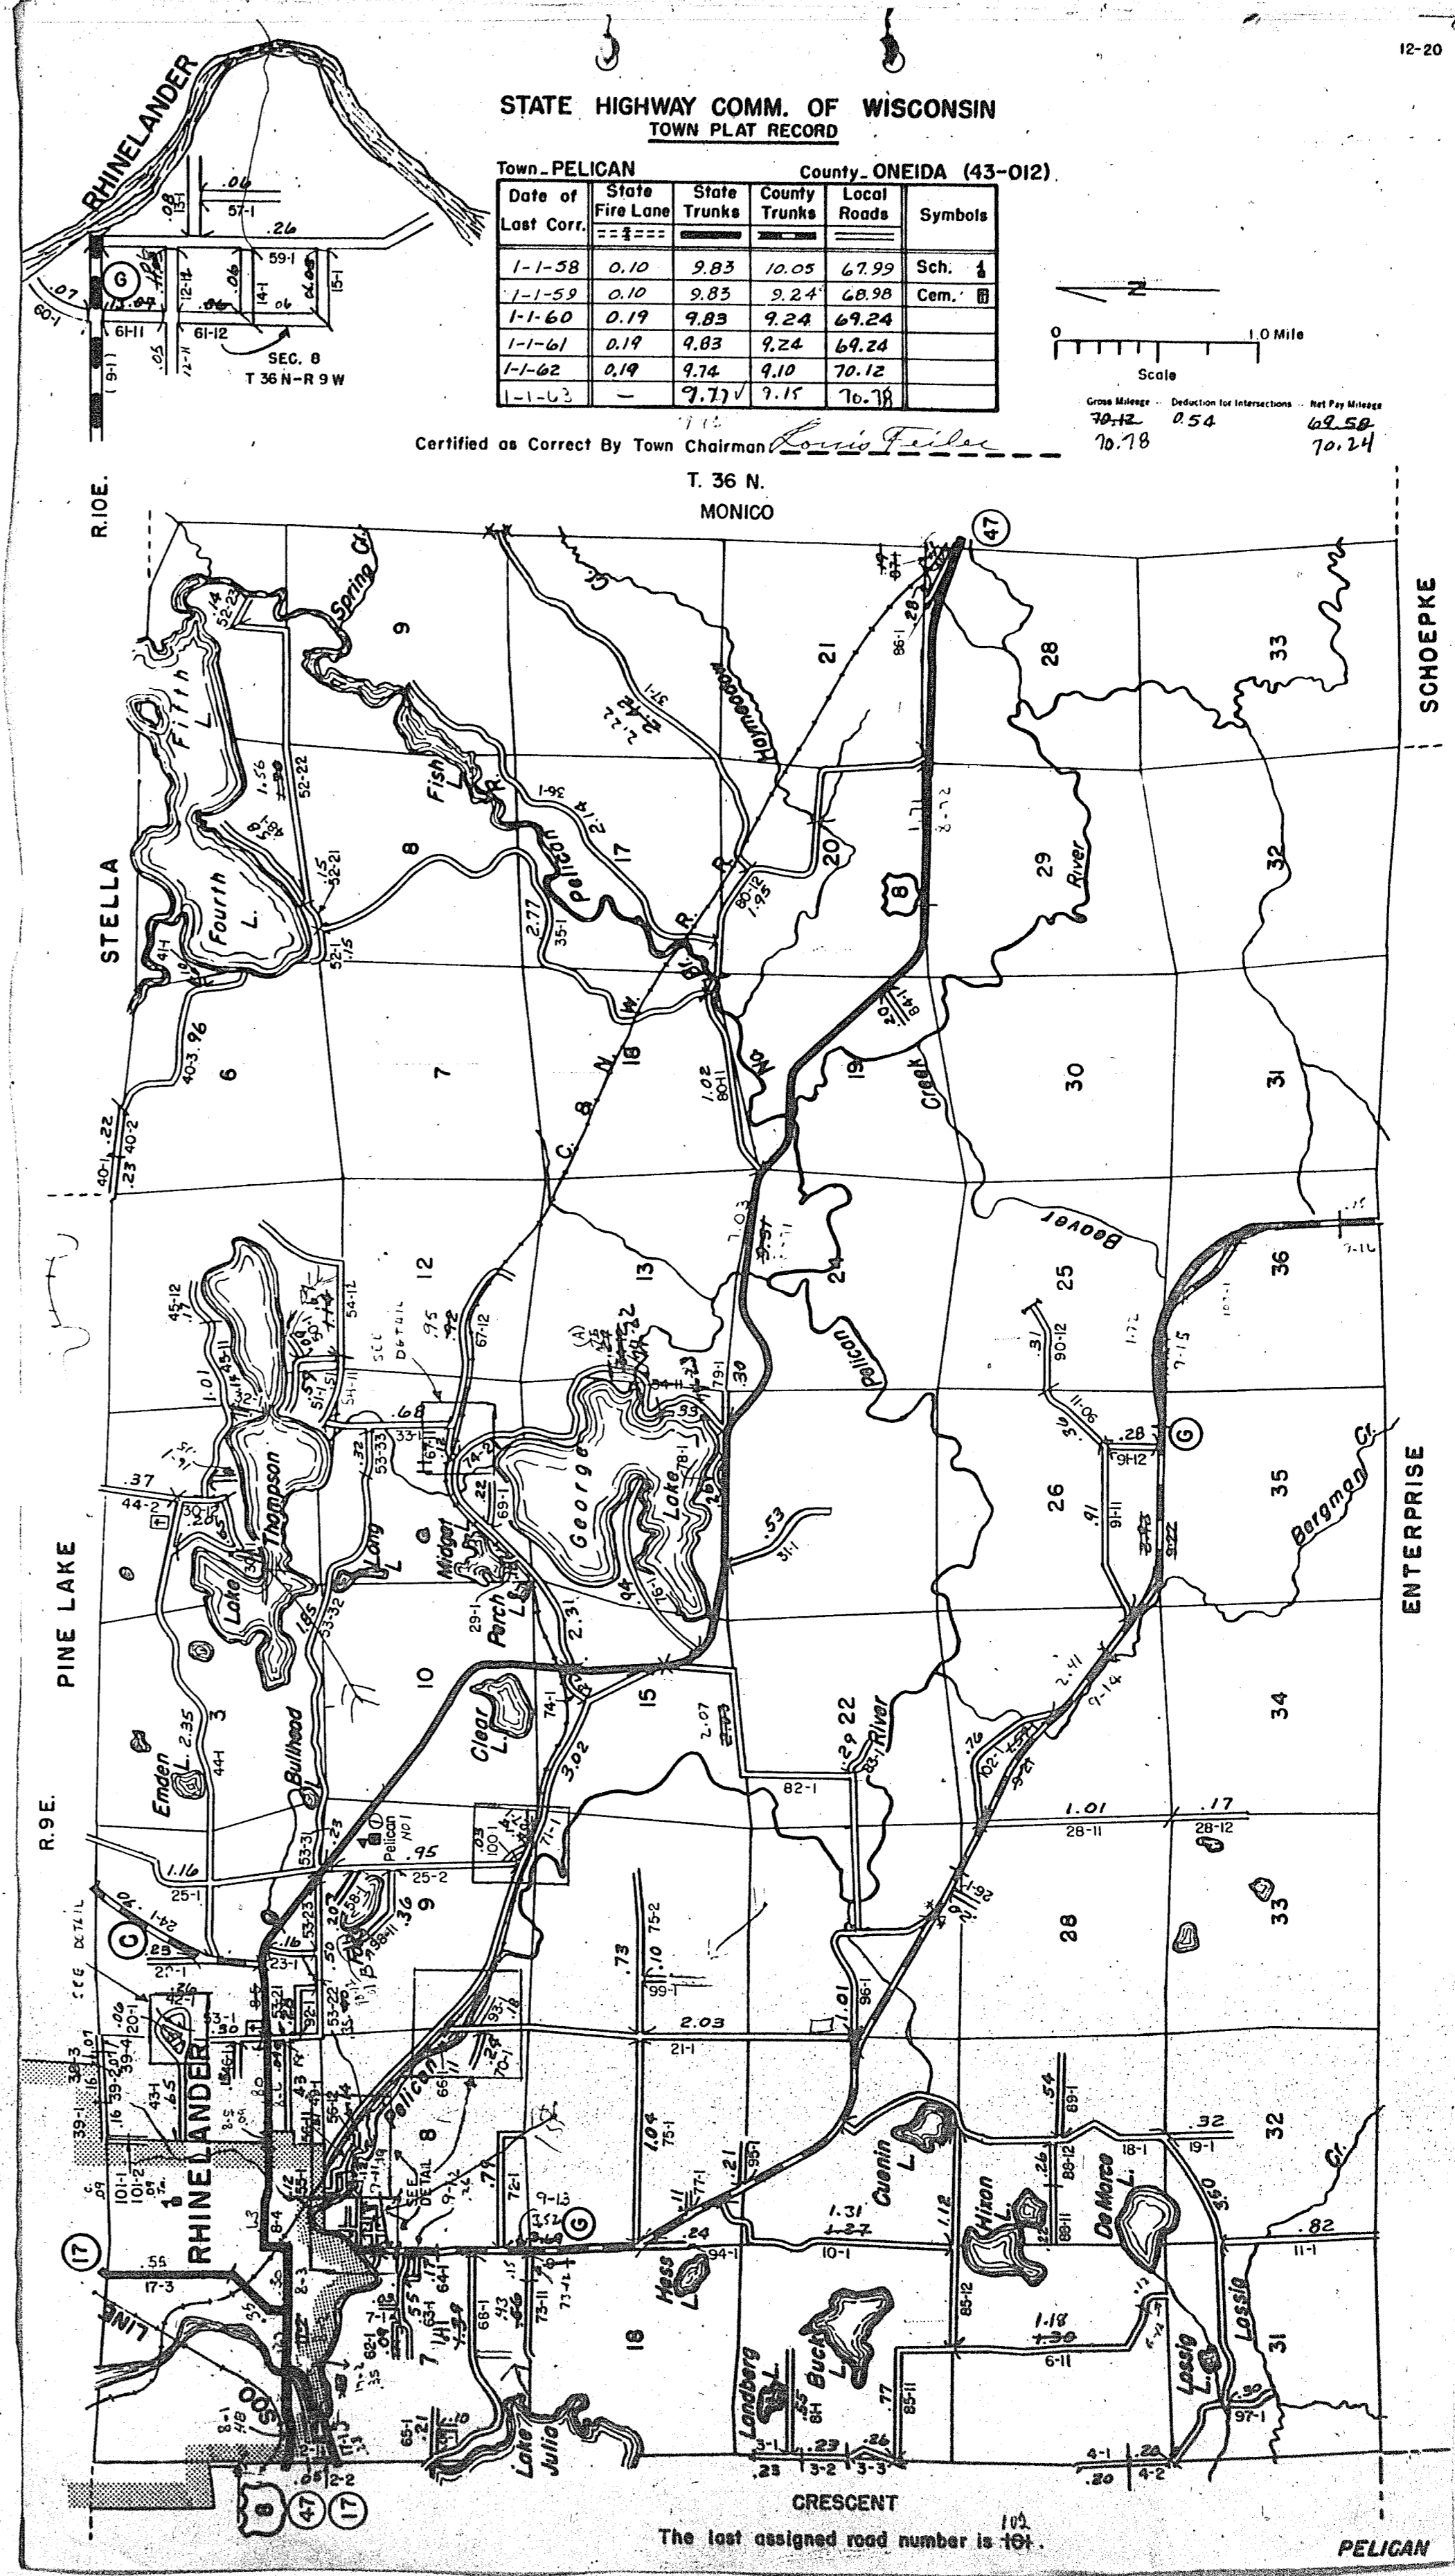

STATE HIGHWAY COMM. OF WISCONSIN
TOWN PLAT RECORD


Town - NOKOMIS		County - ONEIDA (43-011)				Symbols
Date of Last Corr.	State Trunks	County Trunks	Local Roads			
1-1-58	6.61	7.25	44.15		Sch. 1	
1-1-59	6.61	7.18	43.51		Cem. 1	
1-1-60	6.61	7.18	43.50			
1-1-61	6.61	7.18	44.68			
1-1-62	6.61	7.18	45.77			
1-1-63	6.61	7.11	44.89			

W.H.C. copy

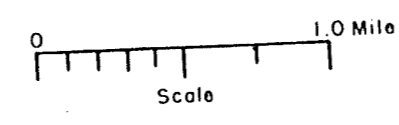

Gross Mileage: 45.77
 Deduction for Intersections: 0.34
 Net Pay Mileage: 45.43

Certified as Correct By Town Chairman: *George White*
 R.G.E.

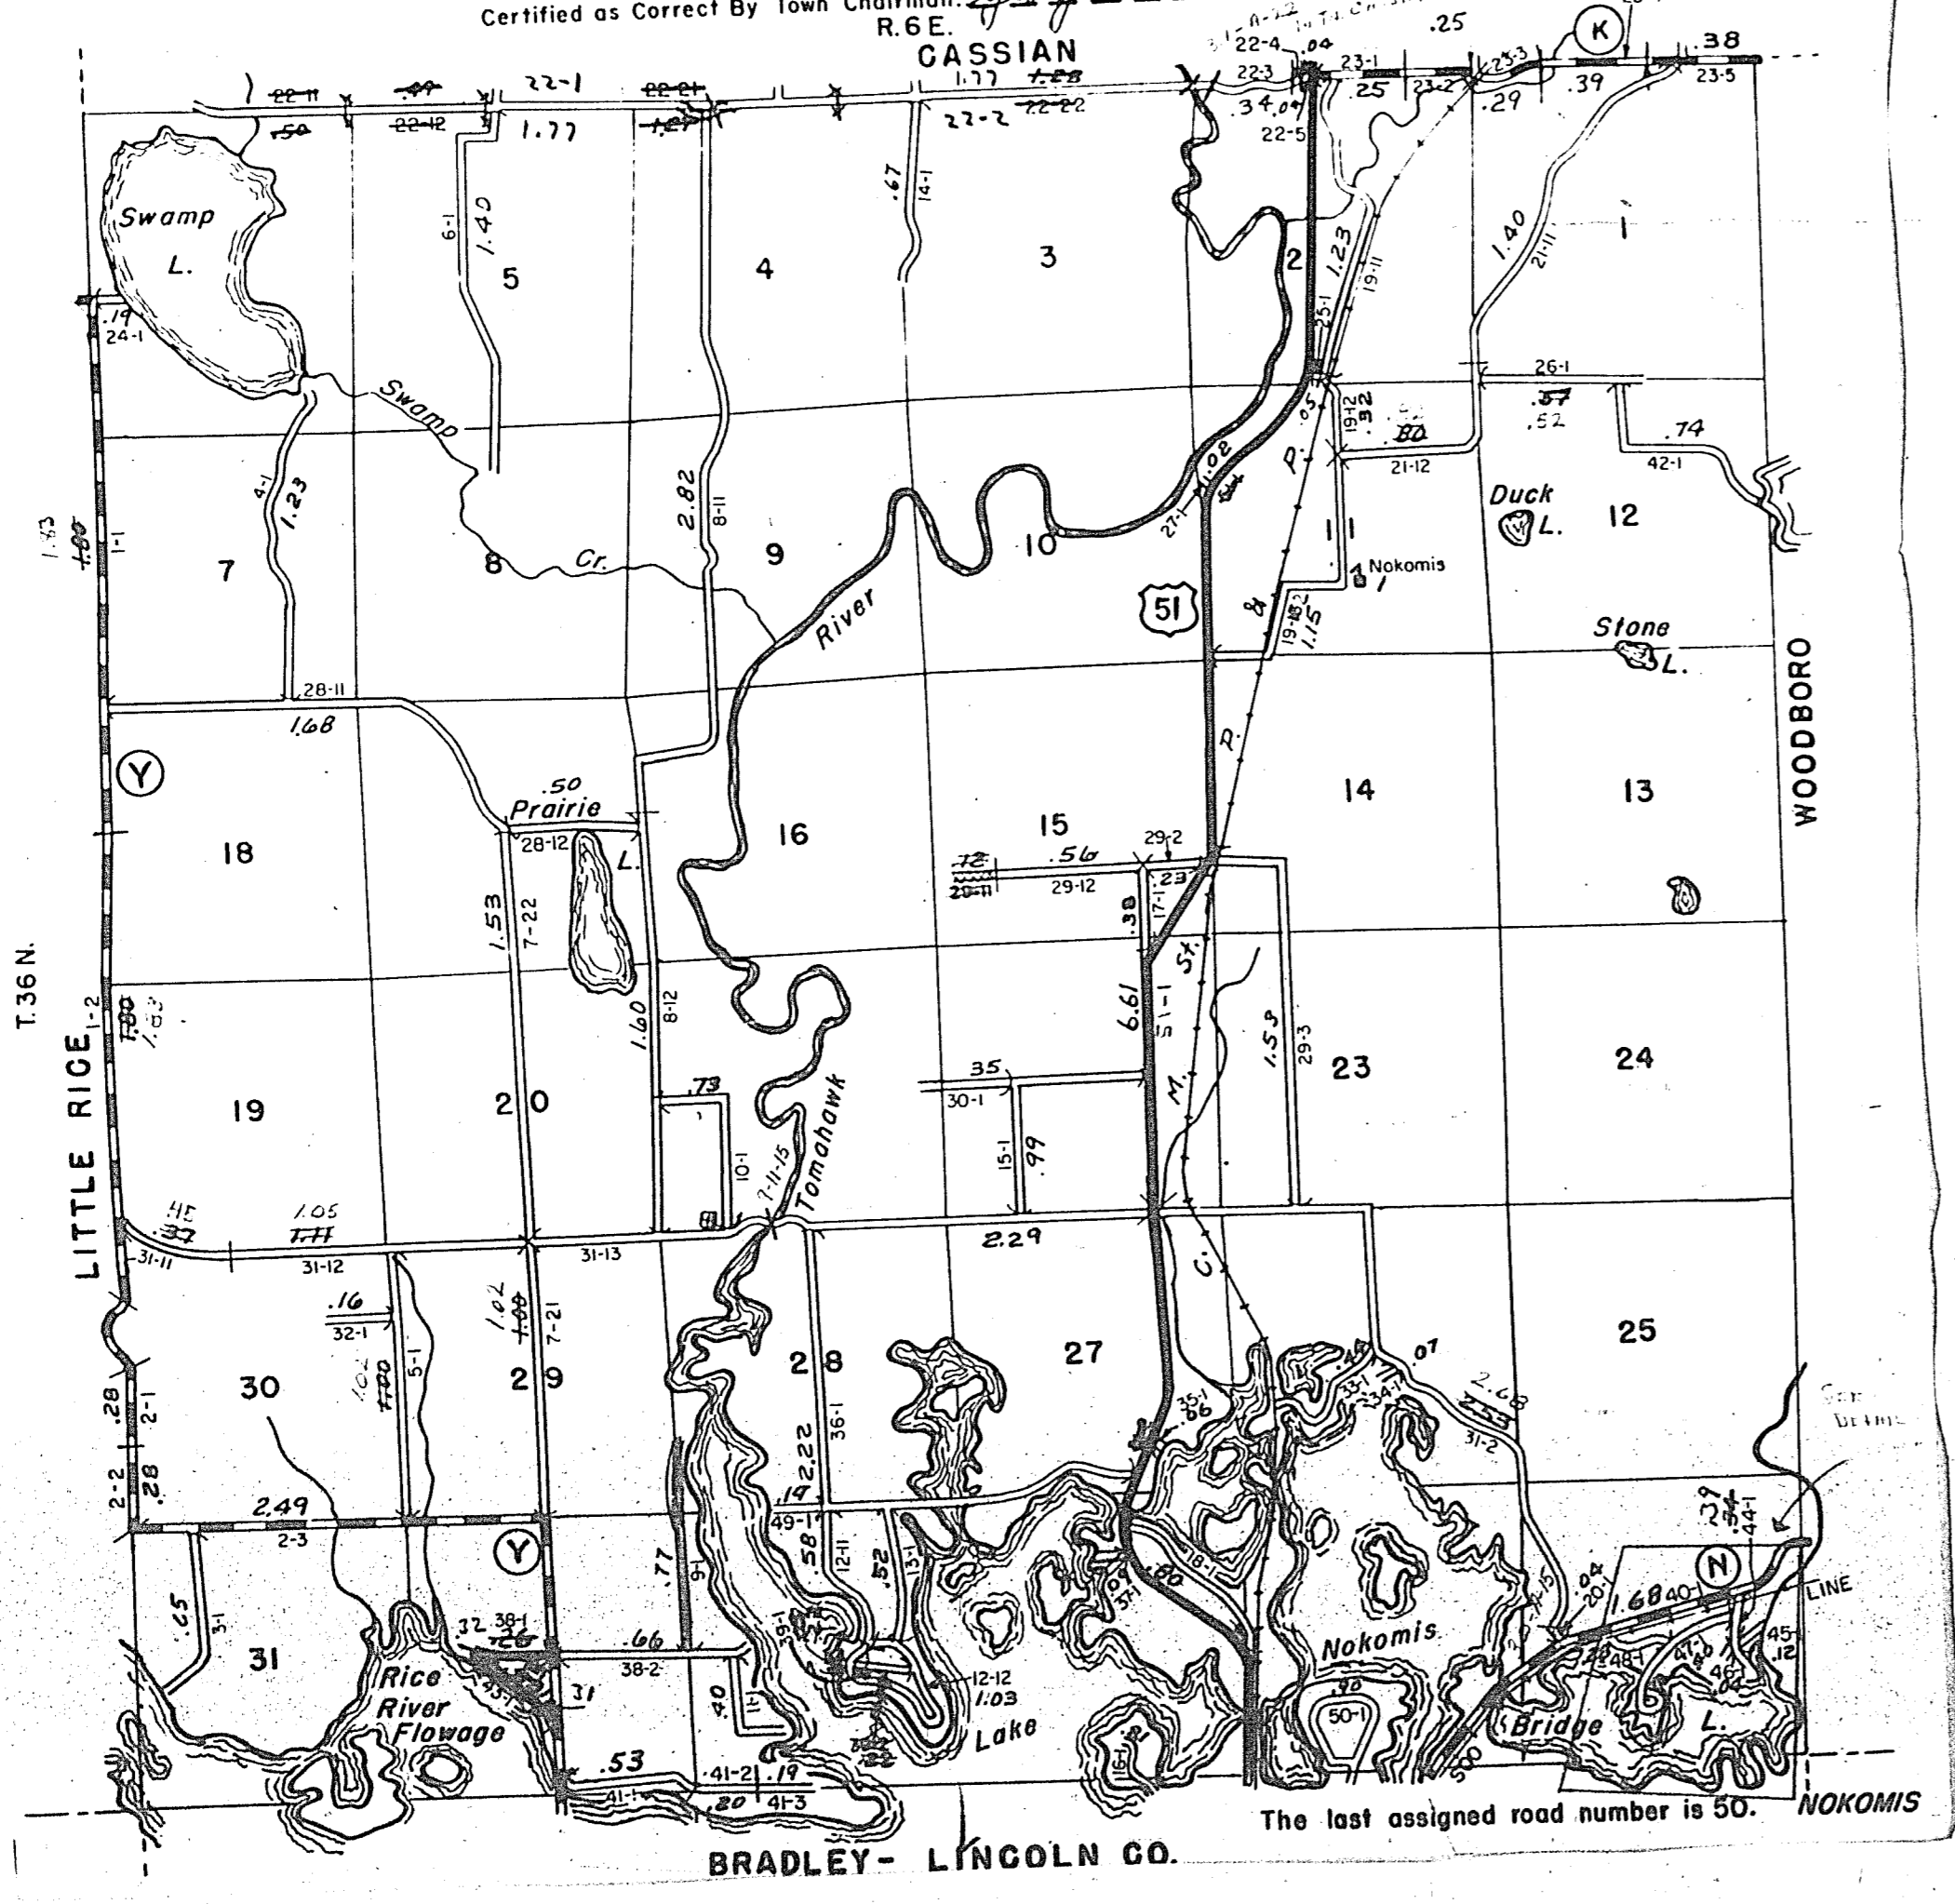

BRADLEY-LINCOLN CO. The last assigned road number is 50. NOKOMIS