


STATE HIGHWAY COMM. OF WISCONSIN
TOWN PLAT RECORD
Town - SCHOEPKE County - ONEIDA (43-015)

RETURN THIS PLAT

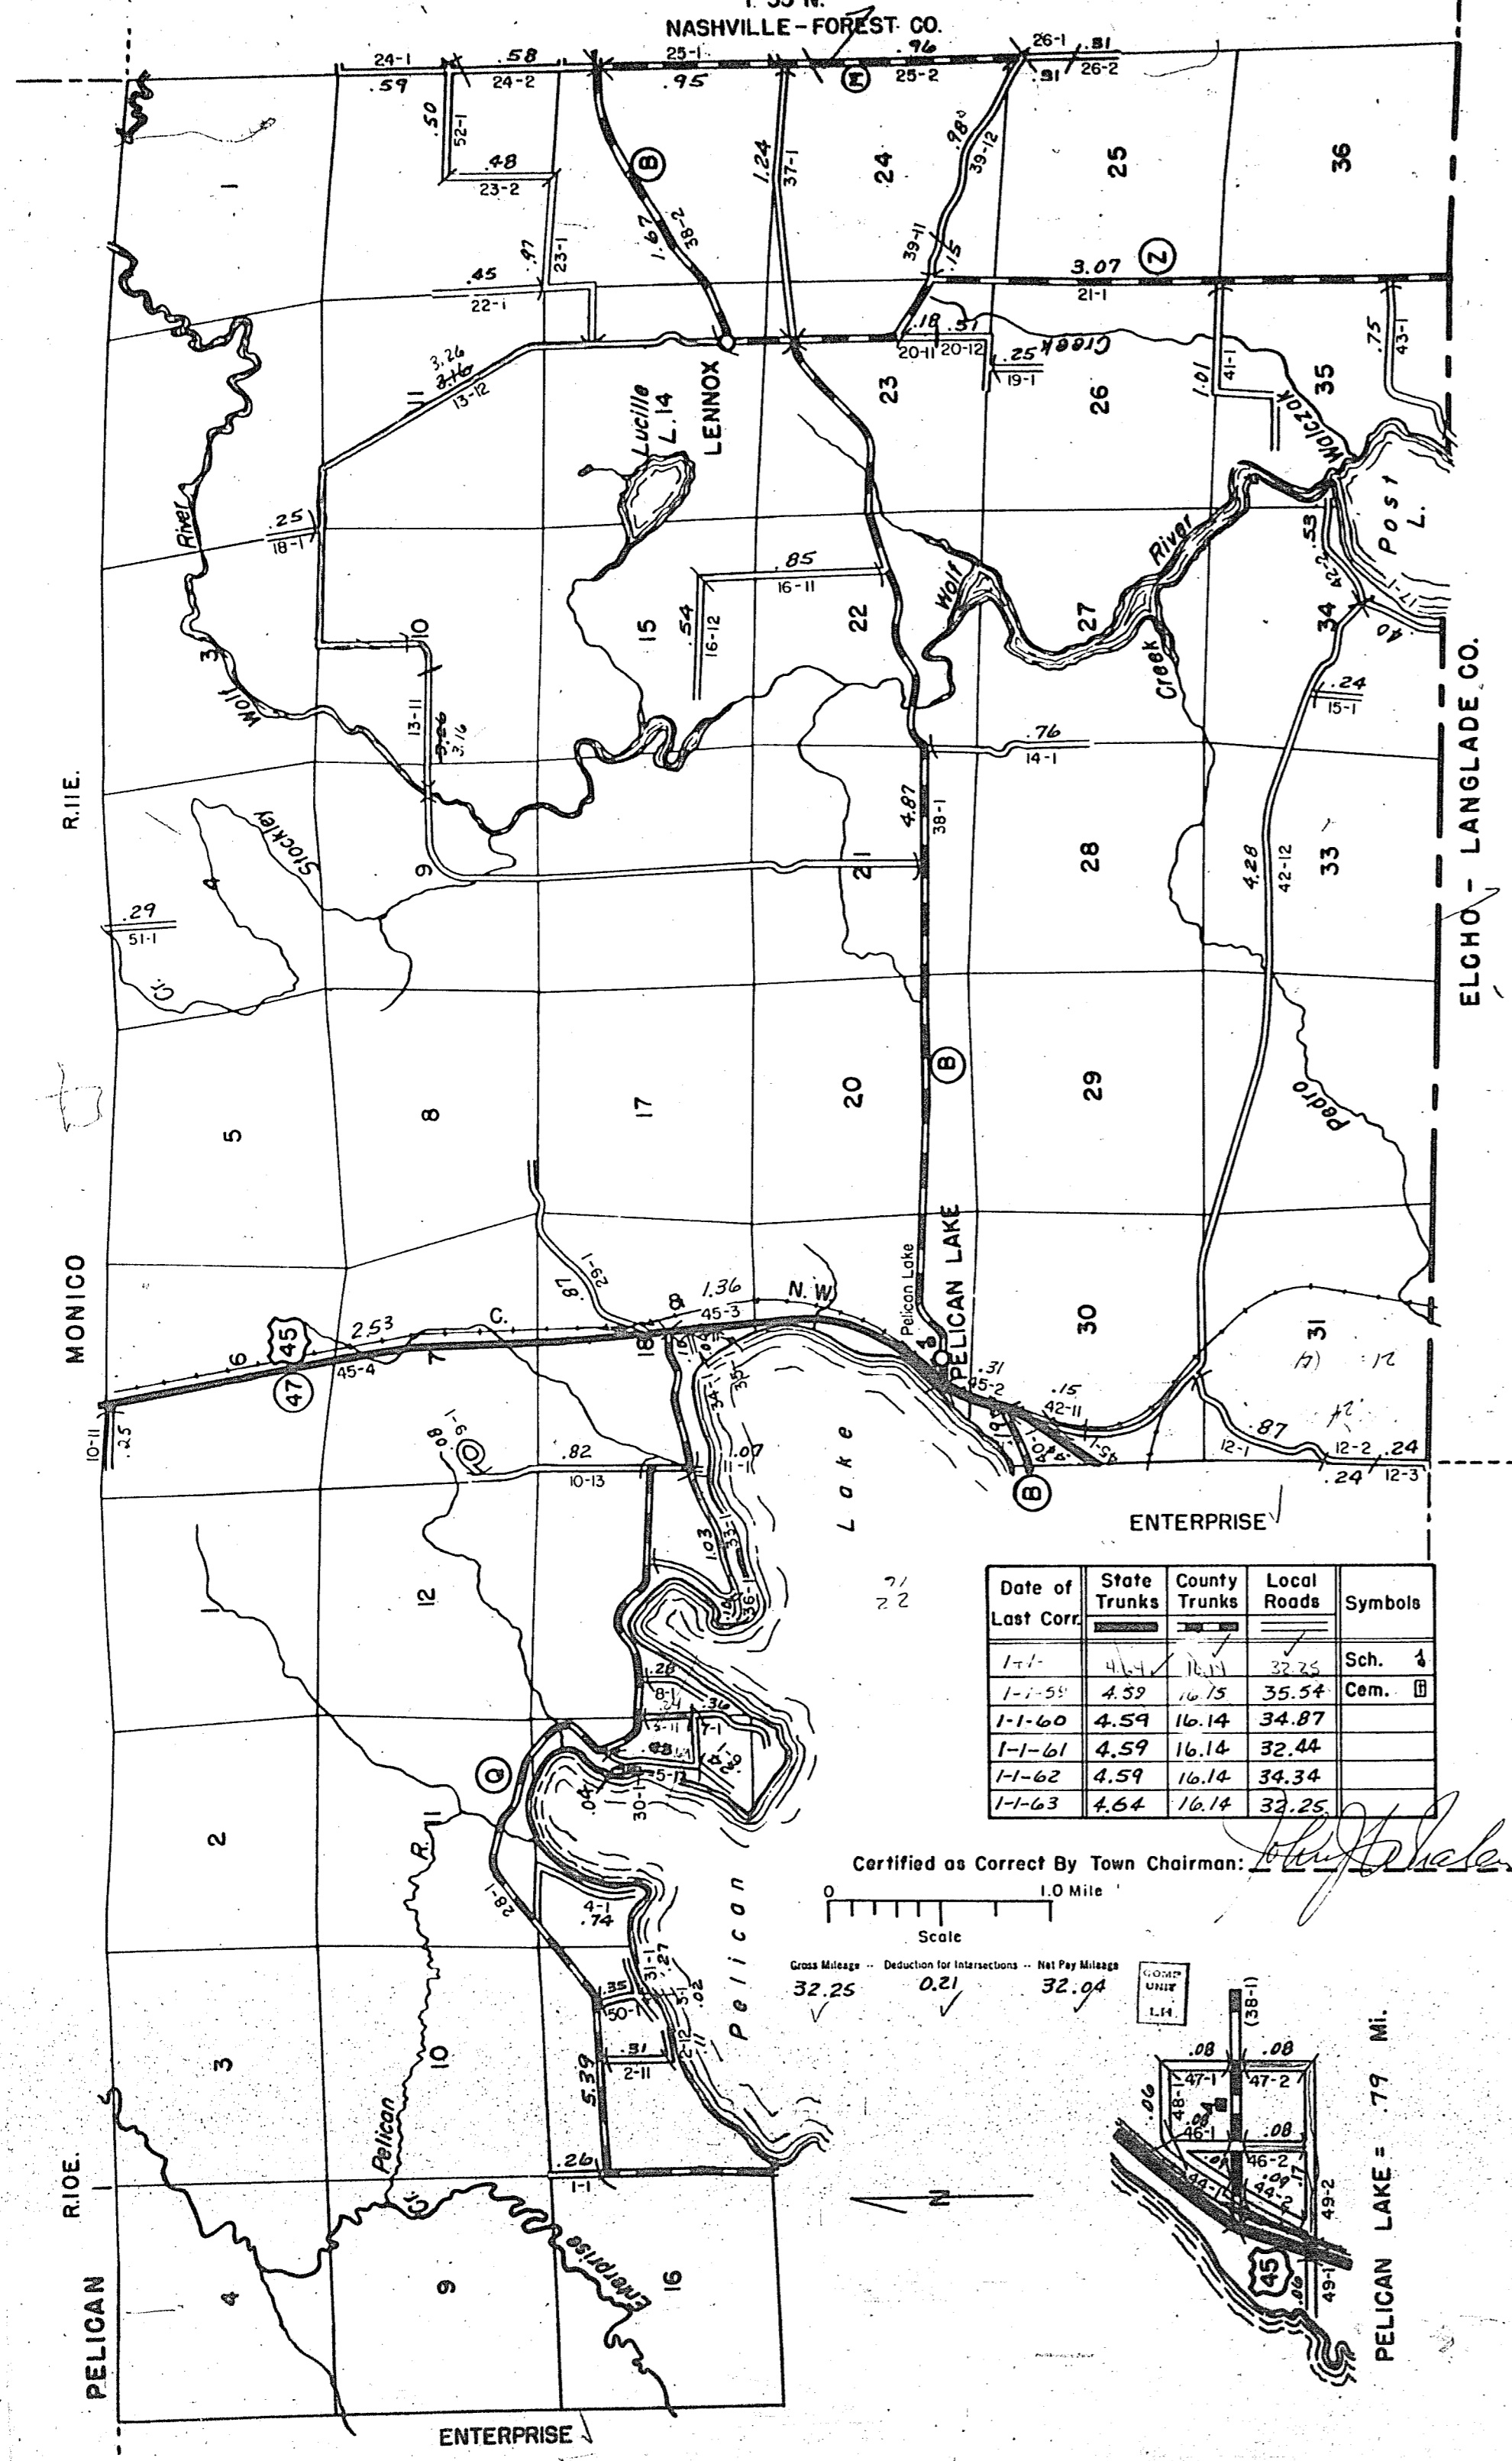

The last assigned road number is 52.

SCHOEPKE

STATE HIGHWAY COMM. OF WISCONSIN
TOWN PLAT RECORD

RETURN THIS PLAT



Our Roads
Maintenance Only.

Town - STELLA County - ONEIDA (43-016)

Date of Last Corr.	State Fire Lane	State Trunks	County Trunks	Local Roads	Symbols
1-1-44			6.49	38.17	Sch. 4
1-1-59	0.29		6.91	33.01	Cem. 8
1-1-60	0.29		6.63	32.94	
1-1-61	0.29		6.49	38.14	
1-1-62	0.29		6.49	38.14	
1-1-63			6.49	38.17	

Gross Mileage - Deduction for Intersections - Net Pay Mileage
38.17 0.16 38.01

Certified as Correct By Town Chairman: *Bert Sheppard*

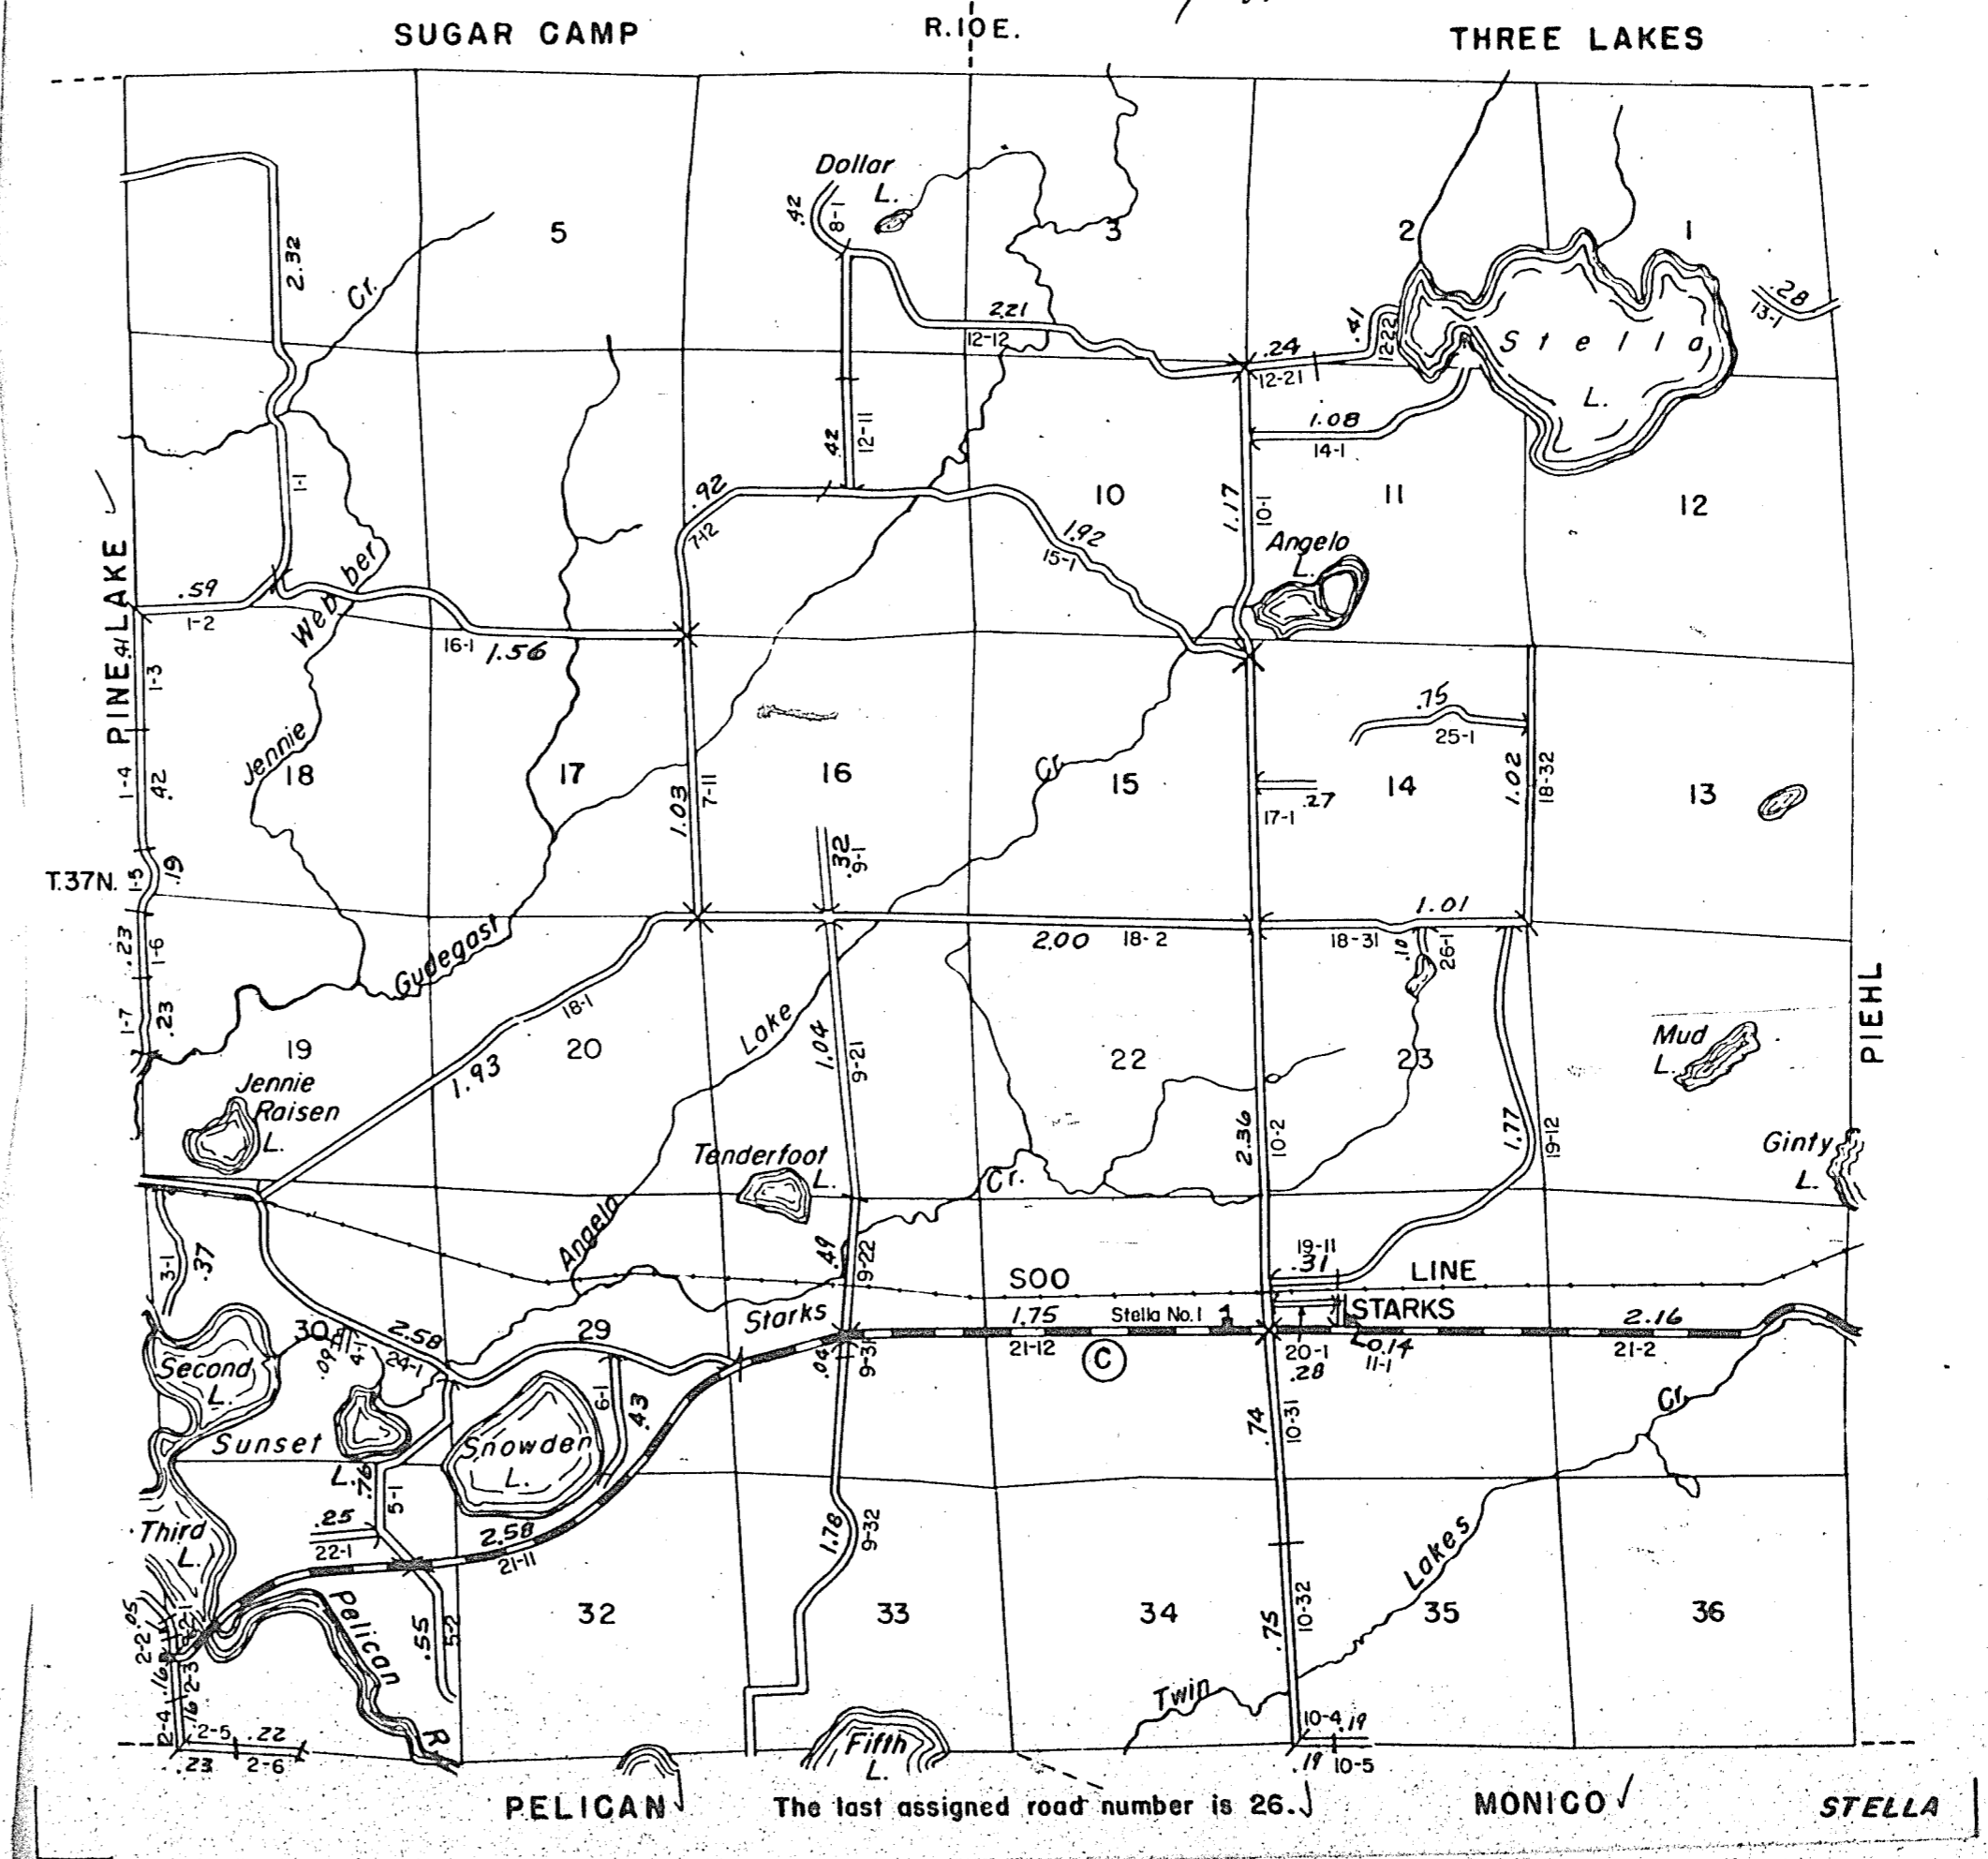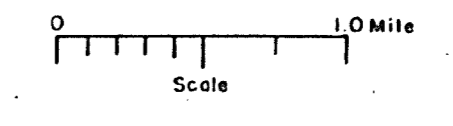

The last assigned road number is 26.

STELLA