

STATE HIGHWAY COMM. OF WISCONSIN  
TOWN PLAT RECORD

**BURN THIS PLAT**



Town - LITTLE RICE County - ONEIDA (43-006)

Date of Last Cert.	State Fire Ltr. No.	State Trunk No.	County Trunk No.	Local Trunk No.	Locat. No.	Symbol
1-1-64	0	0.46	9.67	41.01	Sch. A	
1-1-65	0	0.46	9.36	38.24	Com. B	
1-1-61	0	0.46	9.36	37.54		
1-1-62	0	0.46	9.36	40.04		
1-1-63	0	0.46	9.67	41.01		

Scale Map  
44-94  
42.16


Product for Wisconsin  
0.14  
42.02

Map No. 40-89  
42.02

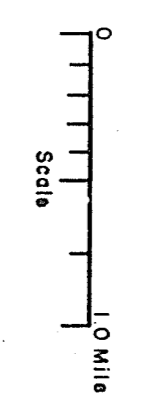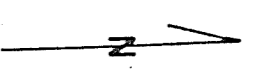

Certified as Correct By Town Chairman: *Harold D. Doad*

R 5 E. ✓

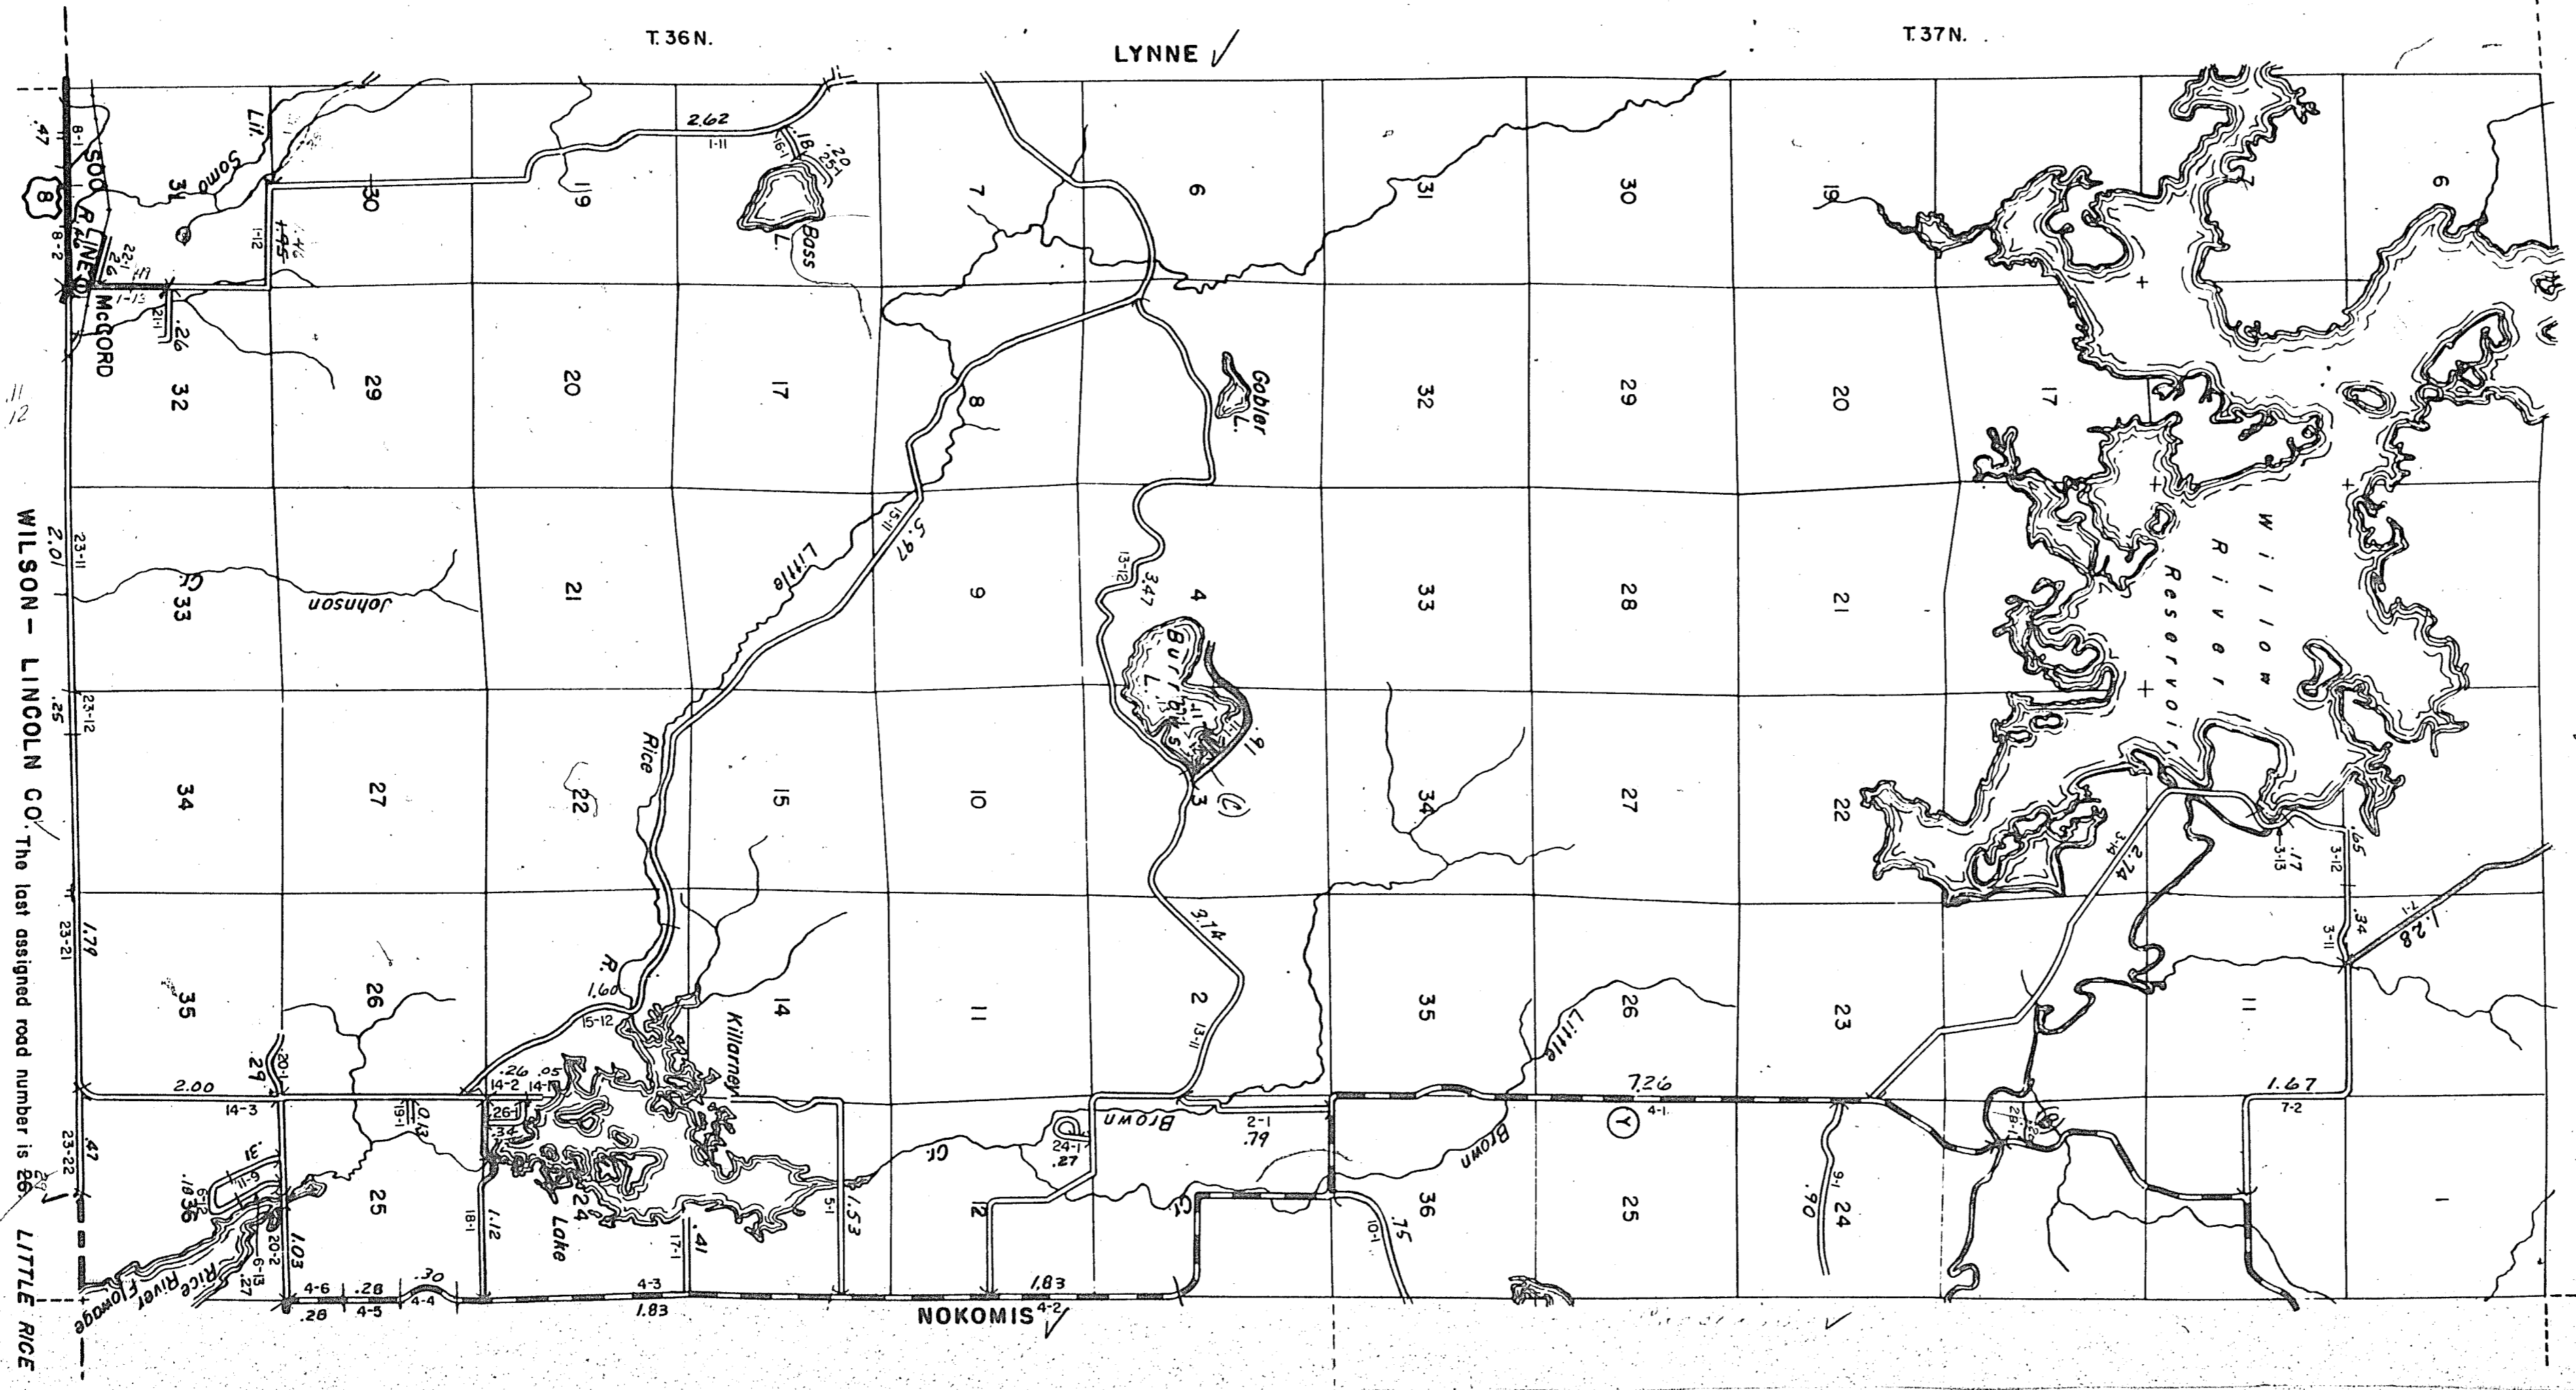

WILSON - LINCOLN CO. The last assigned road number is 86.