


STATE HIGHWAY COMM. OF WISCONSIN

TOWN PLAT RECORD


Town - PINE LAKE County - ONEIDA (43-014)

Date of Last Corr.	State Trunks	County Trunks	Local Roads	Symbols
1-1-64	6.24	5.56	56.40	Sch. 1
1-1-65	6.24	5.56	56.40	Cem. B
1-1-66	6.24	5.56	56.98	
1-1-67	6.24	5.56	56.17	
1-1-68	6.33	5.68	55.08	
1-1-63	6.51	5.56	55.83	

Gross Mileage ... Deduction for Intersections ... Net Pay Mileage
 56.98 43 56.55

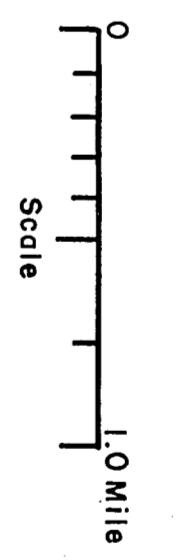

Certified as Correct By Town Chairman: *Ed McMillan*
 T. 37 N. STELLA

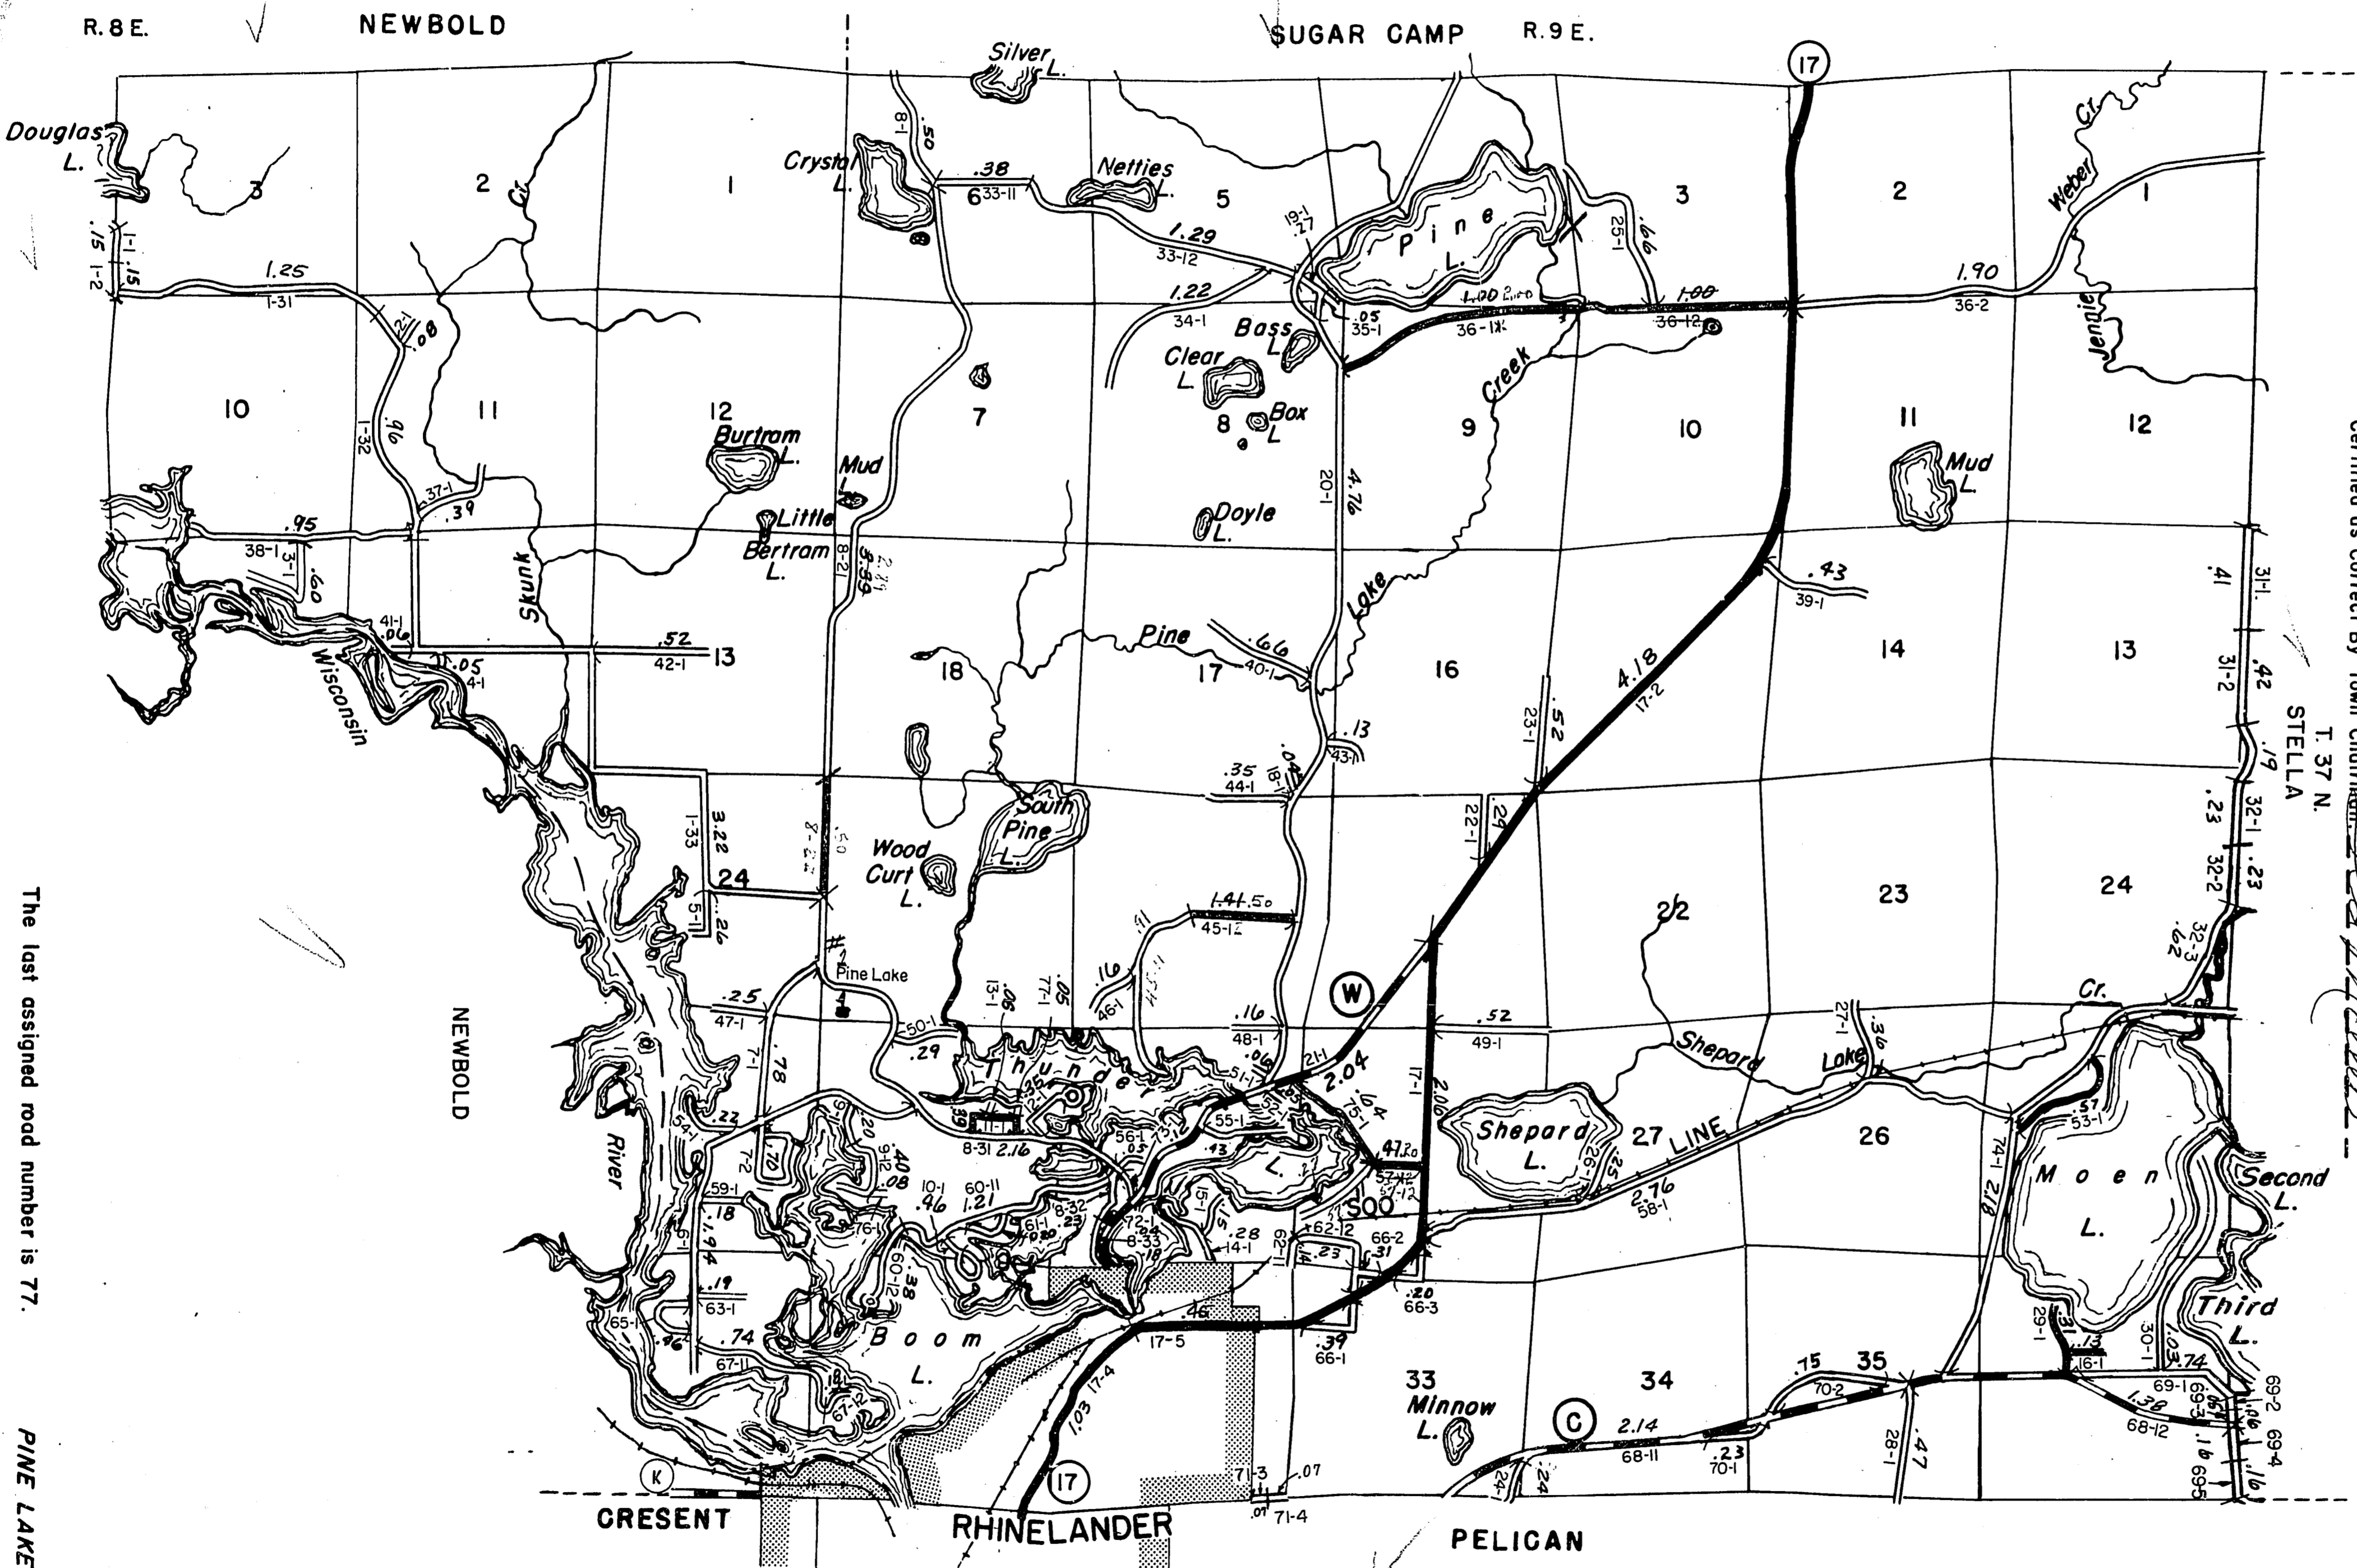

The last assigned road number is 77. PINE LAKE