

STATE HIGHWAY COMM. OF WISCONSIN
TOWN PLAT RECORD


MONICO - UNINCORPORATED (43-0098)

| Date of Last Corr. | State Trunks | County Trunks | Local Roads | Symbols |
|--------------------|--------------|---------------|-------------|---------|
| 1-1-64 | | 0.90 | 1.44 | Sch. 1 |
| 1-1-65 | | 0.90 | 1.44 | Cem. 1 |
| 1-1-66 | | 0.90 | 1.48 | |
| 1-1-67 | | 0.90 | 1.48 | |
| 1-1-62 | .52 | 1.00 | 1.55 | |
| 1-1-63 | 0.52 | .90 | 1.44 | |

RETURN THIS PLAT



Certified as Correct By Town Chairman: *Rudy Pedersen*

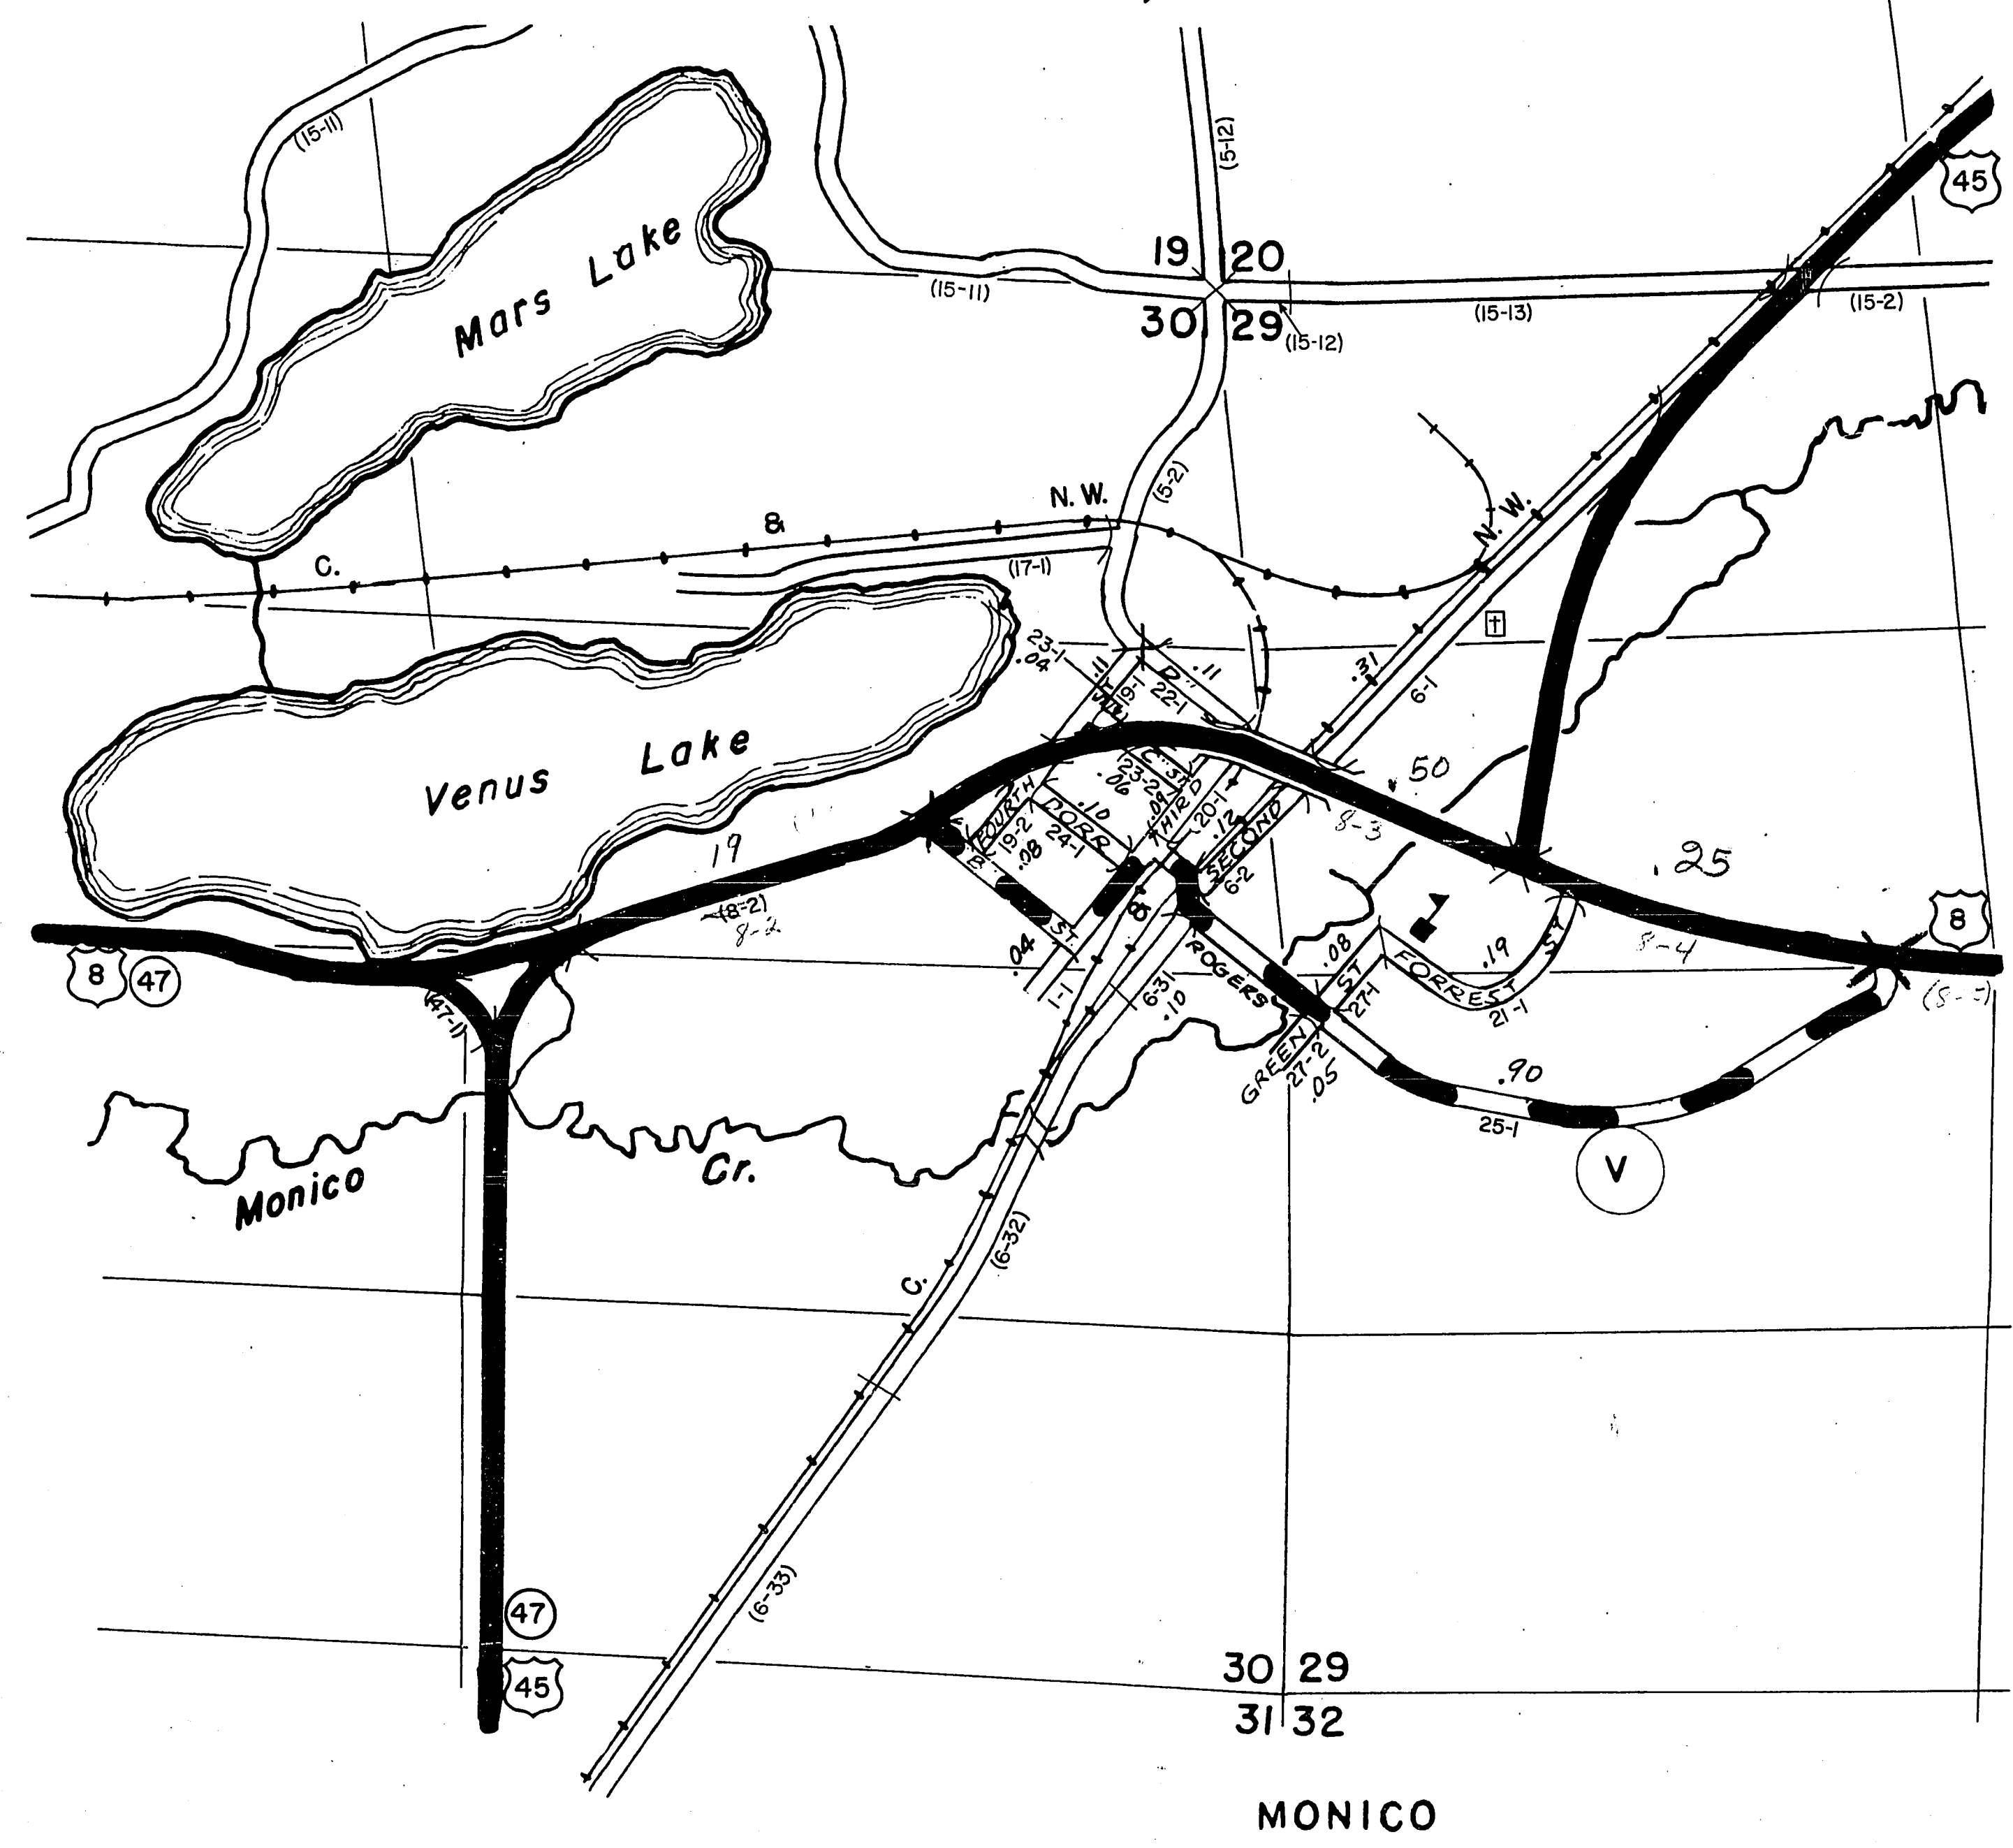

30 29
31 32

MONICO

MONICO